






CONTRACTORS MUST CHECK ALL DIMENSIONS ON SITE. ONLY FIGURED DIMENSIONS ARE TO BE WORKED FROM. DISCREPANCIES MUST BE REPORTED TO THE ARCHITECT BEFORE PROCEEDING.  
© THIS DRAWING IS COPYRIGHT

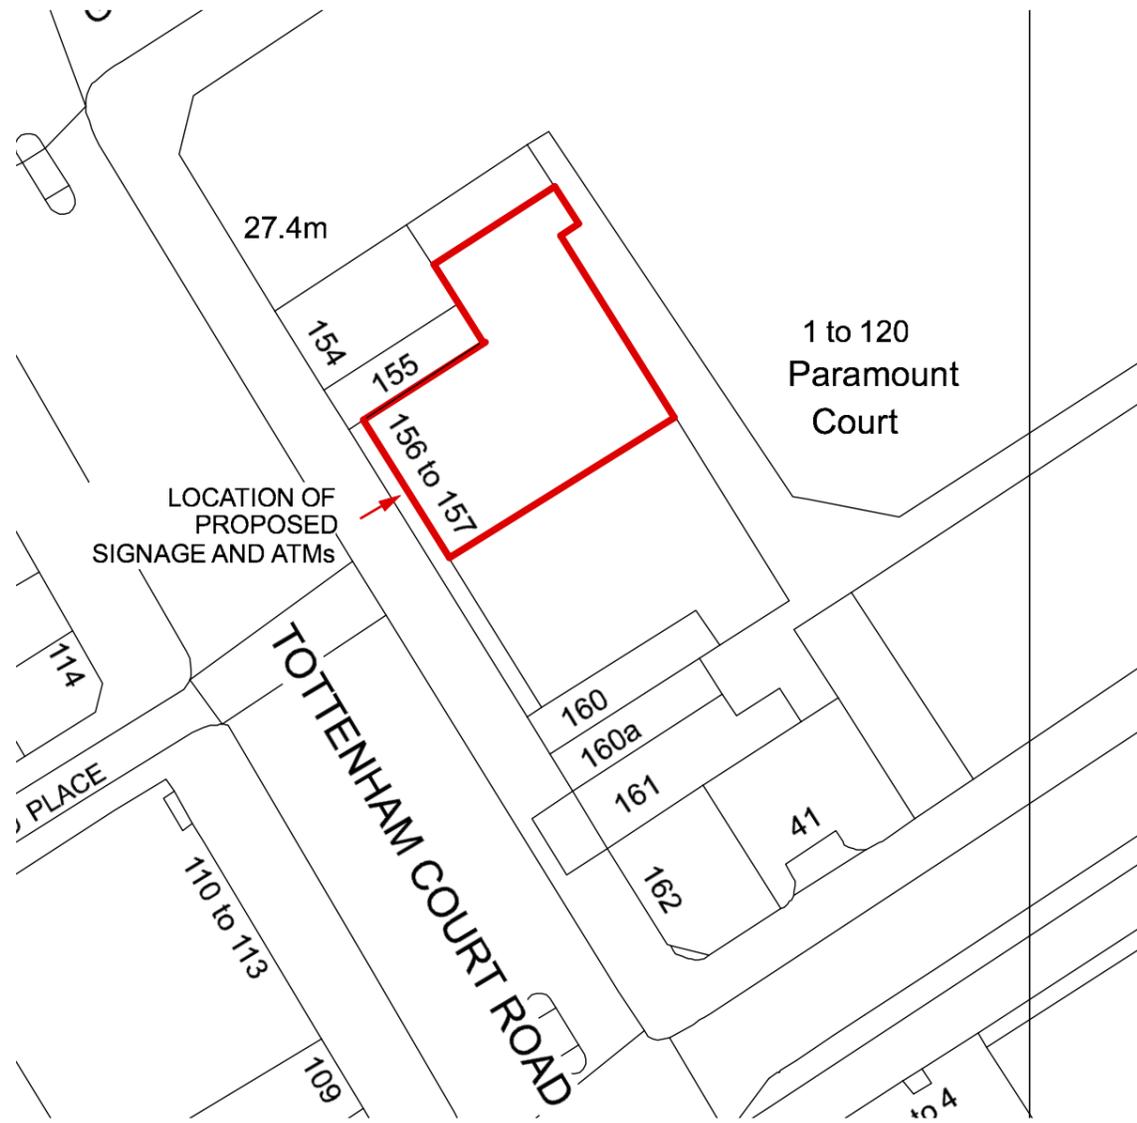

**BLOCK PLAN 1:500**

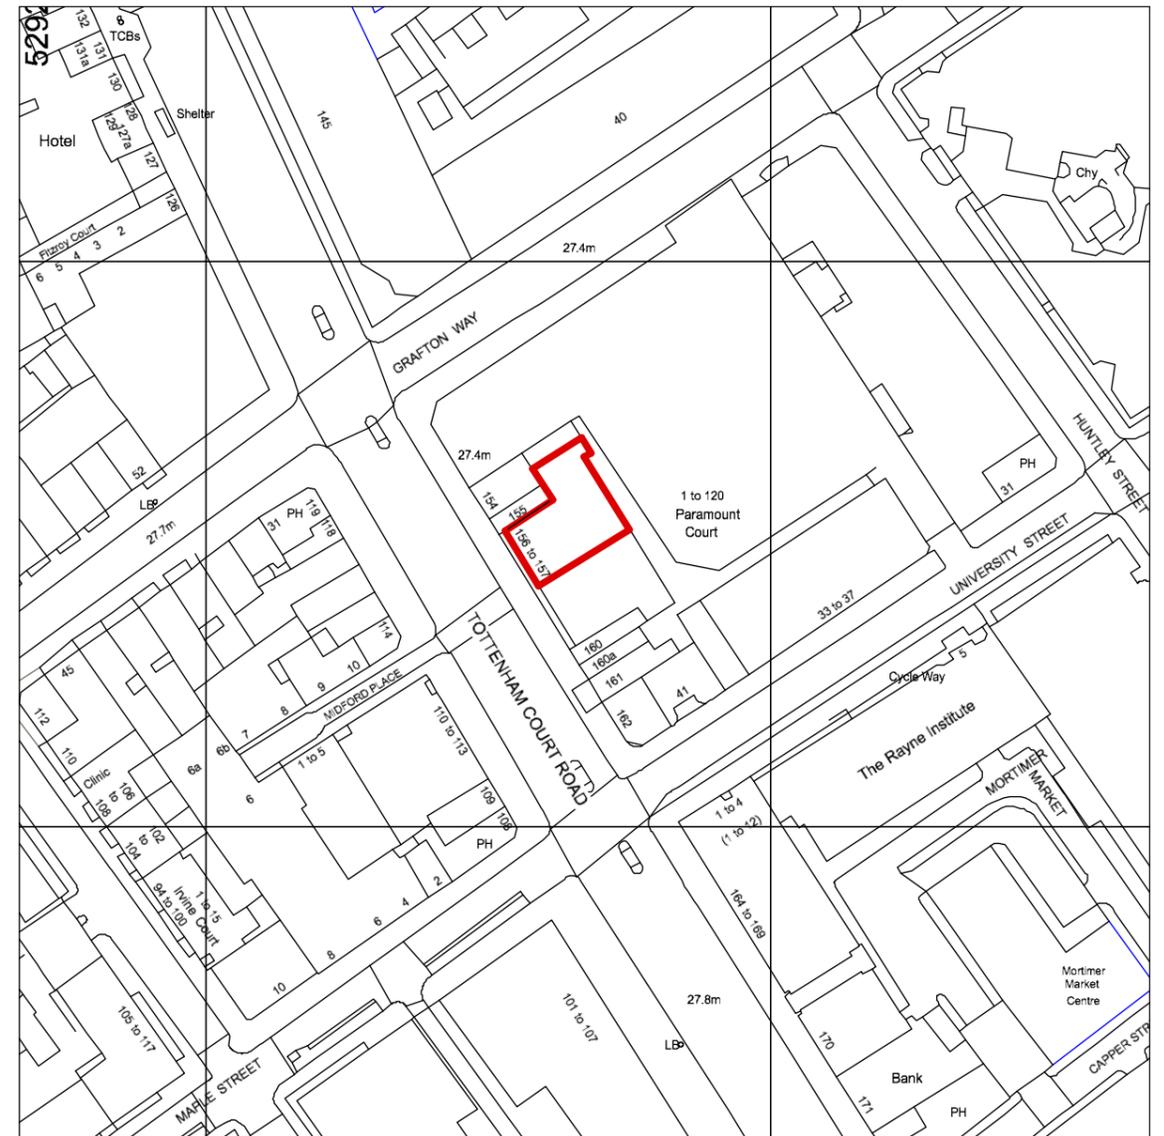

**LOCATION PLAN 1:1250**

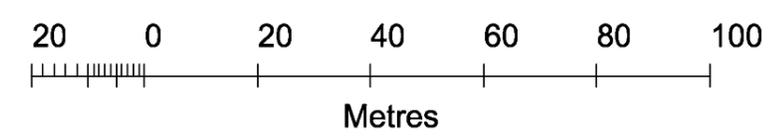

REVISION	BY	DATE	REVISION	BY	DATE

**PLANNING APPLICATION**

CLIENT <b>HSBC</b>	DRAWING <b>BLOCK PLAN &amp; LOCATION PLAN</b>
PROJECT HSBC Tottenham Court Road 2015 Evergreen - PIN GB3986 156 Tottenham Court Rd. London, W1T 7AY	DRAWING No. <b>15 139 PA 00</b>
SCALE 1:500 1:1250 @A3	DRAWN BY JF DORCHESTER
REVISION	