




DOOR 01
Traditional Composite
Door (Chartwell Green)
Scale 1:10

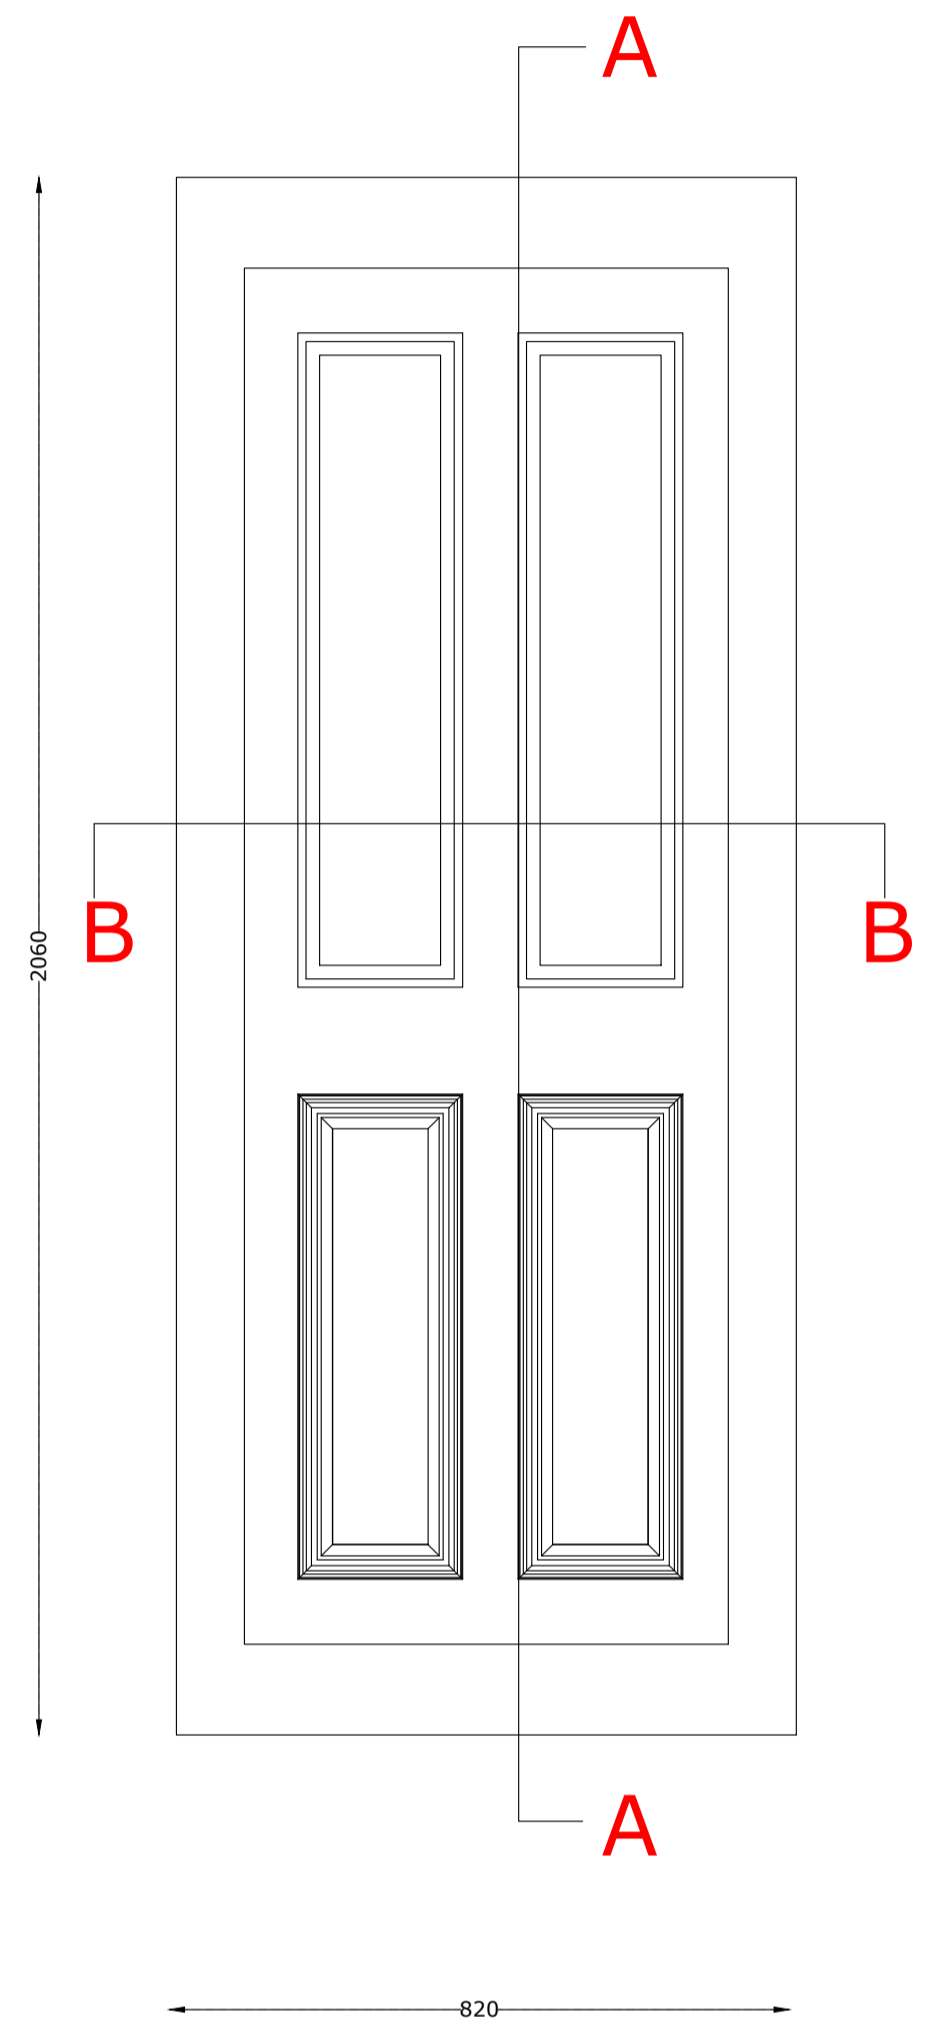

SECTION A Scale 1:1

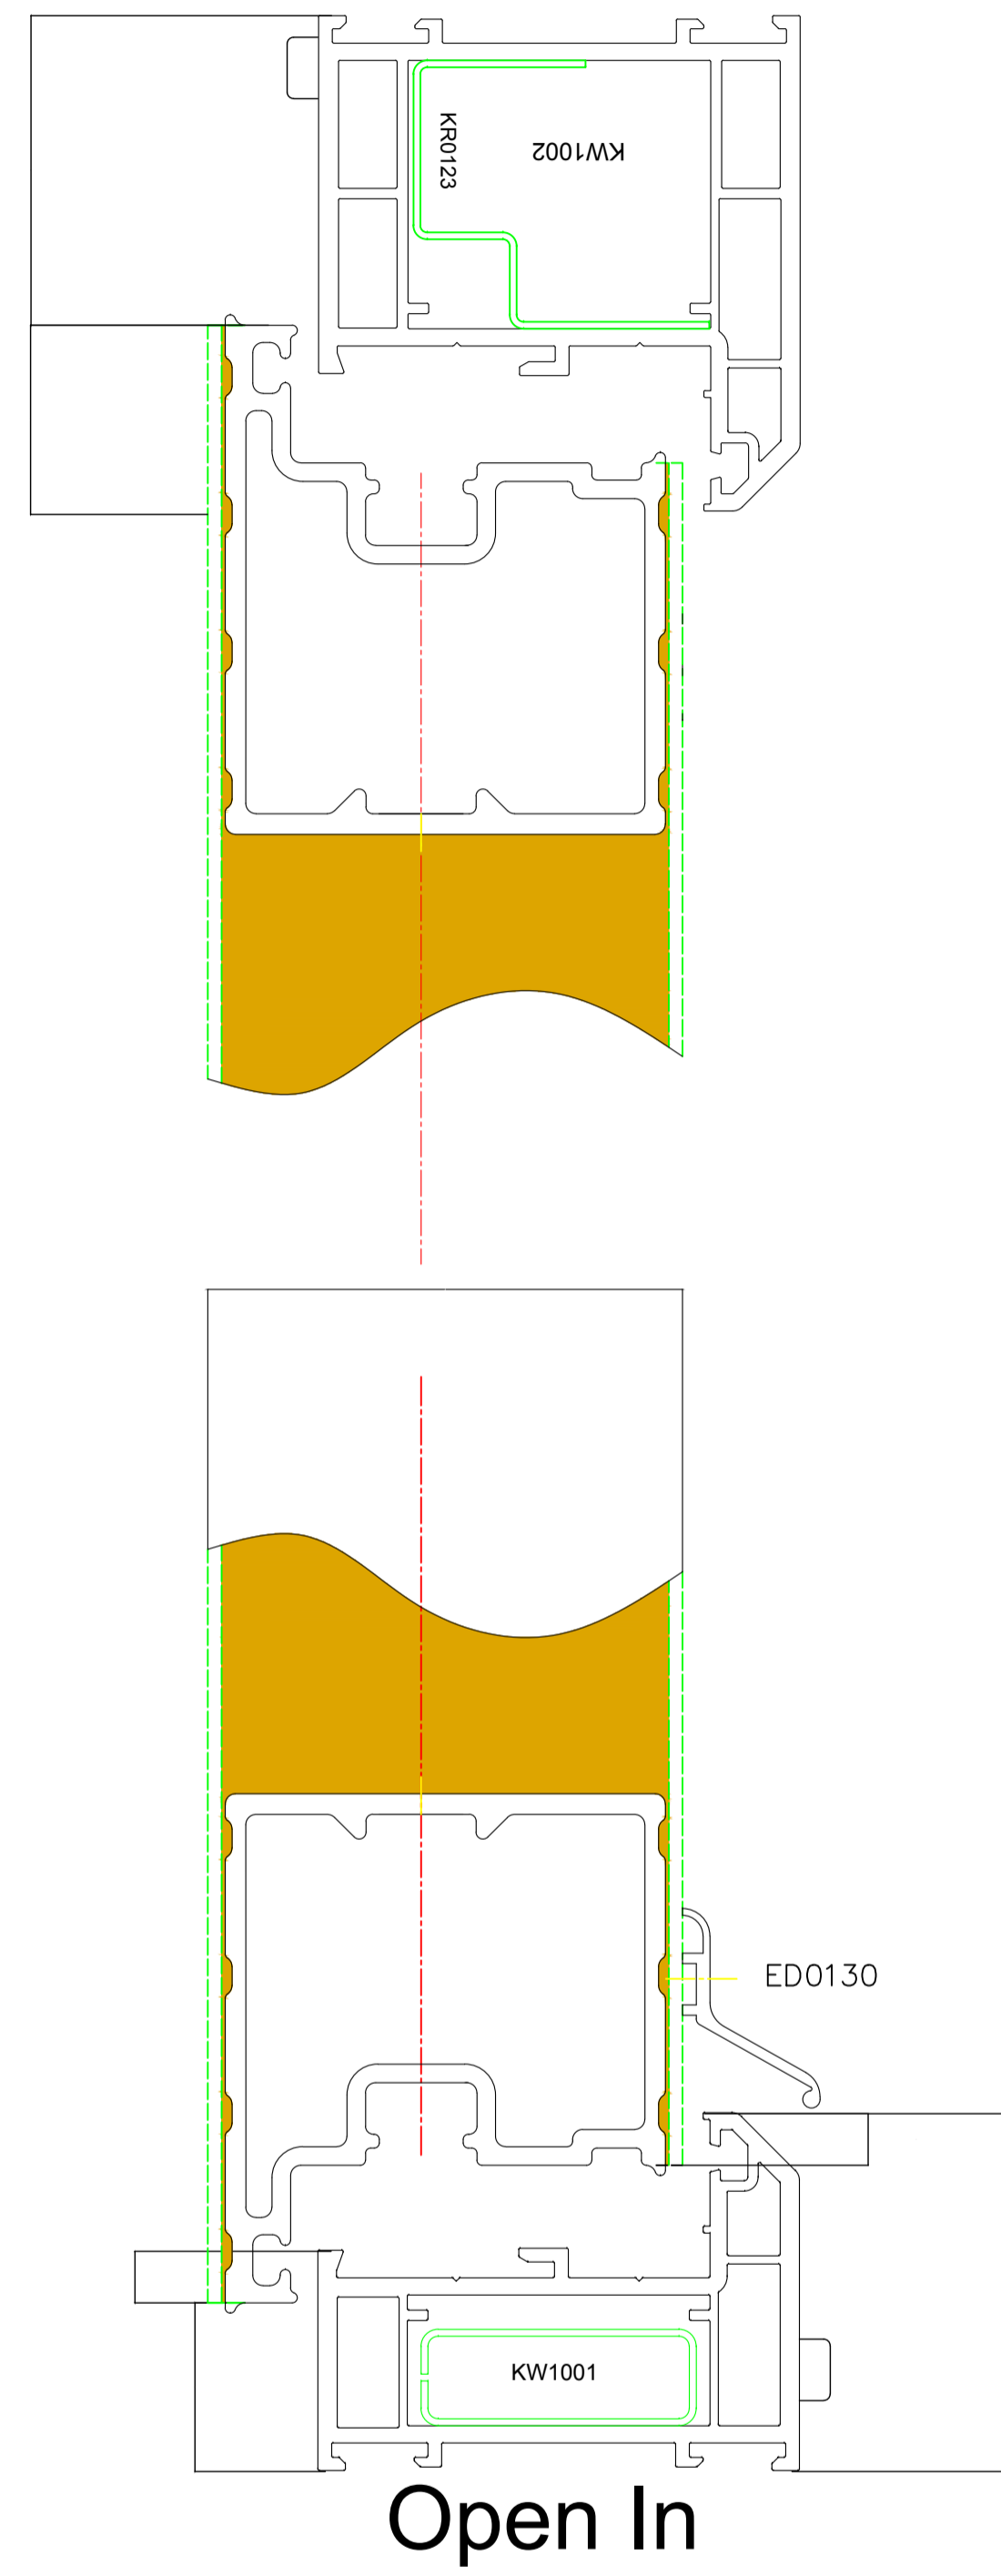

SECTION B Scale 1:1

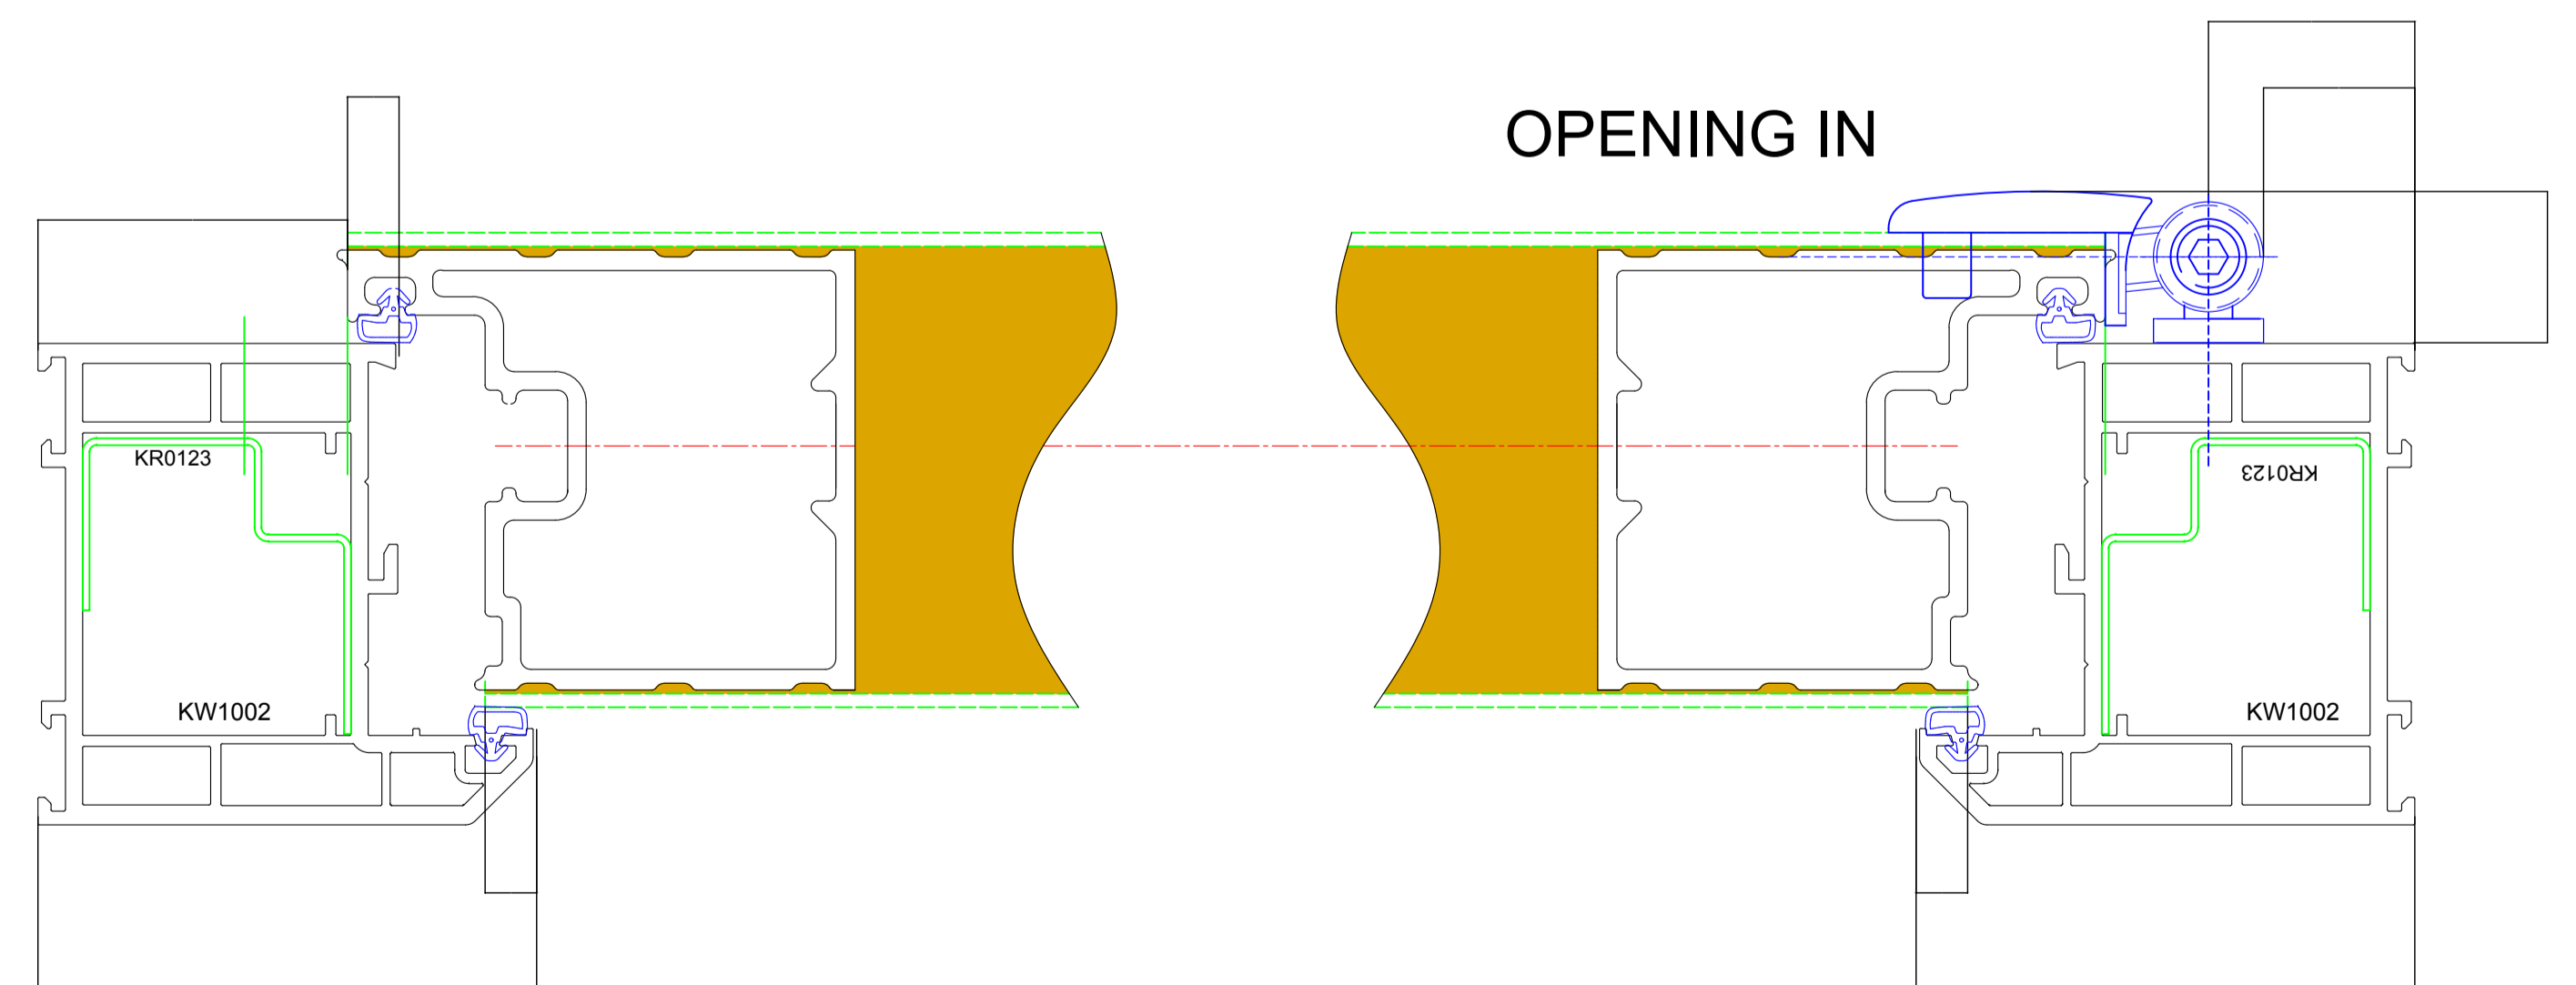

Title: SO3111AT DOOR DETAILS

Scale: 1:10 Paper Size: A1

Date: 30/07/2015 Drawing No. 3111/PP/06