

This scheme is subject to Planning and Building Control Consent and all other necessary permissions.

Dimensions, areas and levels where given are to be checked on site by the user.

Figured dimensions only are to be taken from this drawing. Any discrepancies are to be reported to the architect before work commences.


This drawing is to be read in conjunction with other relevant drawings and documents.

Notes

KEY - SERVICES

- CW1 — WATER MAINS TO STORAGE
- CW2 — COLD WATER TO BOILERS BELOW
- CW3 — COLD WATER TO FLATS BELOW
- CW4 — COLD WATER TO PUMP
- CW5 — COLD WATER TO BOILERS
- CW6 — COLD WATER TO TAPS
- HW1 — HOT WATER TO RADIATORS
- HW2 — HOT WATER HEATING RETURN
- HW3 — HOT WATER TO TABS
- HW4 — HOT WATER TABS RETURN
- FW — FOUL WATER & SEWAGE
- GS — GAS SUPPLY

Revisions




blueprint architects limited

47 hanover road, london, n15 4dl
 oliver@blueprintarchitects.com
 078 1017 1216

Planning Application
 ROOF EXTENSION
 AT
 59-60 BELSIZE PARK
 LONDON, NW3 4EJ

LOFT PLAN - SERVICES

drawing no: BSP 04.10
 scale @A3: 1:100, 1:50
 project no: 1508 date: 20/07/2015
 drawn by / checked by: OG / OG

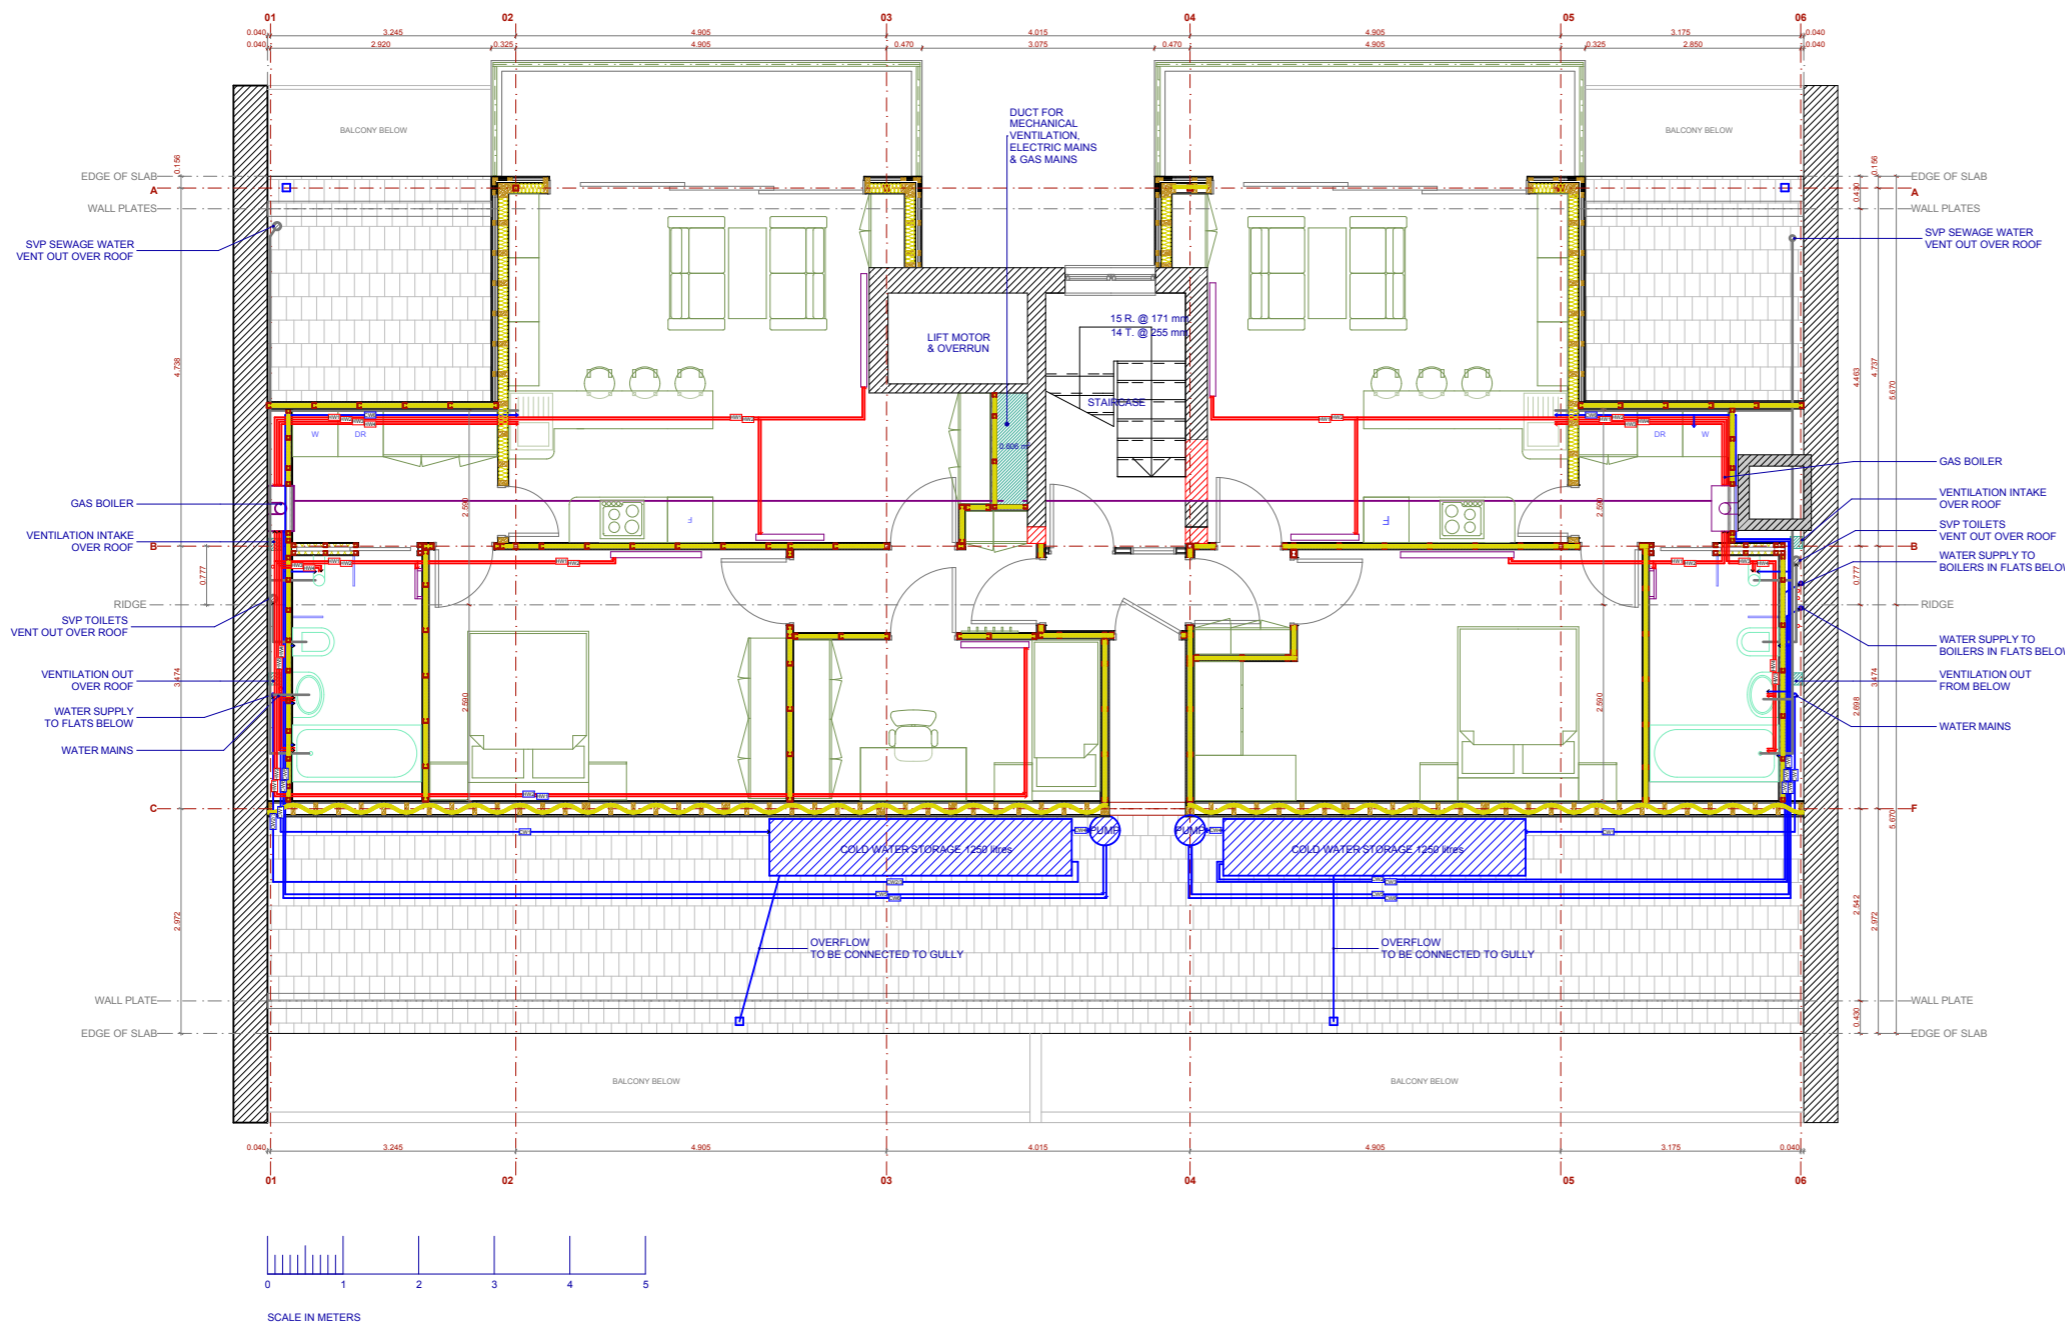

LOFT PLAN - SERVICES

1:100