
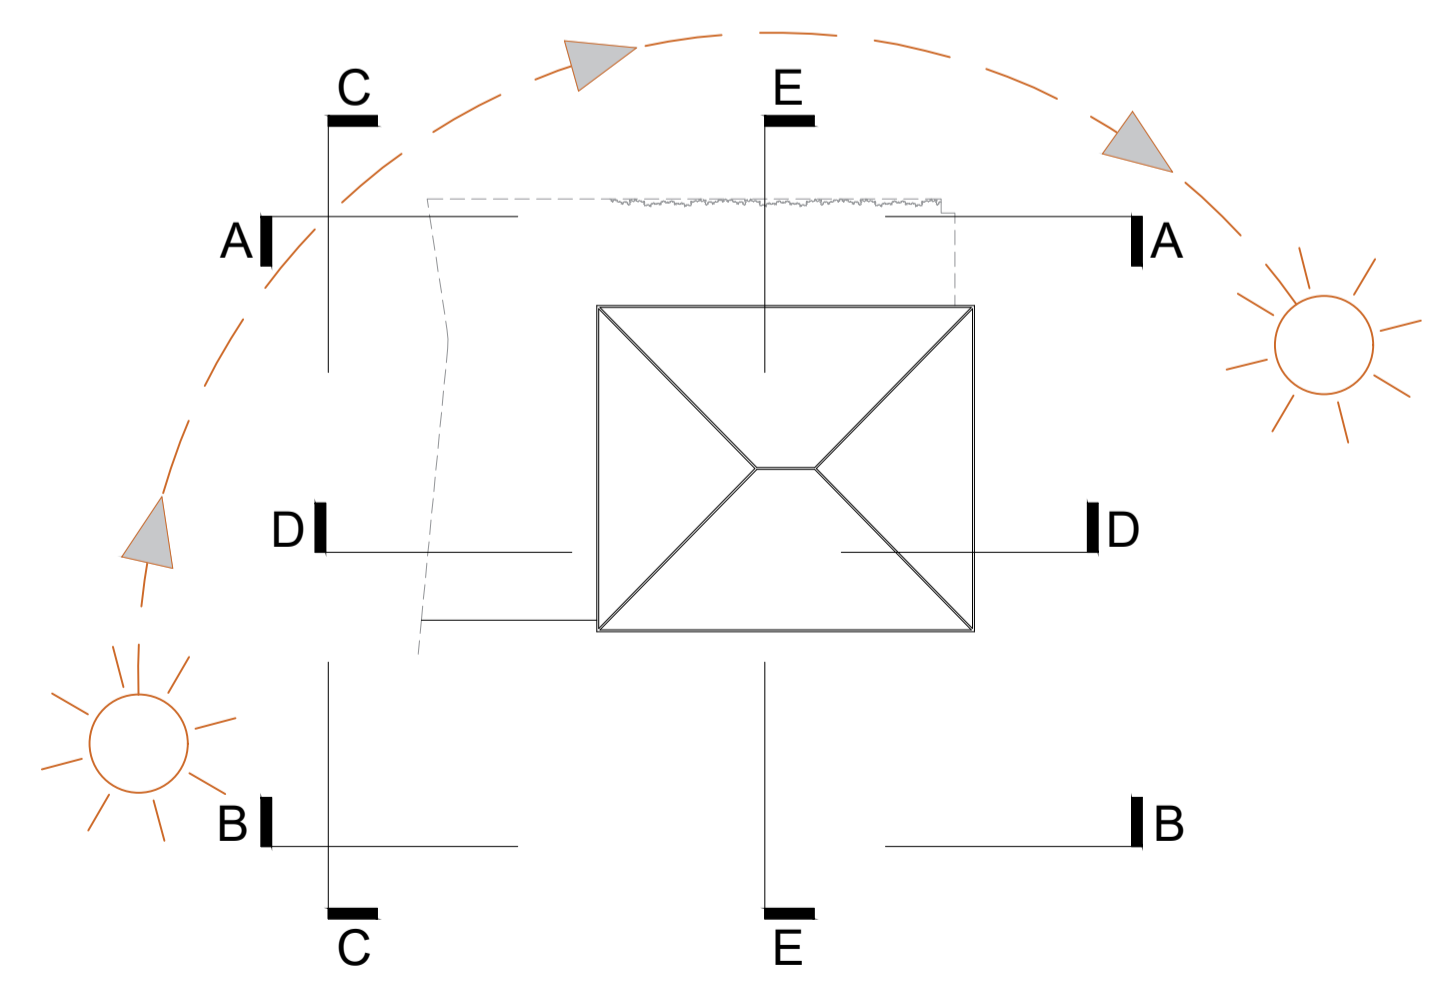


NOTES

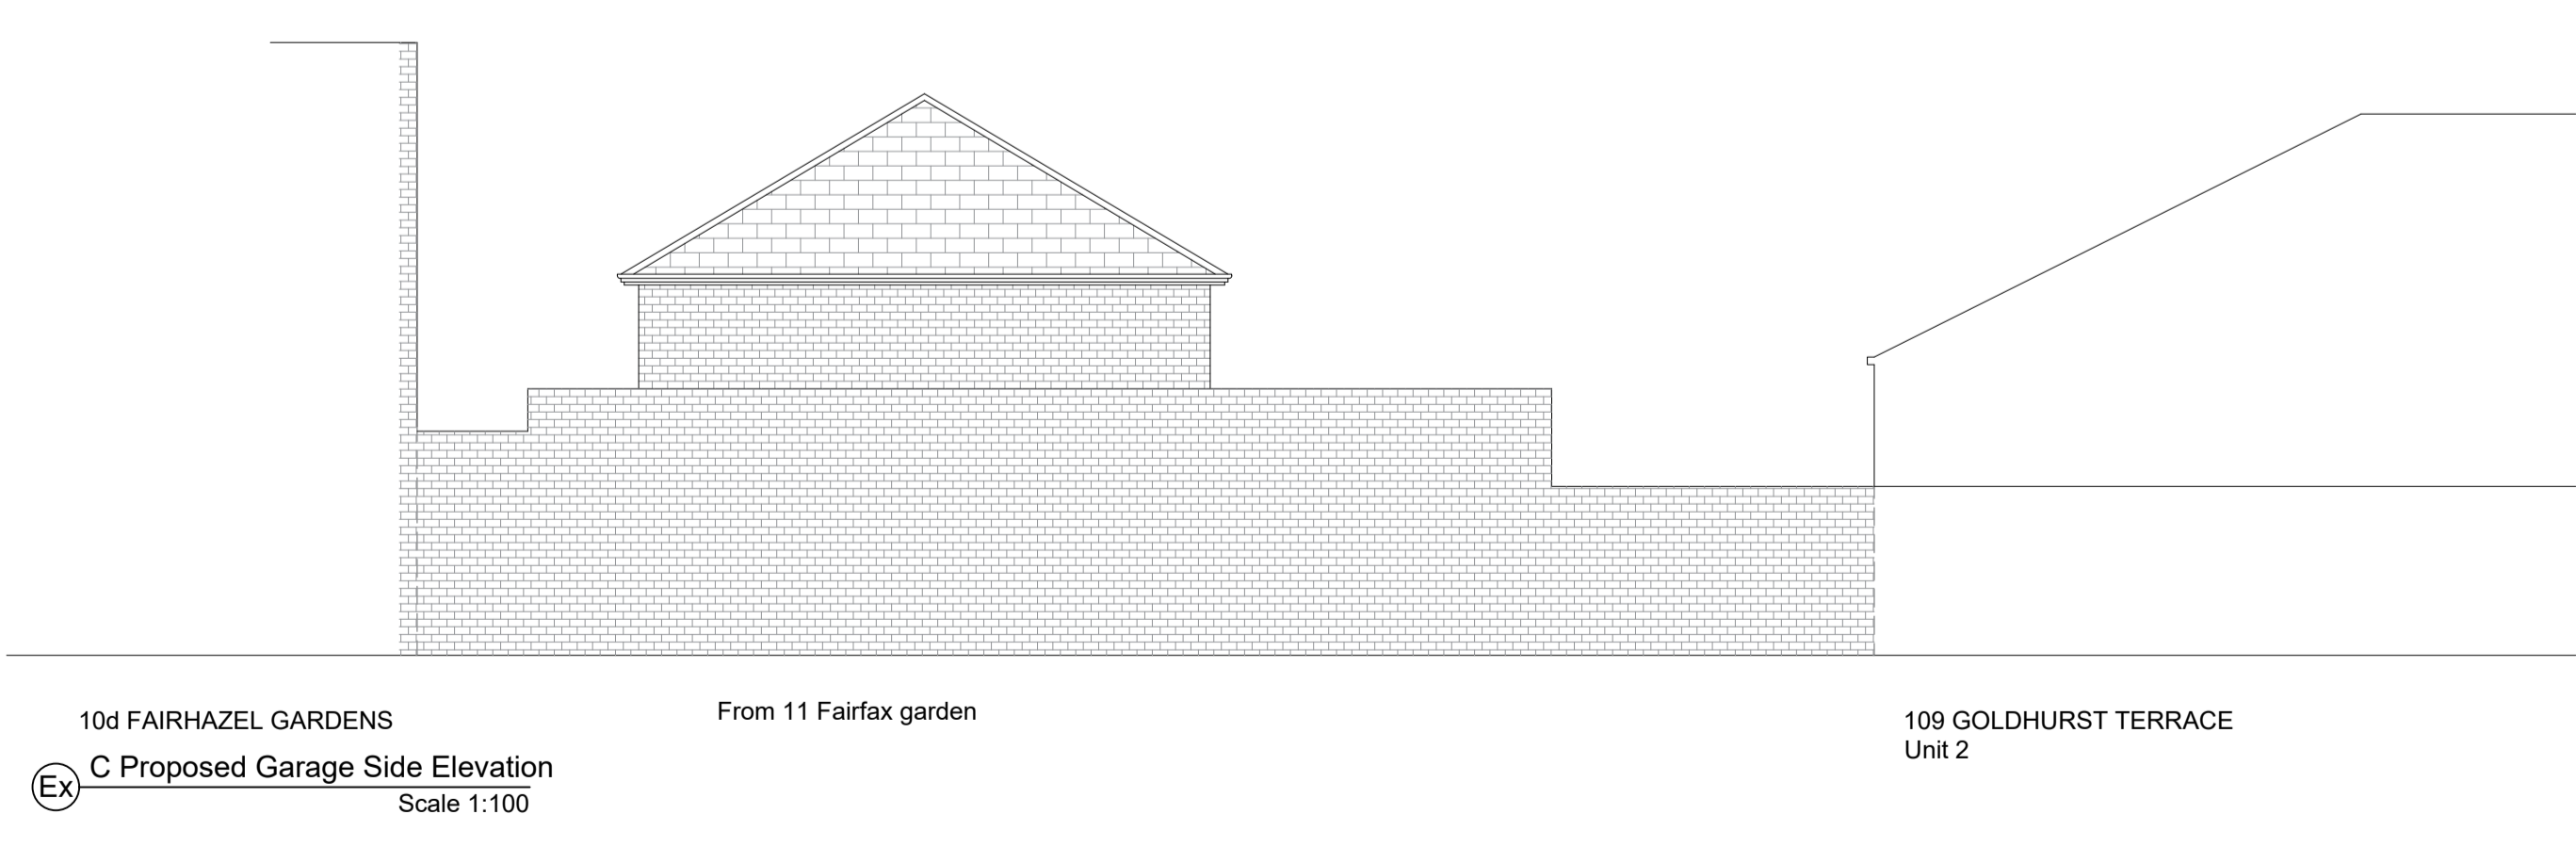

Eksalta Architectural Services
 Flat 5, 2 Church Road
 London N1 2EG
 T: +44 (0) 2077040250 M: +44 (0) 7846043536
 www.eksalta.co.uk
 aimara.scoe@eksalta.co.uk

Status For	PLANNING	
Client	Shyam Shah 109 Goldhurst Terrace London NW6 3HA	
Title	PROPOSED	
Project	109 Goldhurst Terrace	
Scale	SCALE AS NOTED	
CAD Filename		