

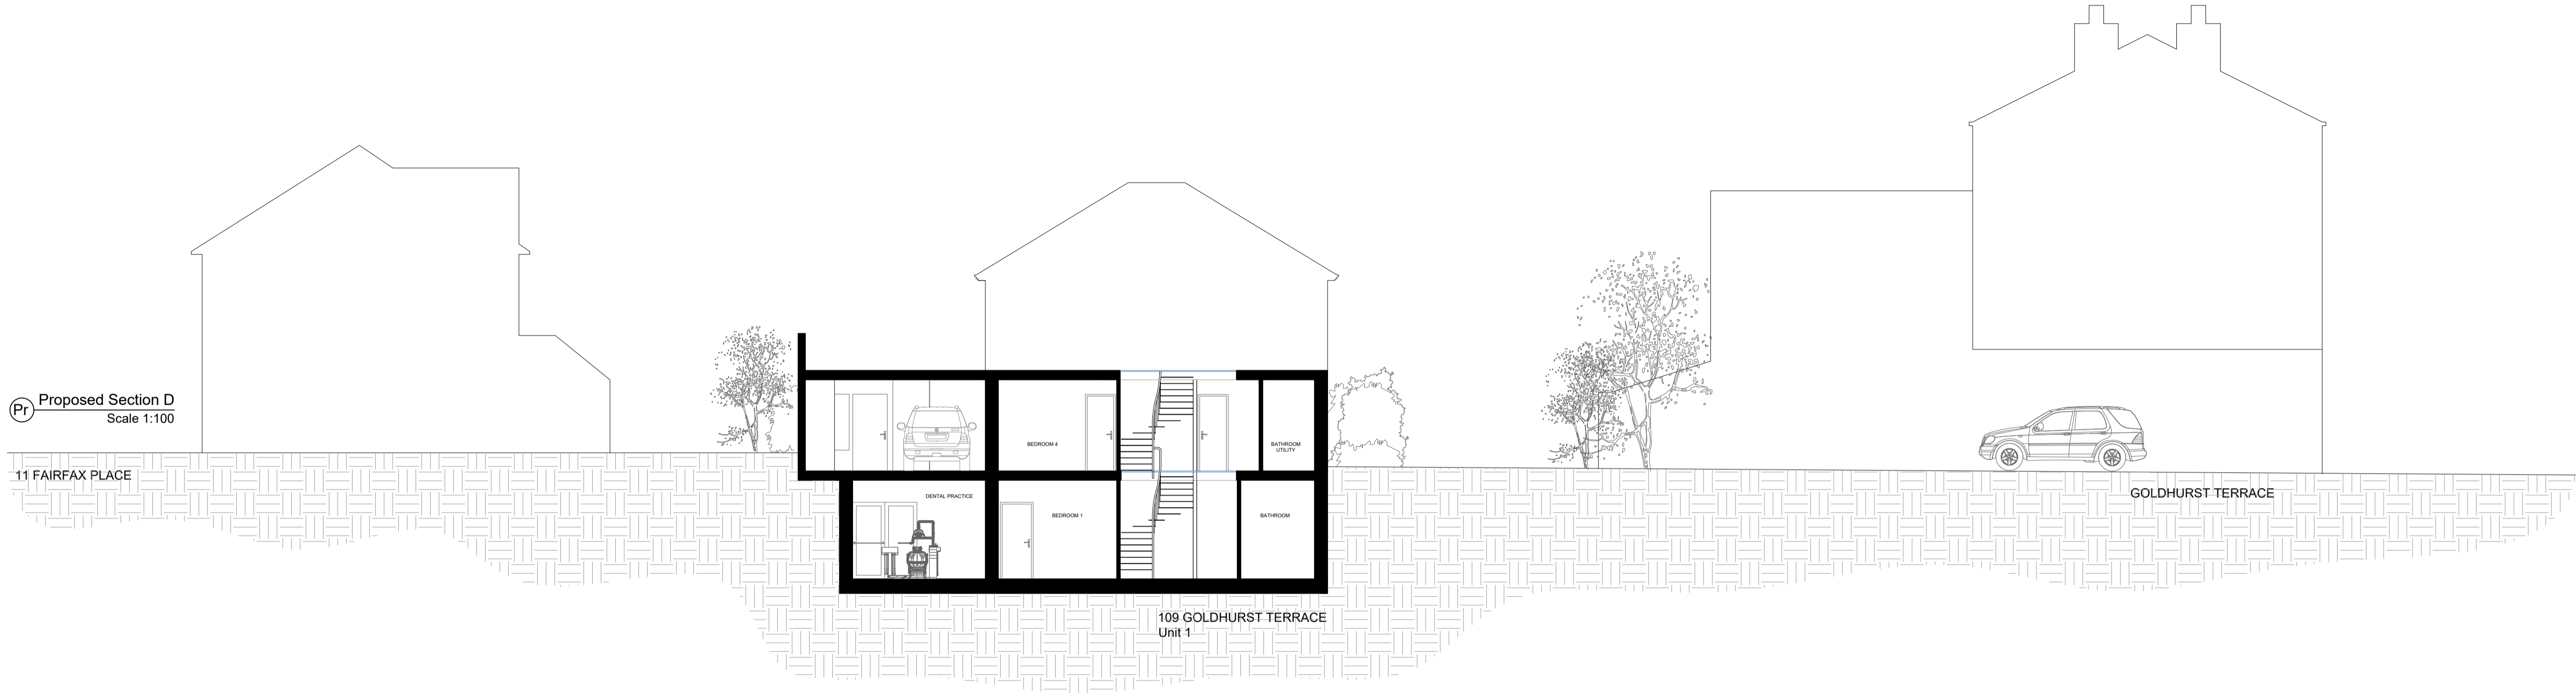


NOTES

Proposed Section D  
 Scale 1:100

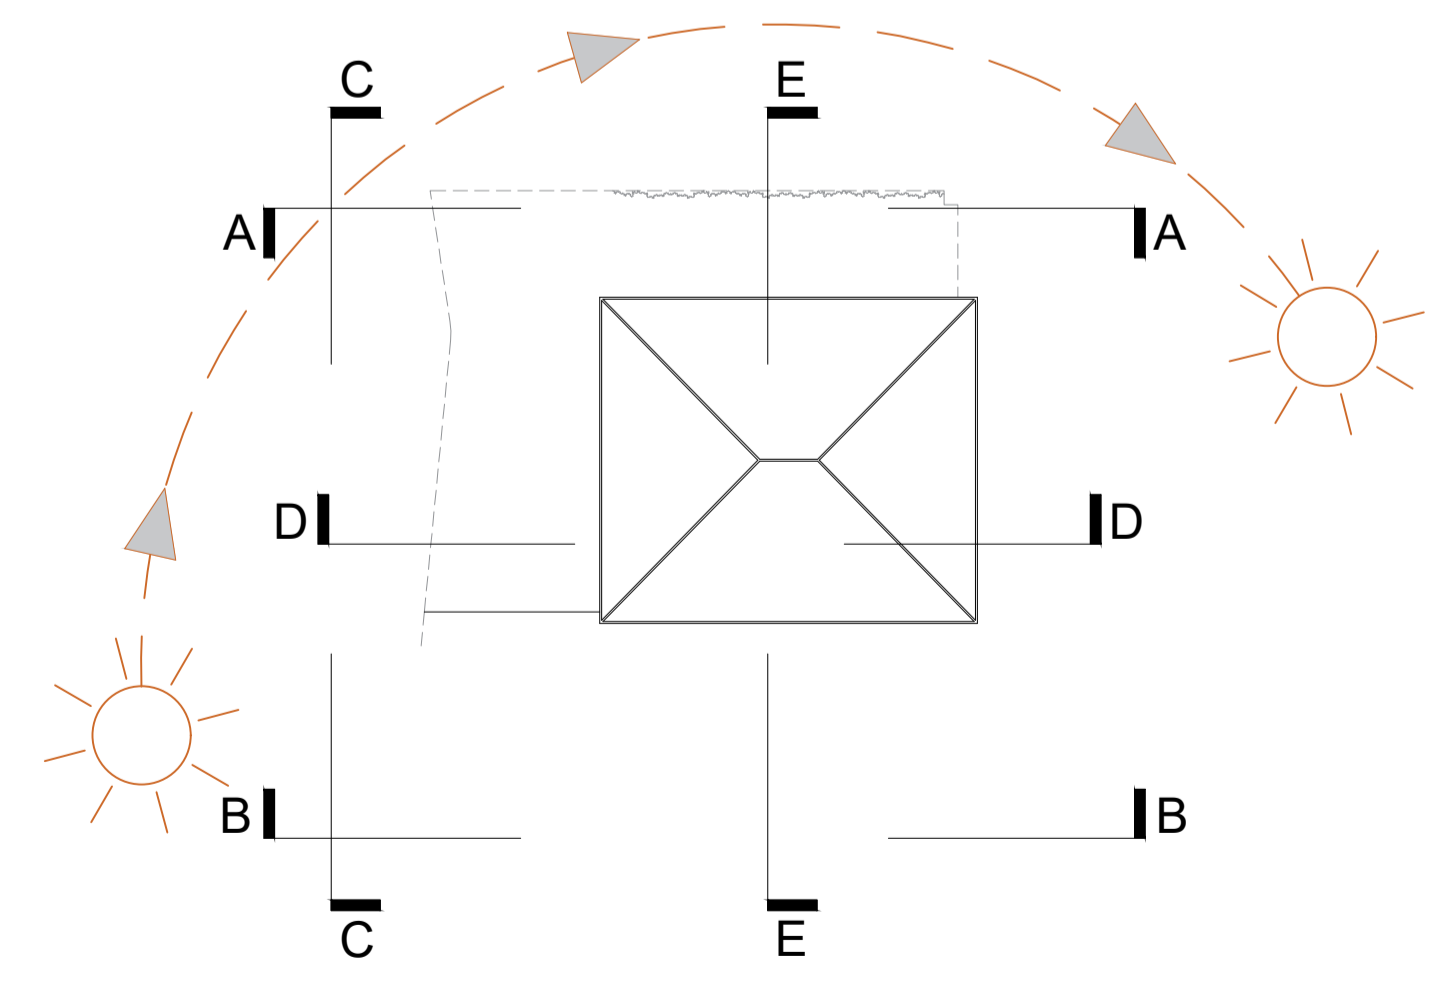


Proposed Section E  
 Scale 1:100

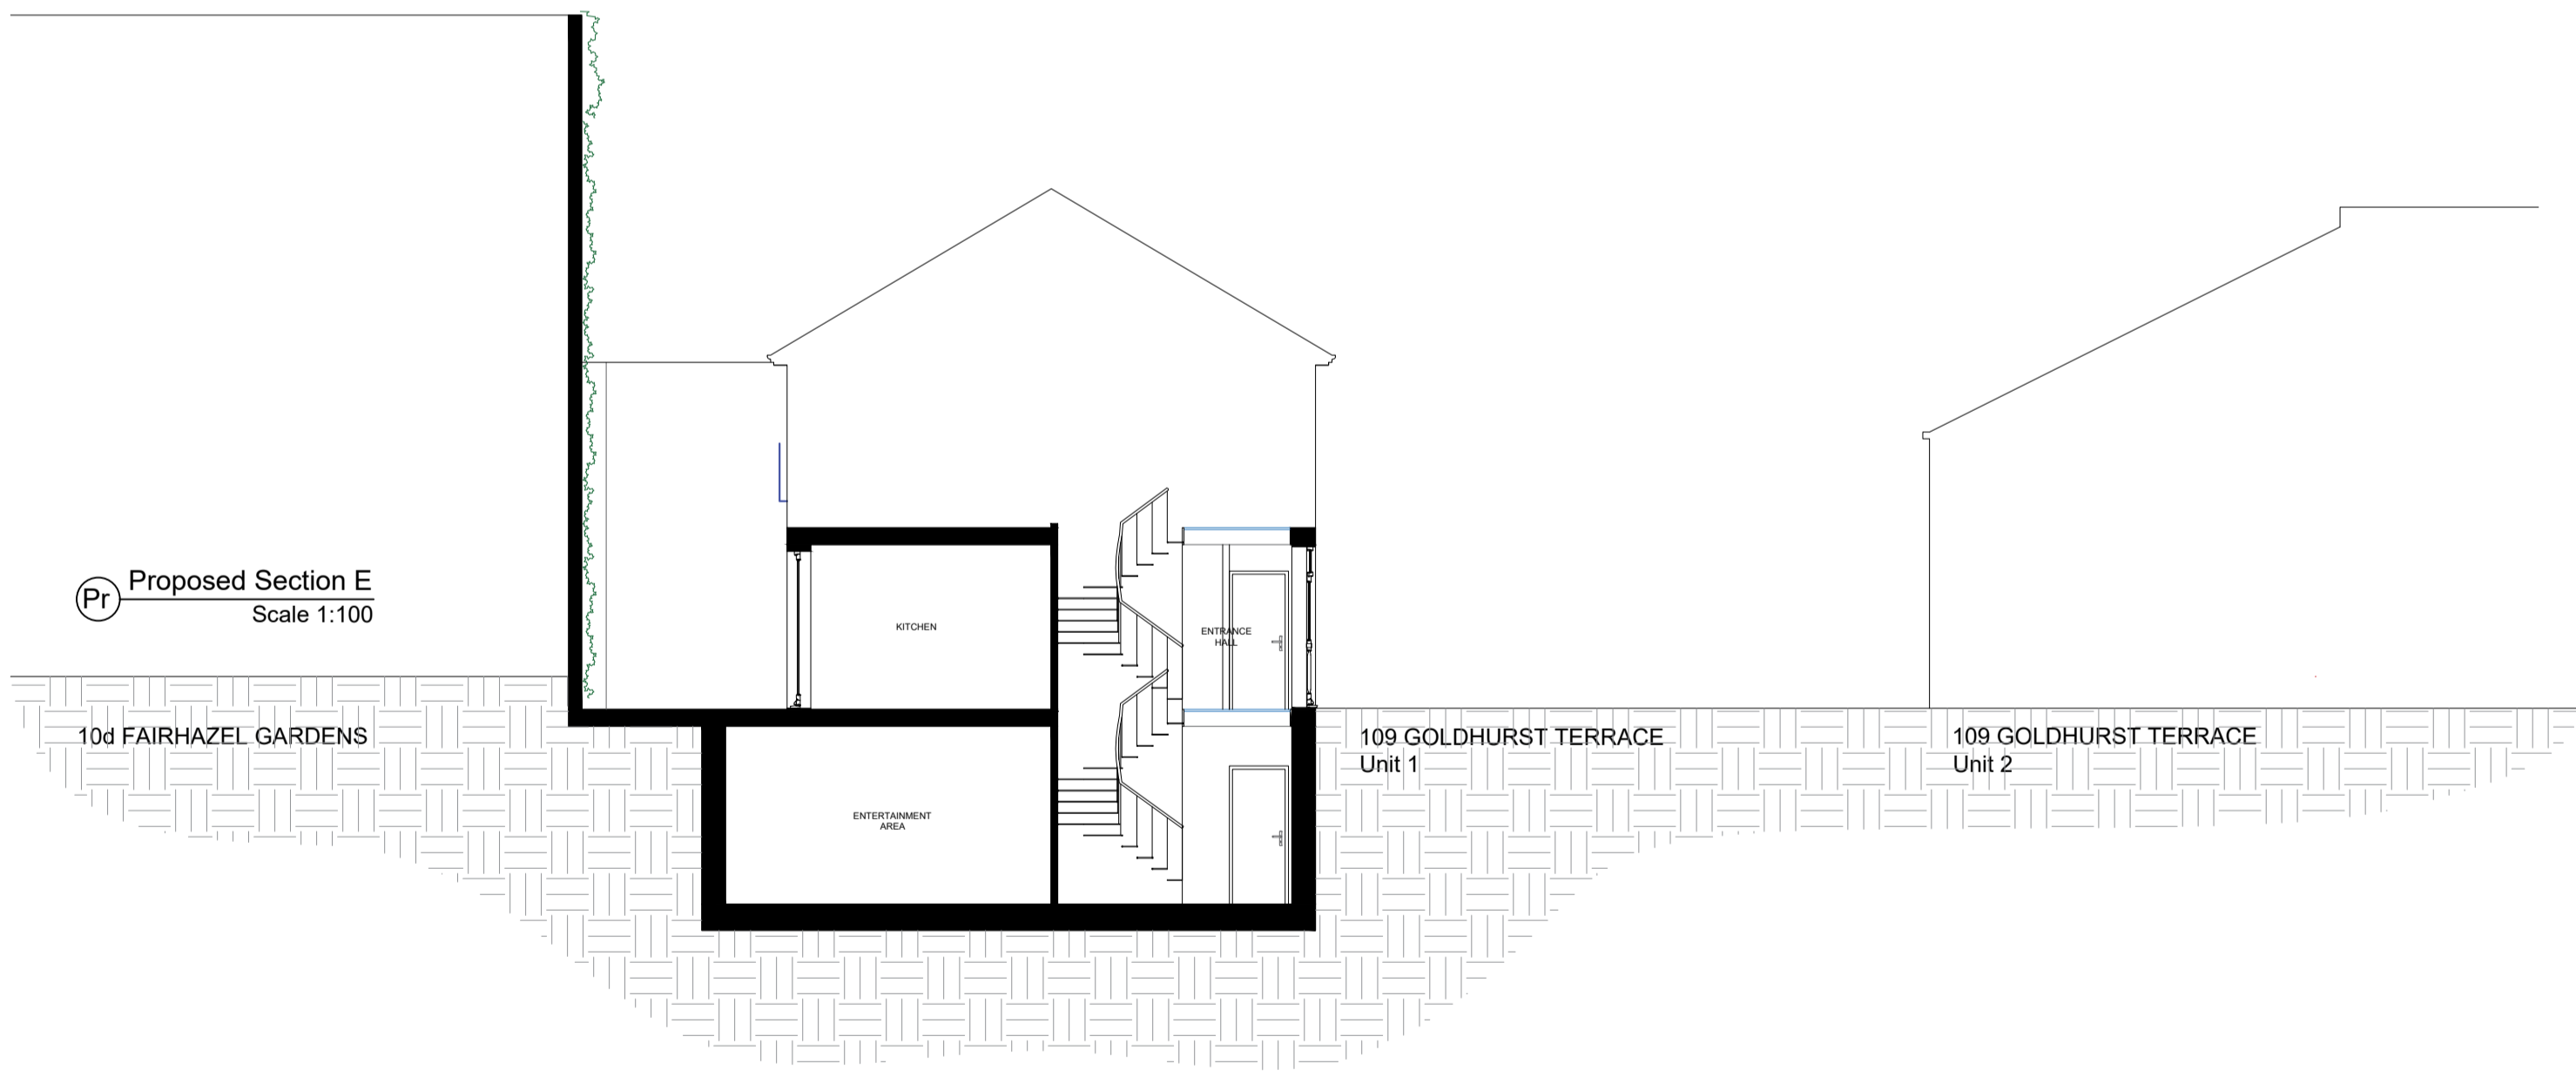

**Eksalta Architectural Services**  
 Flat 5, 2 Church Road  
 London N1 2EG  
 T: +44 (0) 2077040250 M: +44 (0) 7846043536  
 www.eksalta.co.uk  
 alnara.scoe@eksalta.co.uk

Status For	PLANNING	
Client	Shyam Shah 109 Goldhurst Terrace London NW6 3HA	
Title	PROPOSED	
Project	109 Goldhurst Terrace	
Scale	SCALE AS NOTED	
CAD Filename		

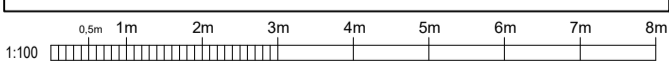

Drawn By	AL	Checked By	AL
----------	----	------------	----

Project Number	Drawing Number	Date
	PRB - EL	31-July-2015