


NOTES
 DO NOT SCALE FROM THIS DRAWING.
 CONTRACTOR TO CHECK ALL DIMENSIONS ON SITE.
 ANY DISCREPANCIES TO BE REPORTED TO THE ARCHITECT IMMEDIATELY.
 COPYRIGHT RICK MATHER ARCHITECTS LLP ©
 Text

Existing

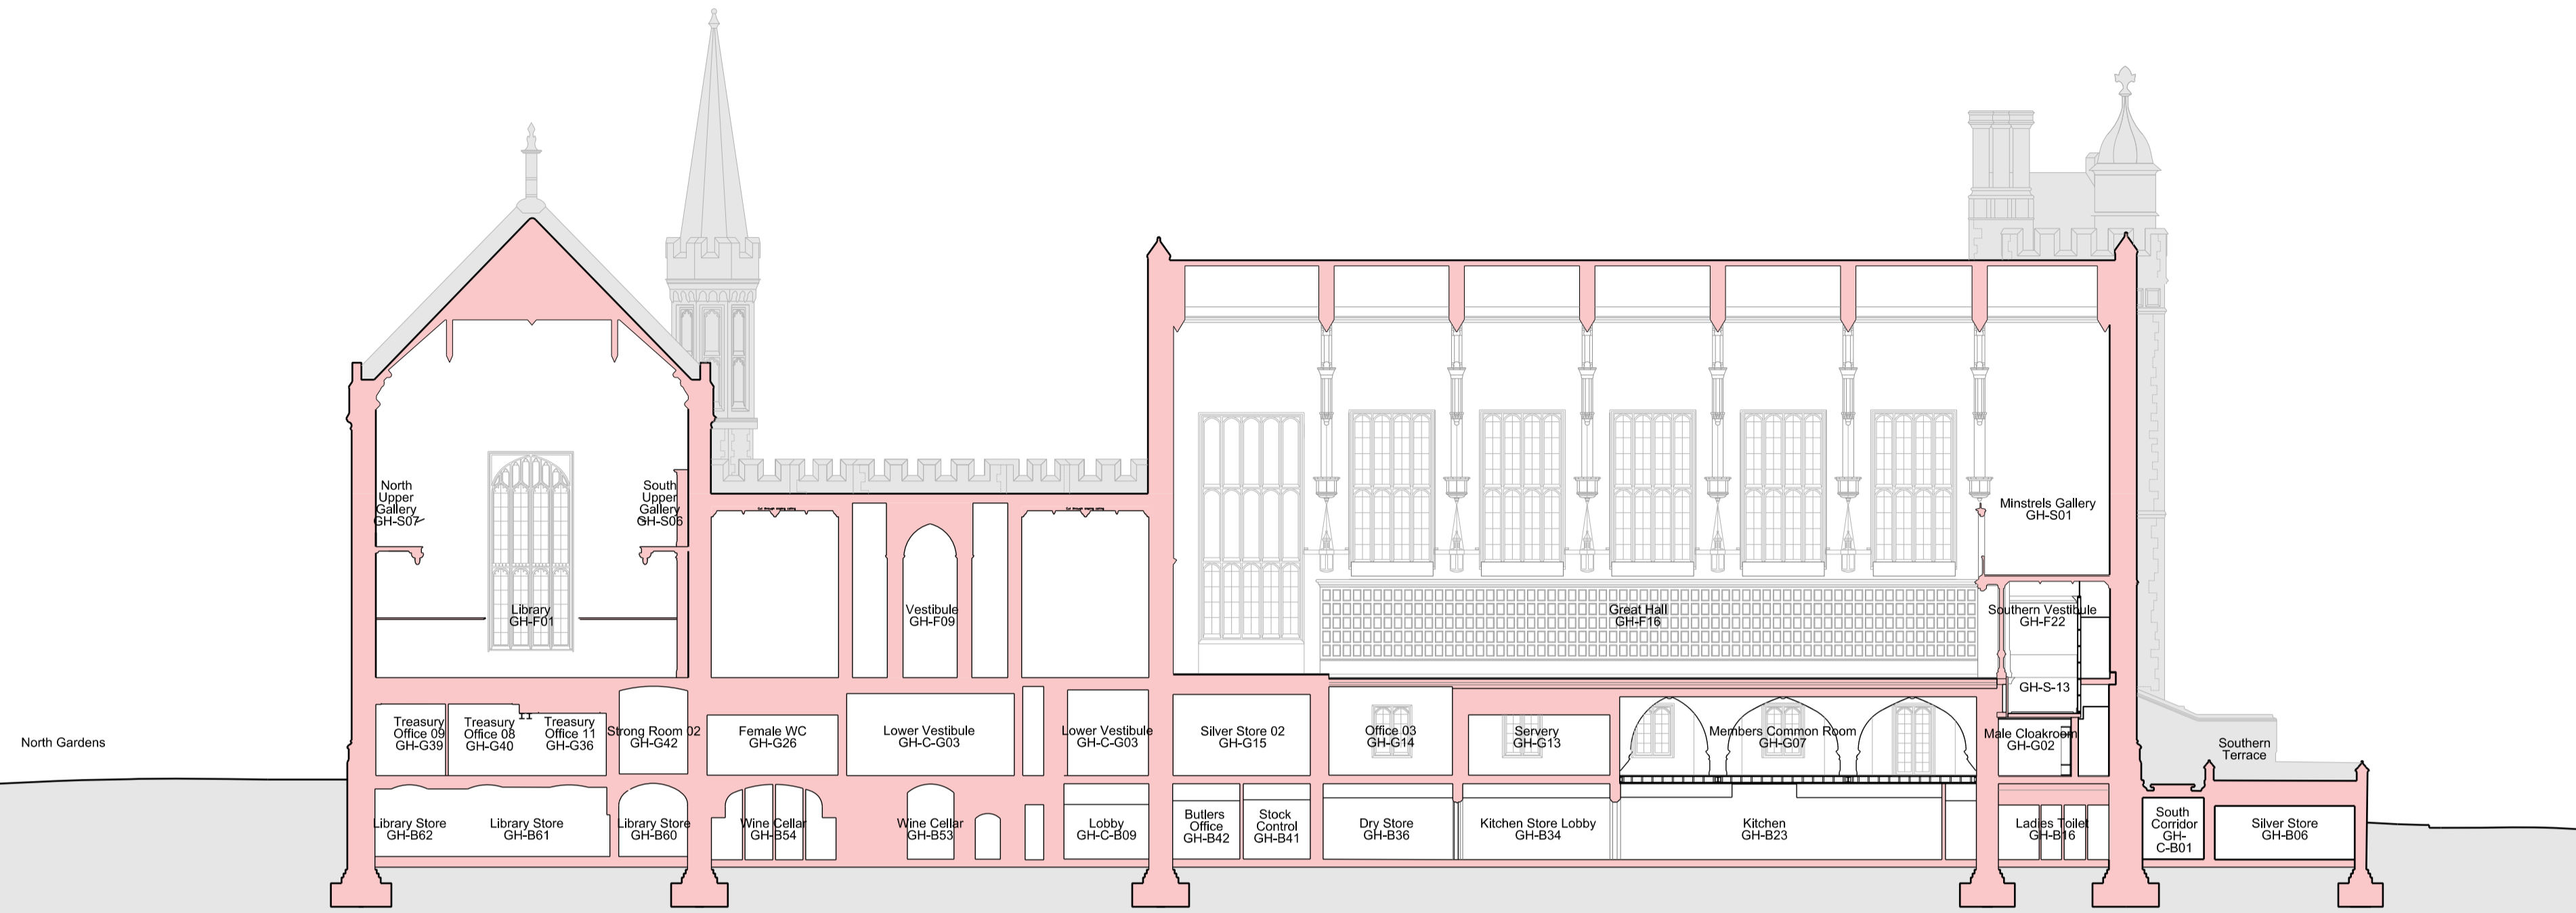

Existing Section A-A


01 597-19060



Existing Section C-C

02 597-19060

REVISIONS		
REV	DATE	DESCRIPTION
PL1	28.07.15	PLANNING & LISTED BUILDING CONSENT

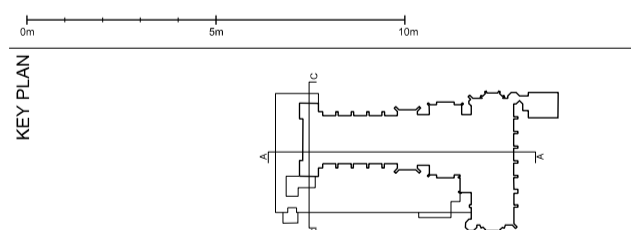

STATUS
PLANNING


RICK MATHER ARCHITECTS ©

123 Gordon Way Street London N81 7JF
 T: 020 7248 1121 F: 020 7248 1122
 R: rick@mather.com www.rickmather.com

JOB
**THE HONOURABLE SOCIETY OF LINCOLN'S INN
 GREAT HALL AND LIBRARY**

TITLE
**EXISTING GREAT HALL & LIBRARY
 GA SECTIONS AA & CC**

DRAWN	JOB #	DRG #	REV
CB	597	19060	PL1
CHECKED	SCALE@A1	SIZE	DATE
TP	1:200	A1	JUL 15
	SCALE@A3	SIZE	REV/DATE
	1:400	A3	28.07.15

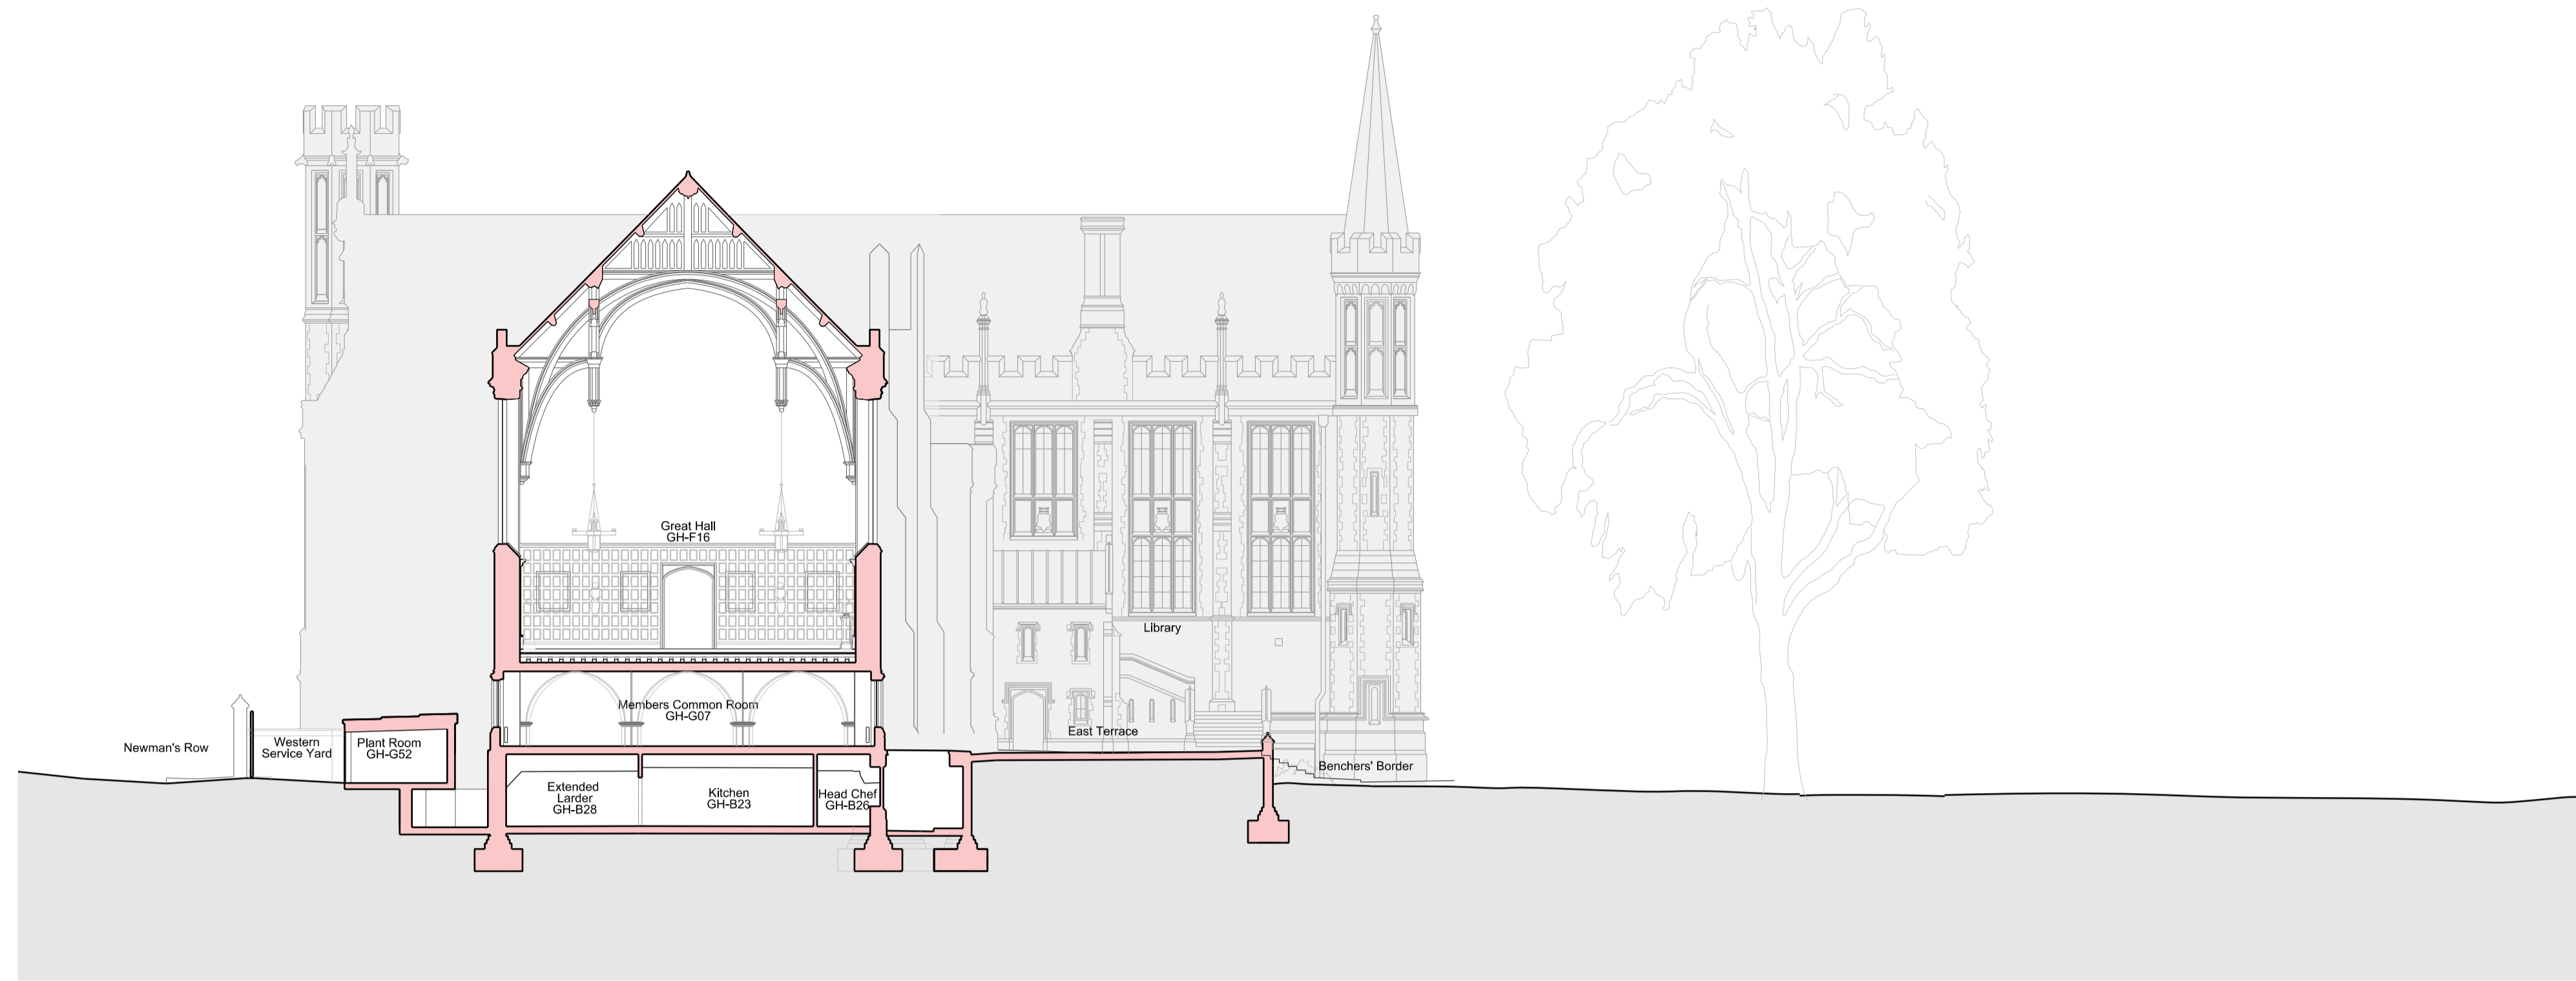

NOTES
 DO NOT SCALE FROM THIS DRAWING.
 CONTRACTOR TO CHECK ALL DIMENSIONS ON SITE.
 ANY DISCREPANCIES TO BE REPORTED TO THE ARCHITECT IMMEDIATELY.
 COPYRIGHT RICK MATHER ARCHITECTS LLP ©
 Text
 Existing

Existing Section D-D

01 597-19061




Existing Section J-J

02 597-19061

REVISIONS

REV	DATE	DESCRIPTION
PL1	28.07.15	PLANNING & LISTED BUILDING CONSENT

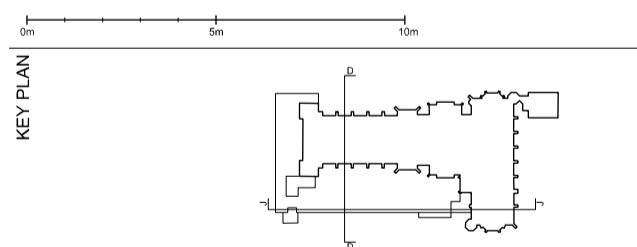

STATUS
PLANNING

RICK MATHER ARCHITECTS ©
 123 Gordon Way Street London N1 1AB
 T: 020 7248 1121 F: 020 7248 1122
 R: rick@mather.com www.rickmather.com

JOB
**THE HONOURABLE SOCIETY OF LINCOLN'S INN
 GREAT HALL AND LIBRARY**

TITLE
**EXISTING GREAT HALL & LIBRARY
 SECTIONS DD & JJ**

DRAWN	JOB #	DRG #	REV
CB	597	19061	PL1

CHECKED	SCALE@A1	SIZE	DATE	REV/DATE
TP	1:200	A1	JUL 15	28.07.15
	1:400	A3		



Existing Section N-N

01 597-19062



Existing Section K-K

02 597-19062



NOTES
DO NOT SCALE FROM THIS DRAWING.
CONTRACTOR TO CHECK ALL DIMENSIONS ON SITE.
ANY DISCREPANCIES TO BE REPORTED TO THE ARCHITECT IMMEDIATELY.

COPYRIGHT RICK MATHER ARCHITECTS LLP ©

Existing Walls

REVISIONS

REV	DATE	DESCRIPTION
PL1	28.07.15	PLANNING & LISTED BUILDING CONSENT

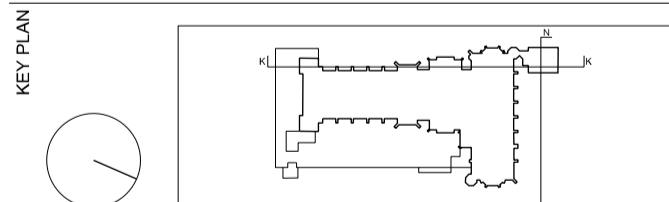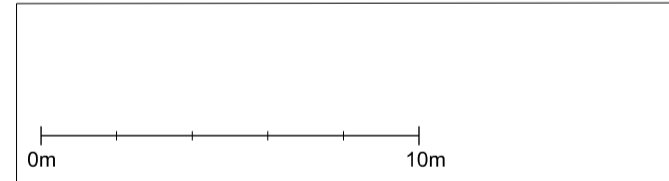

STATUS
PLANNING

RICK MATHER ARCHITECTS ©
125 Gordon Road, London N81 7JF
T: 020 7248 1121 F: 020 7248 1122
R.M.A@rmm.co.uk www.rmm.co.uk

JOB
**THE HONOURABLE SOCIETY OF LINCOLN'S INN
GREAT HALL AND LIBRARY**

TITLE
**EXISTING LIBRARY AND UT HOUSE
K-K & N-N SECTIONS**

DRAWN	JOB #	DRG #	REV
CB	597	19062	PL1
CHECKED	SCALE@A1	SIZE	DATE
TP	1:200	A1	JUL 15'
	SCALE@A3	SIZE	REV/DATE
	1:400	A3	28.07.15