


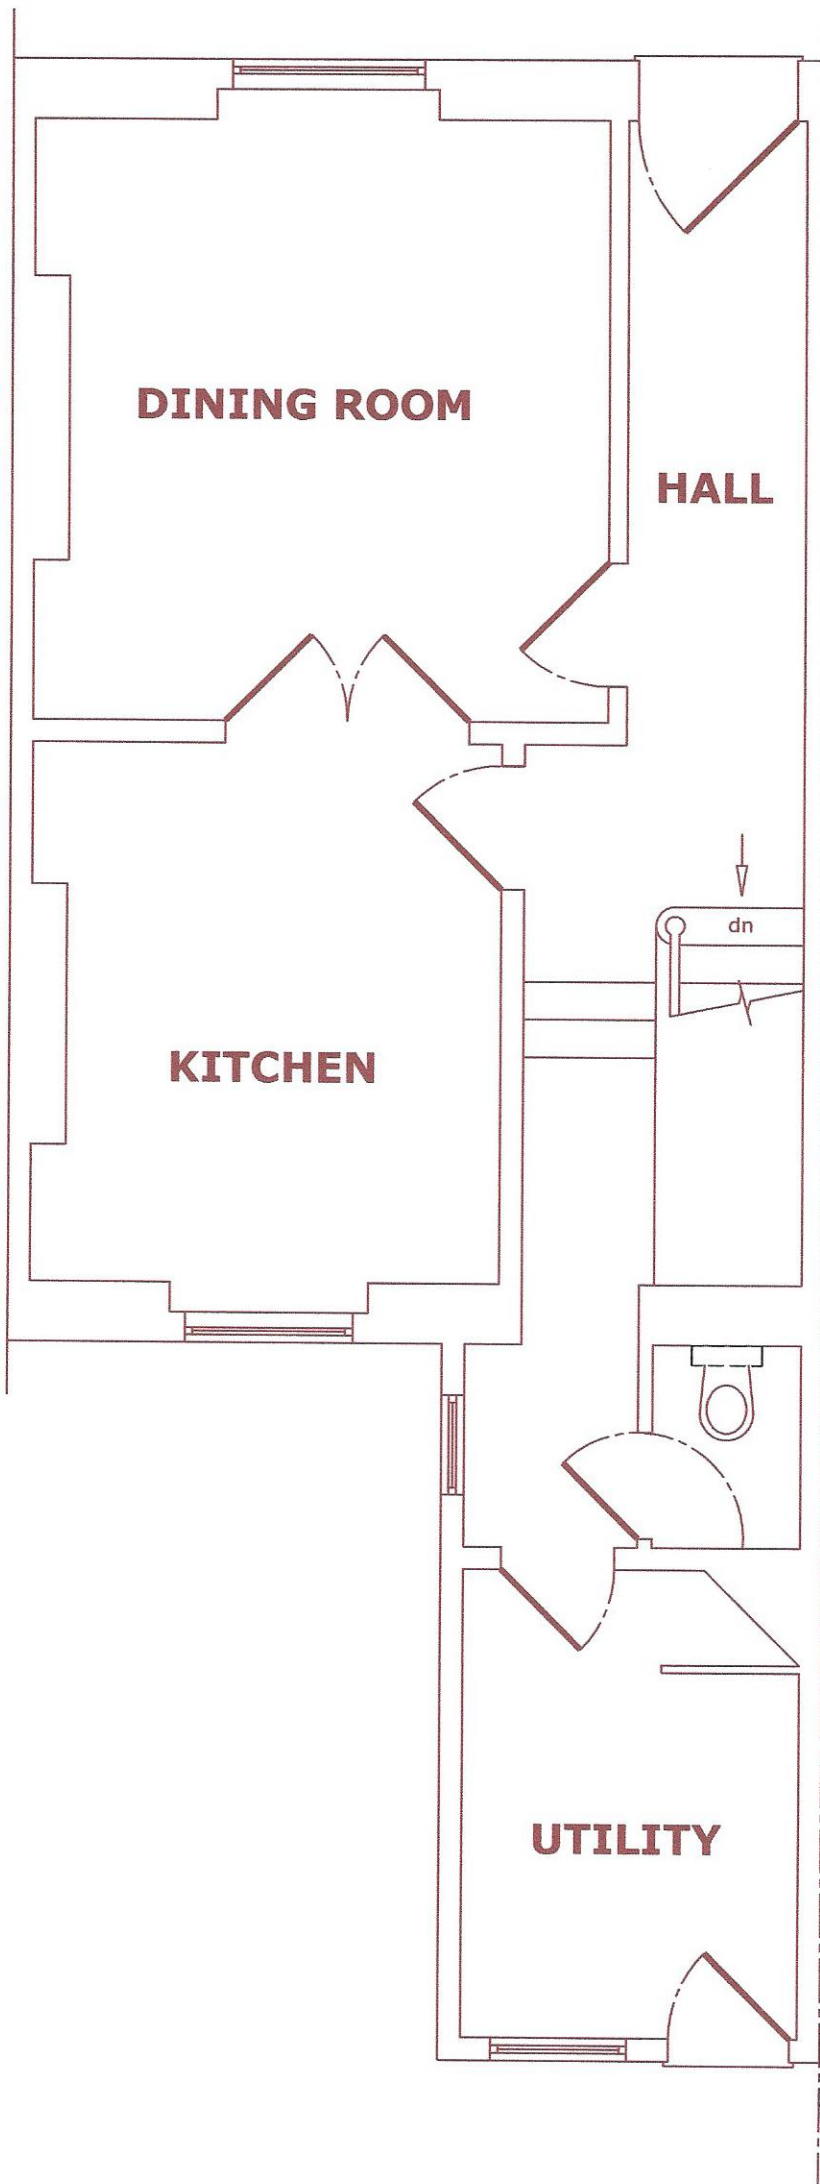

Applicant: Glenn Dunn	Location: 42 Mornington Terrace London, NW1 7RT	Scale: 1 / 50	Date: 25/06/15
Title: Ground Floor - Existing		Dwg No: GSD007	Version: A