


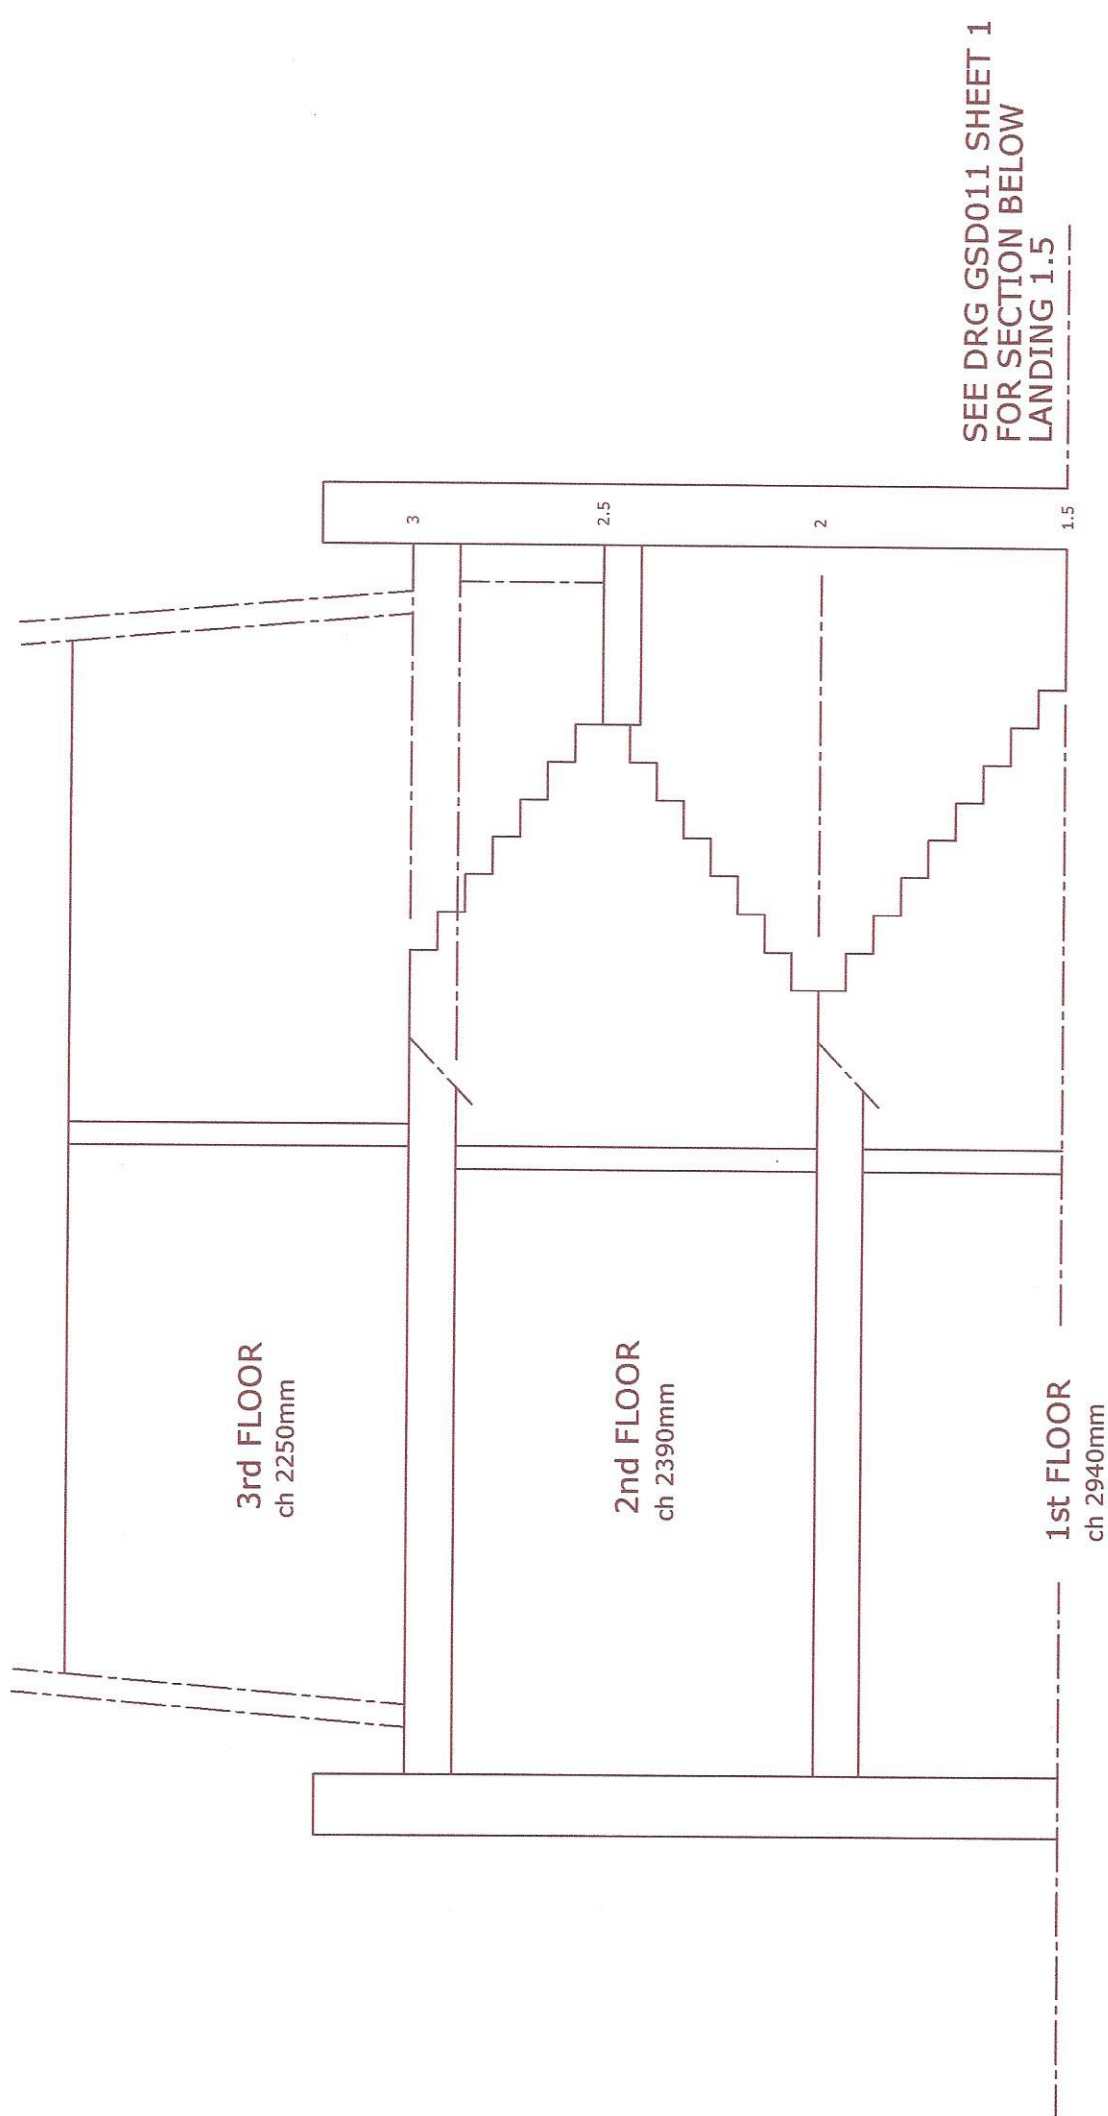

Applicant: Glenn Dunn	Location: 42 Mornington Terrace London, NW1 7RT	Scale: 1 / 50	Date: 25/06/15
	Title: Sectional Elevation		
		Drg No: GSD011 Sheet 2	Version: A