


EXTERNAL ESCAPE STAIR - SECTION

01 597-19342

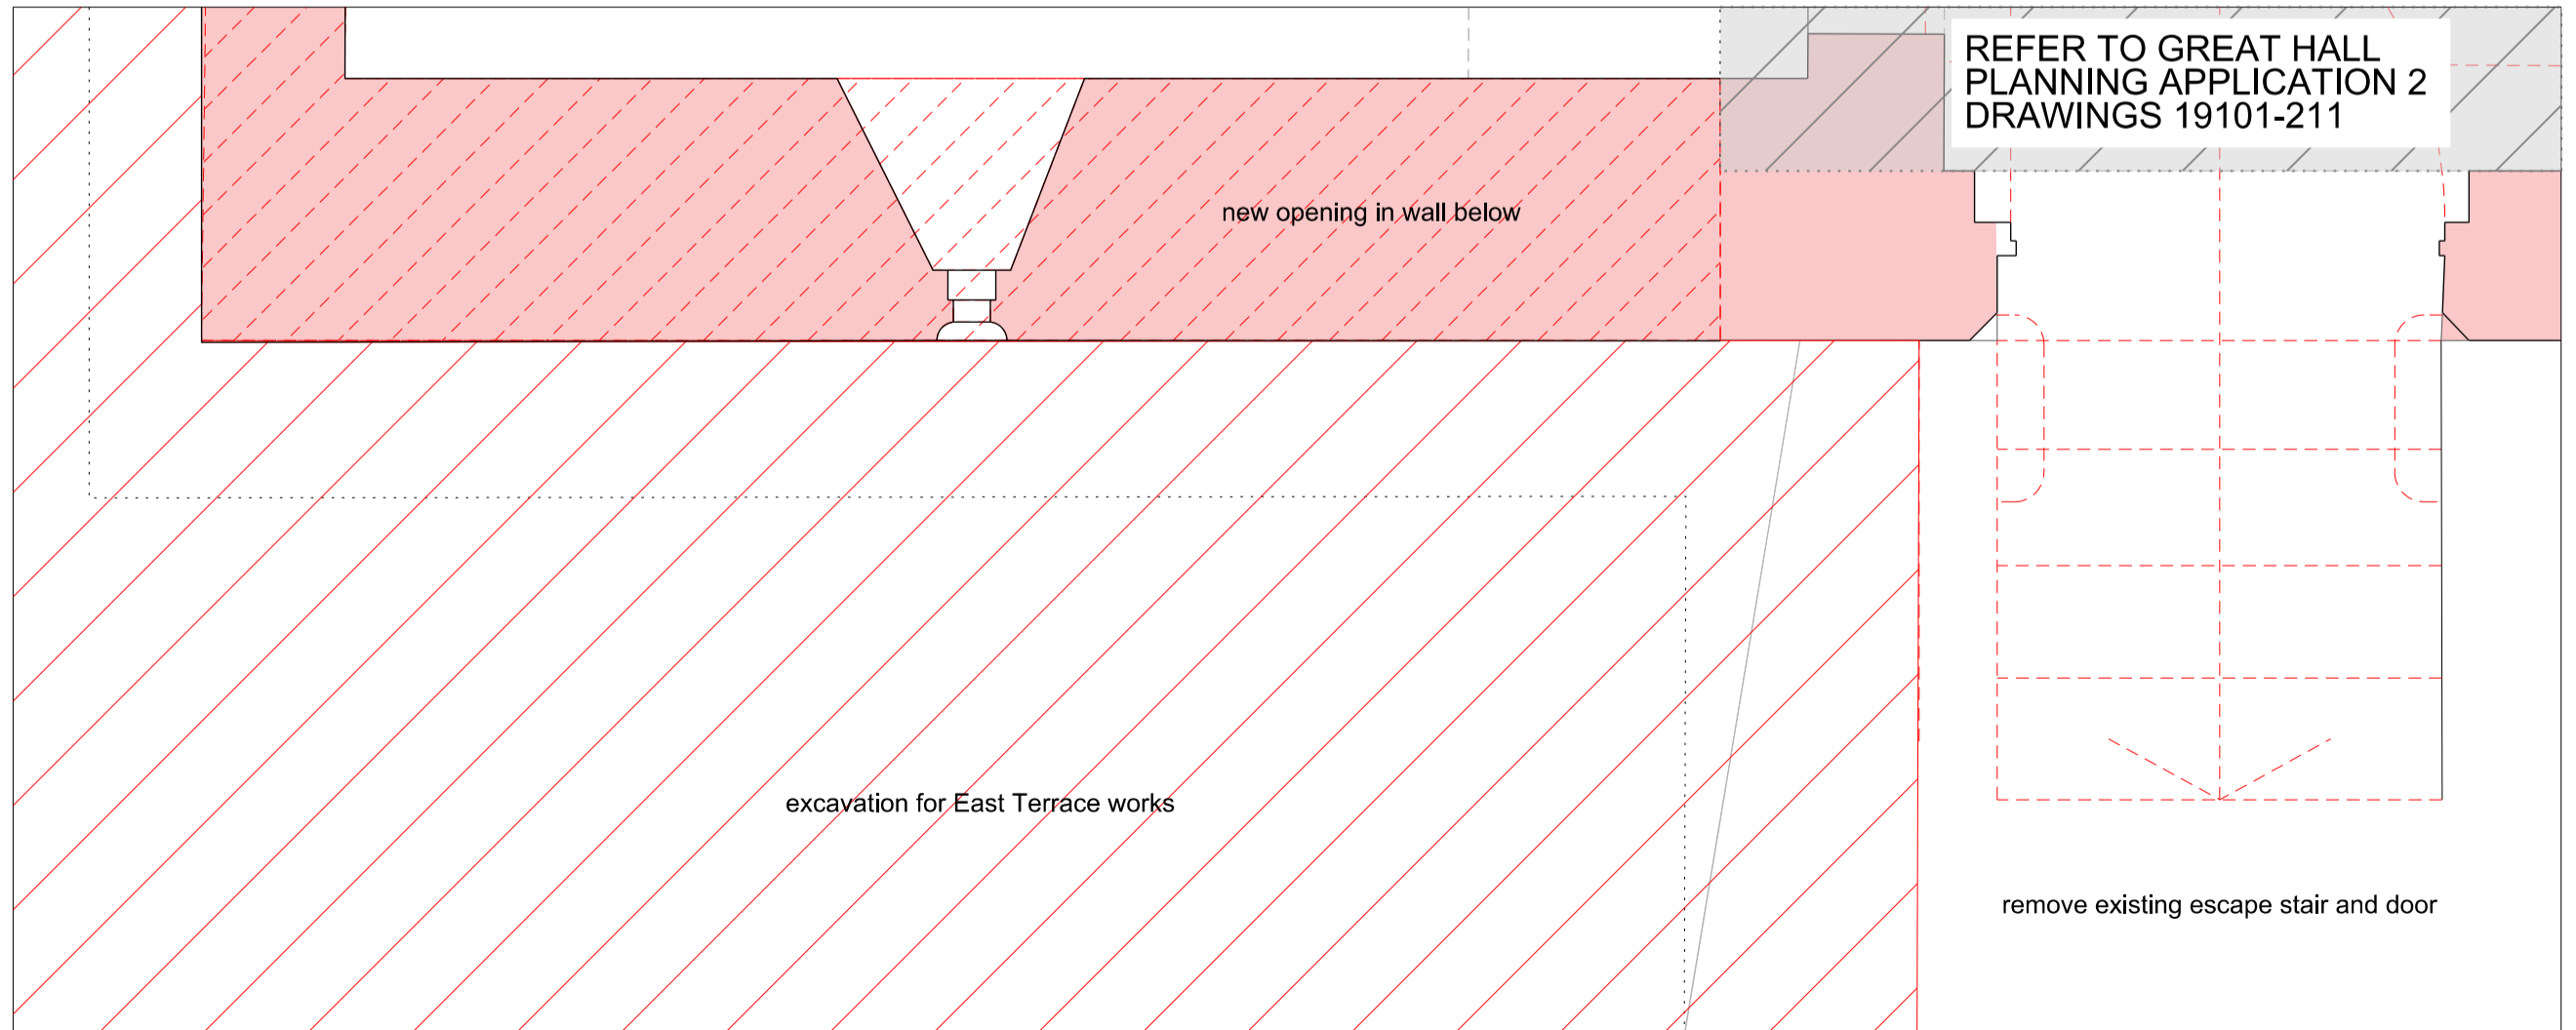


EXTERNAL ESCAPE STAIR - BASEMENT LEVEL PLAN

03 597-19342



EXTERNAL ESCAPE STAIR - ELEVATION

02 597-19342

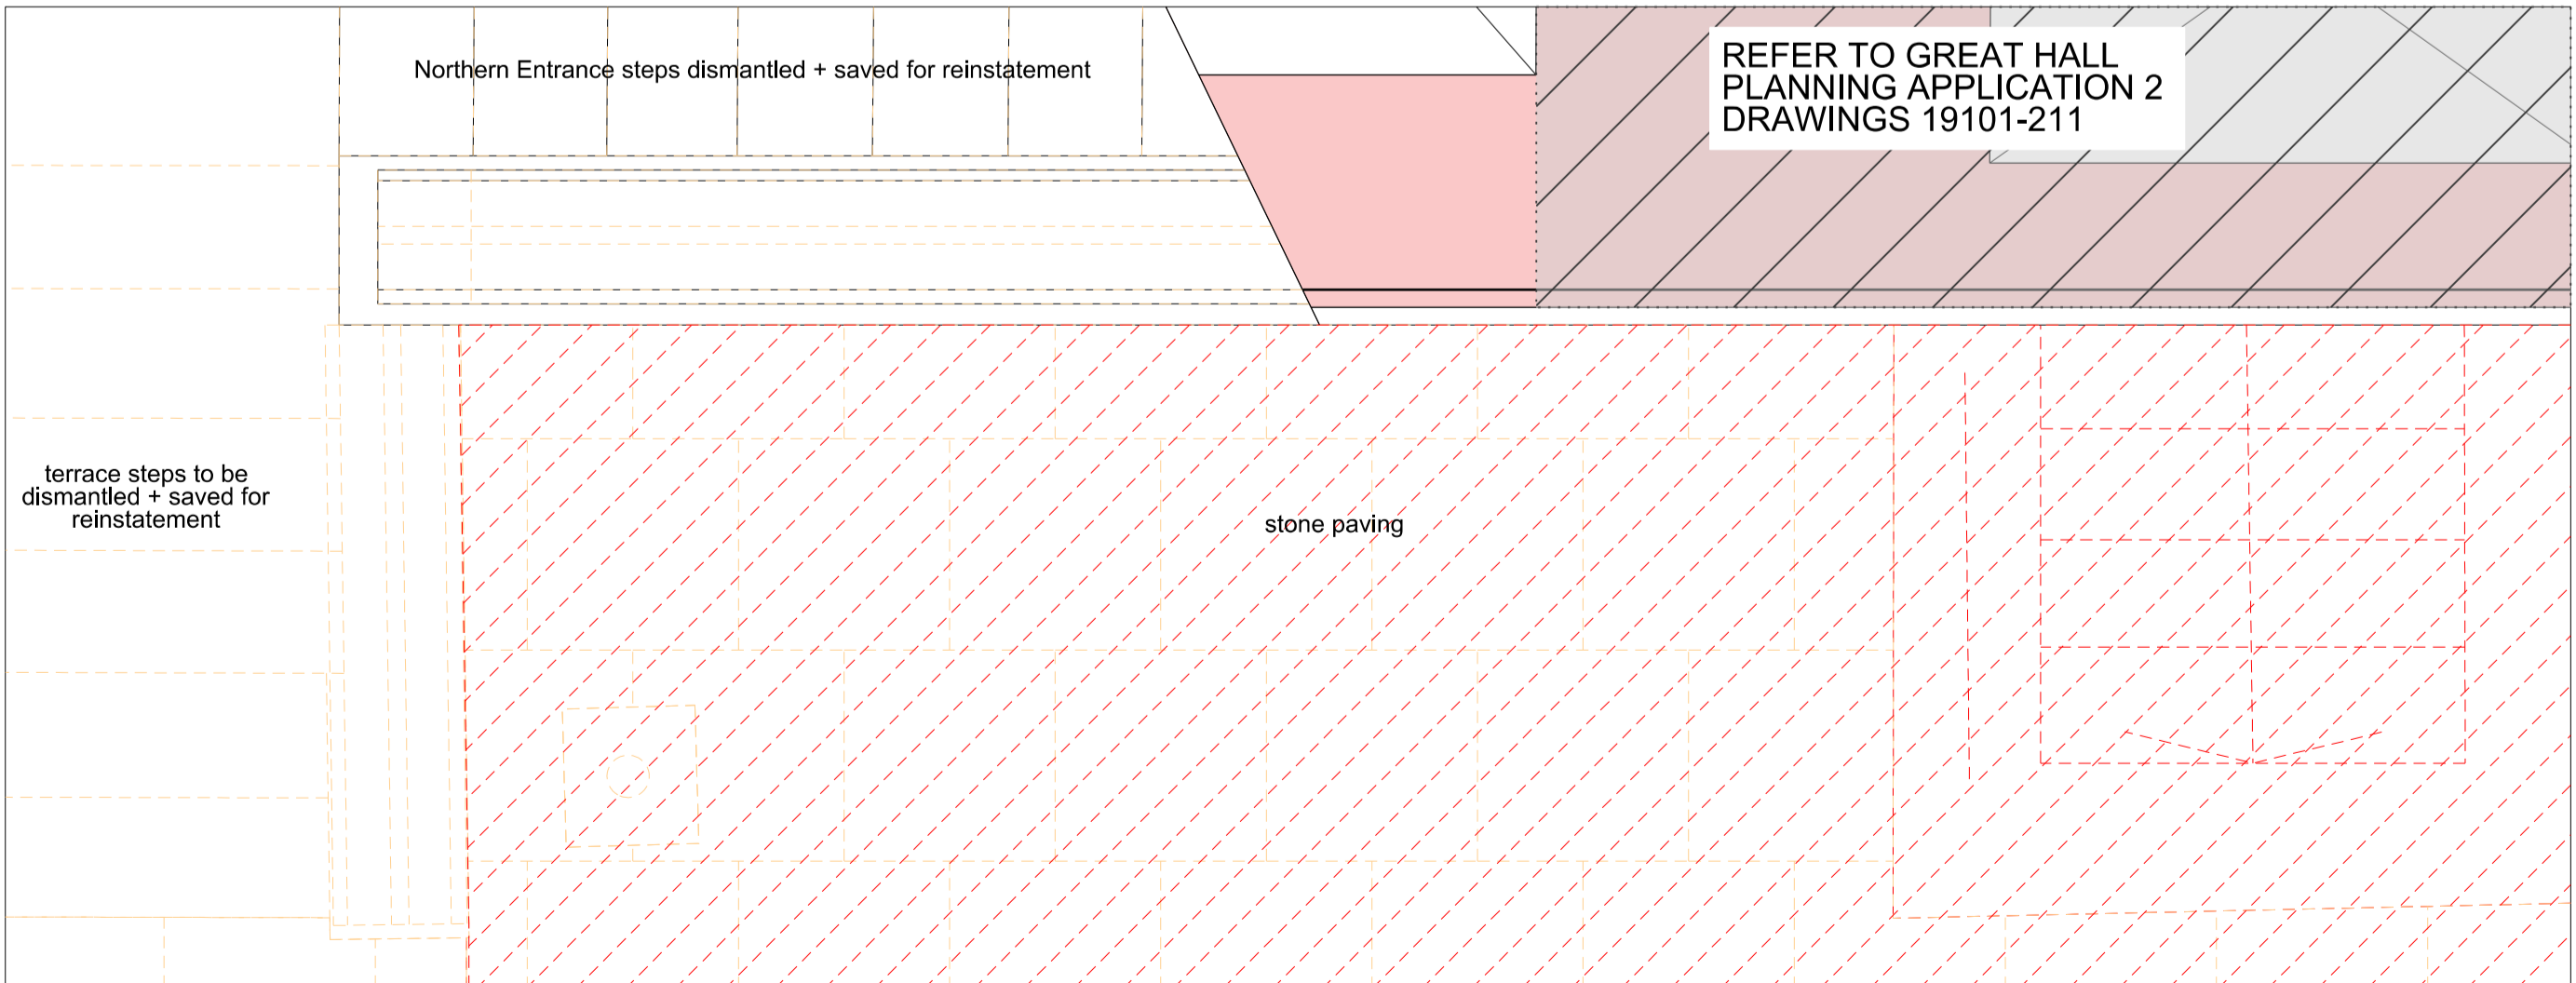


EXTERNAL ESCAPE STAIR - GROUND LEVEL PLAN

04 597-19342

- NOTES  
DO NOT SCALE FROM THIS DRAWING.  
CONTRACTOR TO CHECK ALL DIMENSIONS ON SITE.  
ANY DISCREPANCIES TO BE REPORTED TO THE ARCHITECT IMMEDIATELY.
- COPYRIGHT RICK MATHER ARCHITECTS LLP ©  
Text
- Existing Walls
  - Demolition
  - Demolition of slab
  - Soft Strip/ Removal of Finishes
  - Accompanying Planning Applications

REVISIONS

REV	DATE	DESCRIPTION
PL1	28.07.15	PLANNING & LISTED BUILDING CONSENT

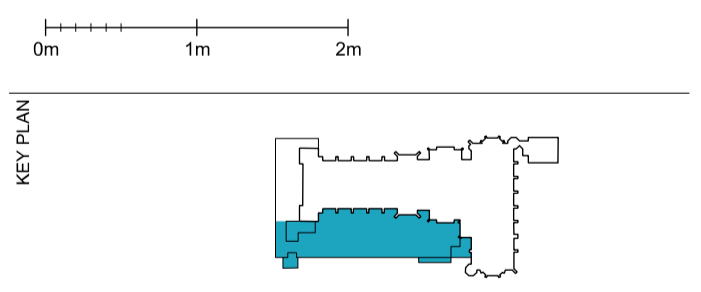

STATUS

## PLANNING

**RICK MATHER ARCHITECTS ©**

125 Gordon Road, London N8 7JF  
 T: 020 7248 1121 F: 020 7248 1122  
 R: rick@mather.com www.rickmather.com

JOB


**THE HONOURABLE SOCIETY OF LINCOLN'S INN  
 GREAT HALL AND LIBRARY**

TITLE

**EXISTING EAST TERRACE  
 EXTERNAL ESCAPE STAIR  
 WITH PROPOSED DEMOLITION**


DRAWN	WA	JOB #	DRG #	REV
		597	19342	PL1

CHECKED	SCALE@A1	SIZE	DATE	REV/DATE
TP	1:20 1:40	A1 A3	May 15'	28.07.15

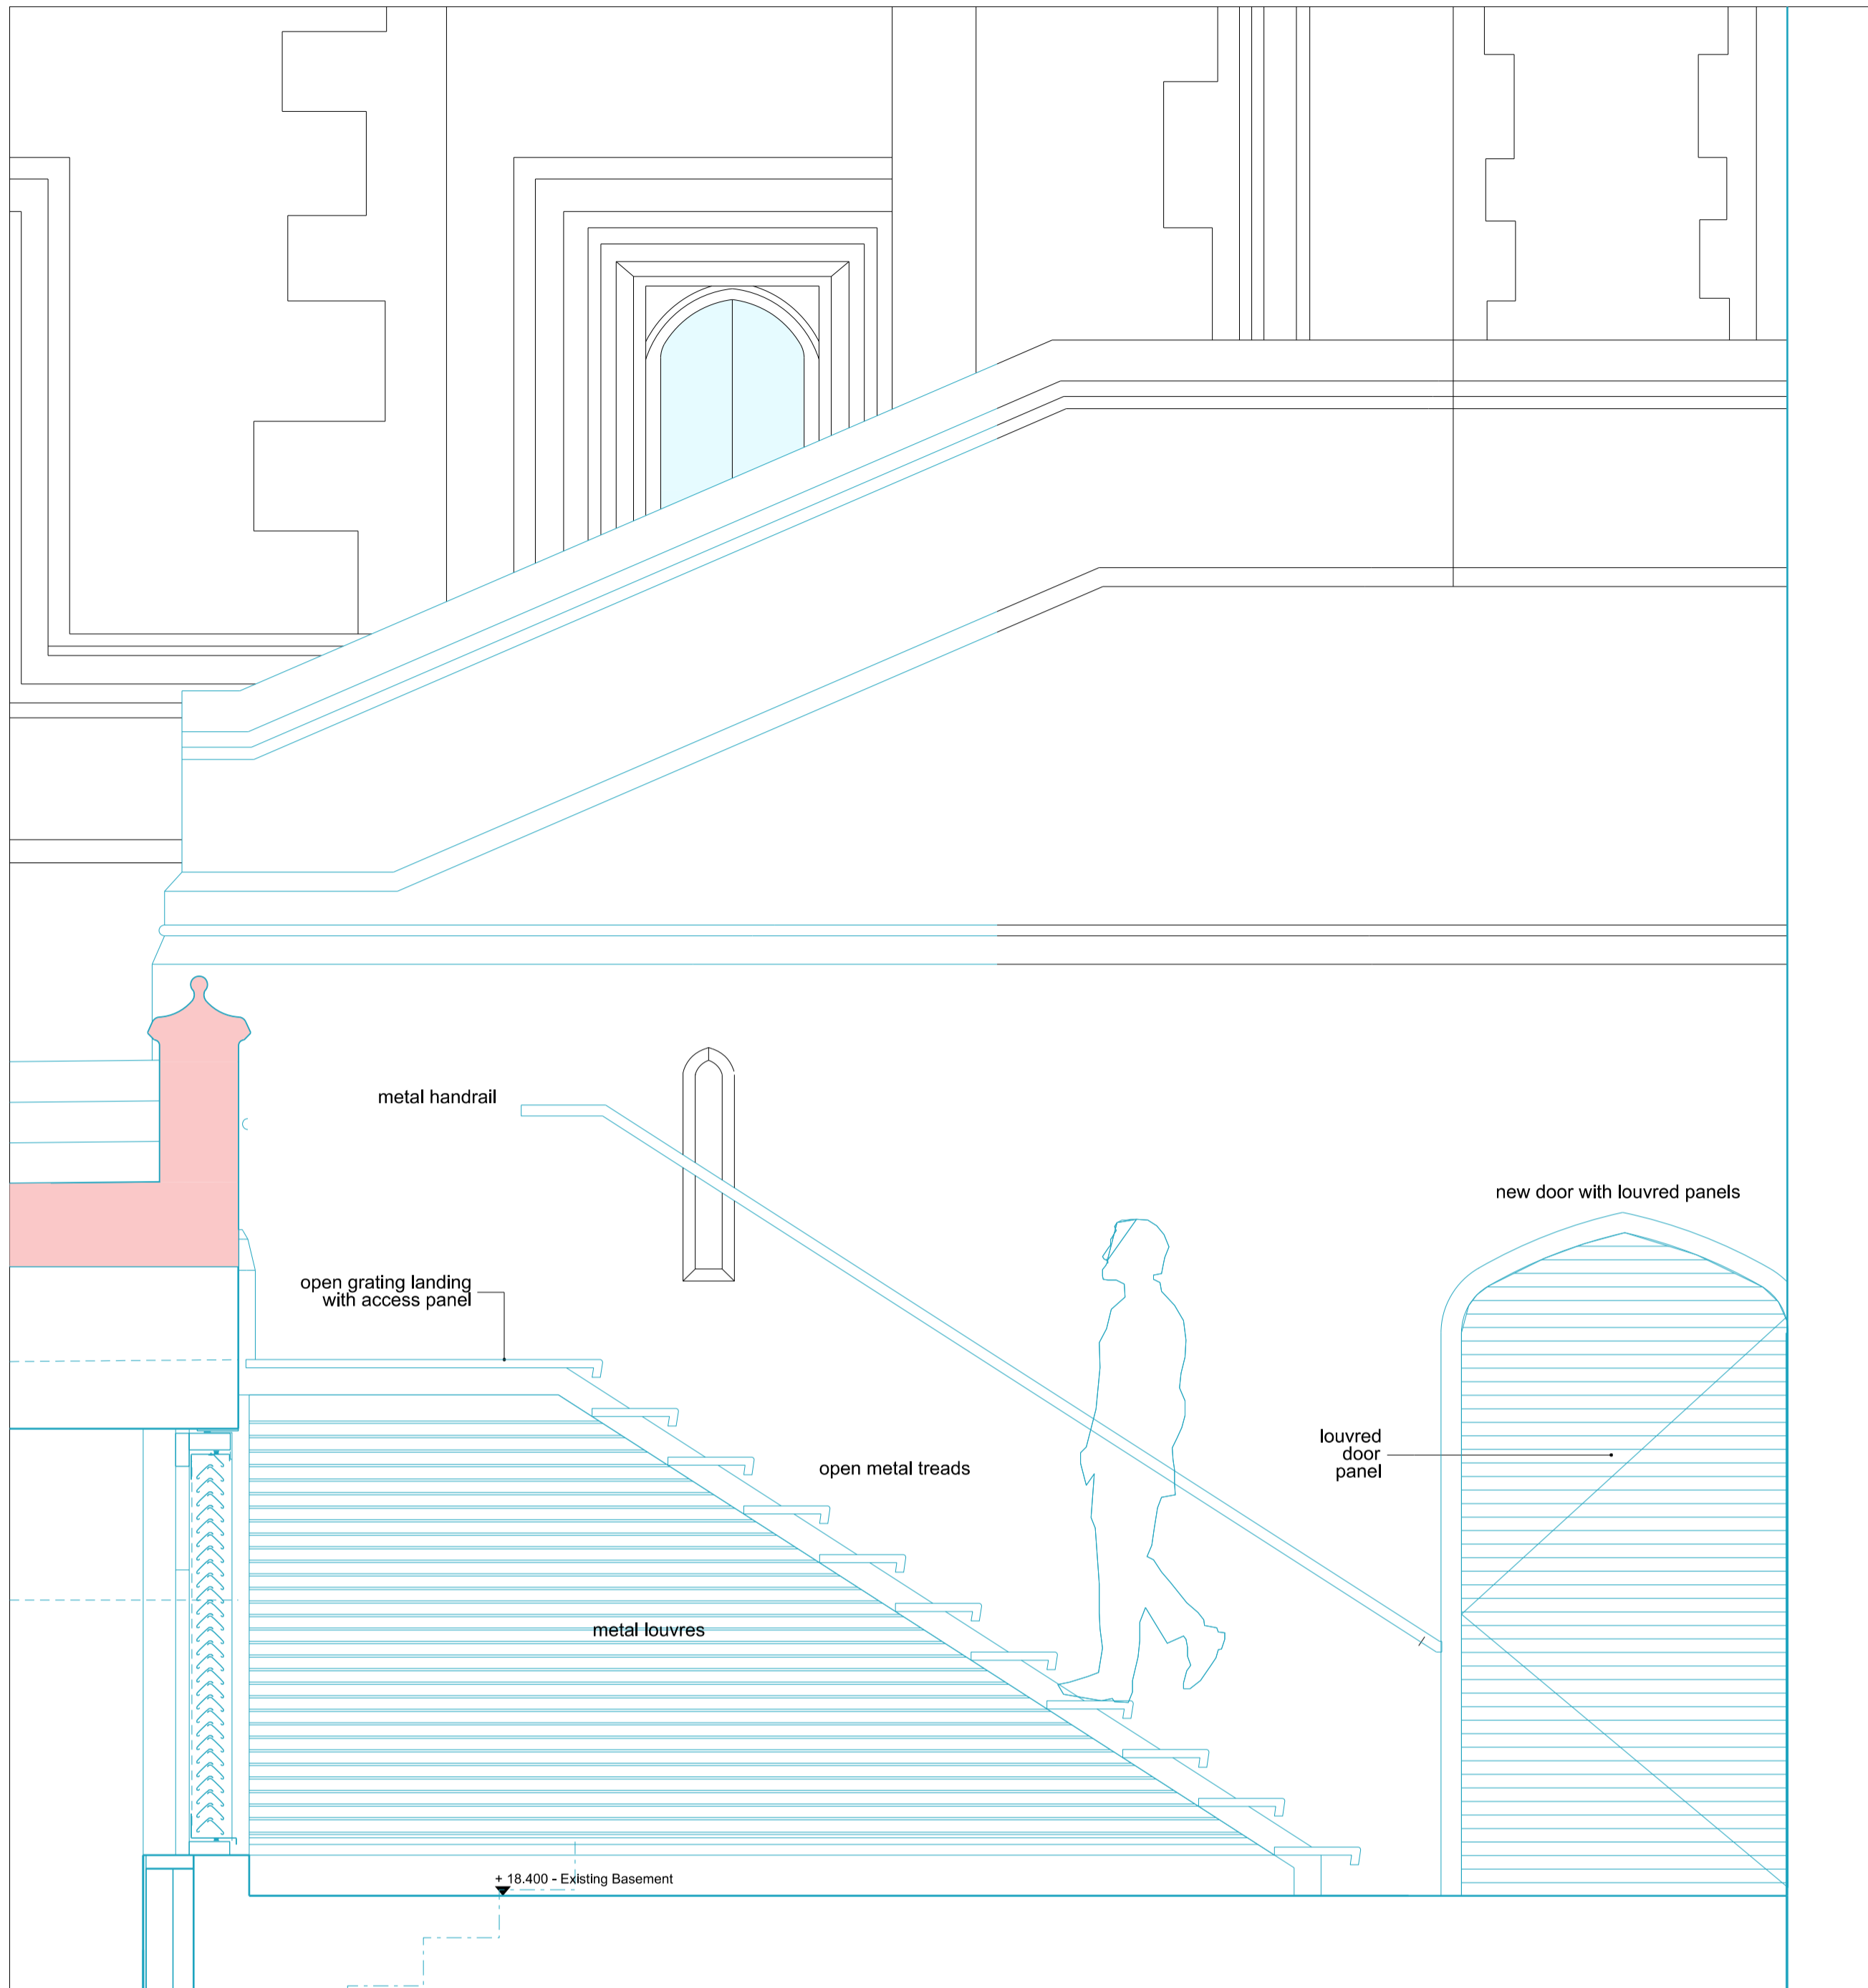


EXTERNAL ESCAPE STAIR - SECTION Z-Z

01 597-19343

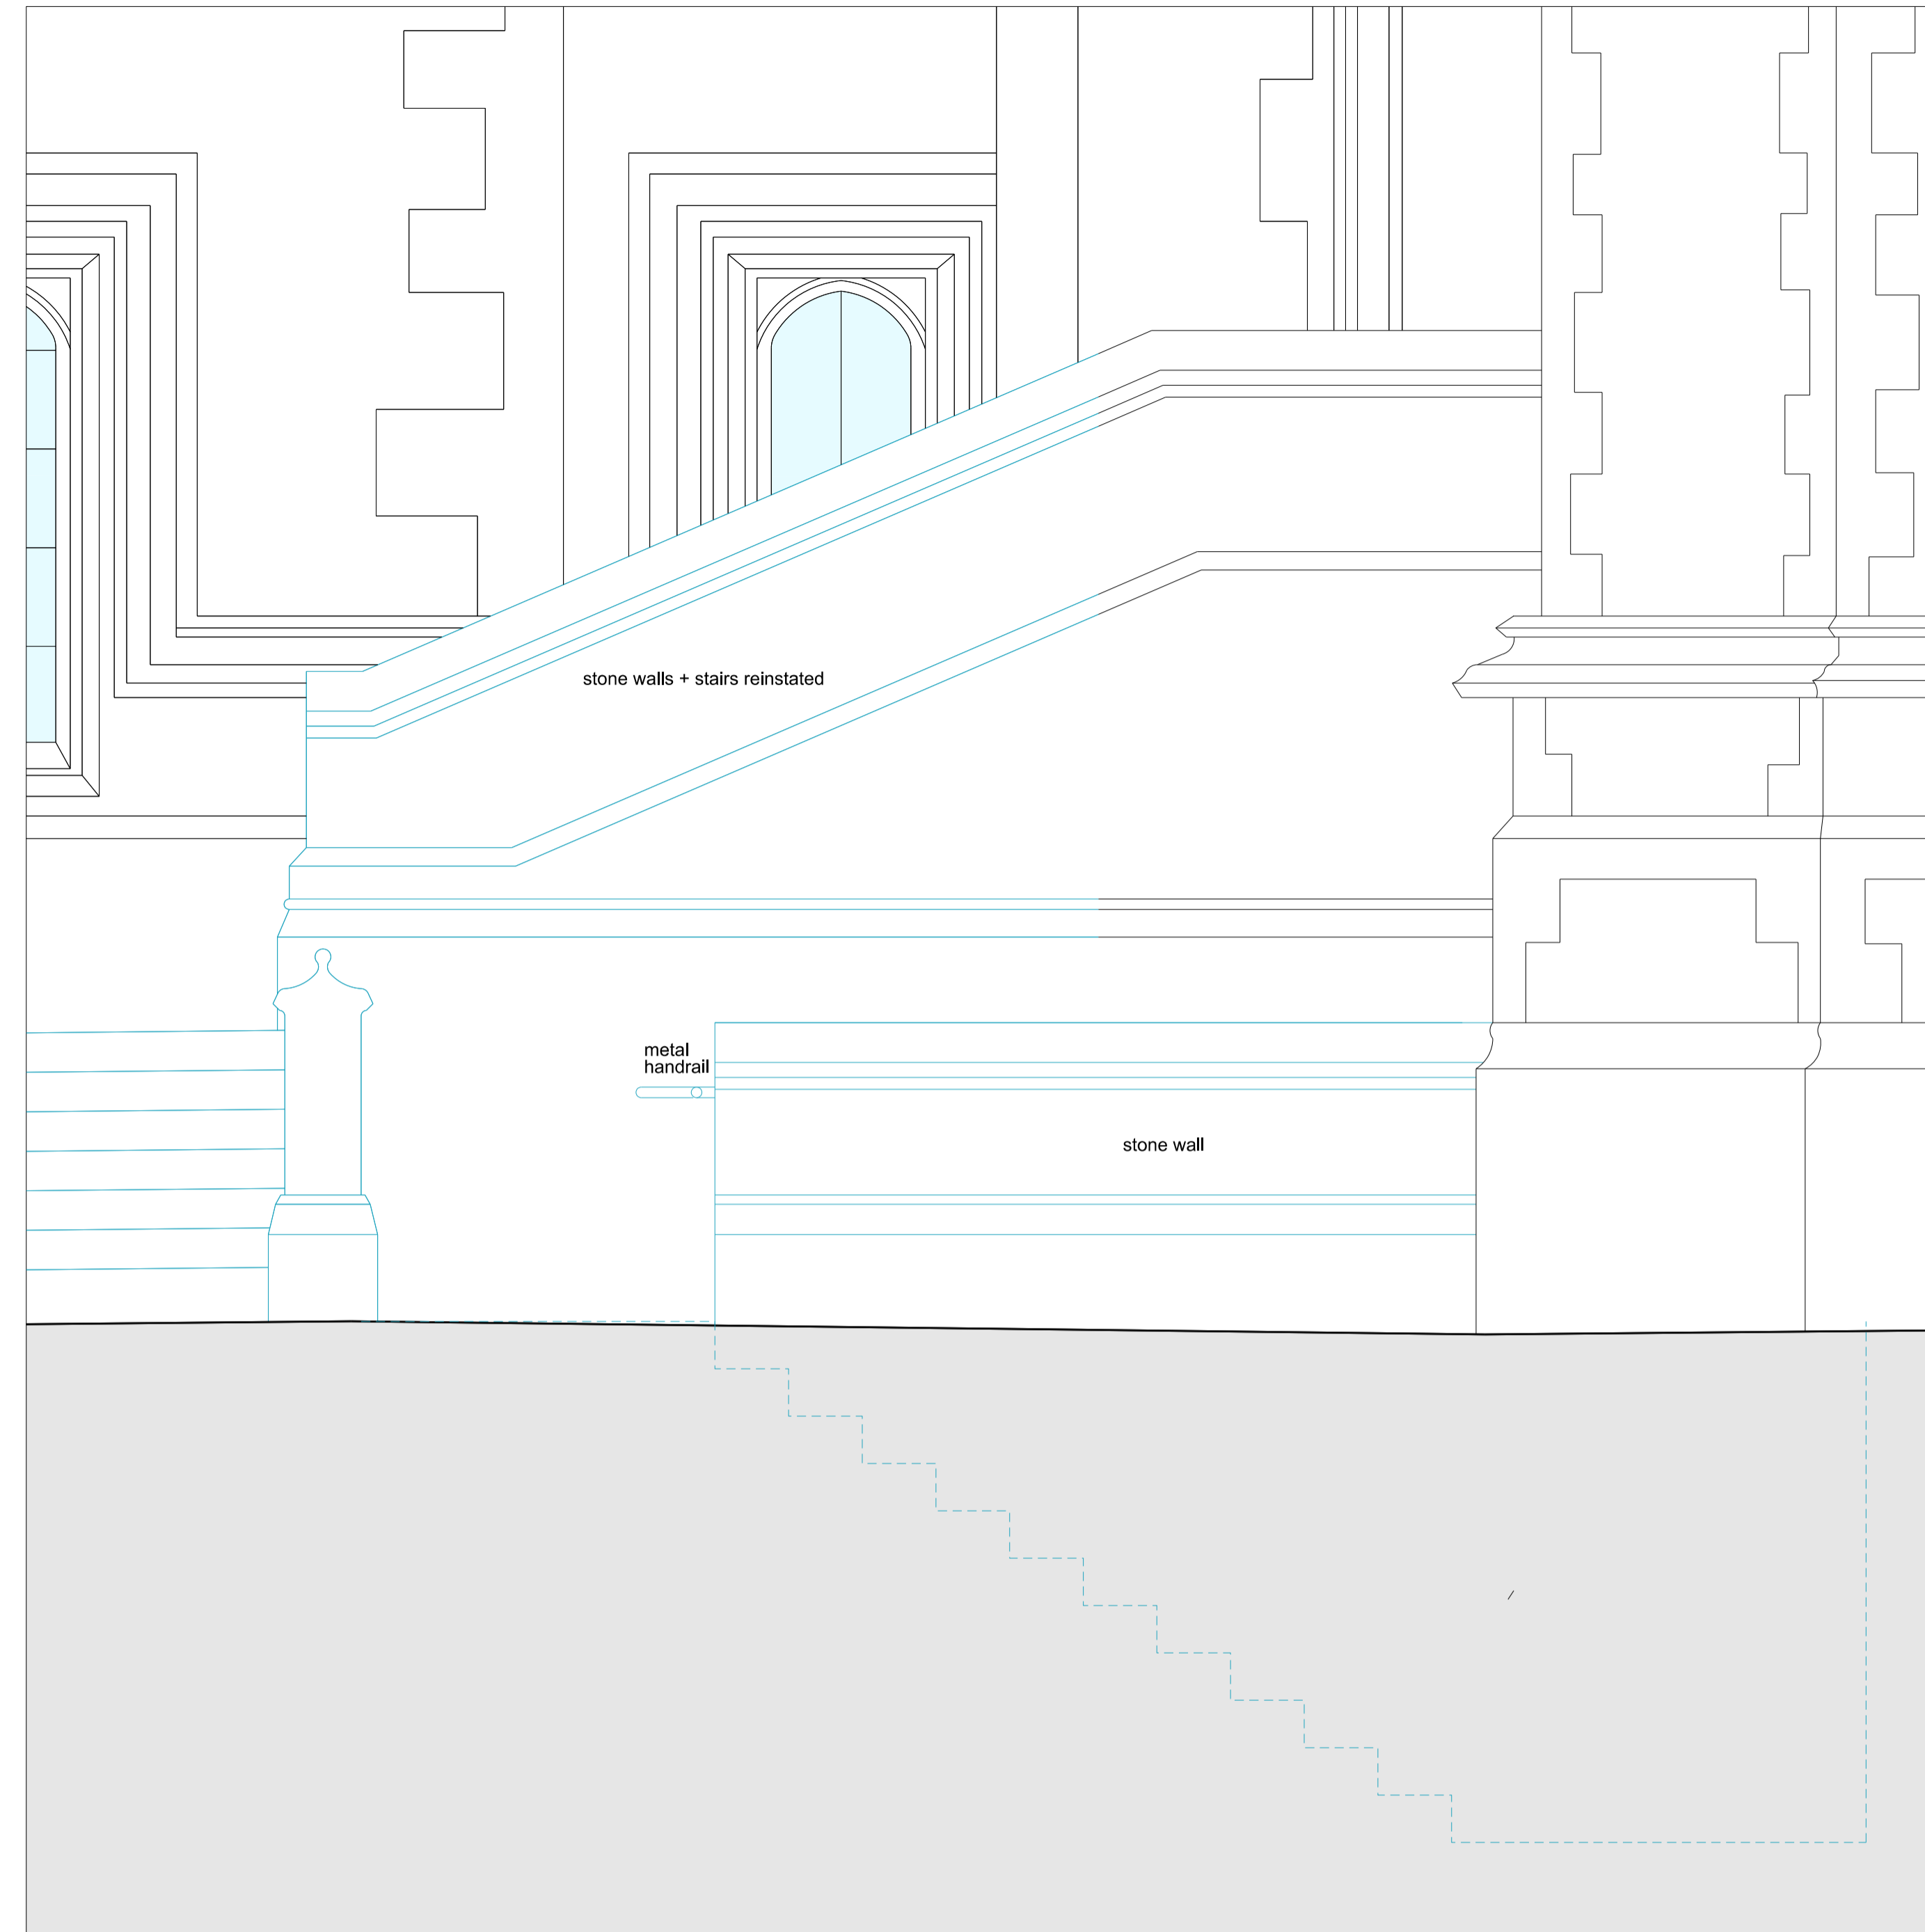


EXTERNAL ESCAPE STAIR - EAST ELEVATION

02 597-19343

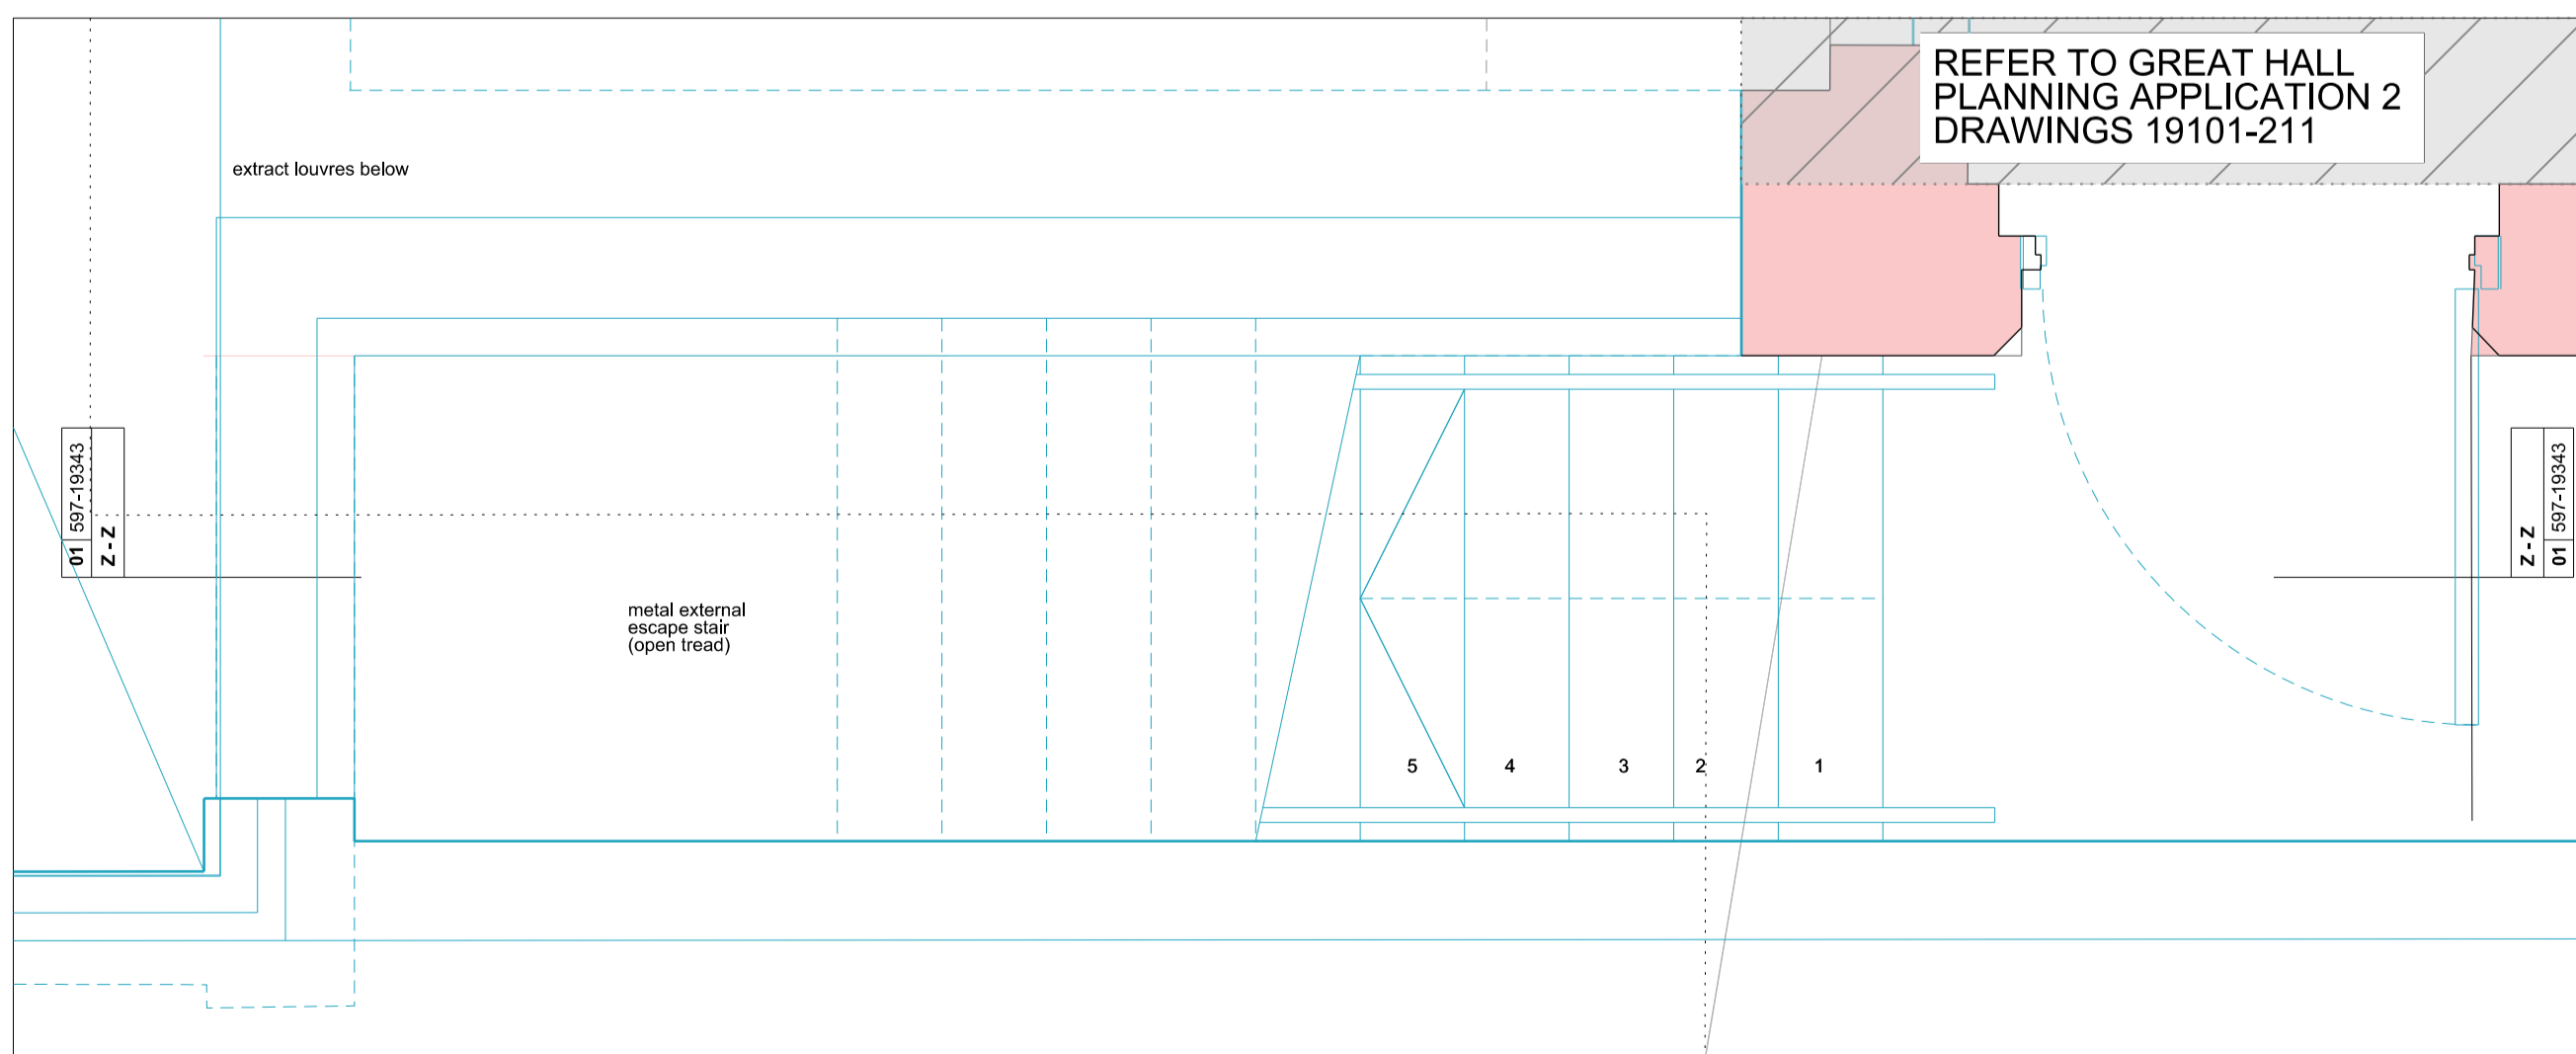

EXTERNAL ESCAPE STAIR - BASEMENT LEVEL PLAN

03 597-19343

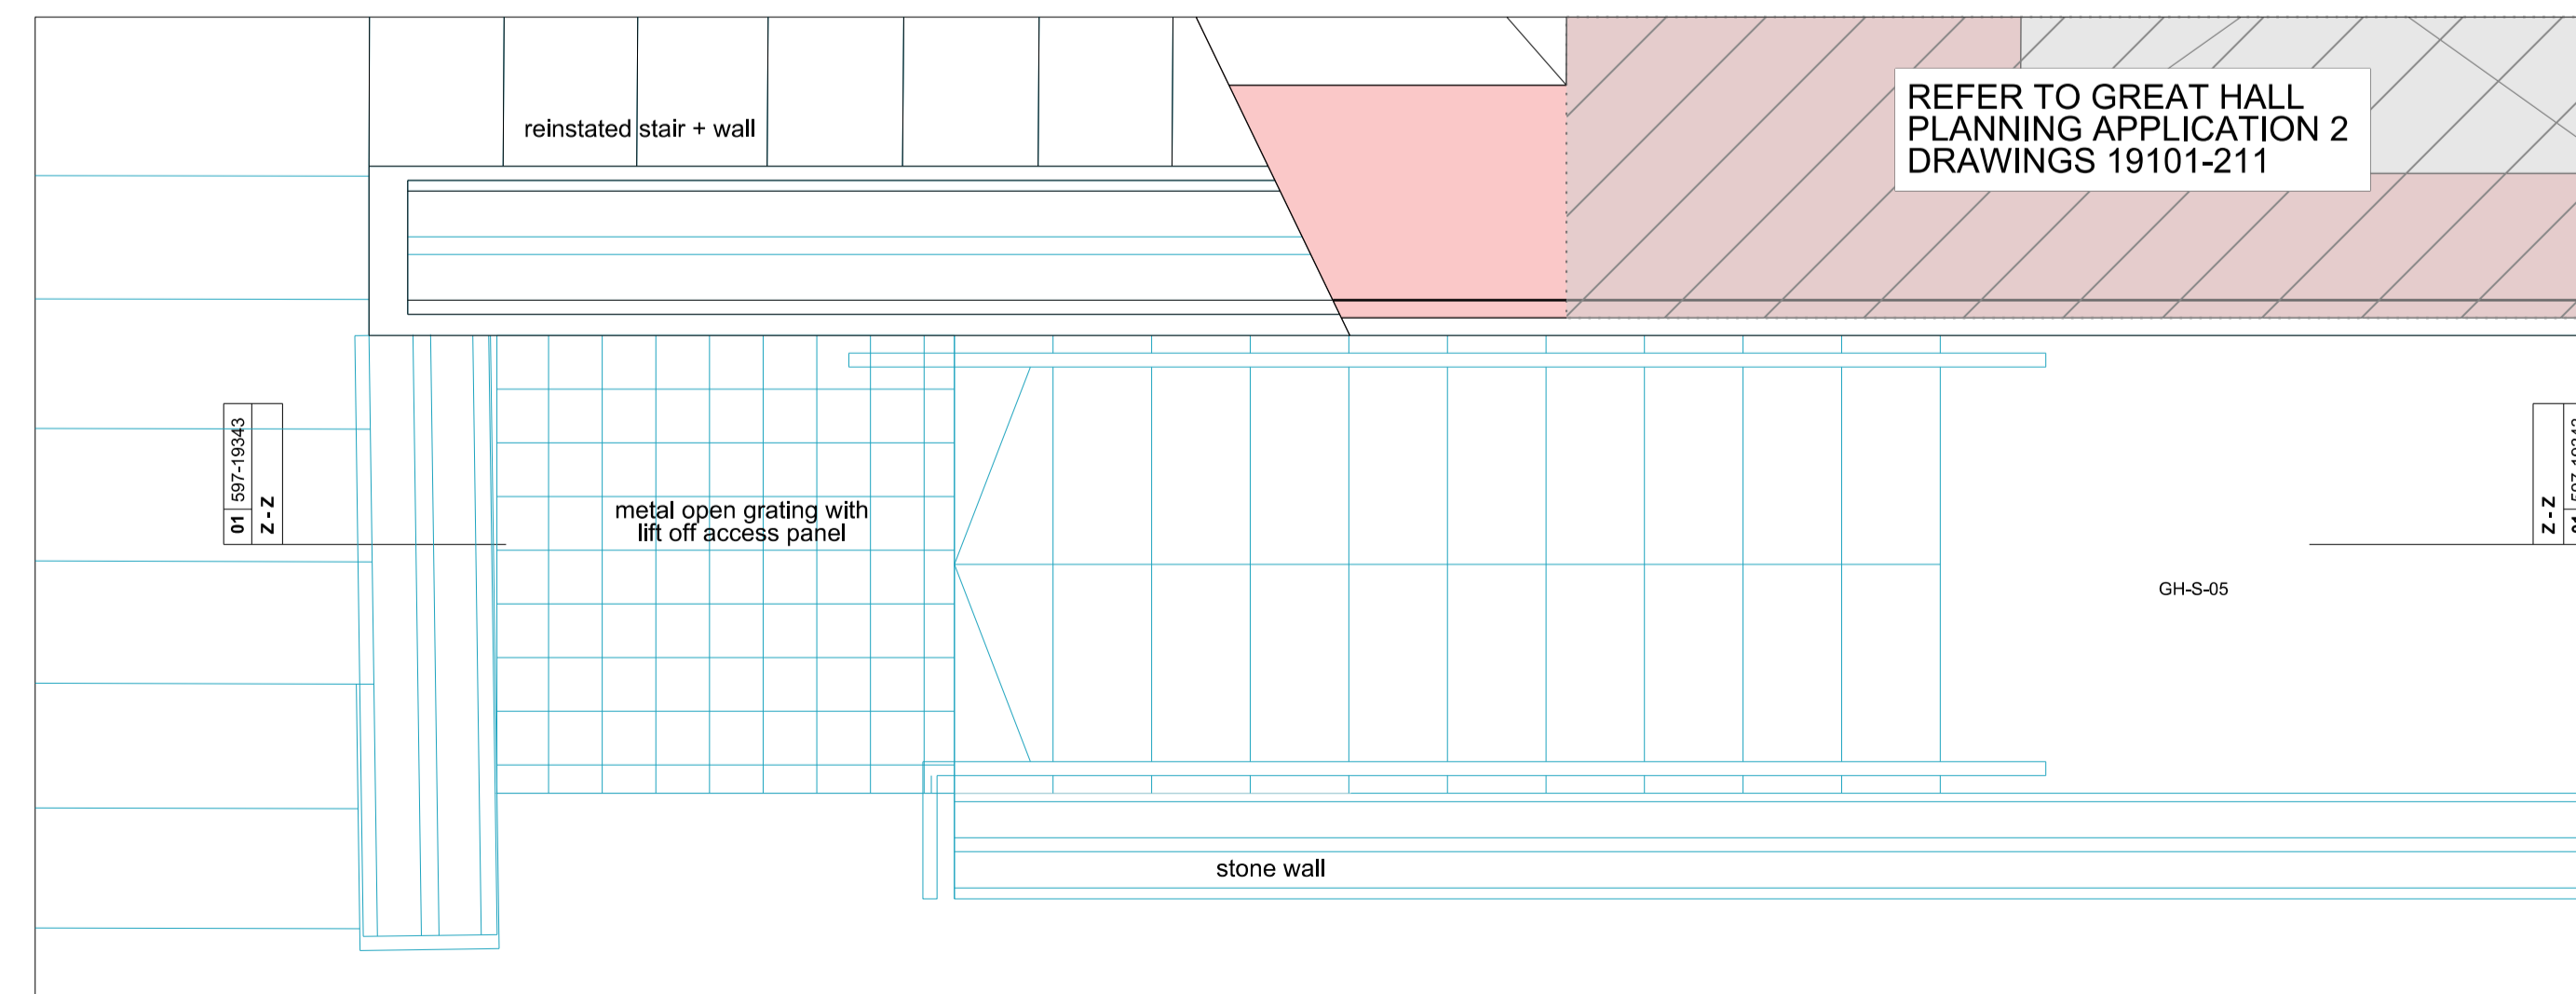


EXTERNAL ESCAPE STAIR - GROUND LEVEL PLAN

04 597-19343

NOTES  
DO NOT SCALE FROM THIS DRAWING.  
CONTRACTOR TO CHECK ALL DIMENSIONS ON SITE.  
ANY DISCREPANCIES TO BE REPORTED TO THE ARCHITECT IMMEDIATELY.  
COPYRIGHT RICK MATHER ARCHITECTS LLP ©  
Text  
Existing Walls  
Proposed Works  
Accompanying Planning Applications

REVISIONS

REV	DATE	DESCRIPTION
PL1	28.07.15	PLANNING & LISTED BUILDING CONSENT

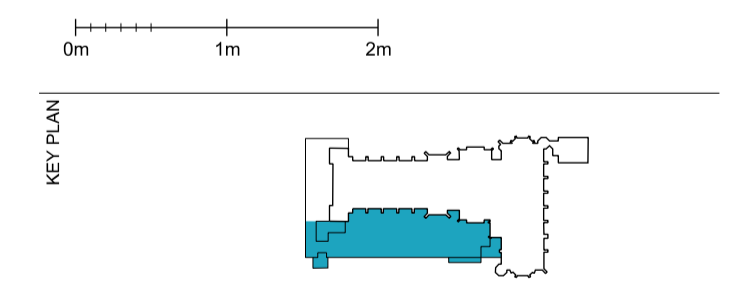

STATUS  
**PLANNING**

**RICK MATHER ARCHITECTS ©**  
123 Gordon Way Street London N1 1AB  
T: 020 7248 1121 F: 020 7248 1122  
R: rick@mather.com www.rickmather.com

JOB  
**THE HONOURABLE SOCIETY OF LINCOLN'S INN  
GREAT HALL AND LIBRARY**

TITLE  
**PROPOSED EAST TERRACE  
EXTERNAL ESCAPE STAIR**

DRAWN	WA	JOB #	597	DRG #	19343	REV	PL1
CHECKED	TP	SCALE@A1	1:20	SIZE	A1	DATE	May 15'
		SCALE@A3	1:40	SIZE	A3	REV/DATE	28.07.15