



Education Entrance - Section H-H

01 597-19340

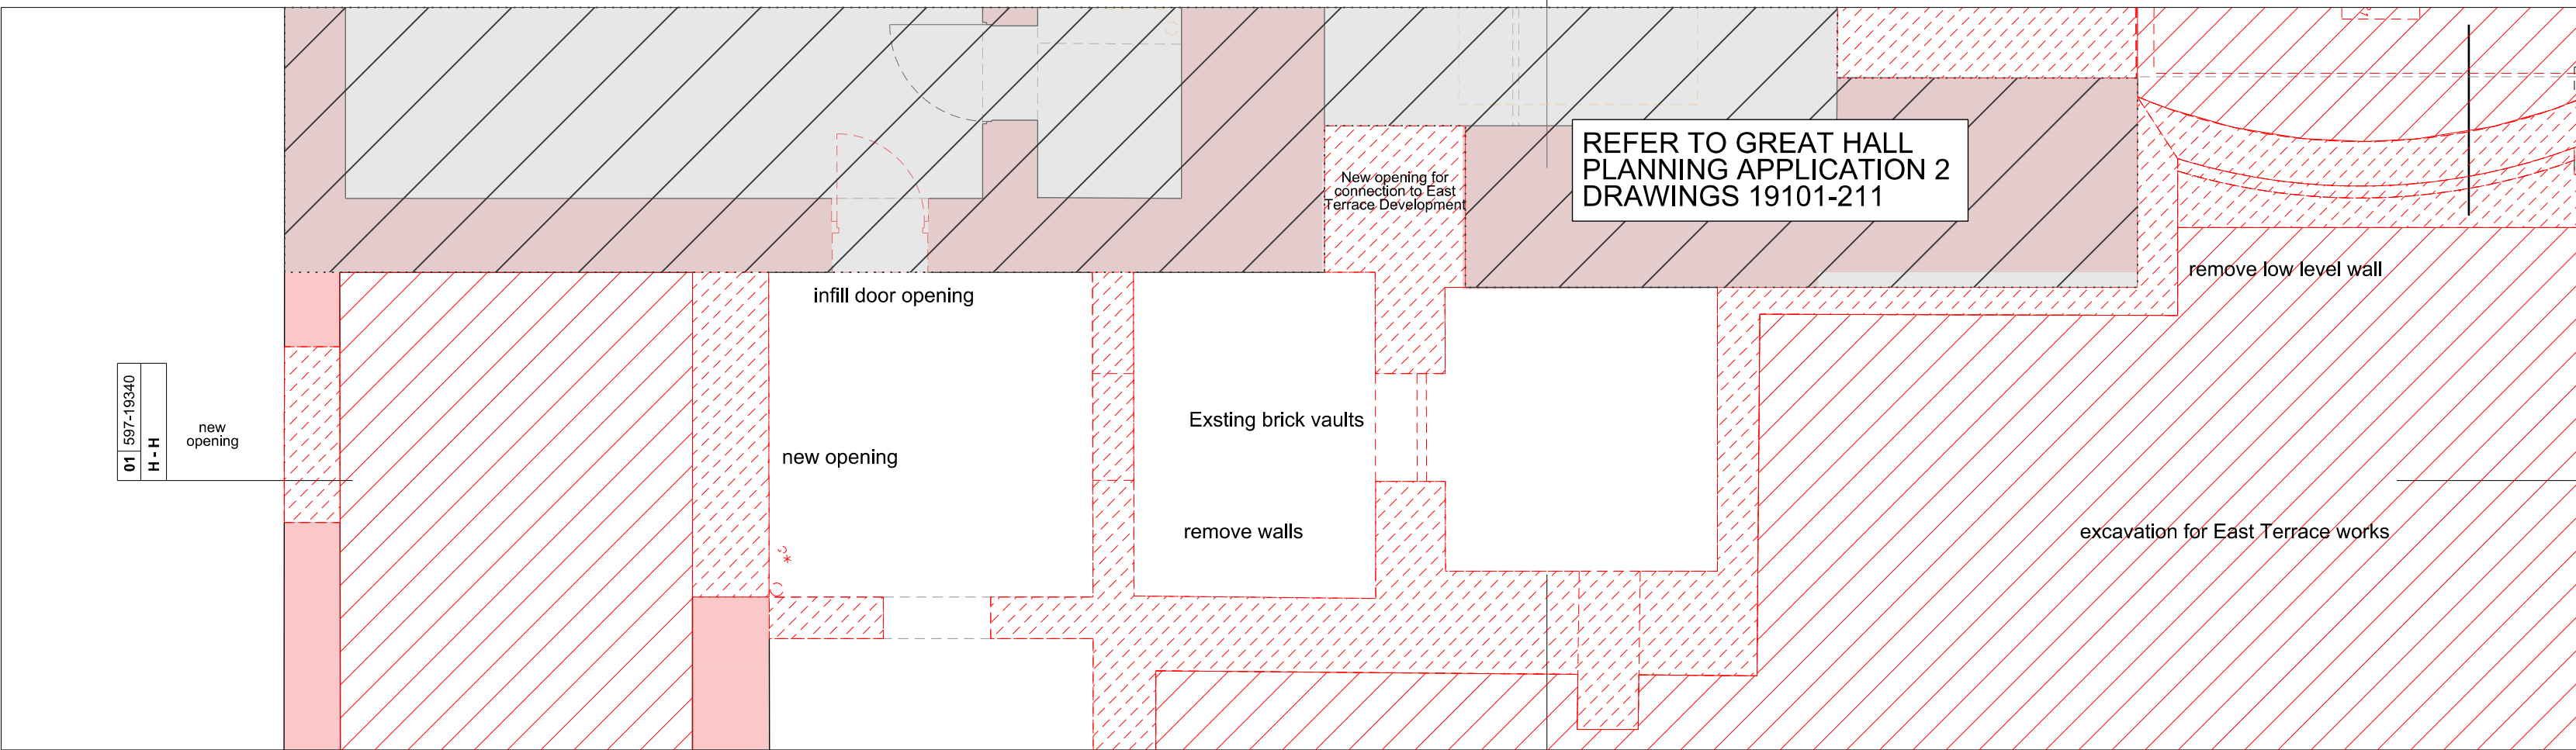


Education Entrance - Street Level Plan (Basement Level)

03 597-19340

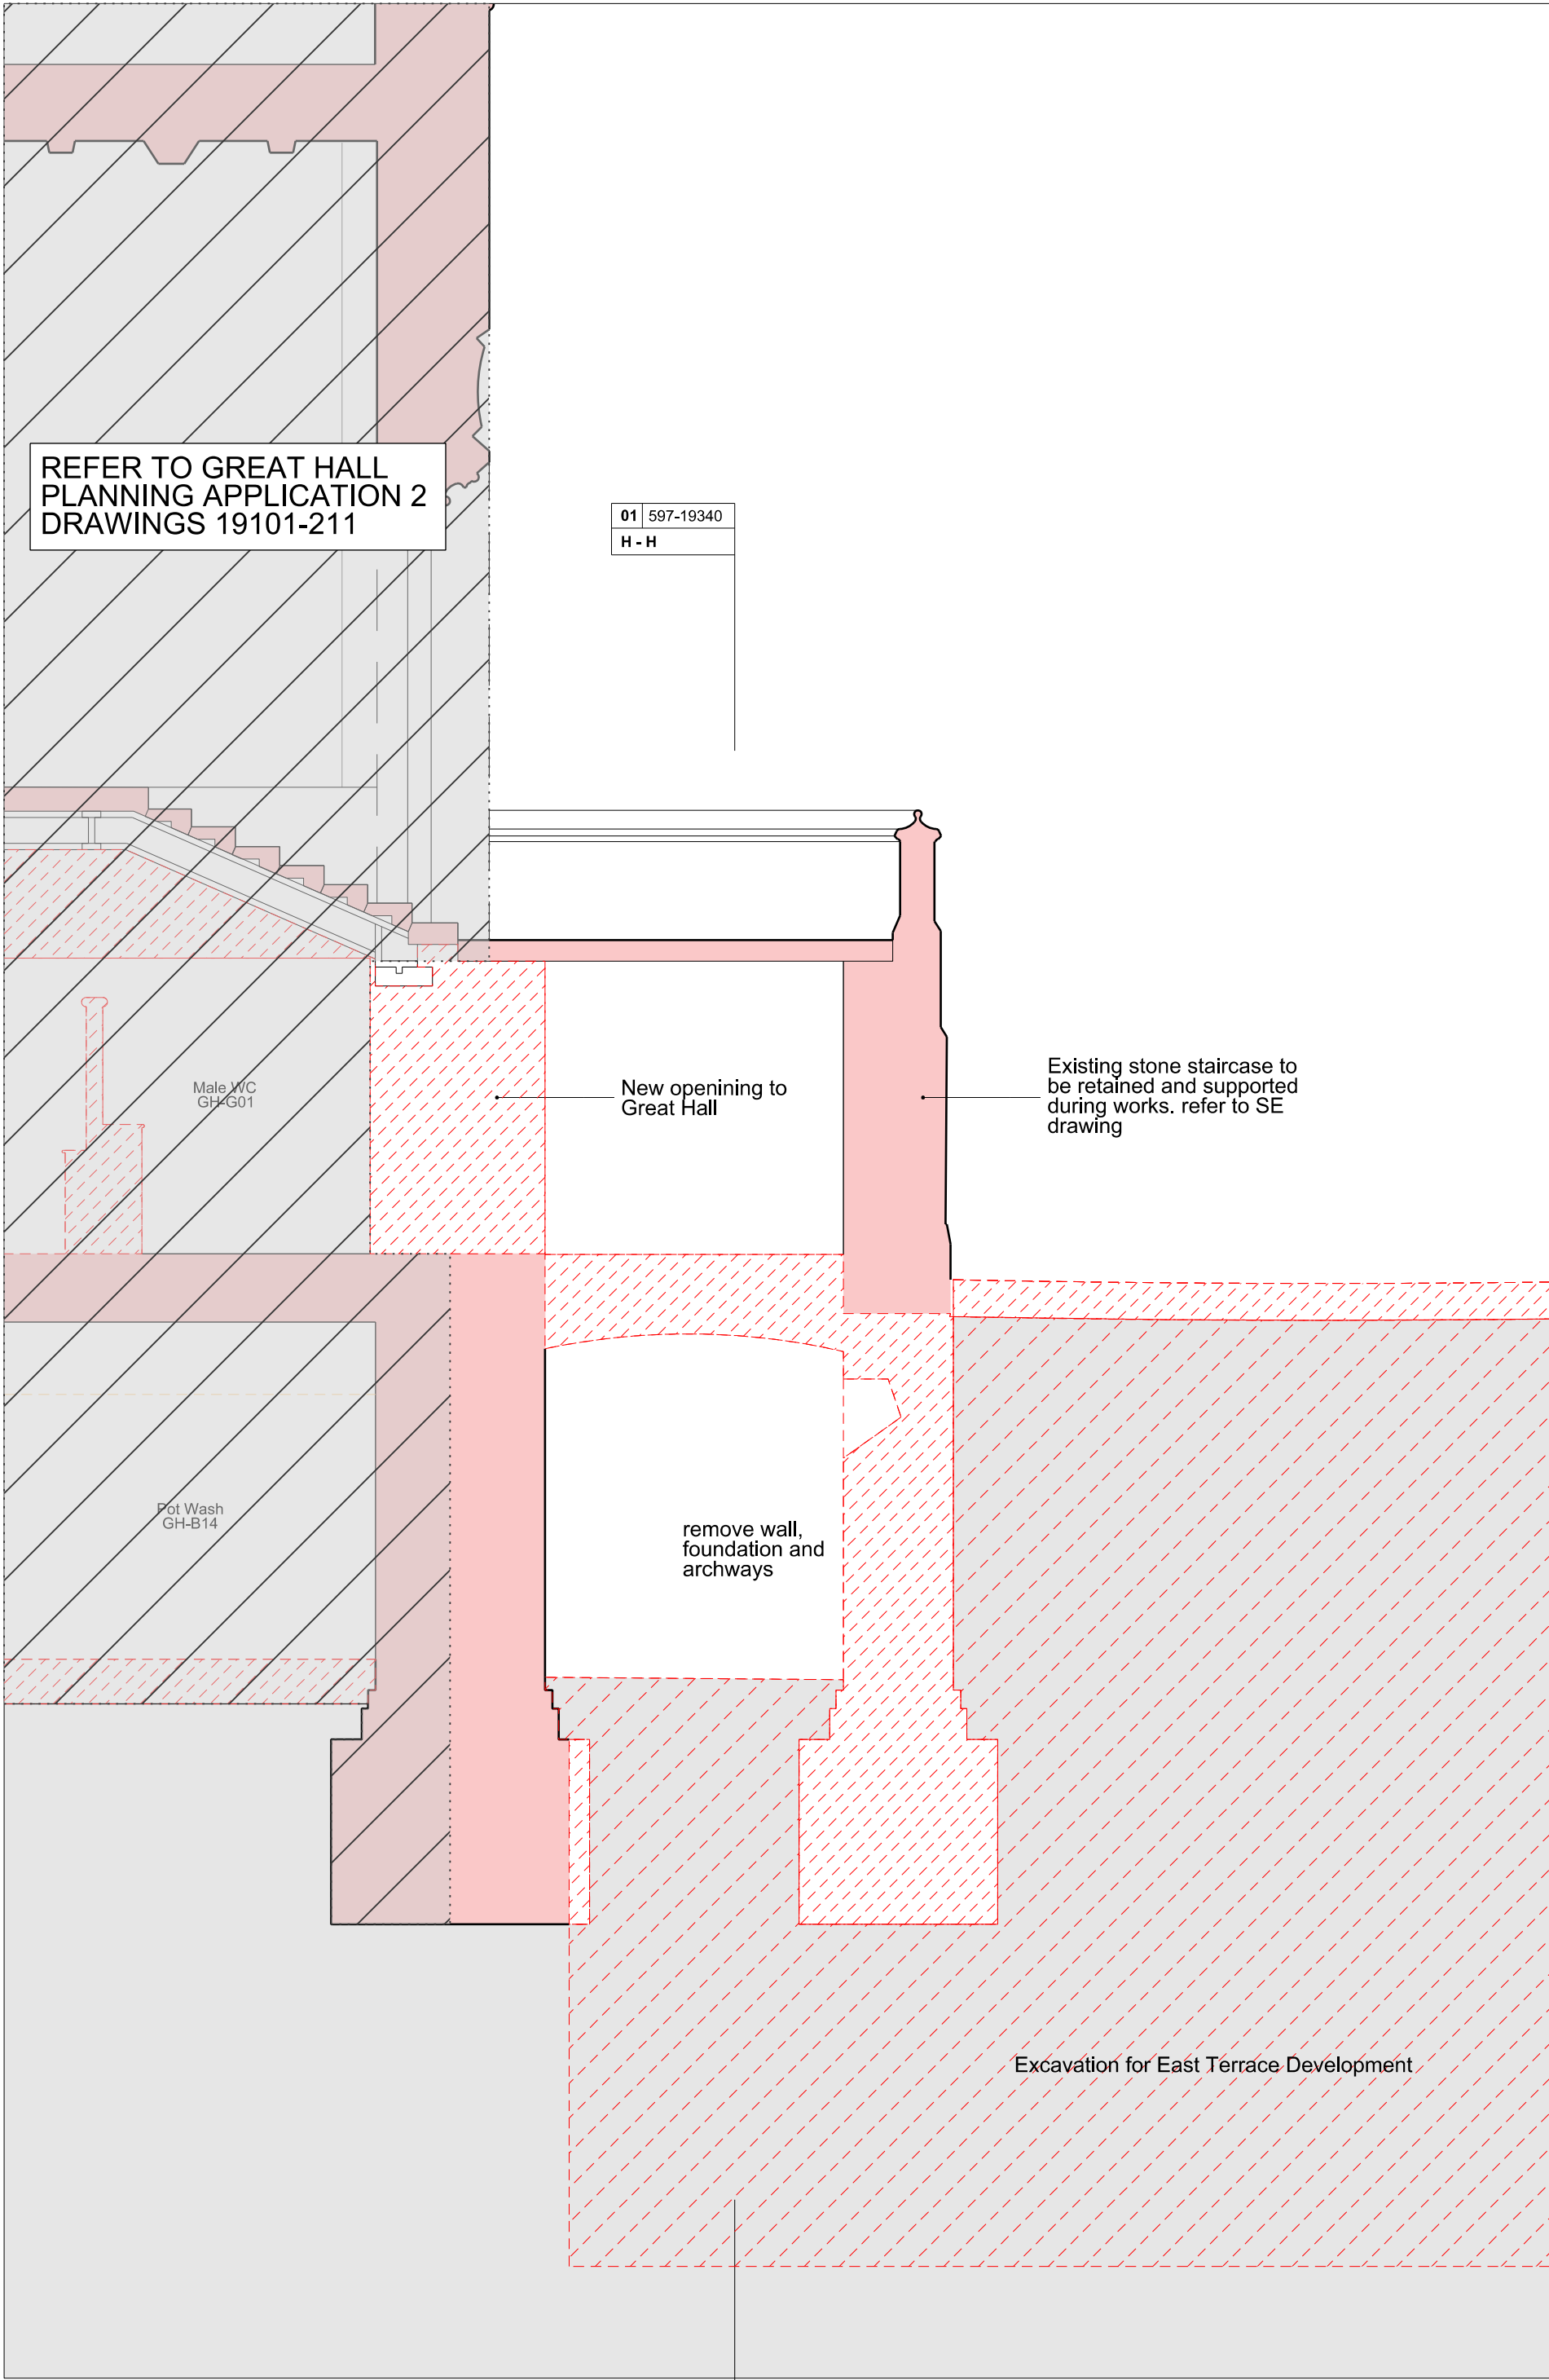

Education Entrance - Section C-C

02 597-19340

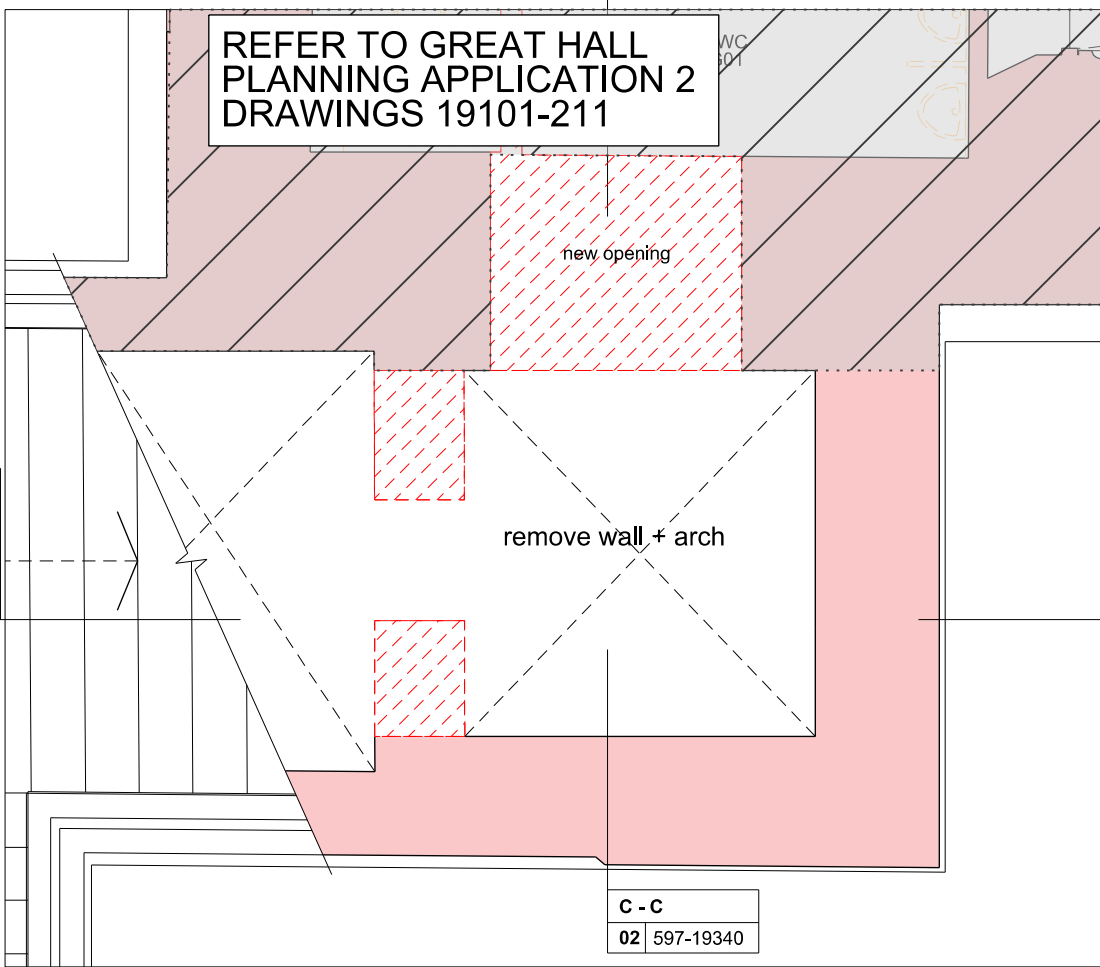


Education Entrance - Ground Level Plan


04 597-19340

- NOTES
- DO NOT SCALE FROM THIS DRAWING.
CONTRACTOR TO CHECK ALL DIMENSIONS ON SITE.
ANY DISCREPANCIES TO BE REPORTED TO THE ARCHITECT IMMEDIATELY.
- COPYRIGHT RICK MATHER ARCHITECTS LLP ©
Text
- Existing Walls
 - Demolition
 - Demolition of slab/excavation
 - Soft Strip/ Removal of Finishes
 - Accompanying Planning Applications

REVISIONS			
PL1	28.07.15	PLANNING & LISTED BUILDING CONSENT	
REV	DATE	DESCRIPTION	

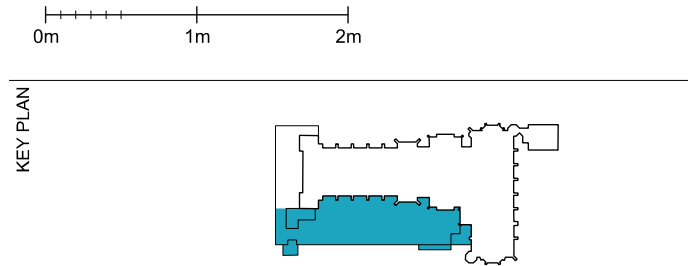


STATUS			
PLANNING			
RICK MATHER ARCHITECTS ©			
123 Camden High Street London N1W 7JH T: 020 7244 1121 F: 020 7244 1122 info@rickmather.com www.rickmather.com			
JOB			
THE HONOURABLE SOCIETY OF LINCOLN'S INN GREAT HALL AND LIBRARY			
TITLE			
EXISTING EAST TERRACE EDUCATION ENTRANCE LOBBY / LIFT WITH PROPOSED DEMOLITION			
DRAWN	WA	JOB #	REV
		597	P1
CHECKED	TP	SCALE@A1	SCALE@A3
		1:50	1:100
DATE	May 15'	REV/DATE	28.07.15

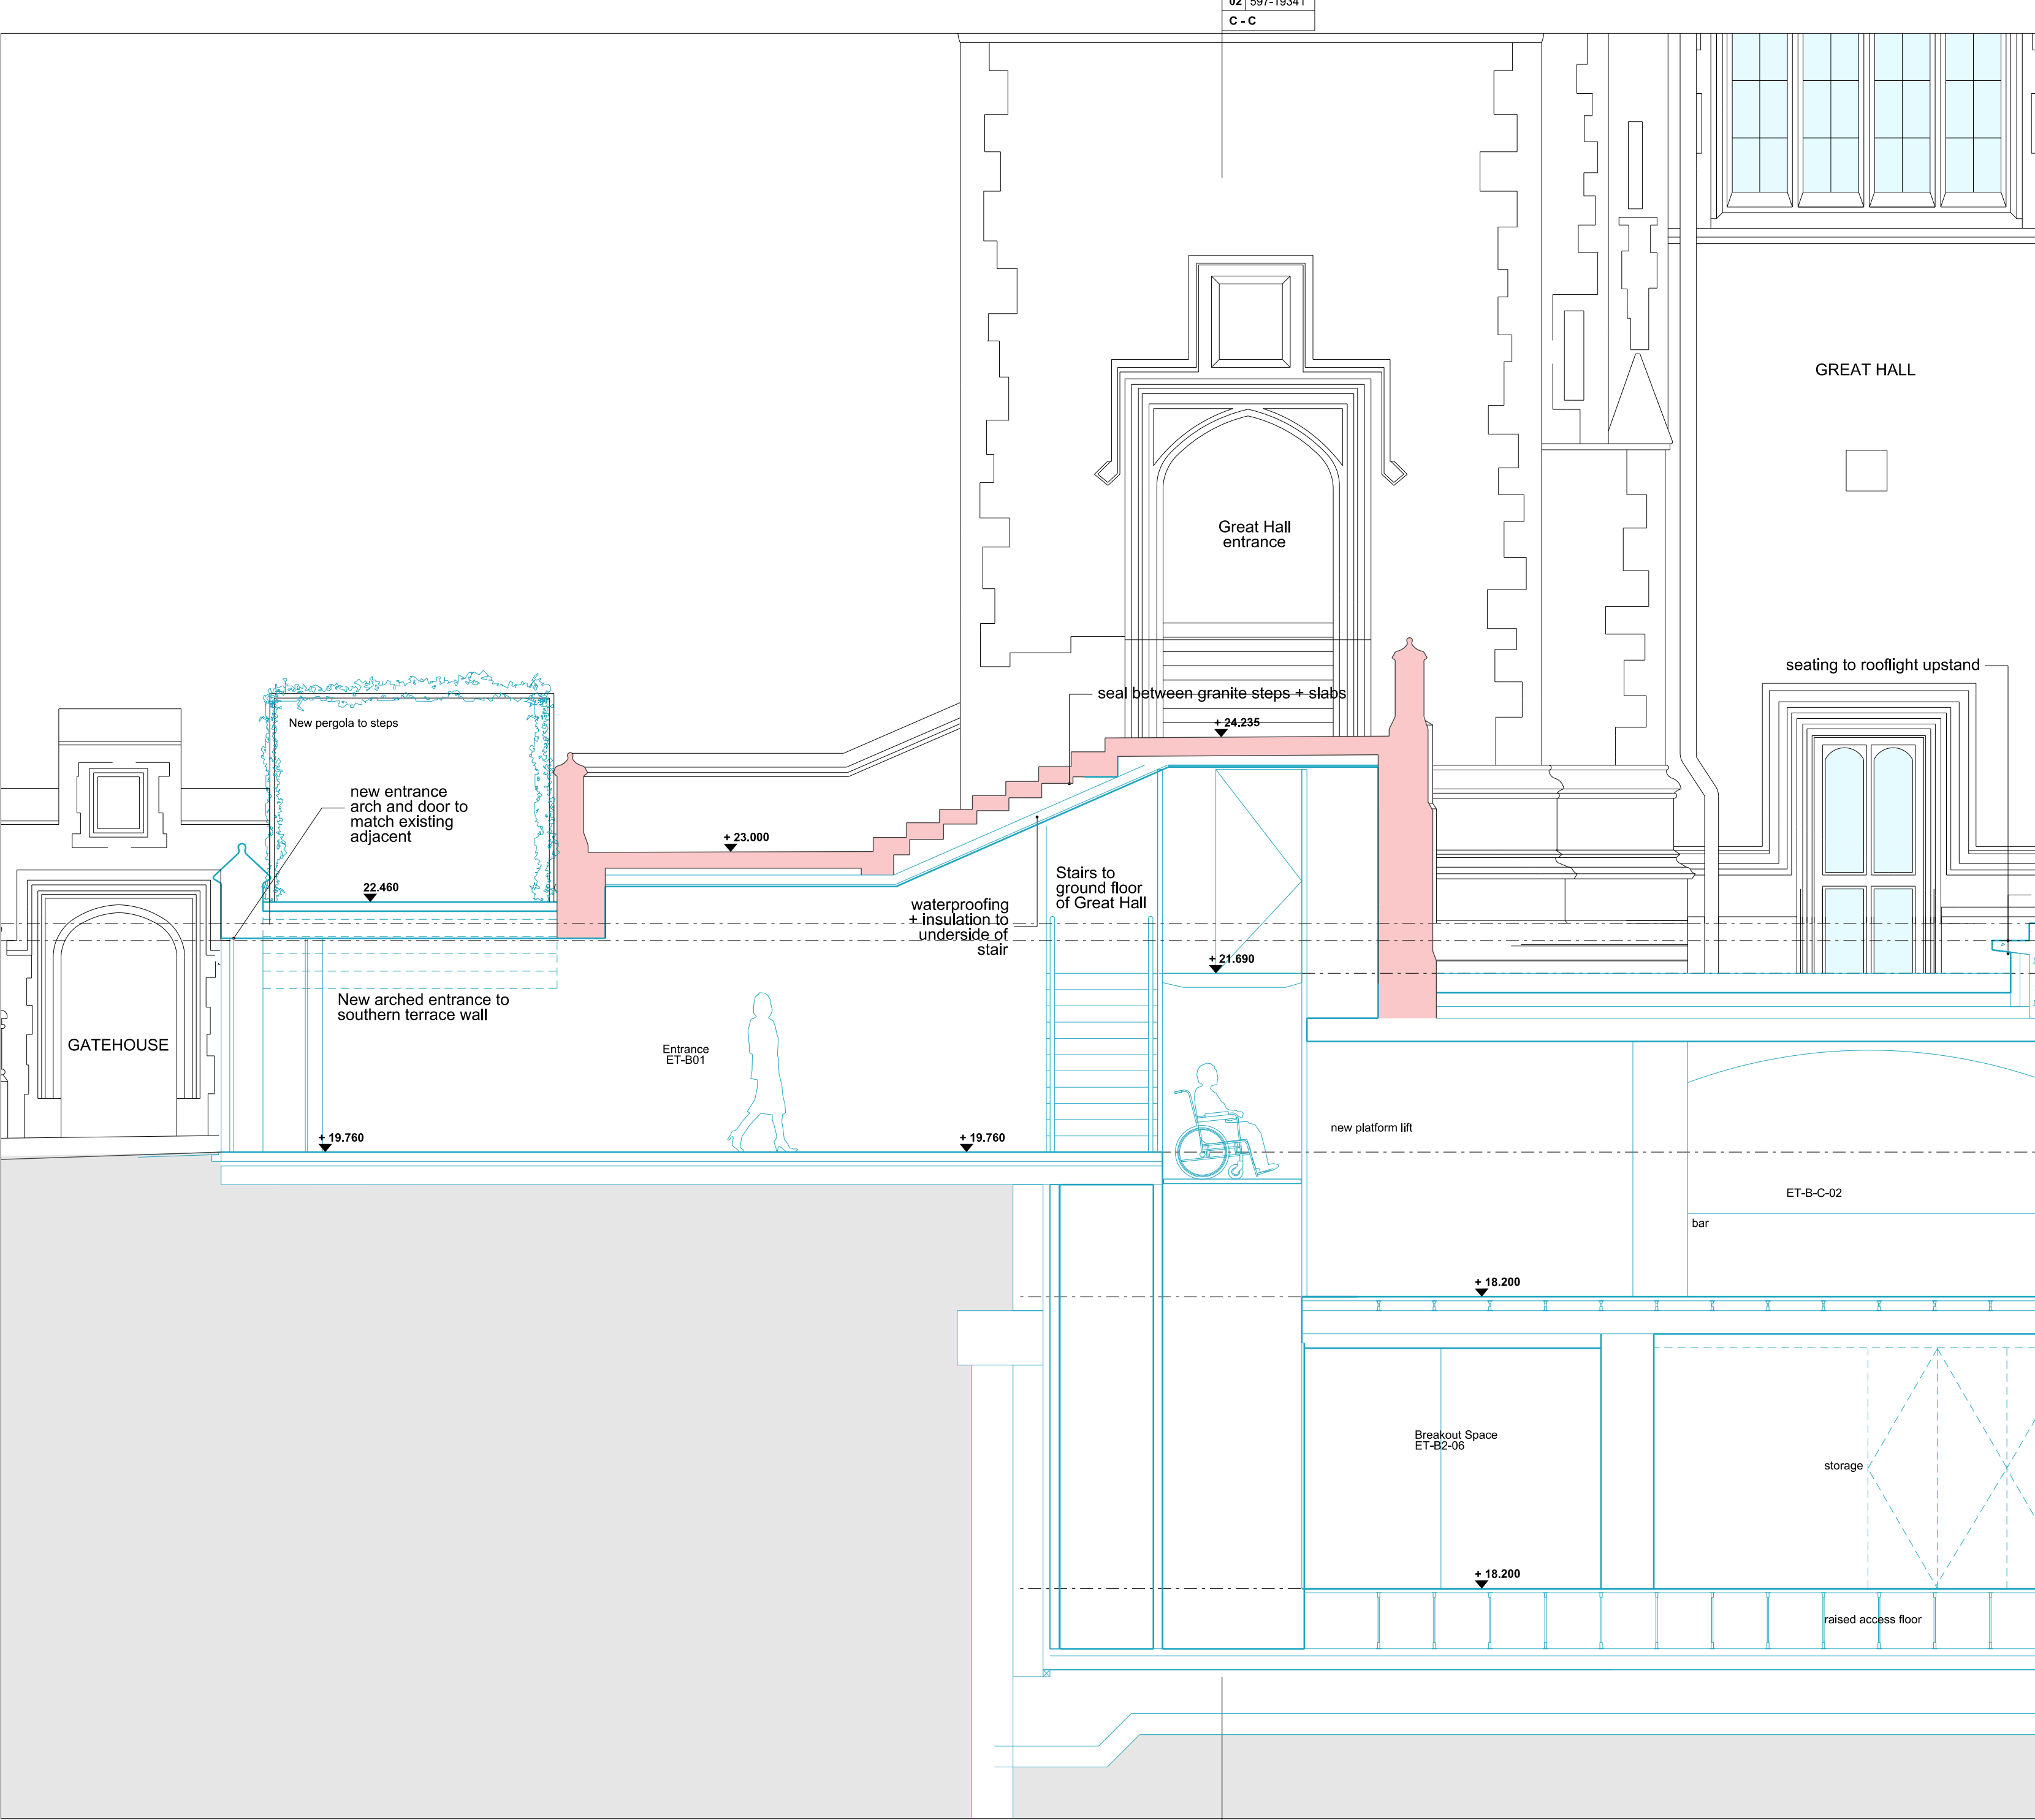


Education Entrance - Section H-H

01 597-19341

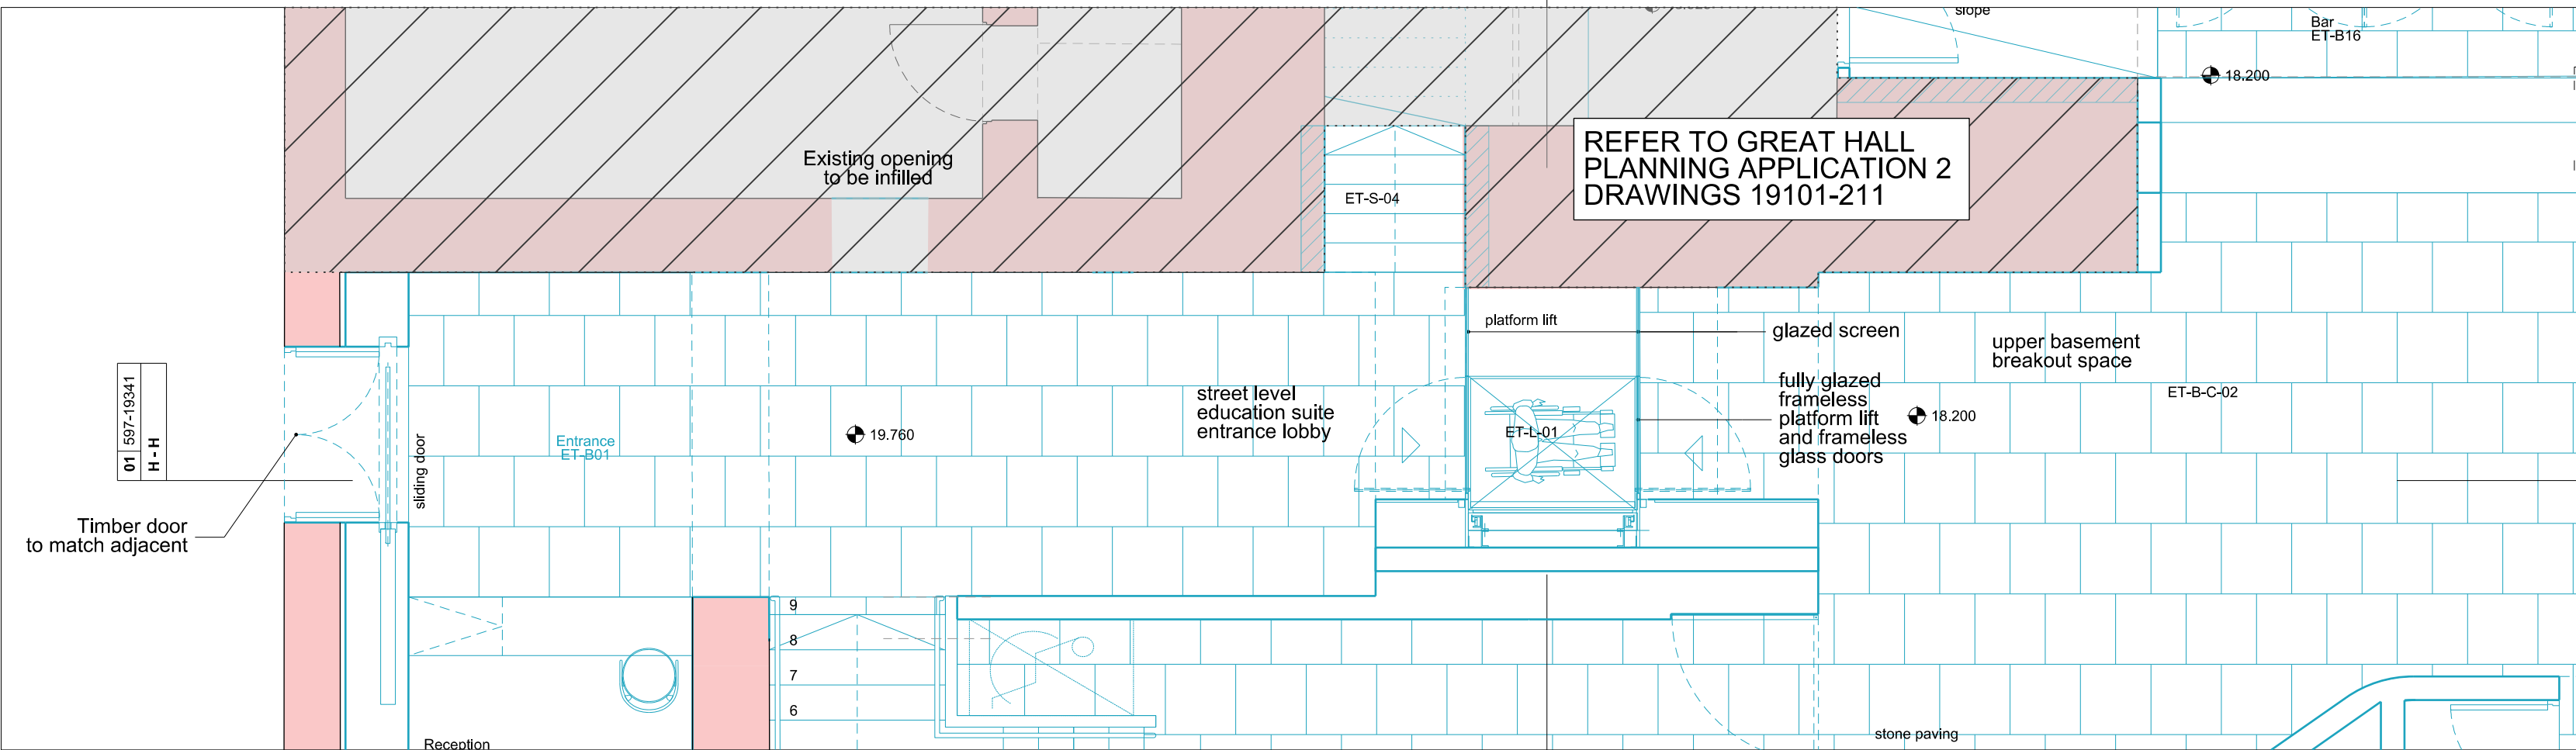


Education Entrance - Street Level Plan (Basement Level)

03 597-19341

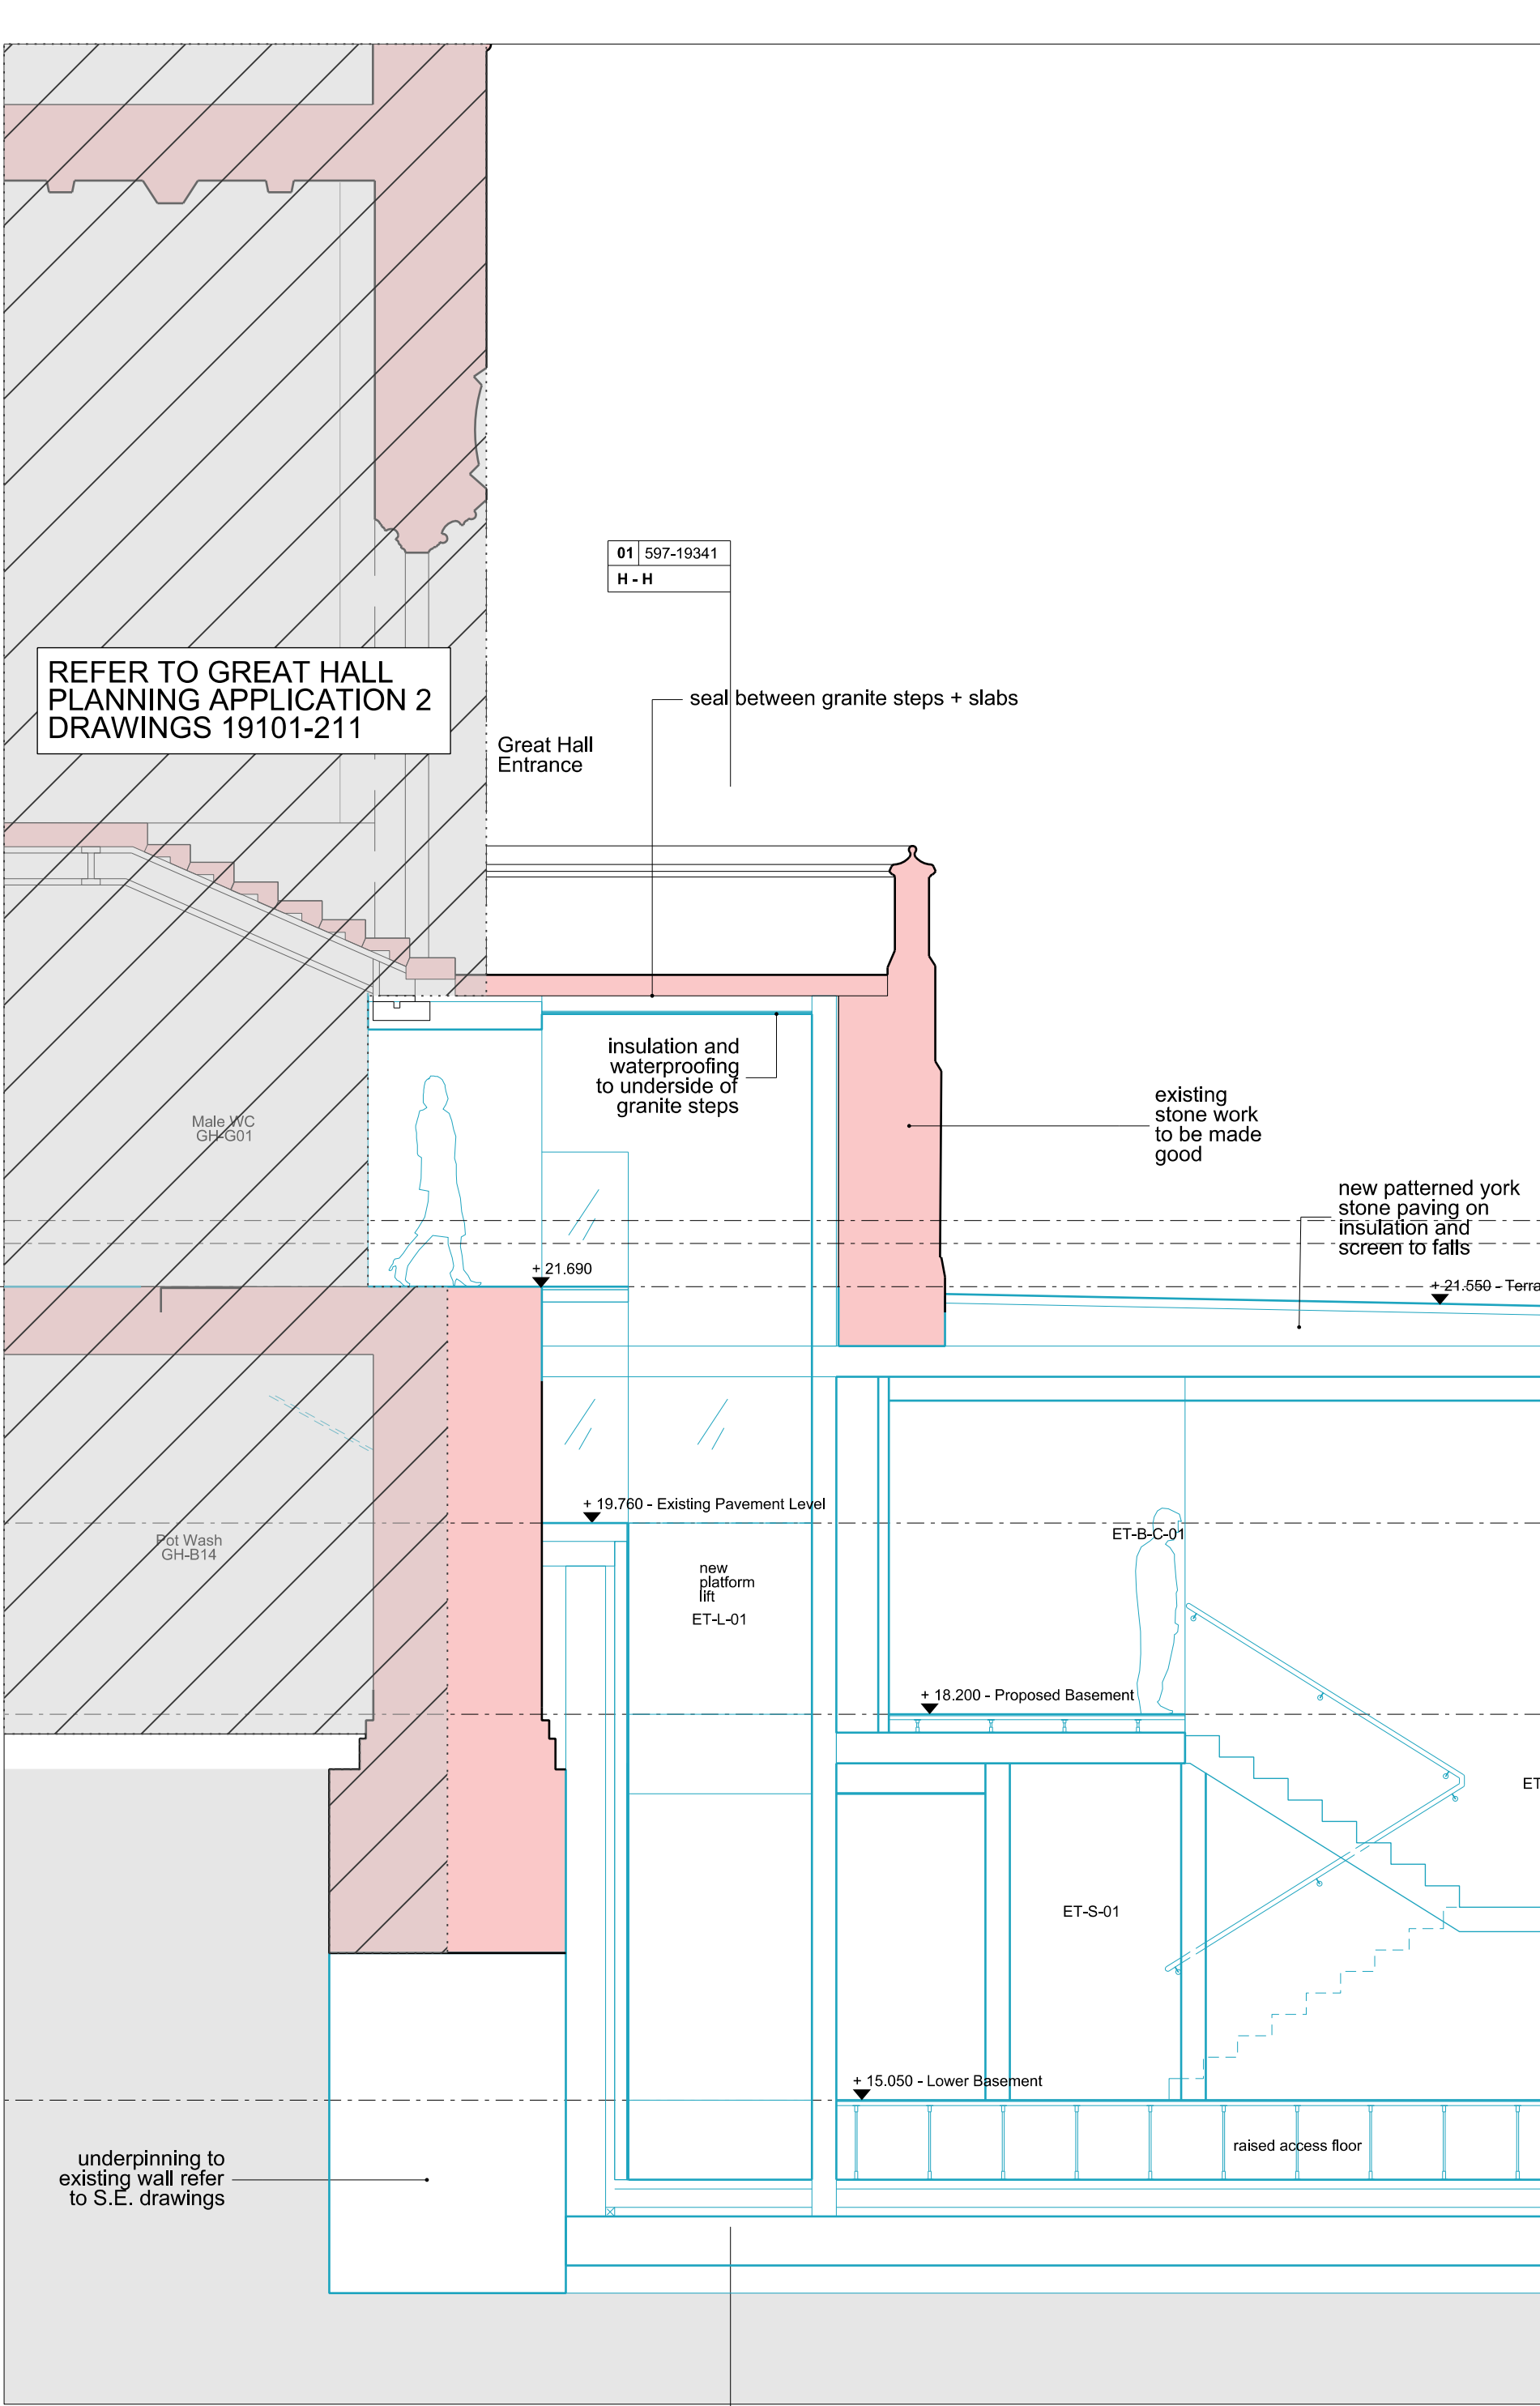

Education Entrance - Section C-C

02 597-19341

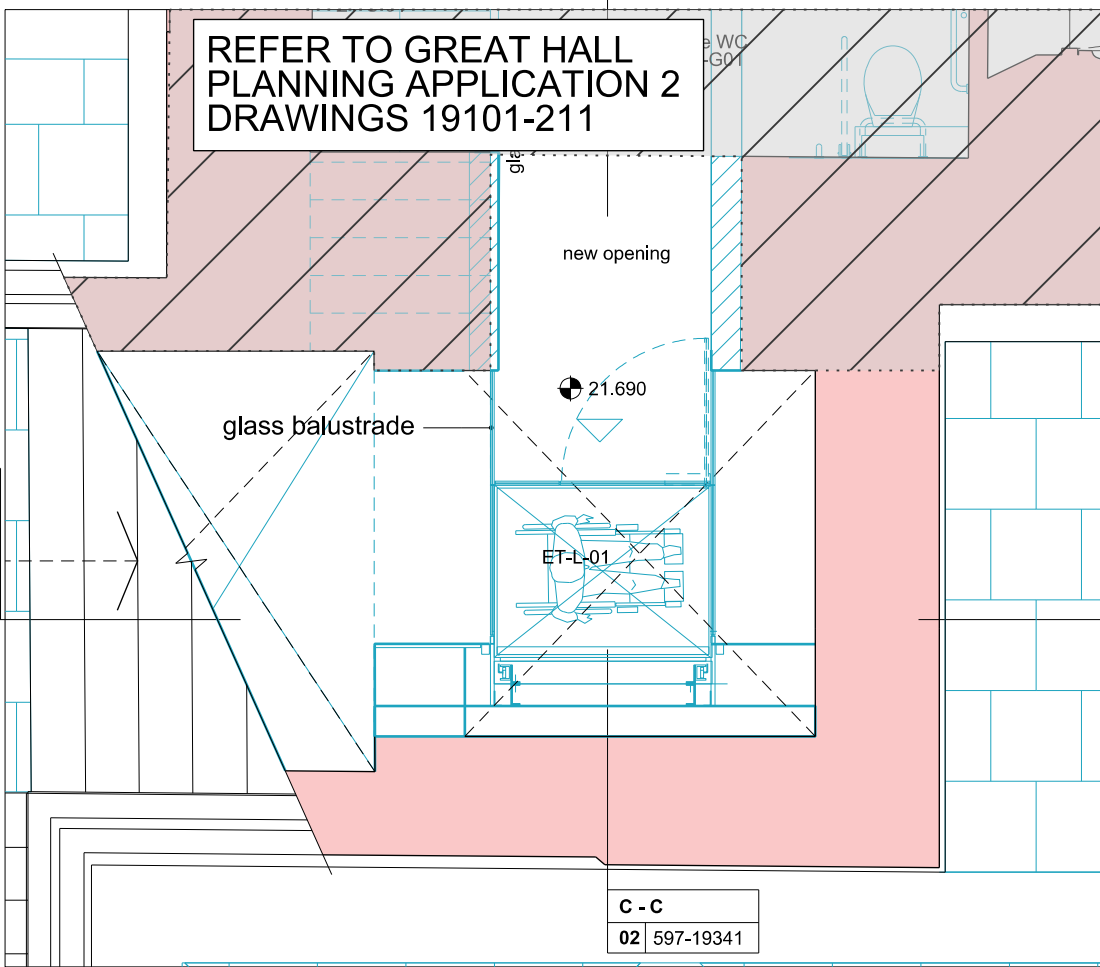


Education Entrance - Ground Level Plan

04 597-19341

NOTES
DO NOT SCALE FROM THIS DRAWING.
CONTRACTOR TO CHECK ALL DIMENSIONS ON SITE.
ANY DISCREPANCIES TO BE REPORTED TO THE ARCHITECT
IMMEDIATELY.
COPYRIGHT RICK MATHER ARCHITECTS LLP ©
Text
Existing Walls
Proposed Works
Accompanying Planning Applications

REVISIONS			
PL1	REV	DATE	DESCRIPTION
PL1	28.07.15	PLANNING & LISTED BUILDING CONSENT	

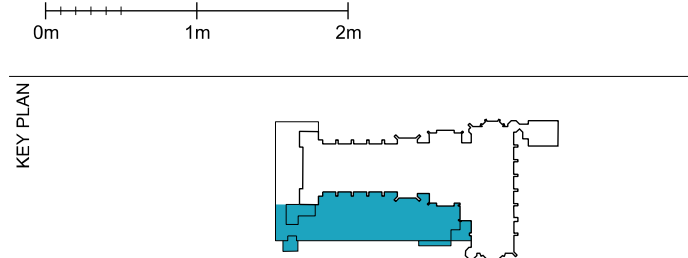

STATUS			
PLANNING			
RICK MATHER ARCHITECTS ©			
123 Camden High Street London N1M 1JH T: 020 7264 1121 F: 020 7264 1122 info@rickmather.com www.rickmather.com			
JOB THE HONOURABLE SOCIETY OF LINCOLN'S INN GREAT HALL AND LIBRARY			
TITLE PROPOSED EAST TERRACE EDUCATION ENTRANCE LOBBY / LIFT			
DRAWN WA	JOB # 597	DRG # 19341	REV PL1
CHECKED TP	SCALE@A1 1:50 1:100	SIZE A1 A3	DATE May 15' REV/DATE 28.07.15