


Proposed East Elevation

01 597-19326

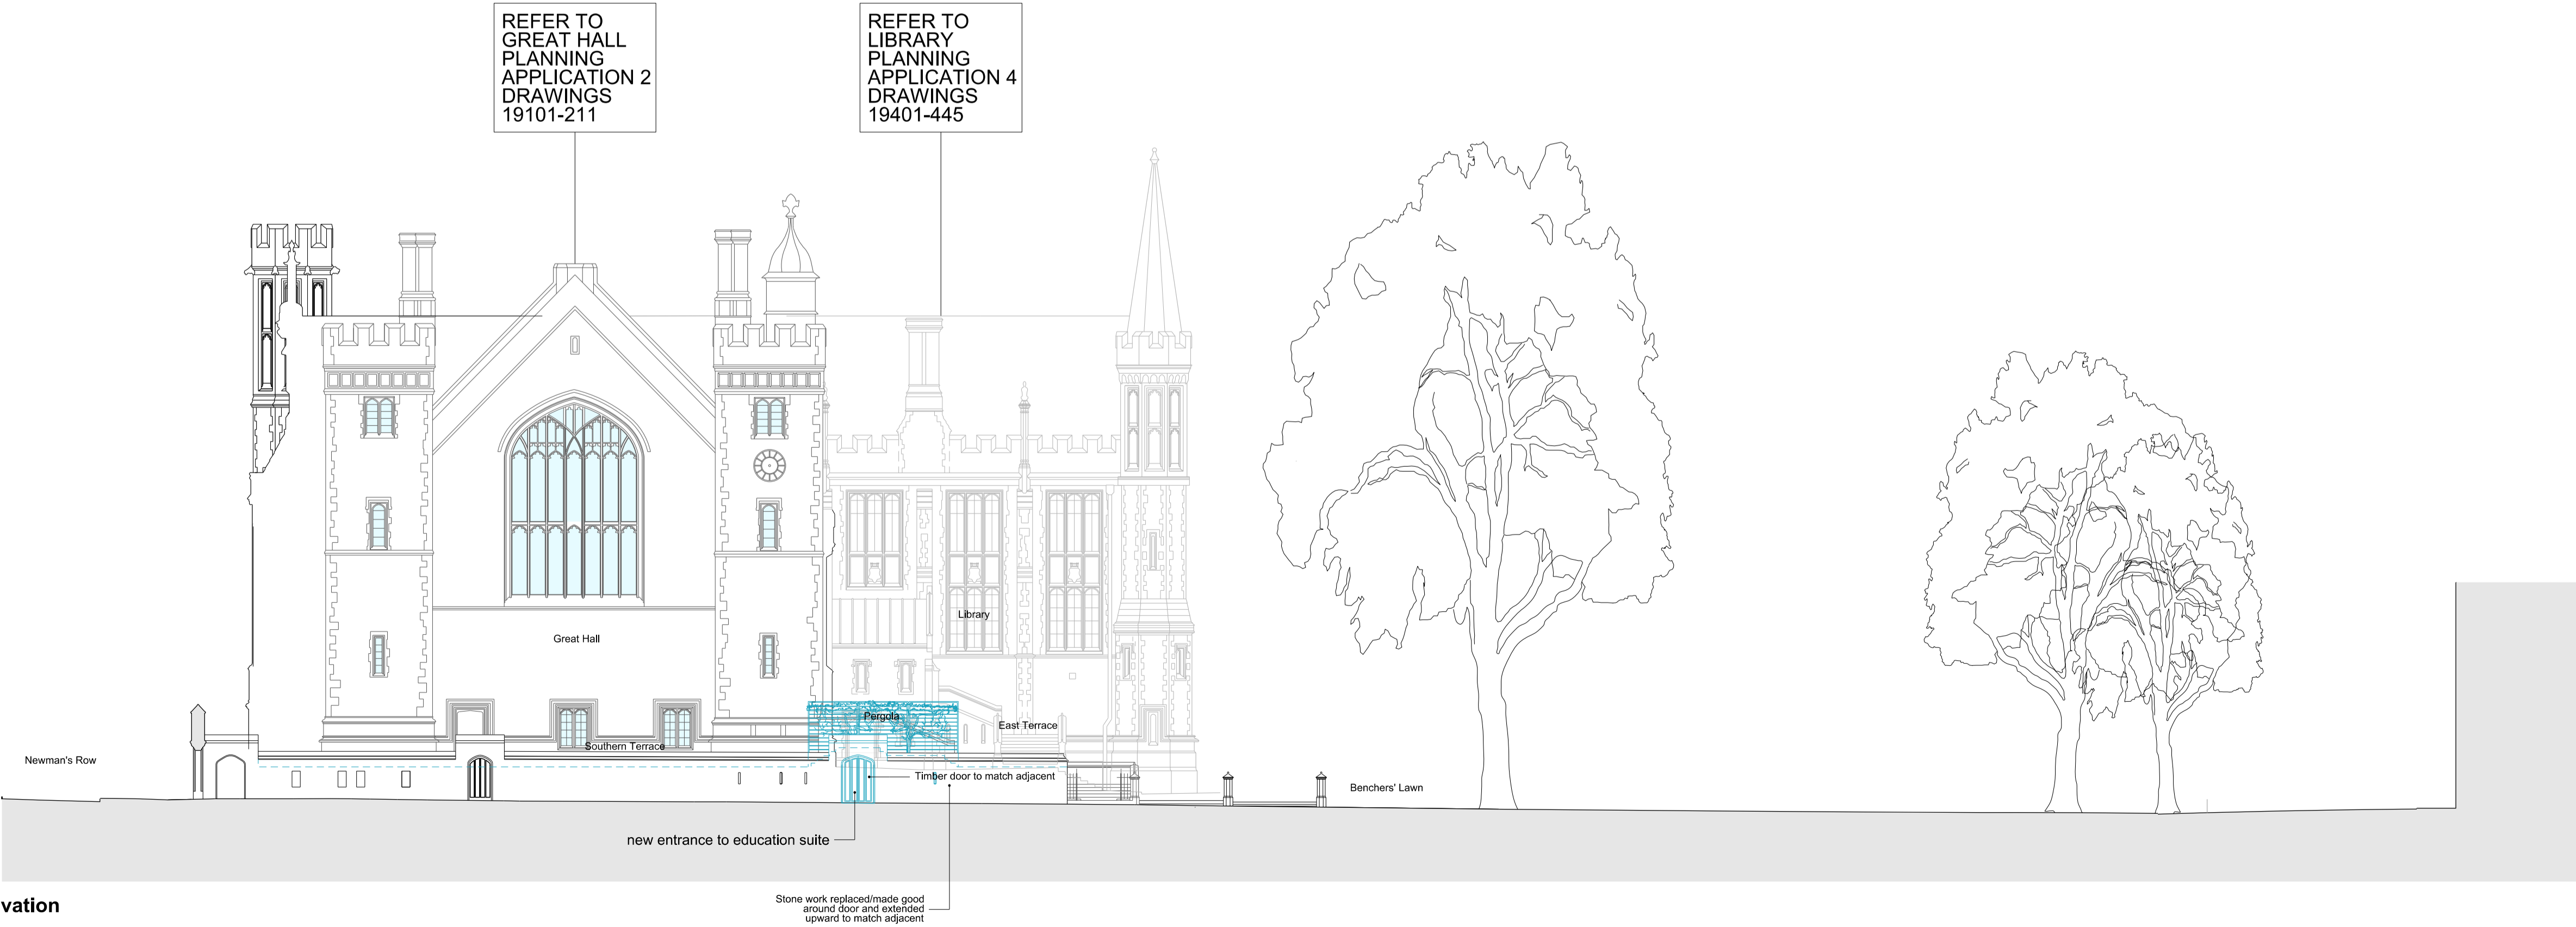


Proposed South Elevation

02 597-19326

NOTES
DO NOT SCALE FROM THIS DRAWING.
CONTRACTOR TO CHECK ALL DIMENSIONS ON SITE.
ANY DISCREPANCIES TO BE REPORTED TO THE ARCHITECT IMMEDIATELY.
COPYRIGHT RICK MATHER ARCHITECTS LLP ©

- Existing
- Proposed Works
- Accompanying Planning Applications

REVISIONS			
REV	DATE	DESCRIPTION	
PL1	28.07.15	PLANNING & LISTED BUILDING CONSENT	

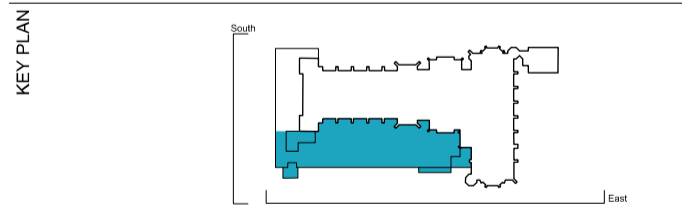

PLANNING

RICK MATHER ARCHITECTS ©			
123 Camden High Street London N1W 1JH T: 020 7244 1121 F: 020 7244 1122 info@rickmather.com www.rickmather.com			
JOB			
THE HONOURABLE SOCIETY OF LINCOLN'S INN GREAT HALL AND LIBRARY			
TITLE			
PROPOSED EAST TERRACE EAST ELEVATION			
DRAWN	JOB #	DRG #	REV
TP	597	19326	PL1
CHECKED	SCALE	SIZE	DATE
CB	1:200 1:400	A1 A3	JUL 15'
		REV DATE	28.07.15