



Demolition Basement

01 597-19440

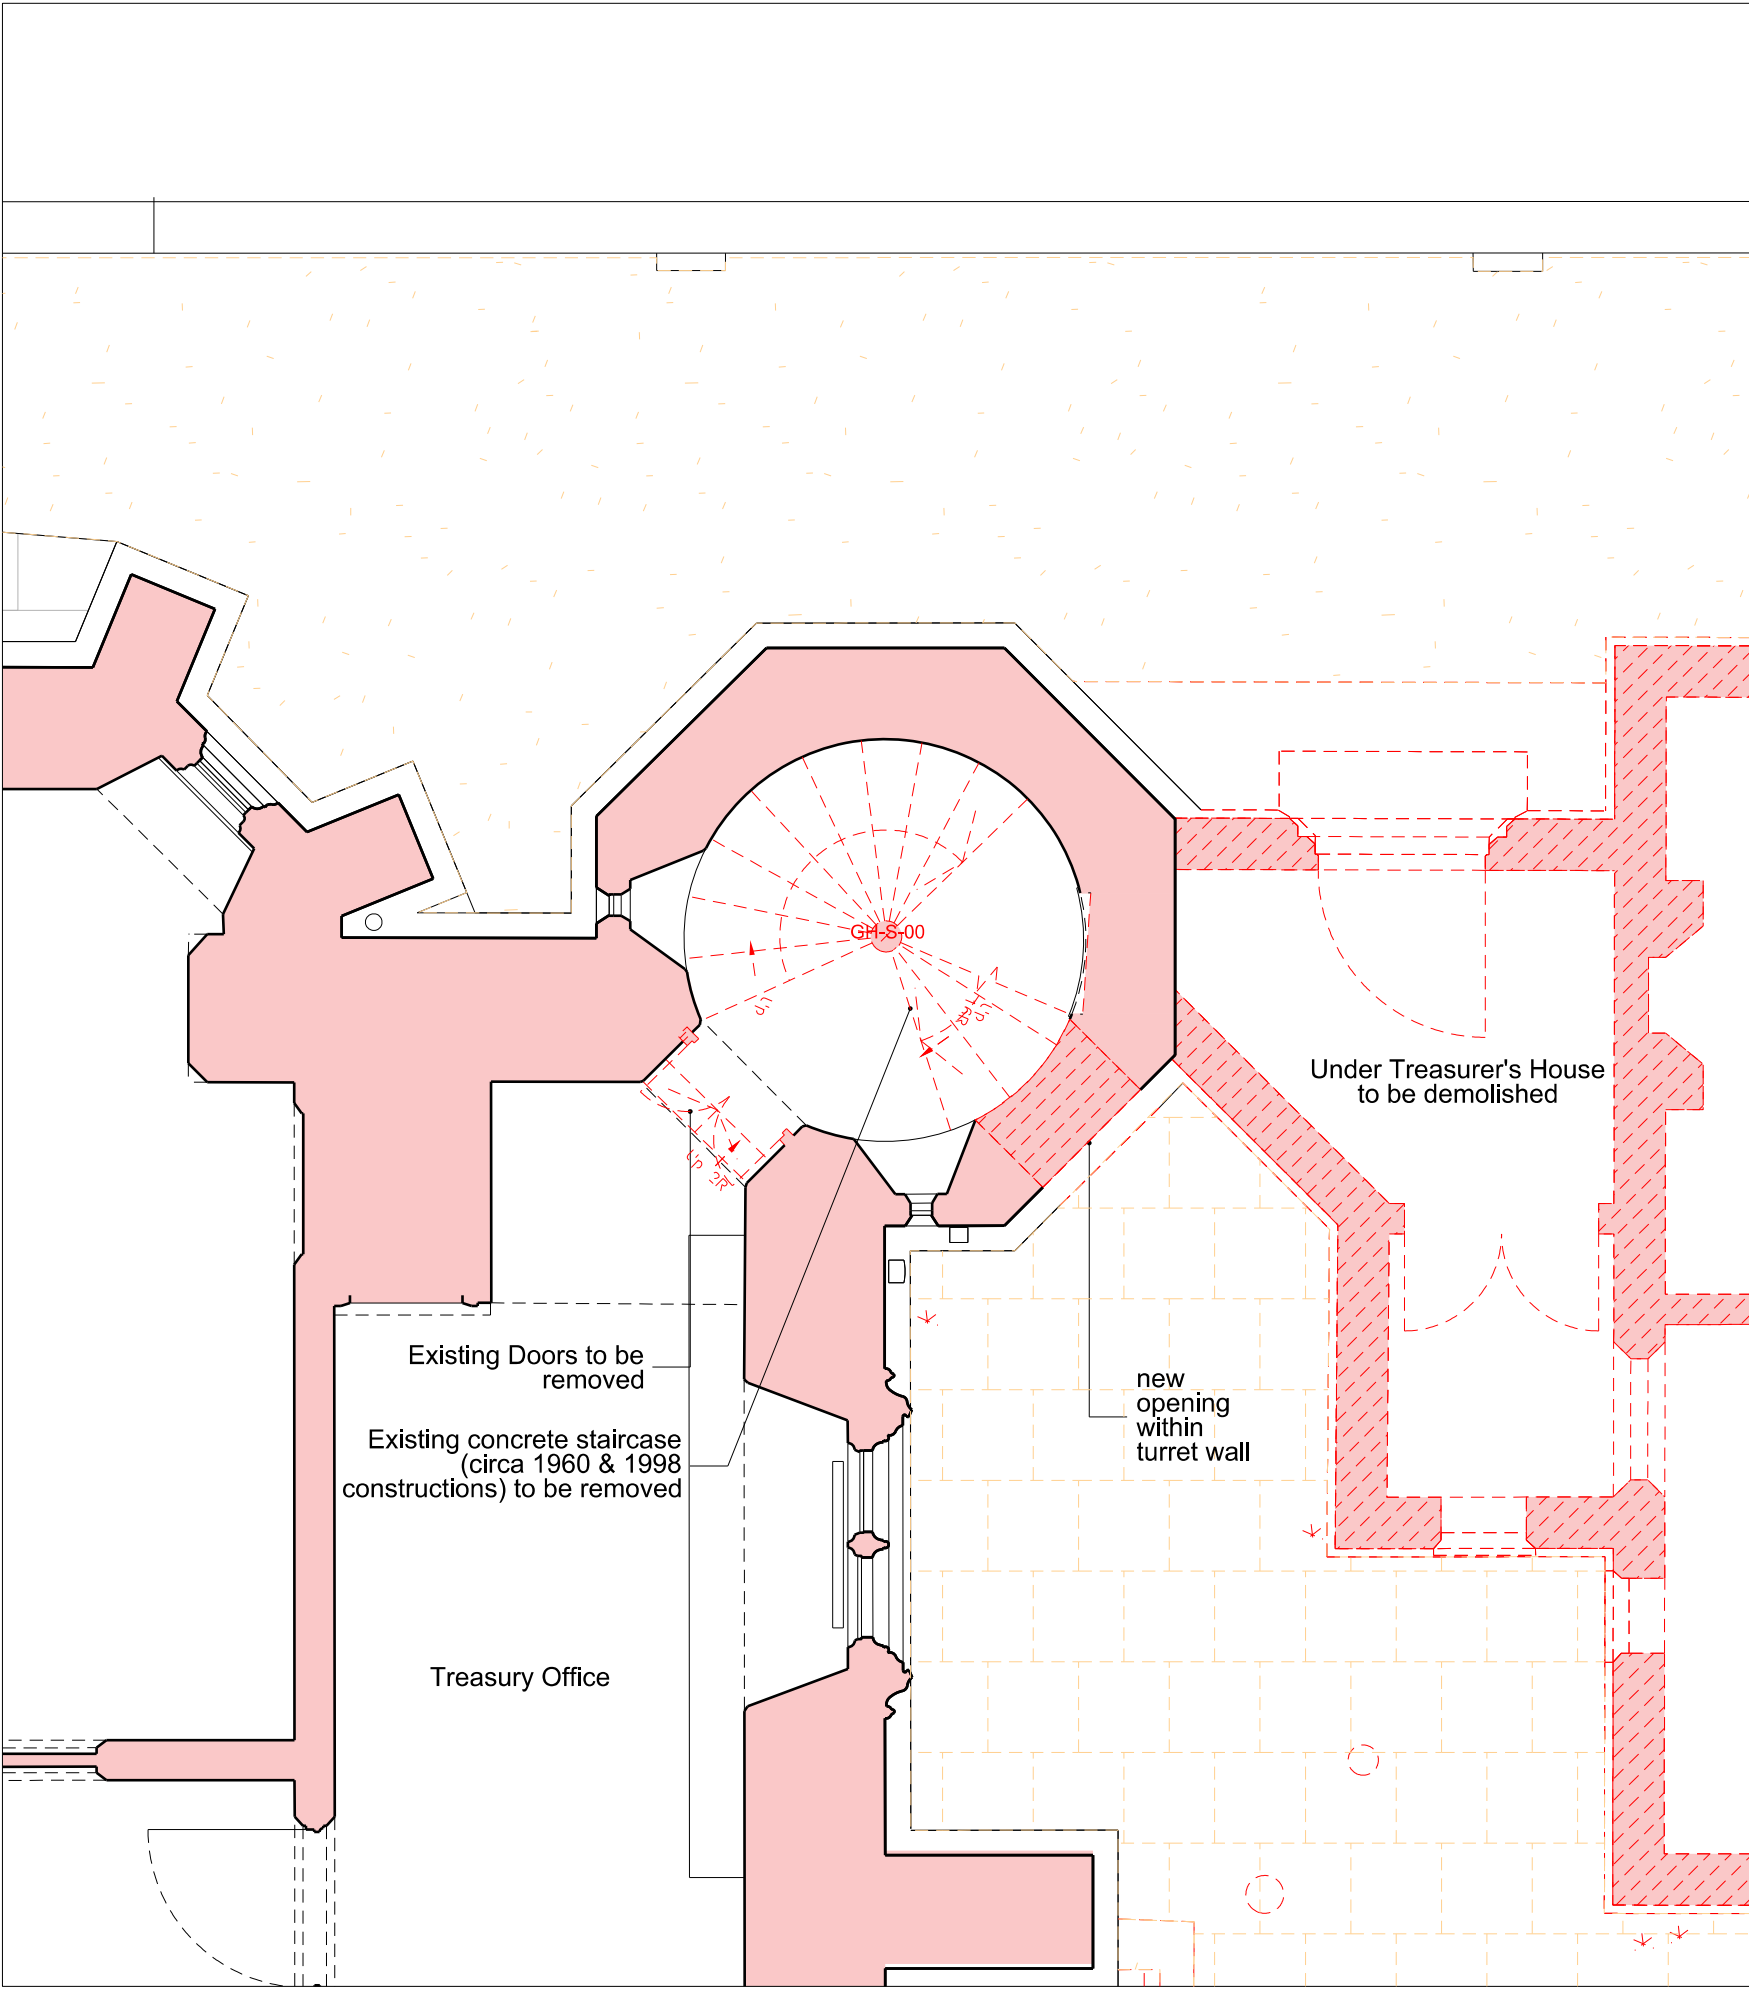


Demolition Ground Floor

02 597-19440

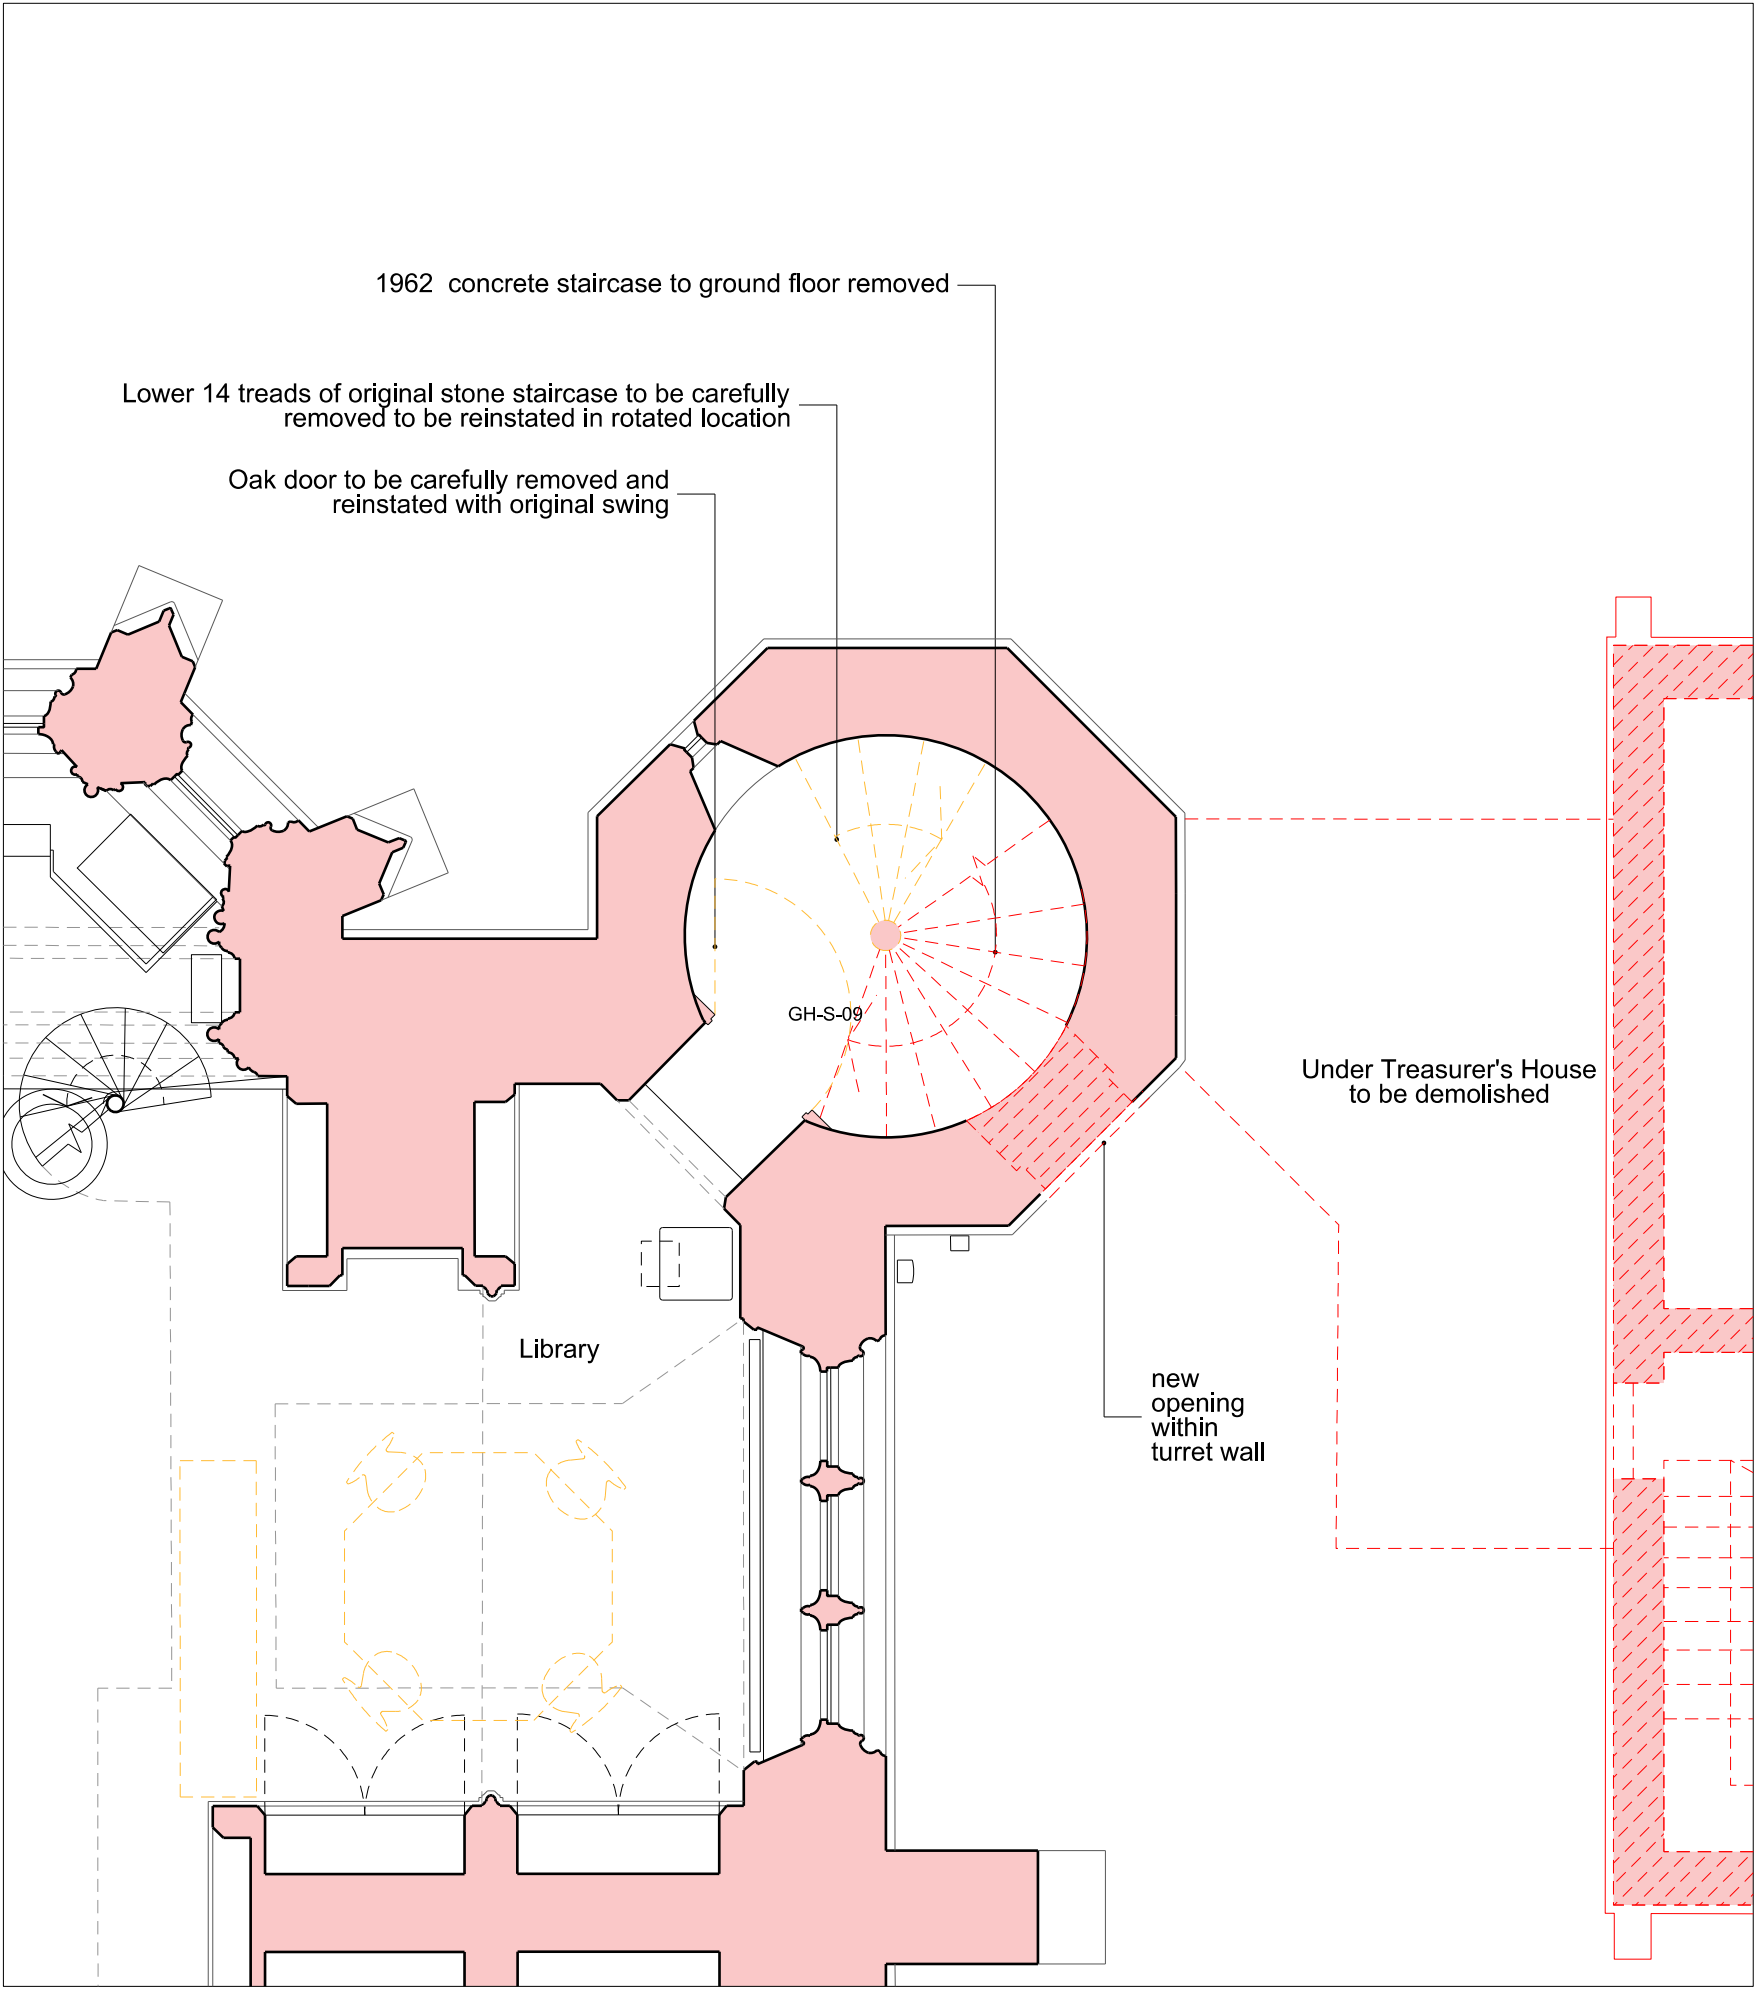


Demolition First Floor

03 597-19440

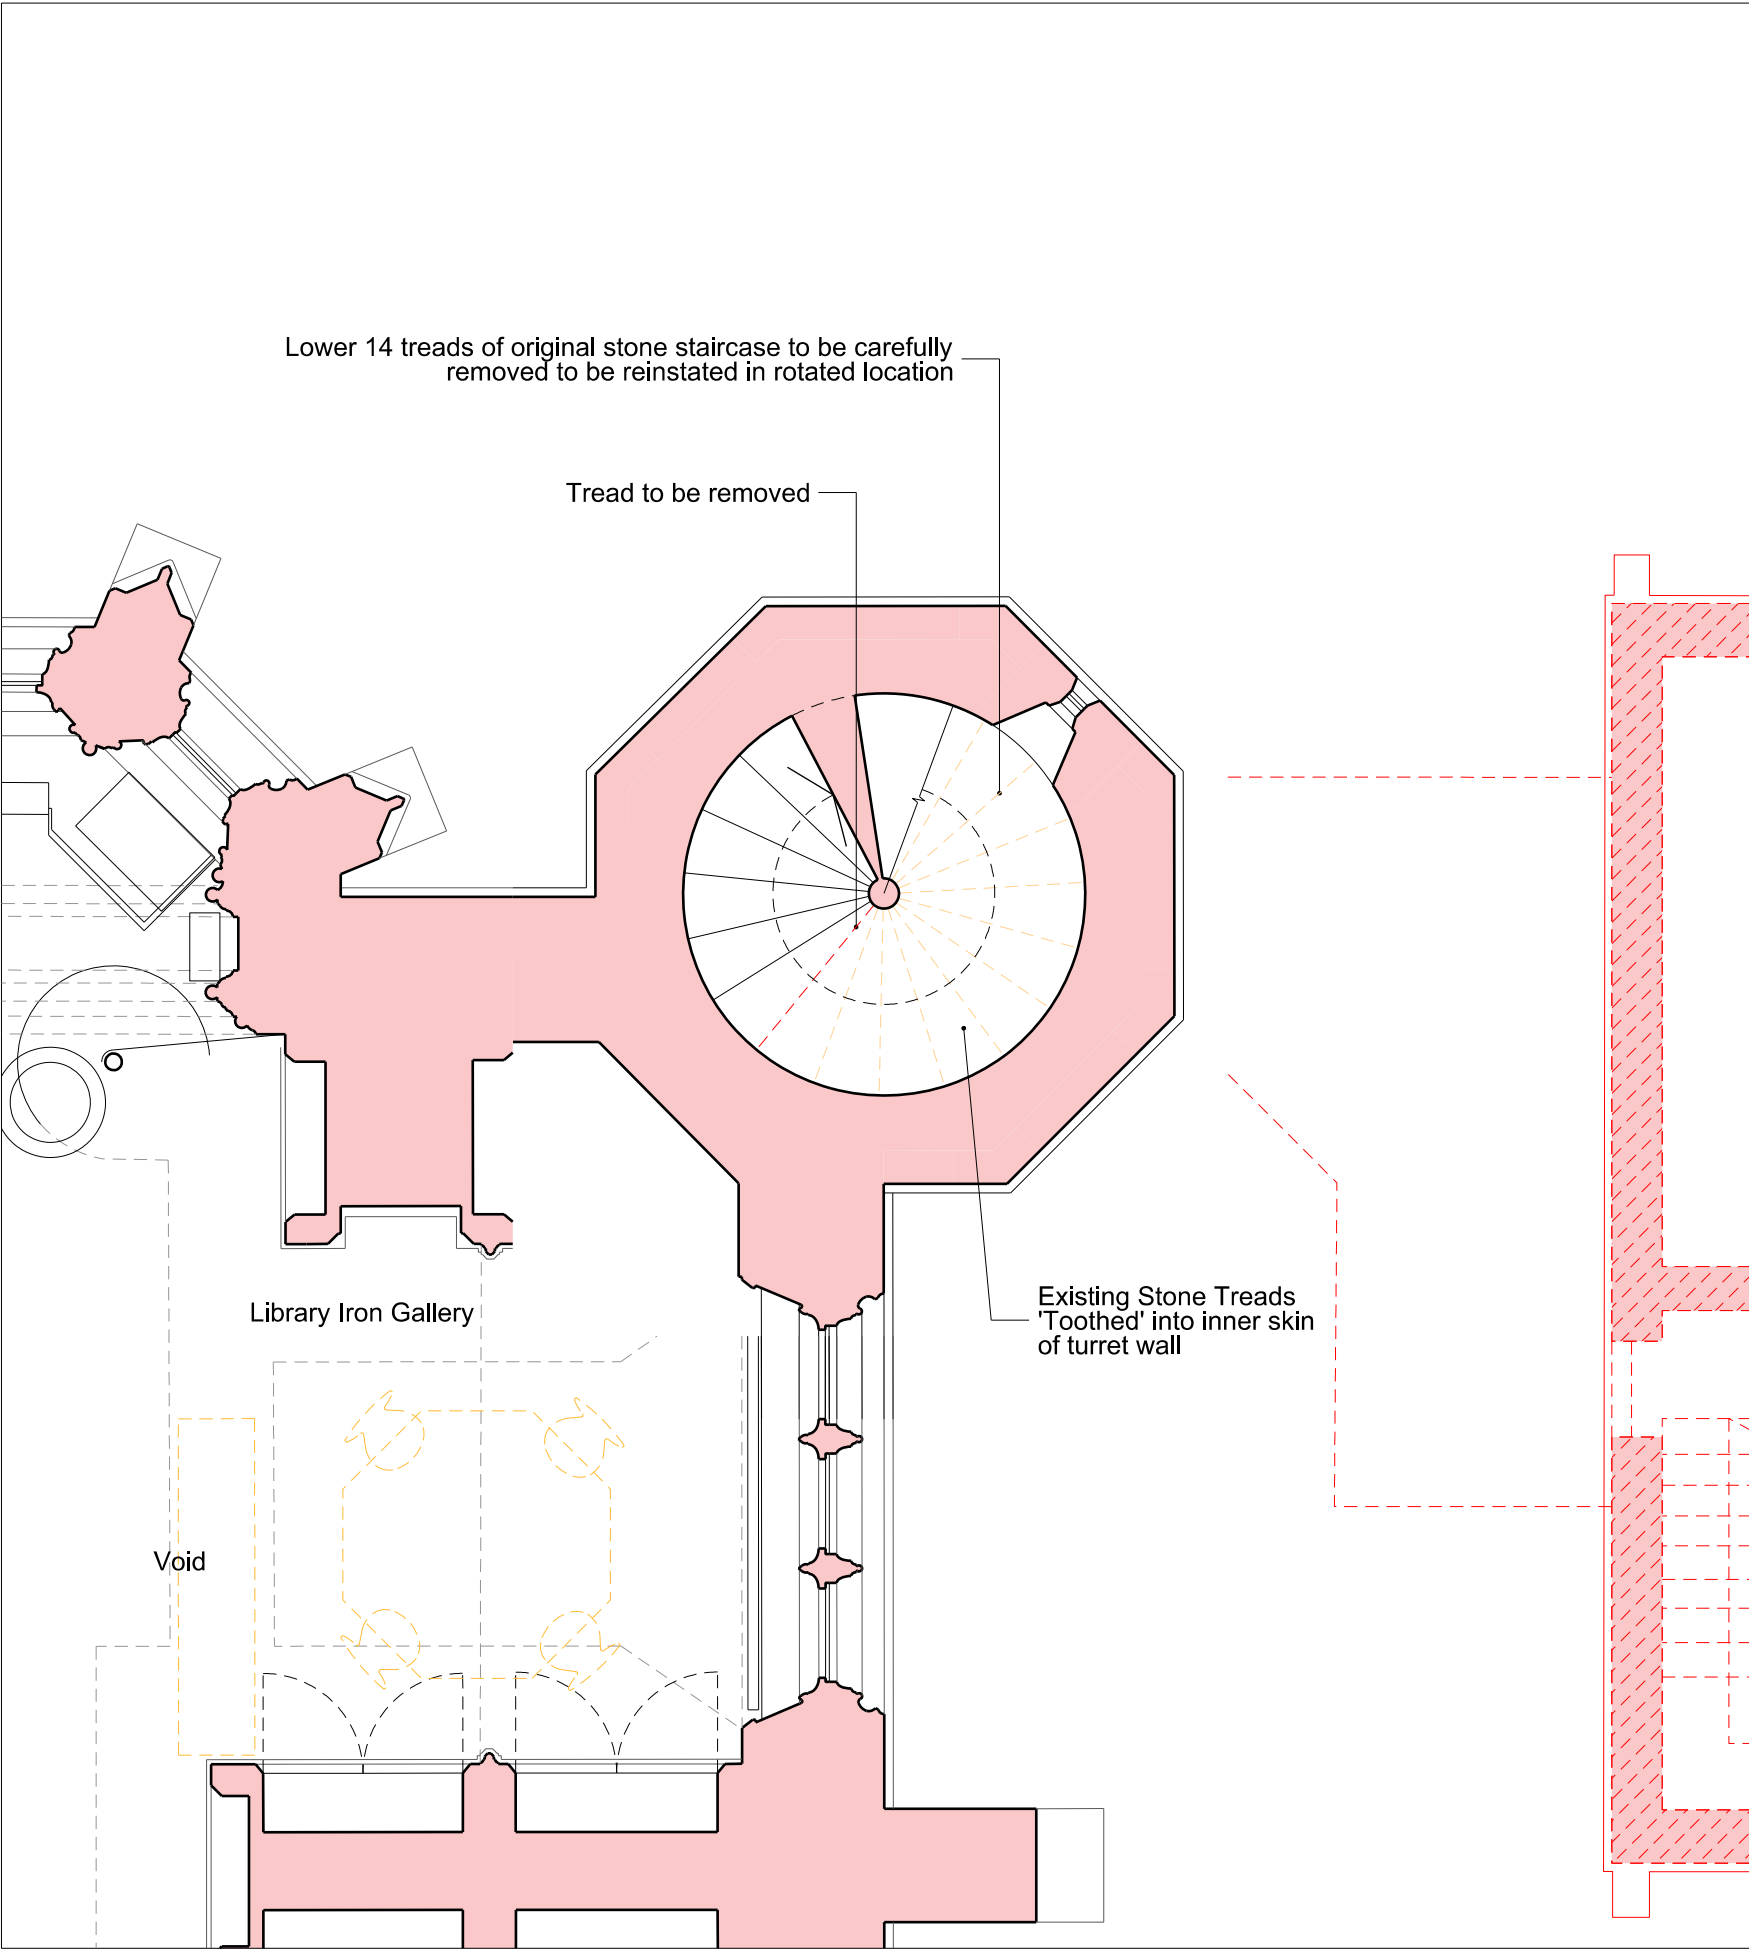

Demolition First Floor Landing

04 597-19440

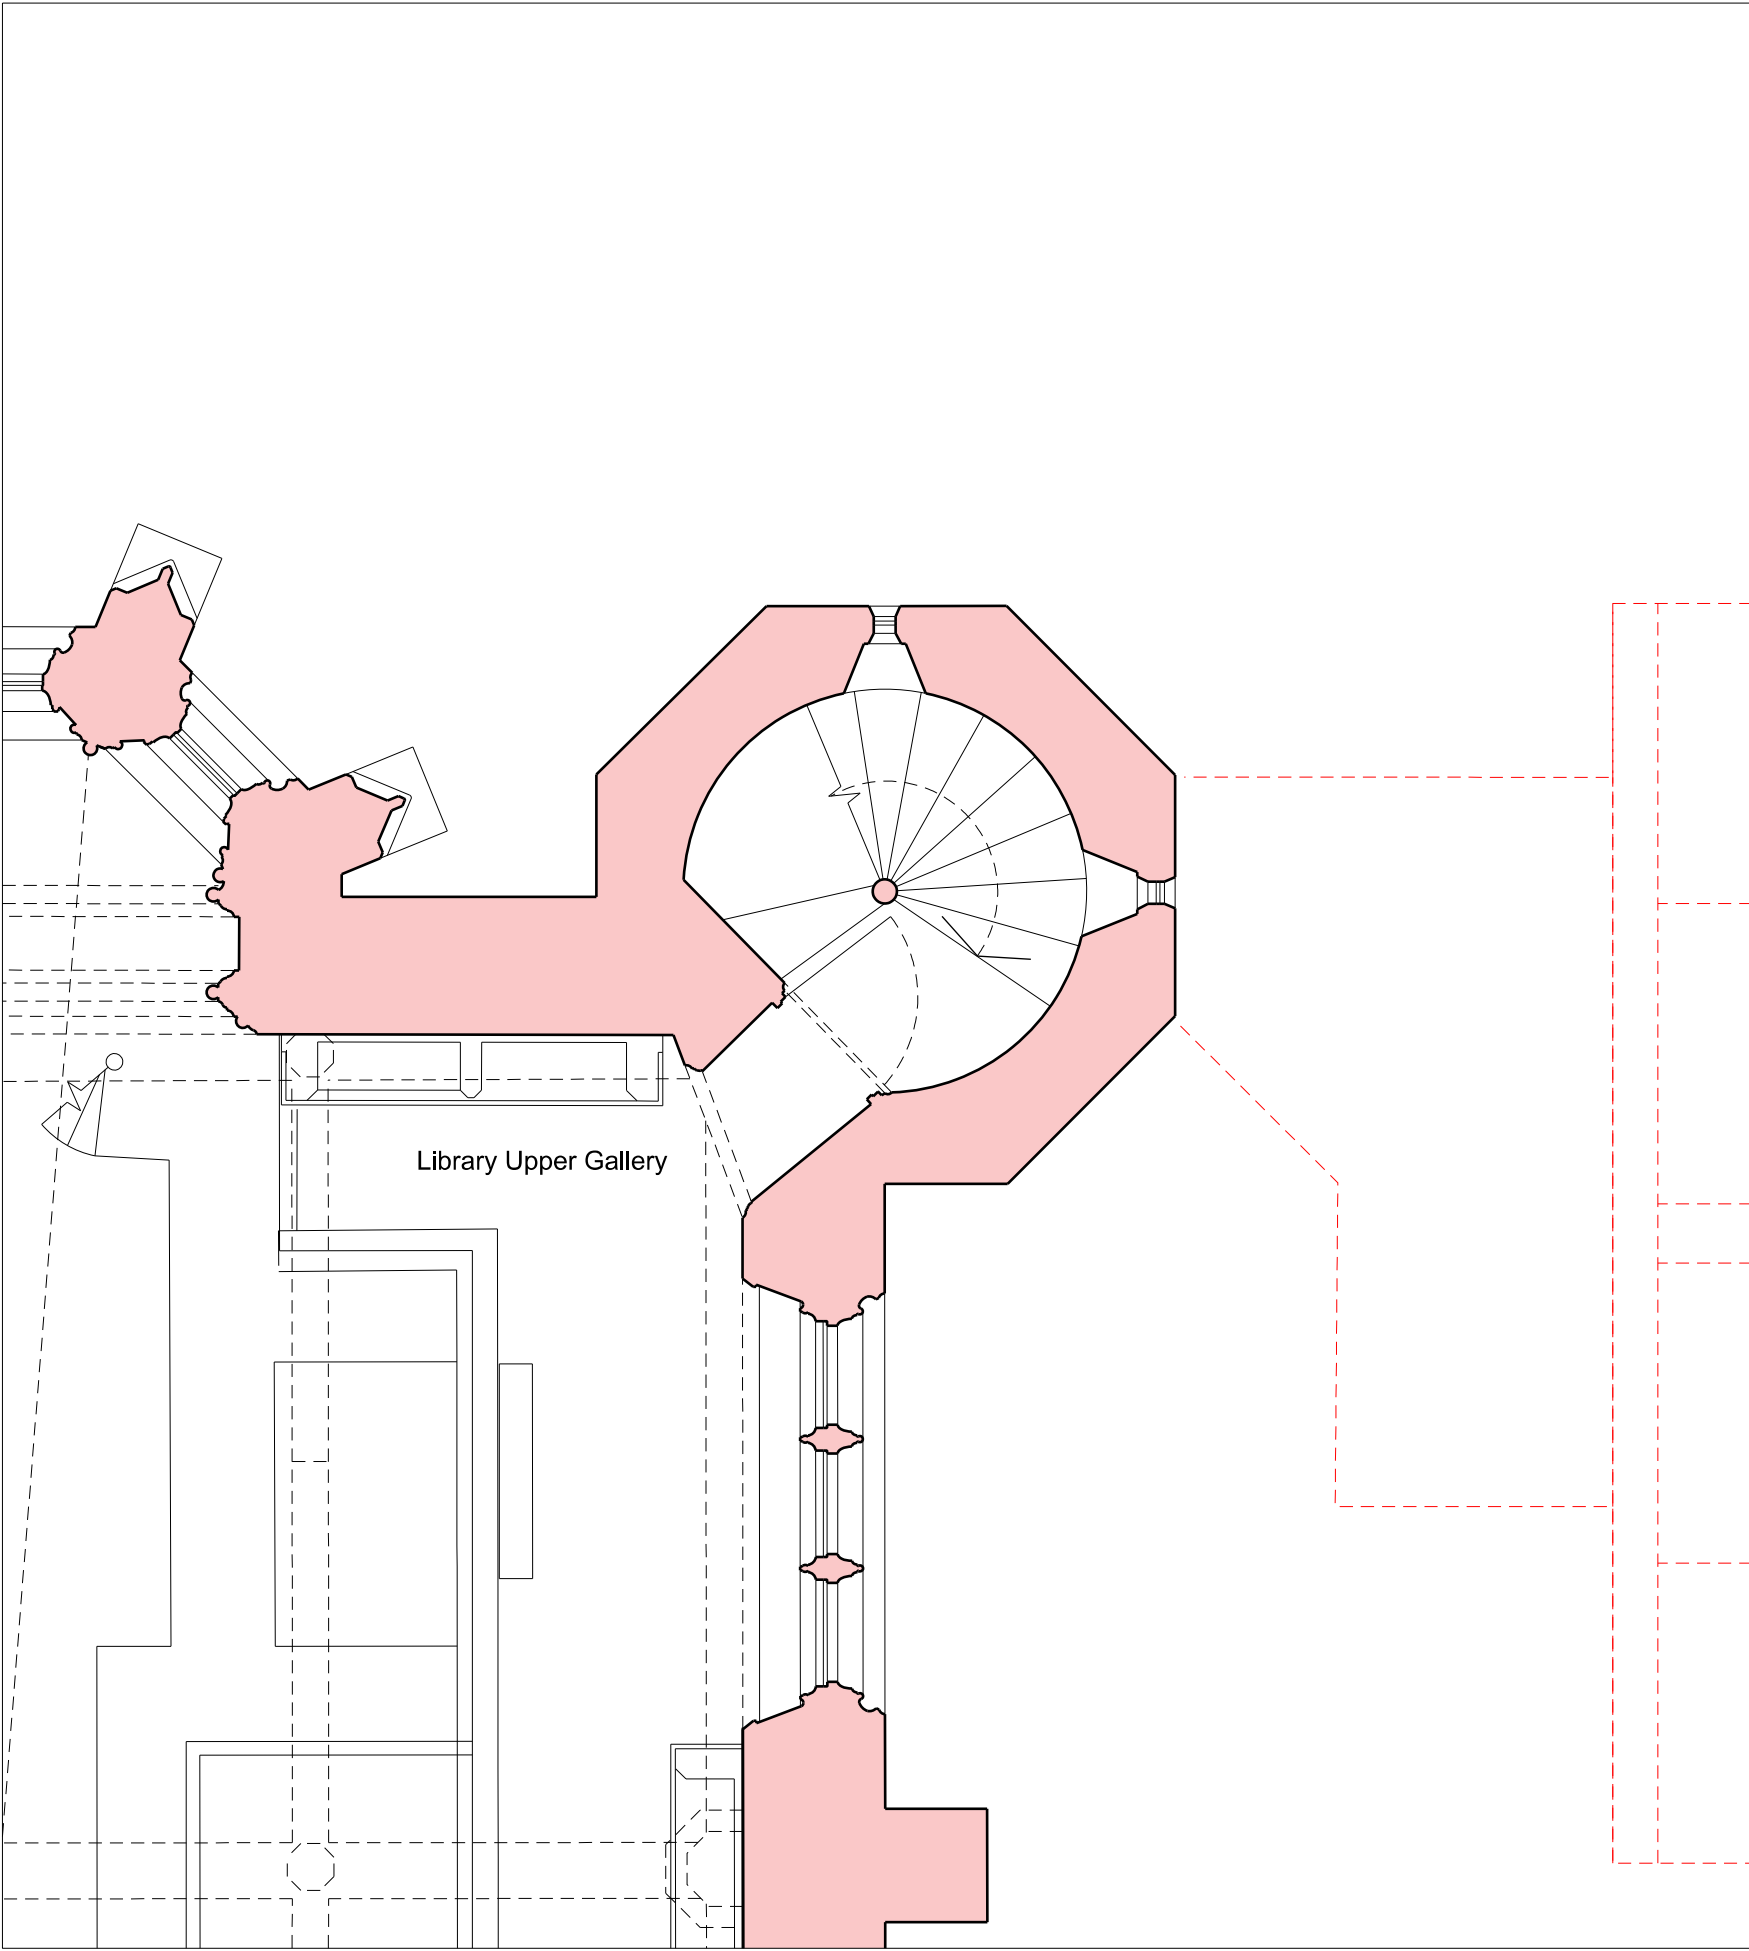


Demolition Second Floor

05 597-19440

NOTES
DO NOT SCALE FROM THIS DRAWING.
CONTRACTOR TO CHECK ALL DIMENSIONS ON SITE.
ANY DISCREPANCIES TO BE REPORTED TO THE ARCHITECT IMMEDIATELY.
COPYRIGHT RICK MATHER ARCHITECTS LLP ©

- Existing Walls
- Demolition
- Demolition of slab
- Soft Strip/ Removal of Finishes

REVISIONS		
REV	DATE	DESCRIPTION
PL1	28.07.15	PLANNING & LISTED BUILDING CONSENT

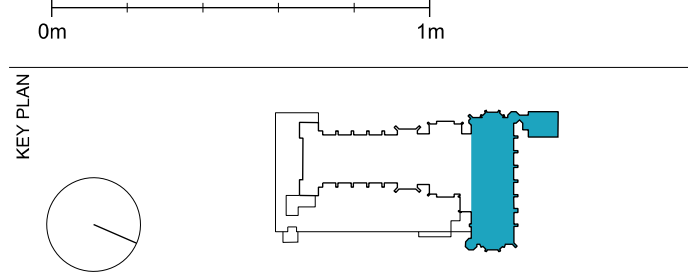

PLANNING

RICK MATHER ARCHITECTS ©

123 Camden High Street London N1W 1JH
T: 020 7244 1121 F: 020 7244 1122
info@rickmather.com www.rickmather.com

JOB
THE HONOURABLE SOCIETY OF LINCOLN'S INN
GREAT HALL AND LIBRARY

TITLE
EXISTING LIBRARY + UT HOUSE
NORTH WEST TURRET
WITH PROPOSED DEMOLITION

DRAWN	MT	JOB #	597	DRG #	19440	REV	PL1
CHECKED	TP	SCALE@A1	1:50	SIZE	A1	DATE	JUL 15'
			1:100		A3	REV/DATE	28.07.15