



Proposed Basement

01 597-19441

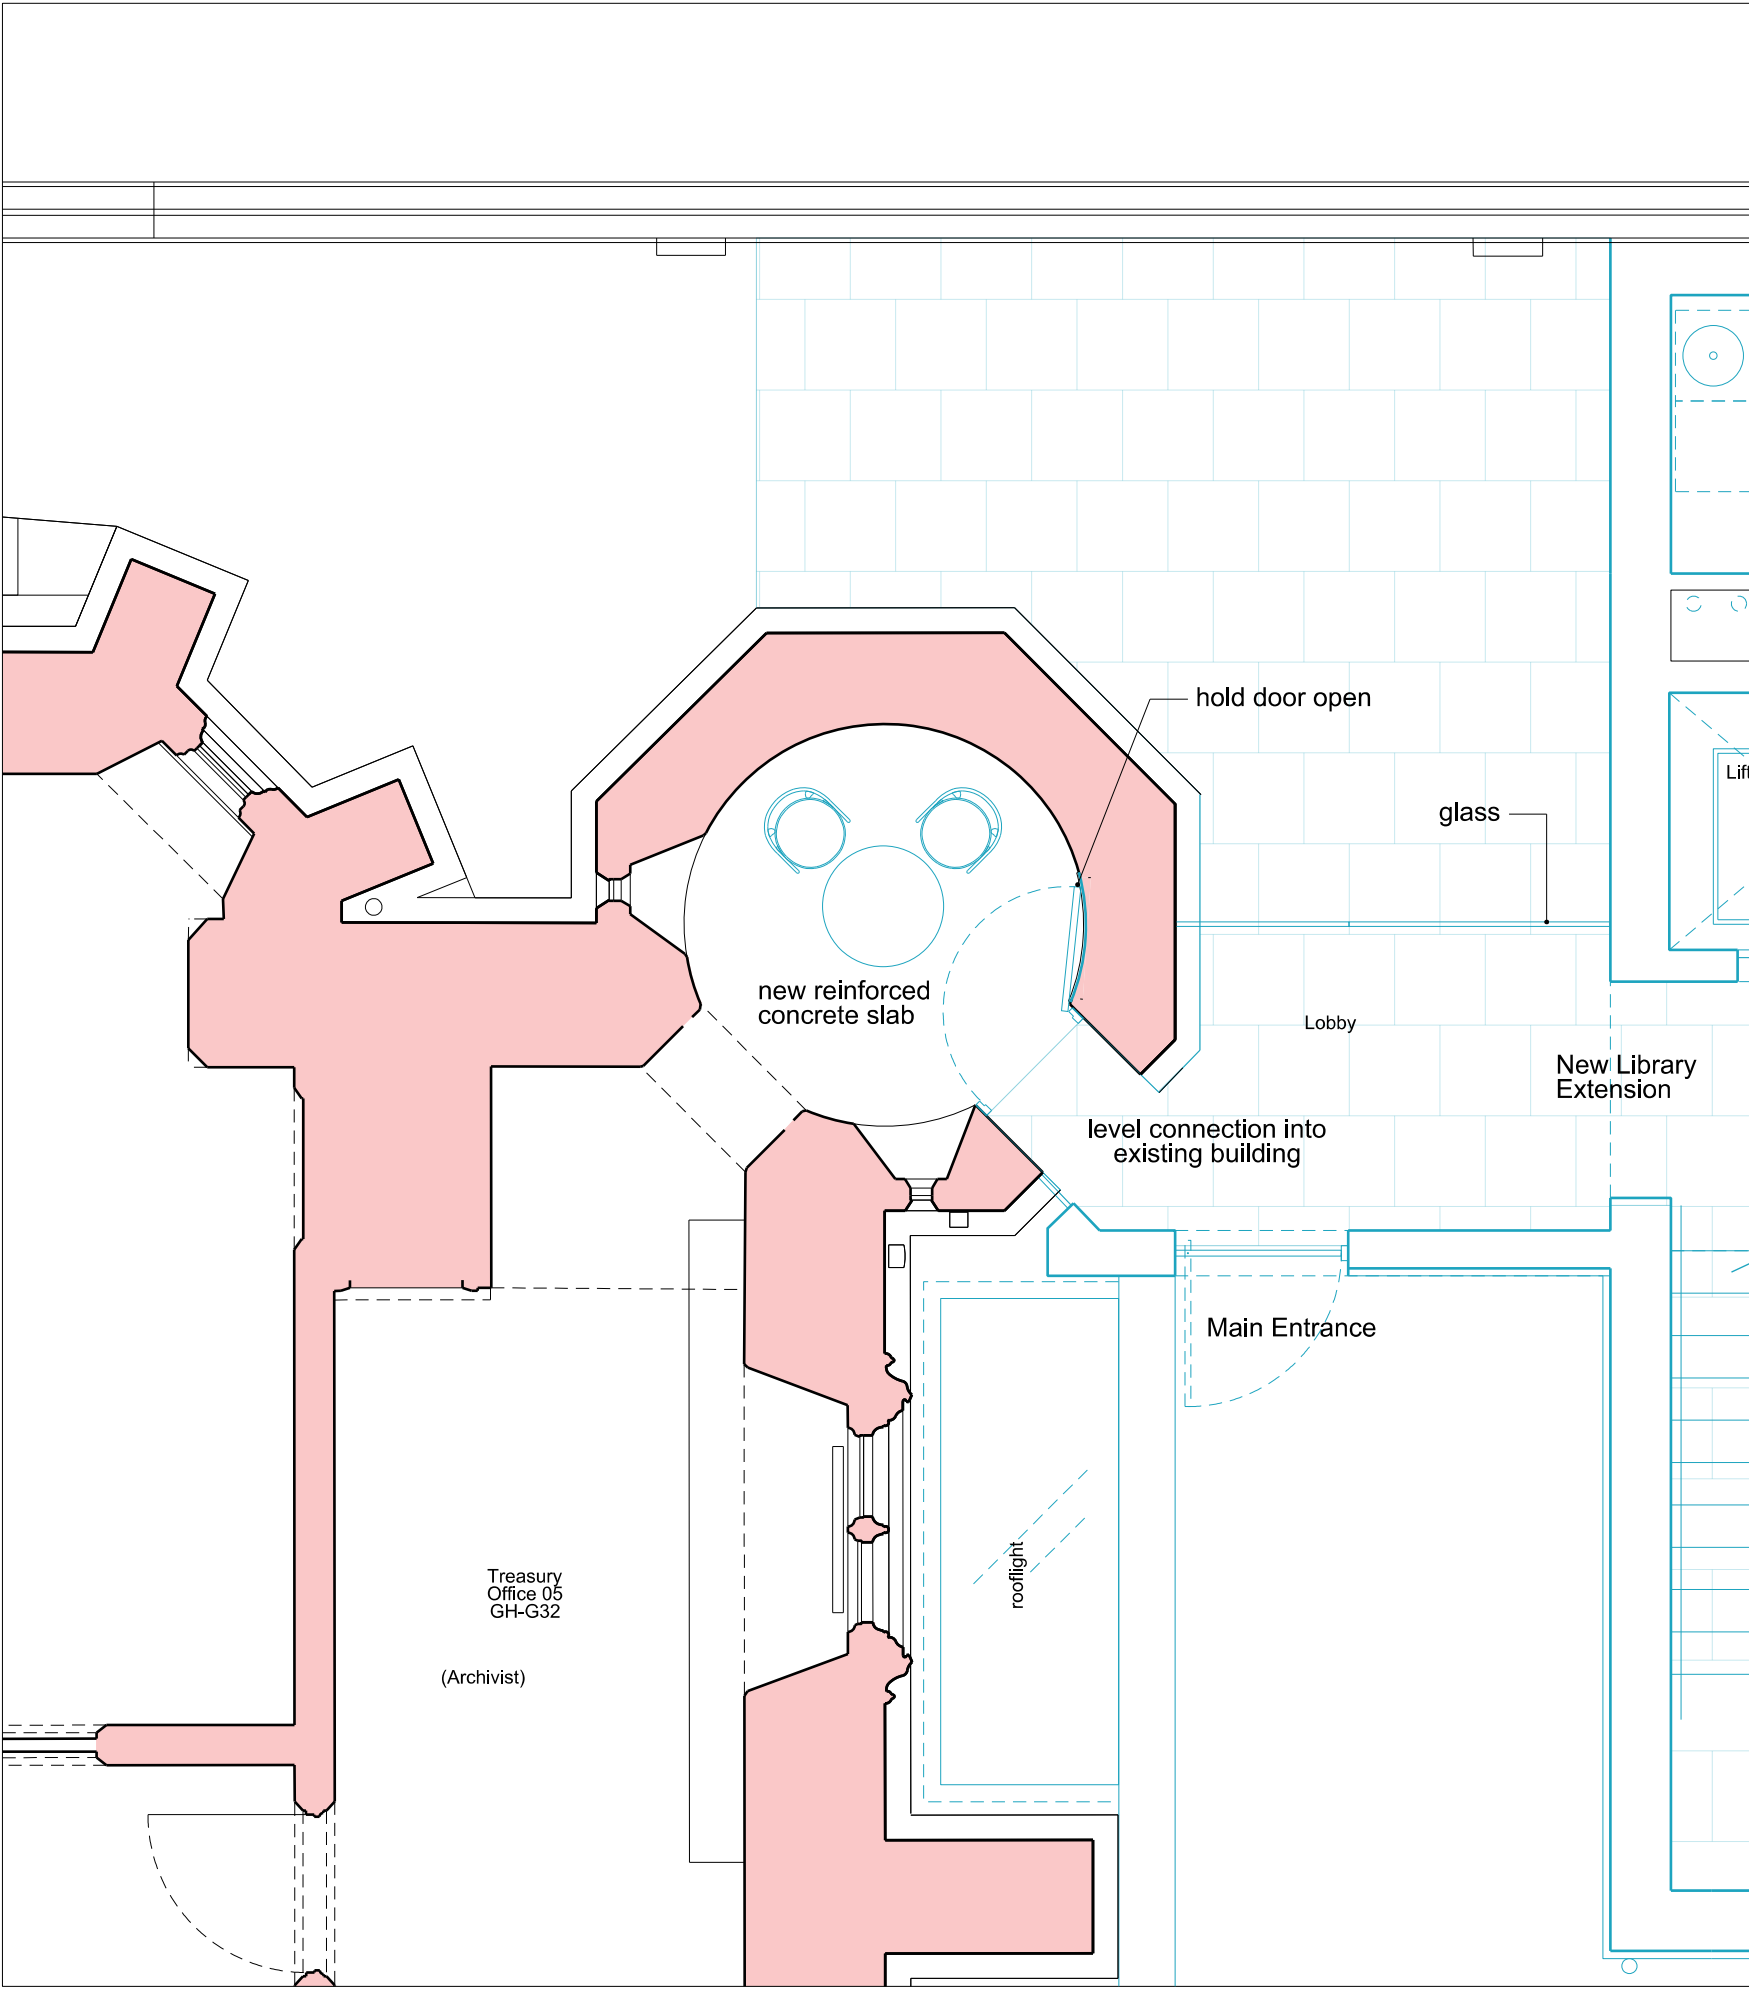


Proposed Ground Floor

02 597-19441

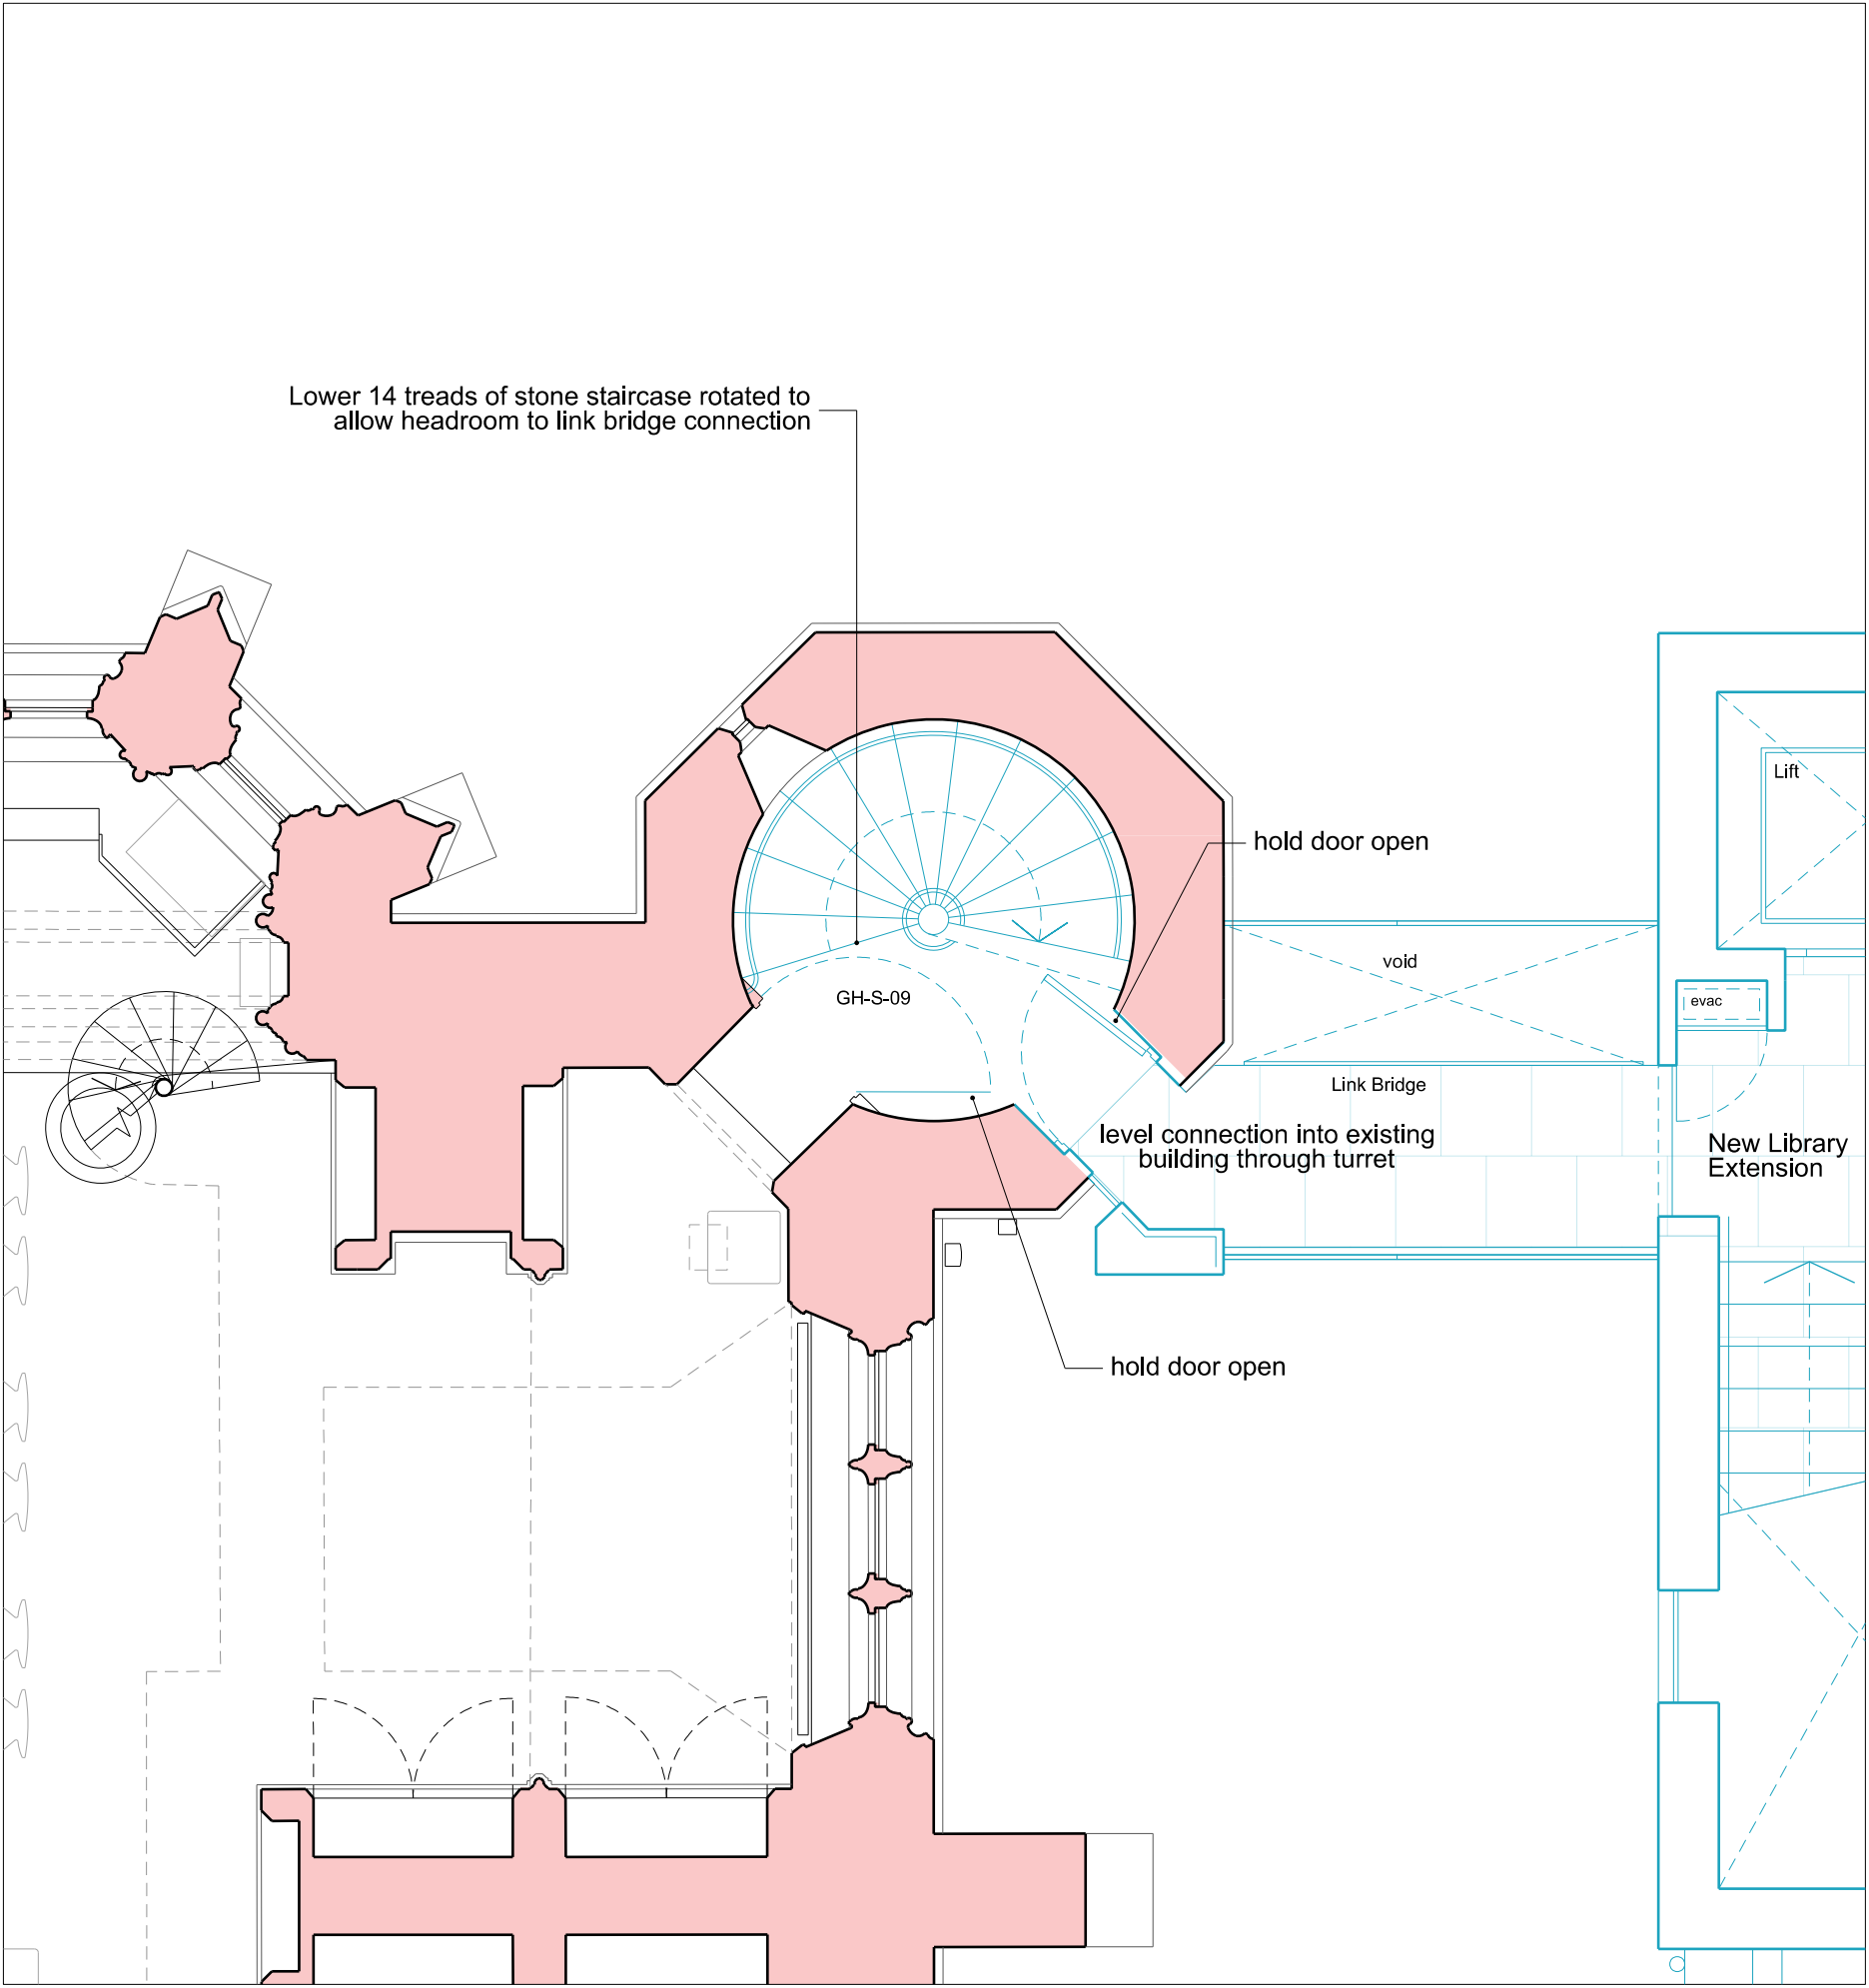


Proposed First Floor

03 597-19441

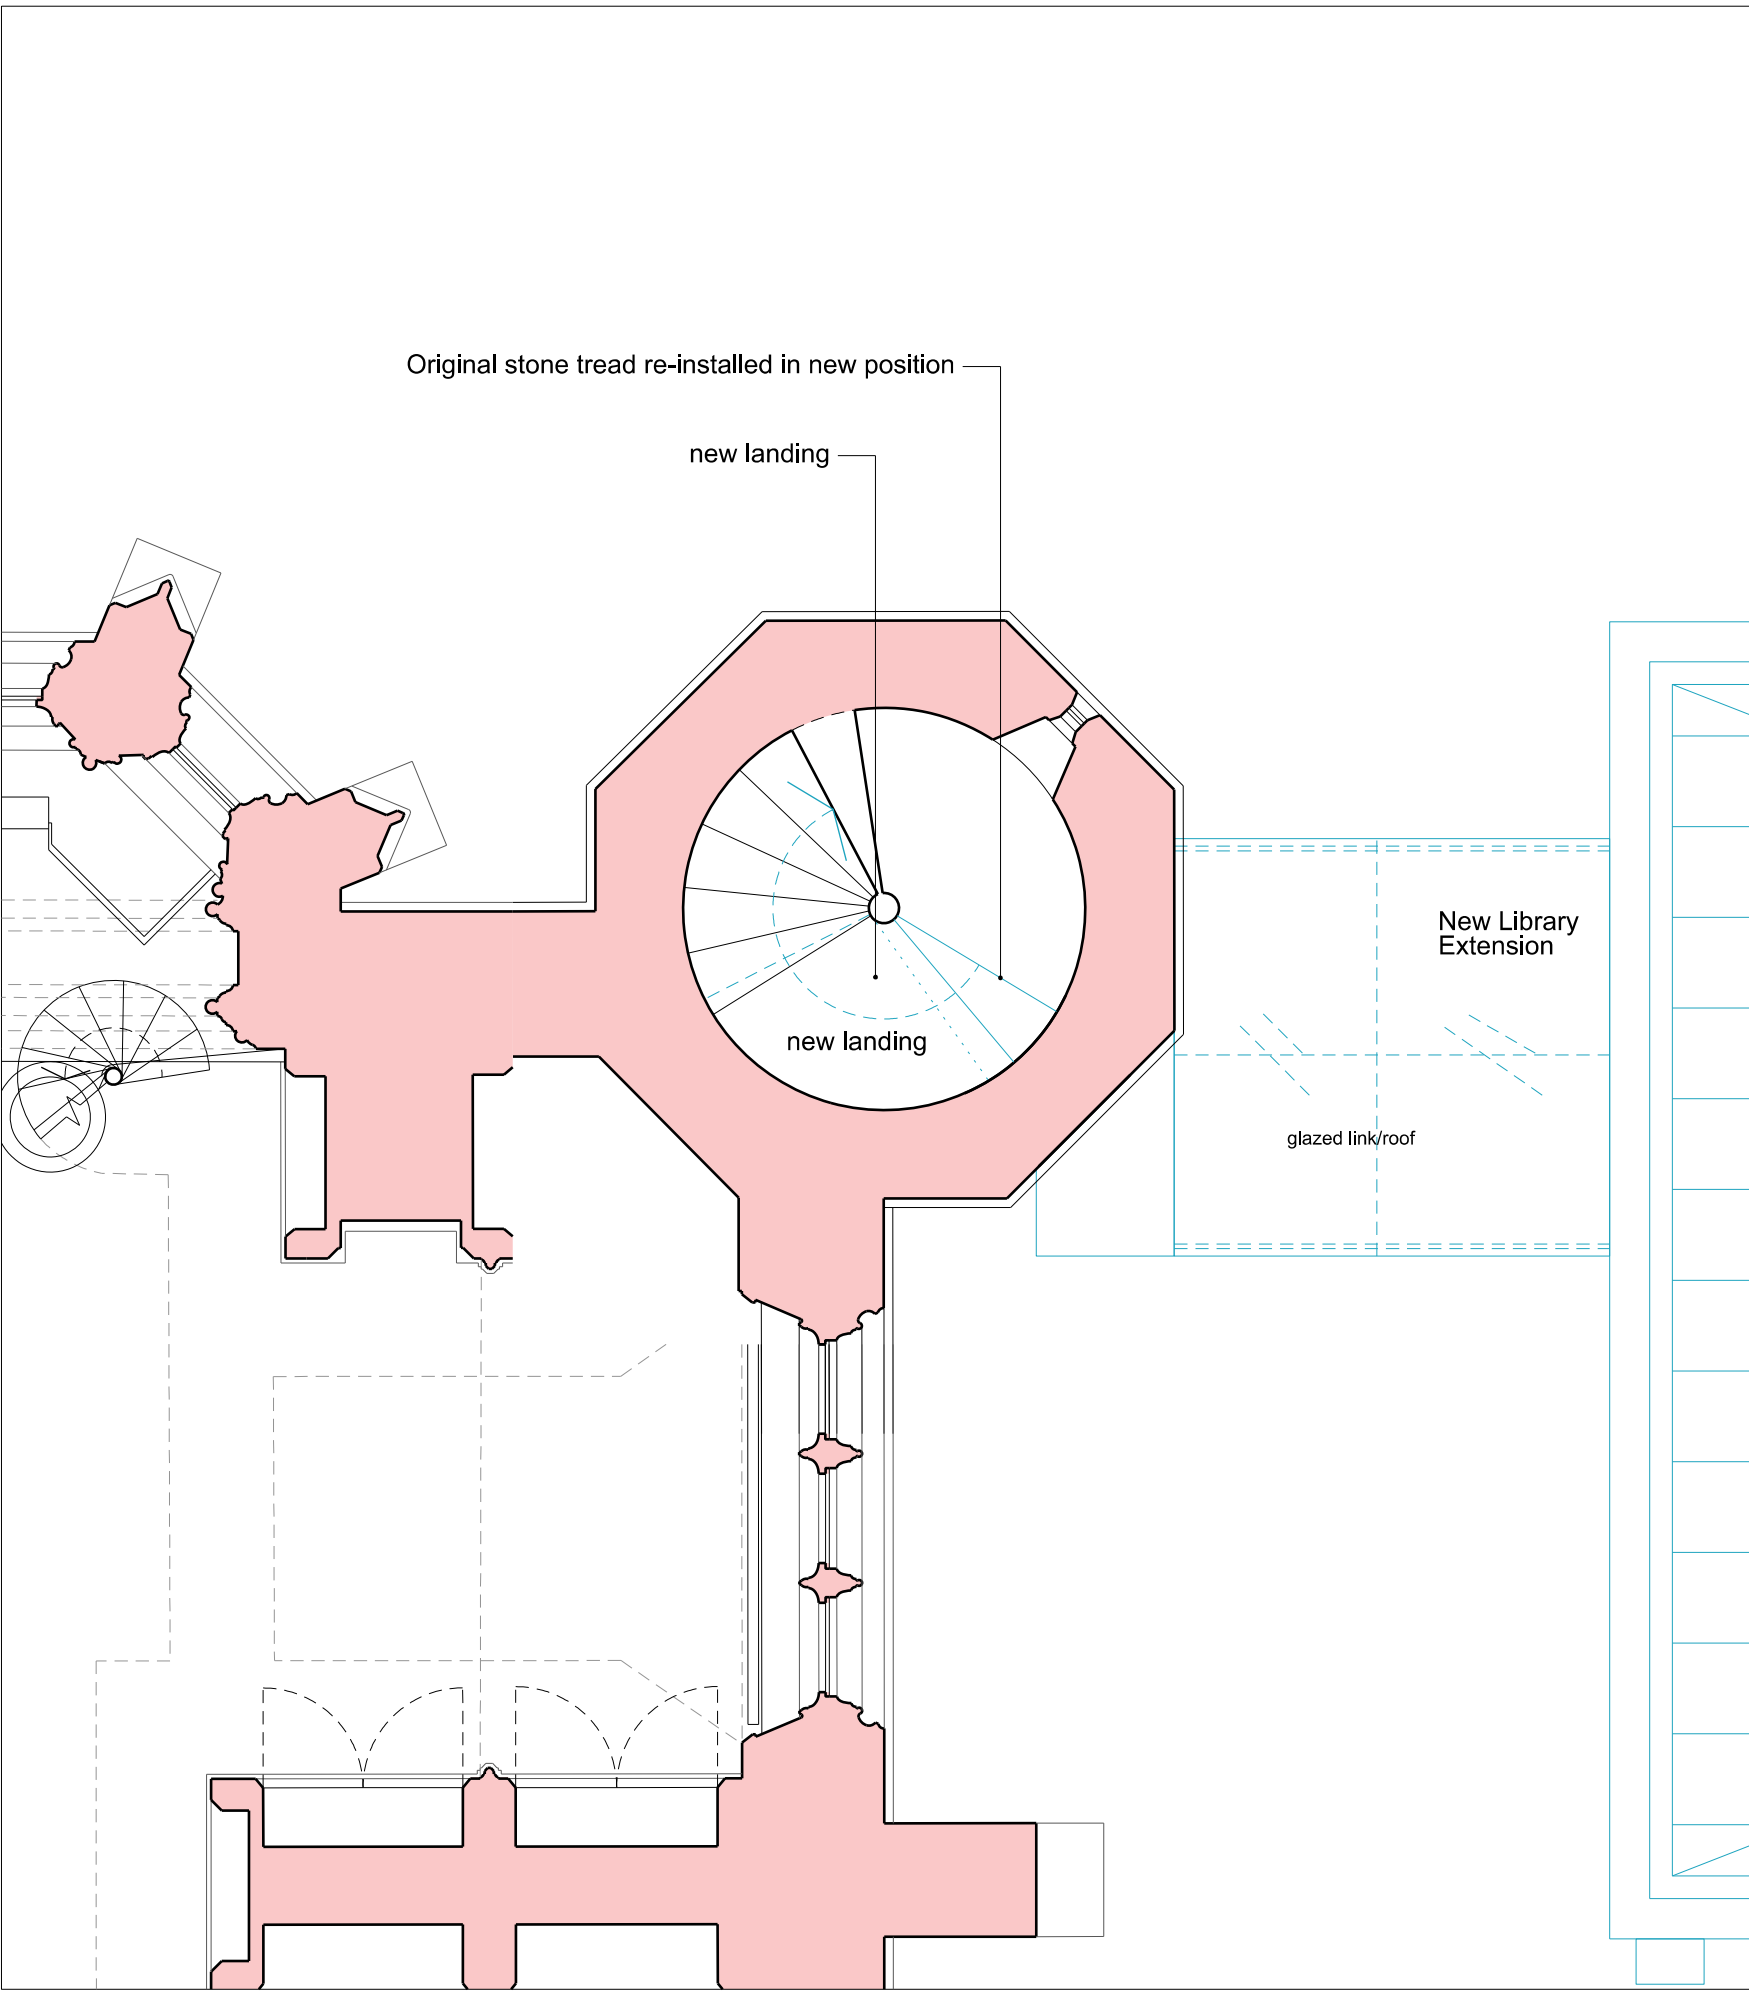

Proposed First Floor Landing

04 597-19441

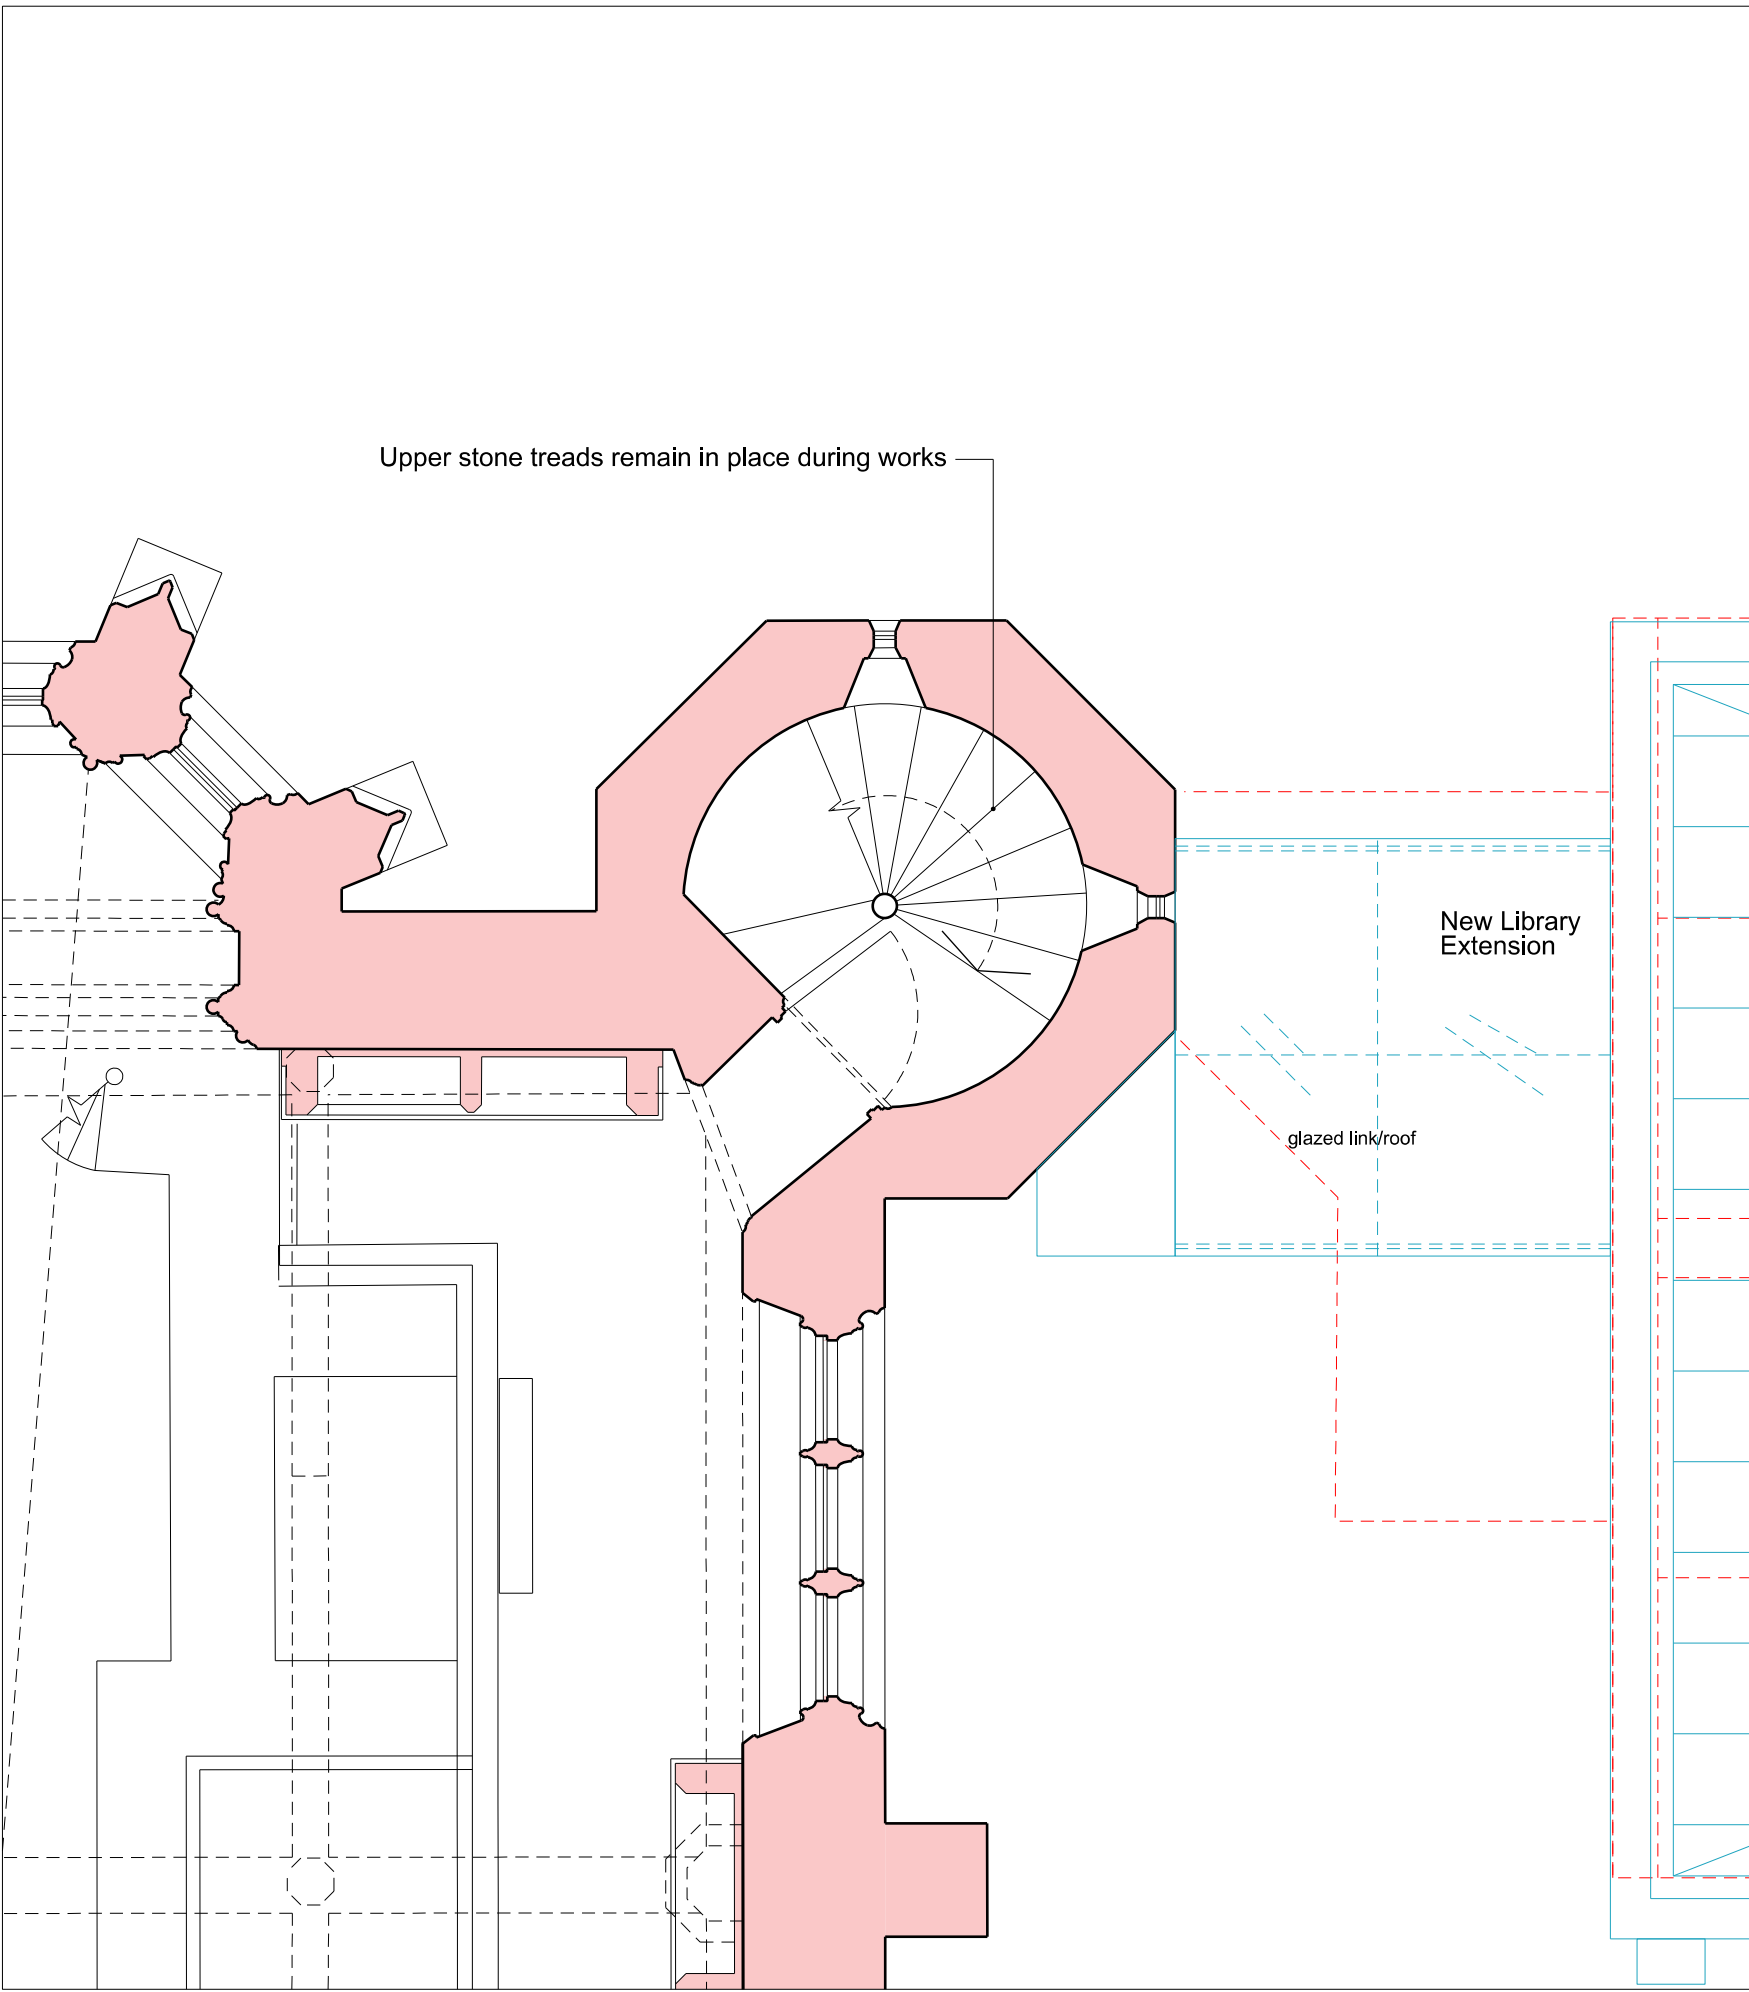

Proposed Second Floor

06 597-19441

NOTES

DO NOT SCALE FROM THIS DRAWING.  
CONTRACTOR TO CHECK ALL DIMENSIONS ON SITE.  
ANY DISCREPANCIES TO BE REPORTED TO THE ARCHITECT IMMEDIATELY.

COPYRIGHT RICK MATHER ARCHITECTS LLP ©

Existing Walls

Proposed Works

proposed yorkstone paving

REVISIONS

REV	DATE	DESCRIPTION
PL1	28.07.15	PLANNING & LISTED BUILDING CONSENT

KEY PLAN

0m 1m

STATUS

# PLANNING

RICK MATHER ARCHITECTS ©

123 Camden High Street London N1M 1JH  
T: 020 7244 1121 F: 020 7244 1120  
info@rickmather.com www.rickmather.com

JOB

THE HONOURABLE SOCIETY OF LINCOLN'S INN  
GREAT HALL AND LIBRARY

TITLE

PROPOSED LIBRARY EXTENSION  
NORTH WEST TURRET

DRAWN	JOB #	DRG #	REV
MT	597	19441	PL1

CHECKED	SCALE	SIZE	DATE	REV/DATE
TP	1:50 1:100	A1 A3	JUL 15'	28.07.15