



Demolition Section : First Floor Main Library

01 597-19445

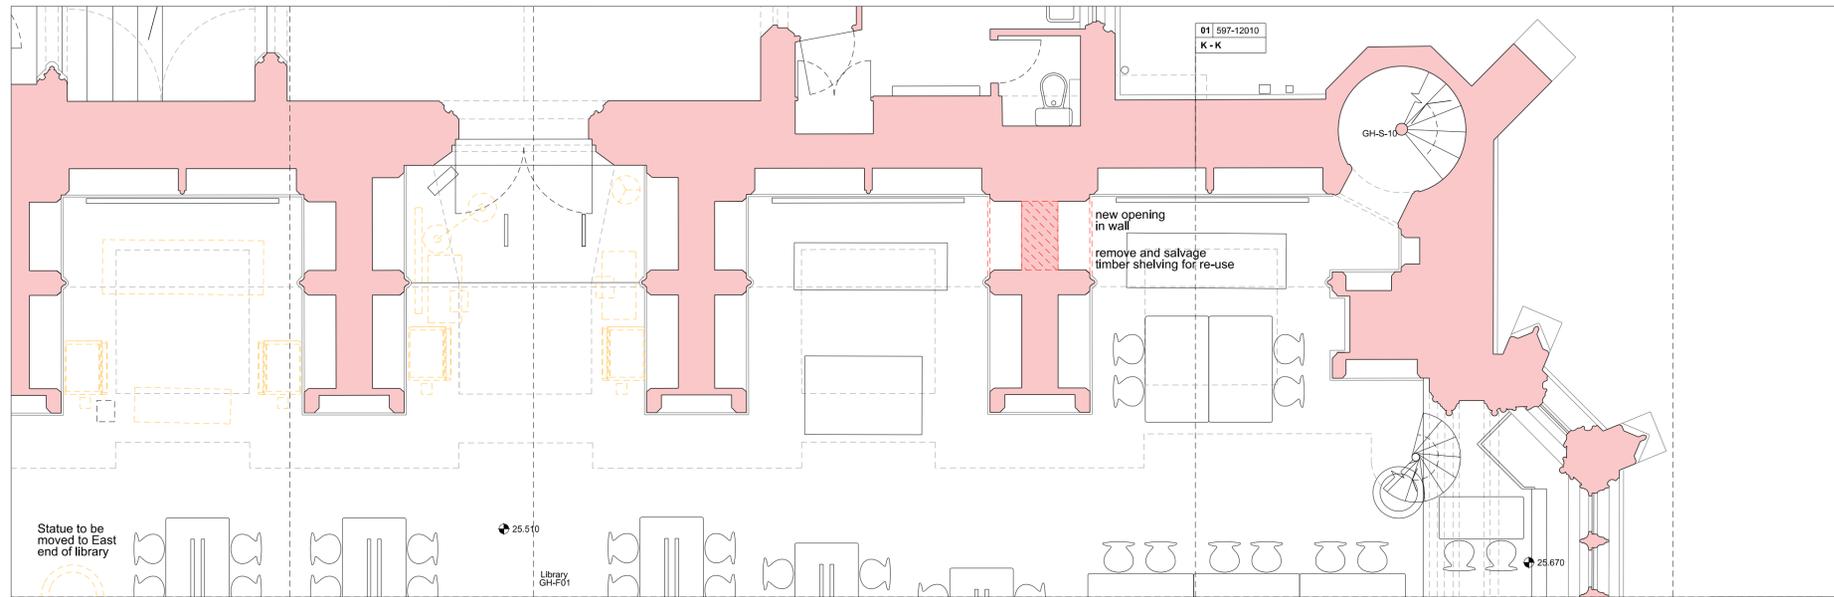


Demolition Plan : First Floor Main Library

02 597-19445

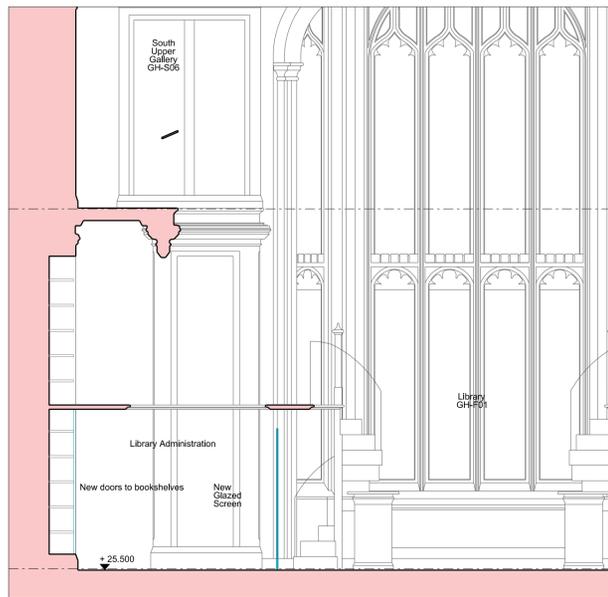

Proposed Section : First Floor Main Library

03 597-19445

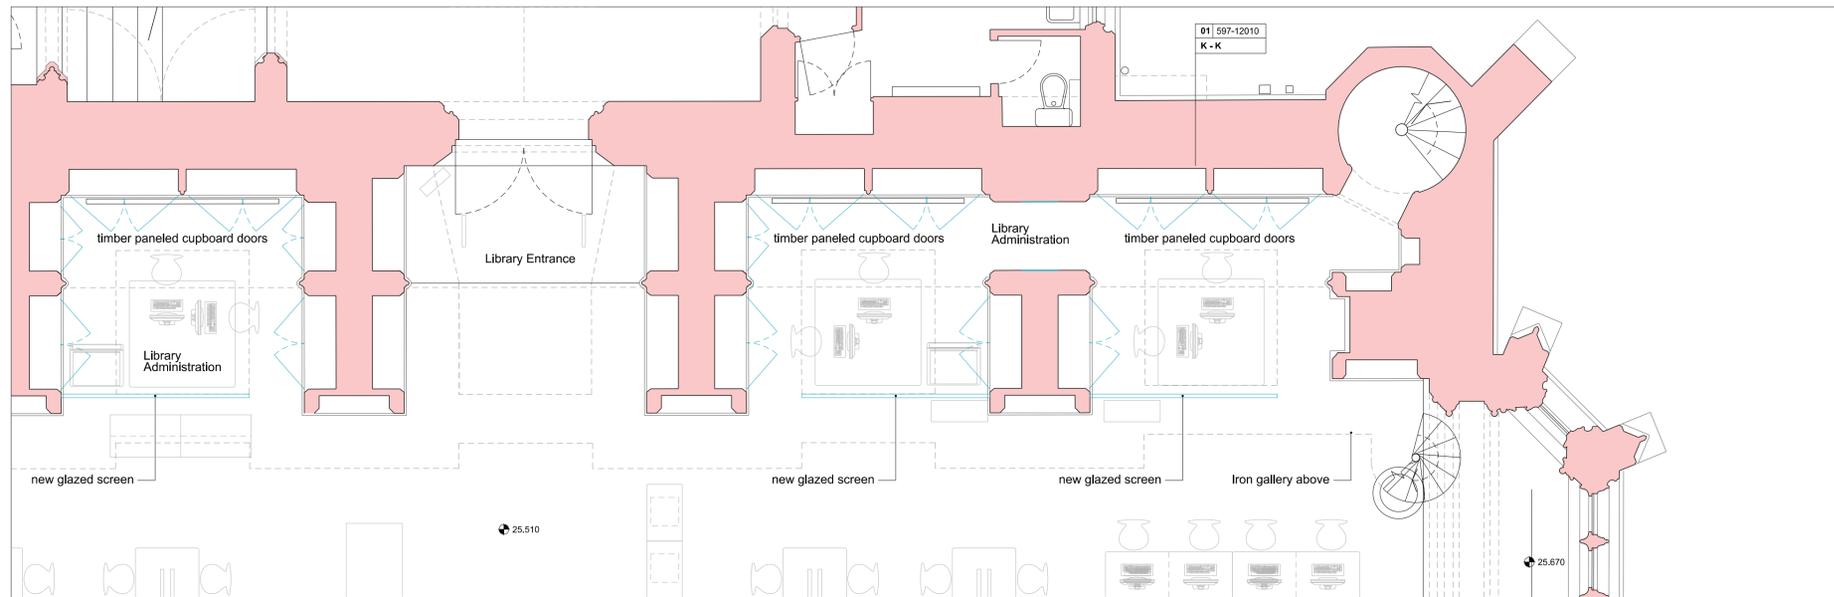

Proposed Plan : First Floor Main Library

04 597-19445


NOTES
DO NOT SCALE FROM THIS DRAWING.
CONTRACTOR TO CHECK ALL DIMENSIONS ON SITE.
ANY DISCREPANCIES TO BE REPORTED TO THE ARCHITECT IMMEDIATELY.

COPYRIGHT RICK MATHER ARCHITECTS LLP ©

- Existing Walls
- Demolition
- Demolition of slab
- Soft Strip/ Removal of Finishes
- Proposed Works

REVISIONS

REV	DATE	DESCRIPTION
PL1	28.07.15	PLANNING & LISTED BUILDING CONSENT

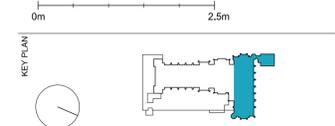

STATUS
PLANNING

RICK MATHER ARCHITECTS ©

125 Gordon Road, London N1 7JF
 71-800 7248 1251 P: 020 7267 7124
 R: 020 7267 7124
 R: rick@mather.com www.rickmather.com

JOB
**THE HONOURABLE SOCIETY OF LINCOLN'S INN
GREAT HALL AND LIBRARY**

TITLE
**EXISTING + PROPOSED LIBRARY
MAIN LIBRARY
PROPOSED DEMOLITION + PROPOSED**

DRAWN	JOB #	DRG #	REV
MT	597	19445	PL1

CHECKED	SCALE@A1	SIZE	DATE	REV/DATE
TP	1:50 1:100	A1 A3	JUL 15'	28.07.15