


NOTES  
DO NOT SCALE FROM THIS DRAWING.  
CONTRACTOR TO CHECK ALL DIMENSIONS ON SITE.  
ANY DISCREPANCIES TO BE REPORTED TO THE ARCHITECT IMMEDIATELY.  
COPYRIGHT RICK MATHER ARCHITECTS LLP ©  
Existing Walls

REVISIONS			
REV	DATE	DESCRIPTION	
PL1	28.07.15	PLANNING & LISTED BUILDING CONSENT	

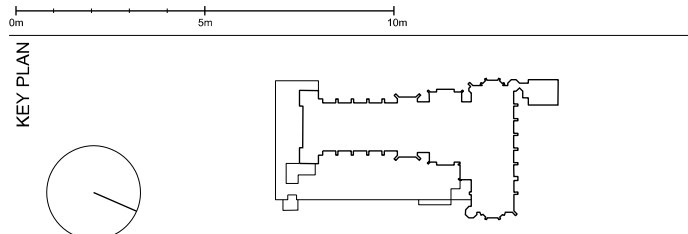

STATUS

PLANNING


JOB

THE HONOURABLE SOCIETY OF LINCOLN'S INN  
GREAT HALL AND LIBRARY

TITLE

EXISTING GREAT HALL & LIBRARY  
ORIENTATION FLOOR PLAN  
BASEMENT


DRAWN	CB	JOB #	597	DRG #	19021	REV	PL1
CHECKED	TP	SCALE@A1	1:200 1:400	SIZE	A1 A3	DATE	JUL 15' 28.07.15

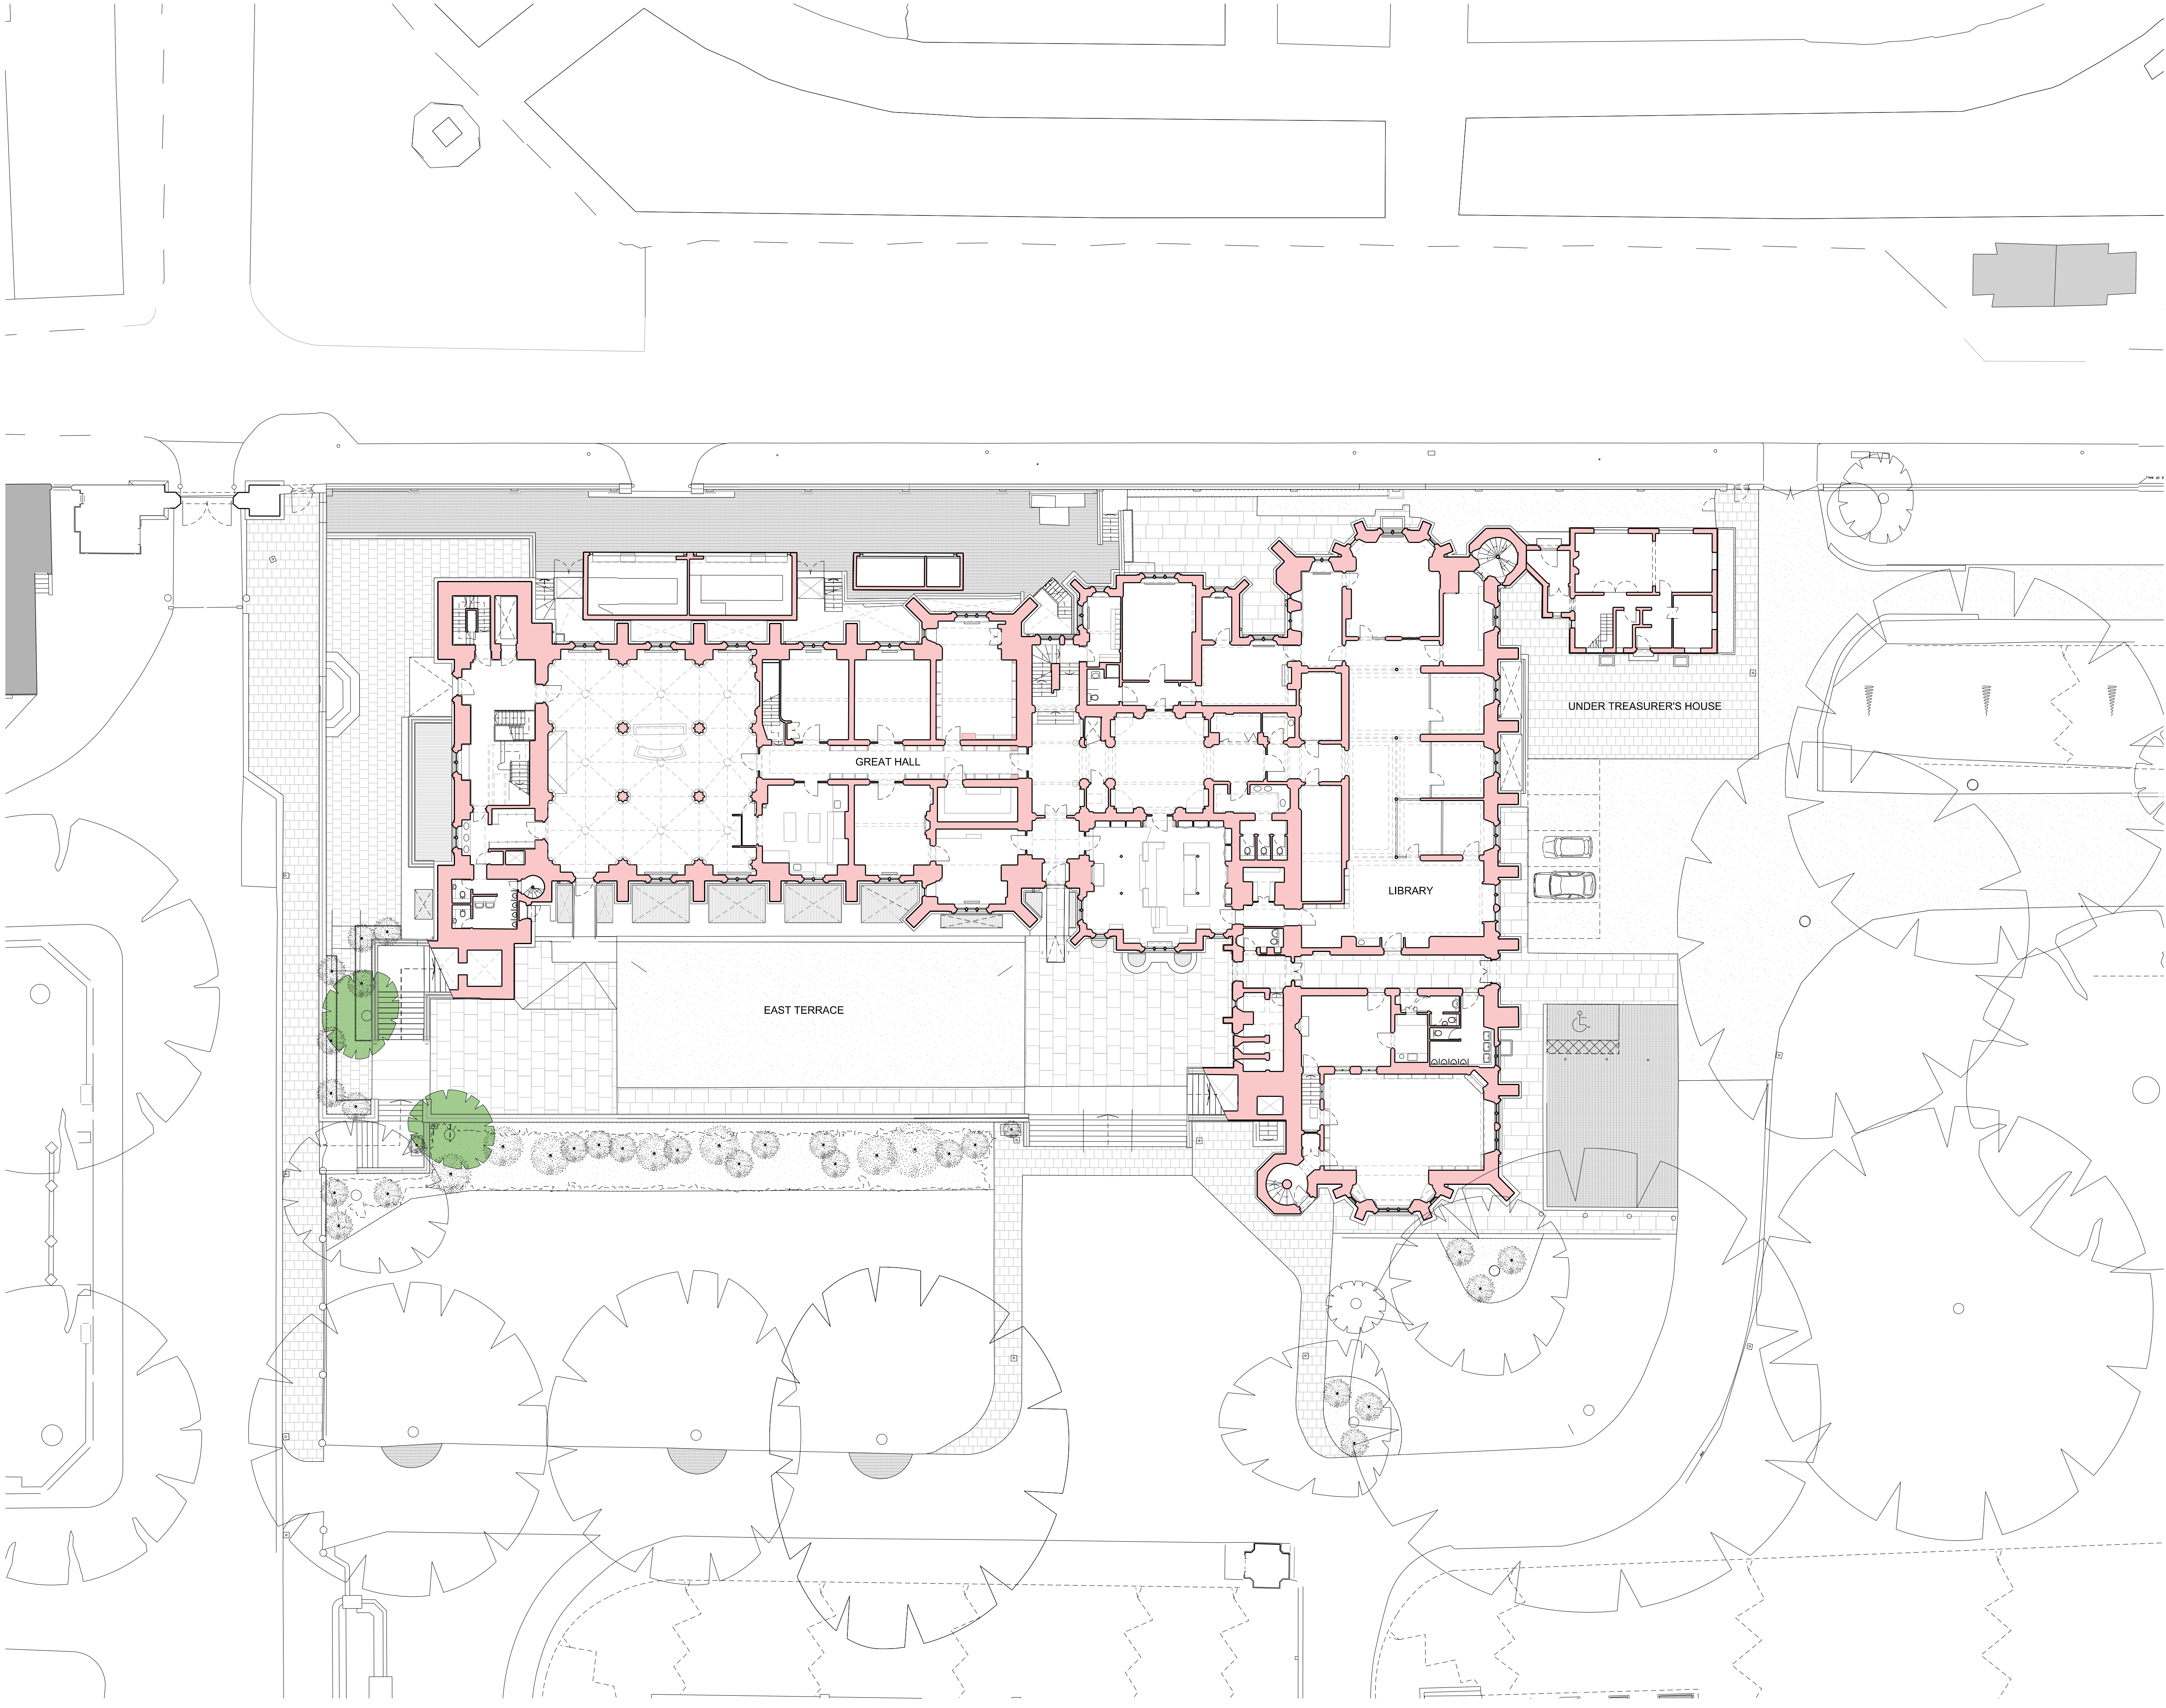

NOTES  
DO NOT SCALE FROM THIS DRAWING.  
CONTRACTOR TO CHECK ALL DIMENSIONS ON SITE.  
ANY DISCREPANCIES TO BE REPORTED TO THE ARCHITECT IMMEDIATELY.  
COPYRIGHT RICK MATHER ARCHITECTS LLP ©

Existing Walls

REVISIONS			
REV	DATE	DESCRIPTION	
PL1	28.07.15	PLANNING & LISTED BUILDING CONSENT	

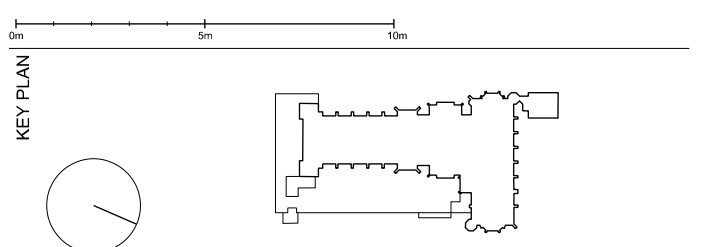

**PLANNING**

**RICK MATHER ARCHITECTS ©**

123 Camden High Street London N1H 1JH  
T: 020 7264 1121 F: 020 7264 1122  
info@rickmather.com www.rickmather.com

**JOB**  
THE HONOURABLE SOCIETY OF LINCOLN'S INN  
GREAT HALL AND LIBRARY


**TITLE**  
EXISTING GREAT HALL & LIBRARY  
ORIENTATION FLOOR PLAN  
GROUND FLOOR

DRAWN	CB	JOB #	597	DRG #	19022	REV	PL1
CHECKED	TP	SCALE@A1	1:200	SIZE	A1	DATE	JUL 15'
			1:400		A3	REV/DATE	28.07.15




NOTES  
DO NOT SCALE FROM THIS DRAWING.  
CONTRACTOR TO CHECK ALL DIMENSIONS ON SITE.  
ANY DISCREPANCIES TO BE REPORTED TO THE ARCHITECT IMMEDIATELY.  
COPYRIGHT RICK MATHER ARCHITECTS LLP ©

Existing Walls

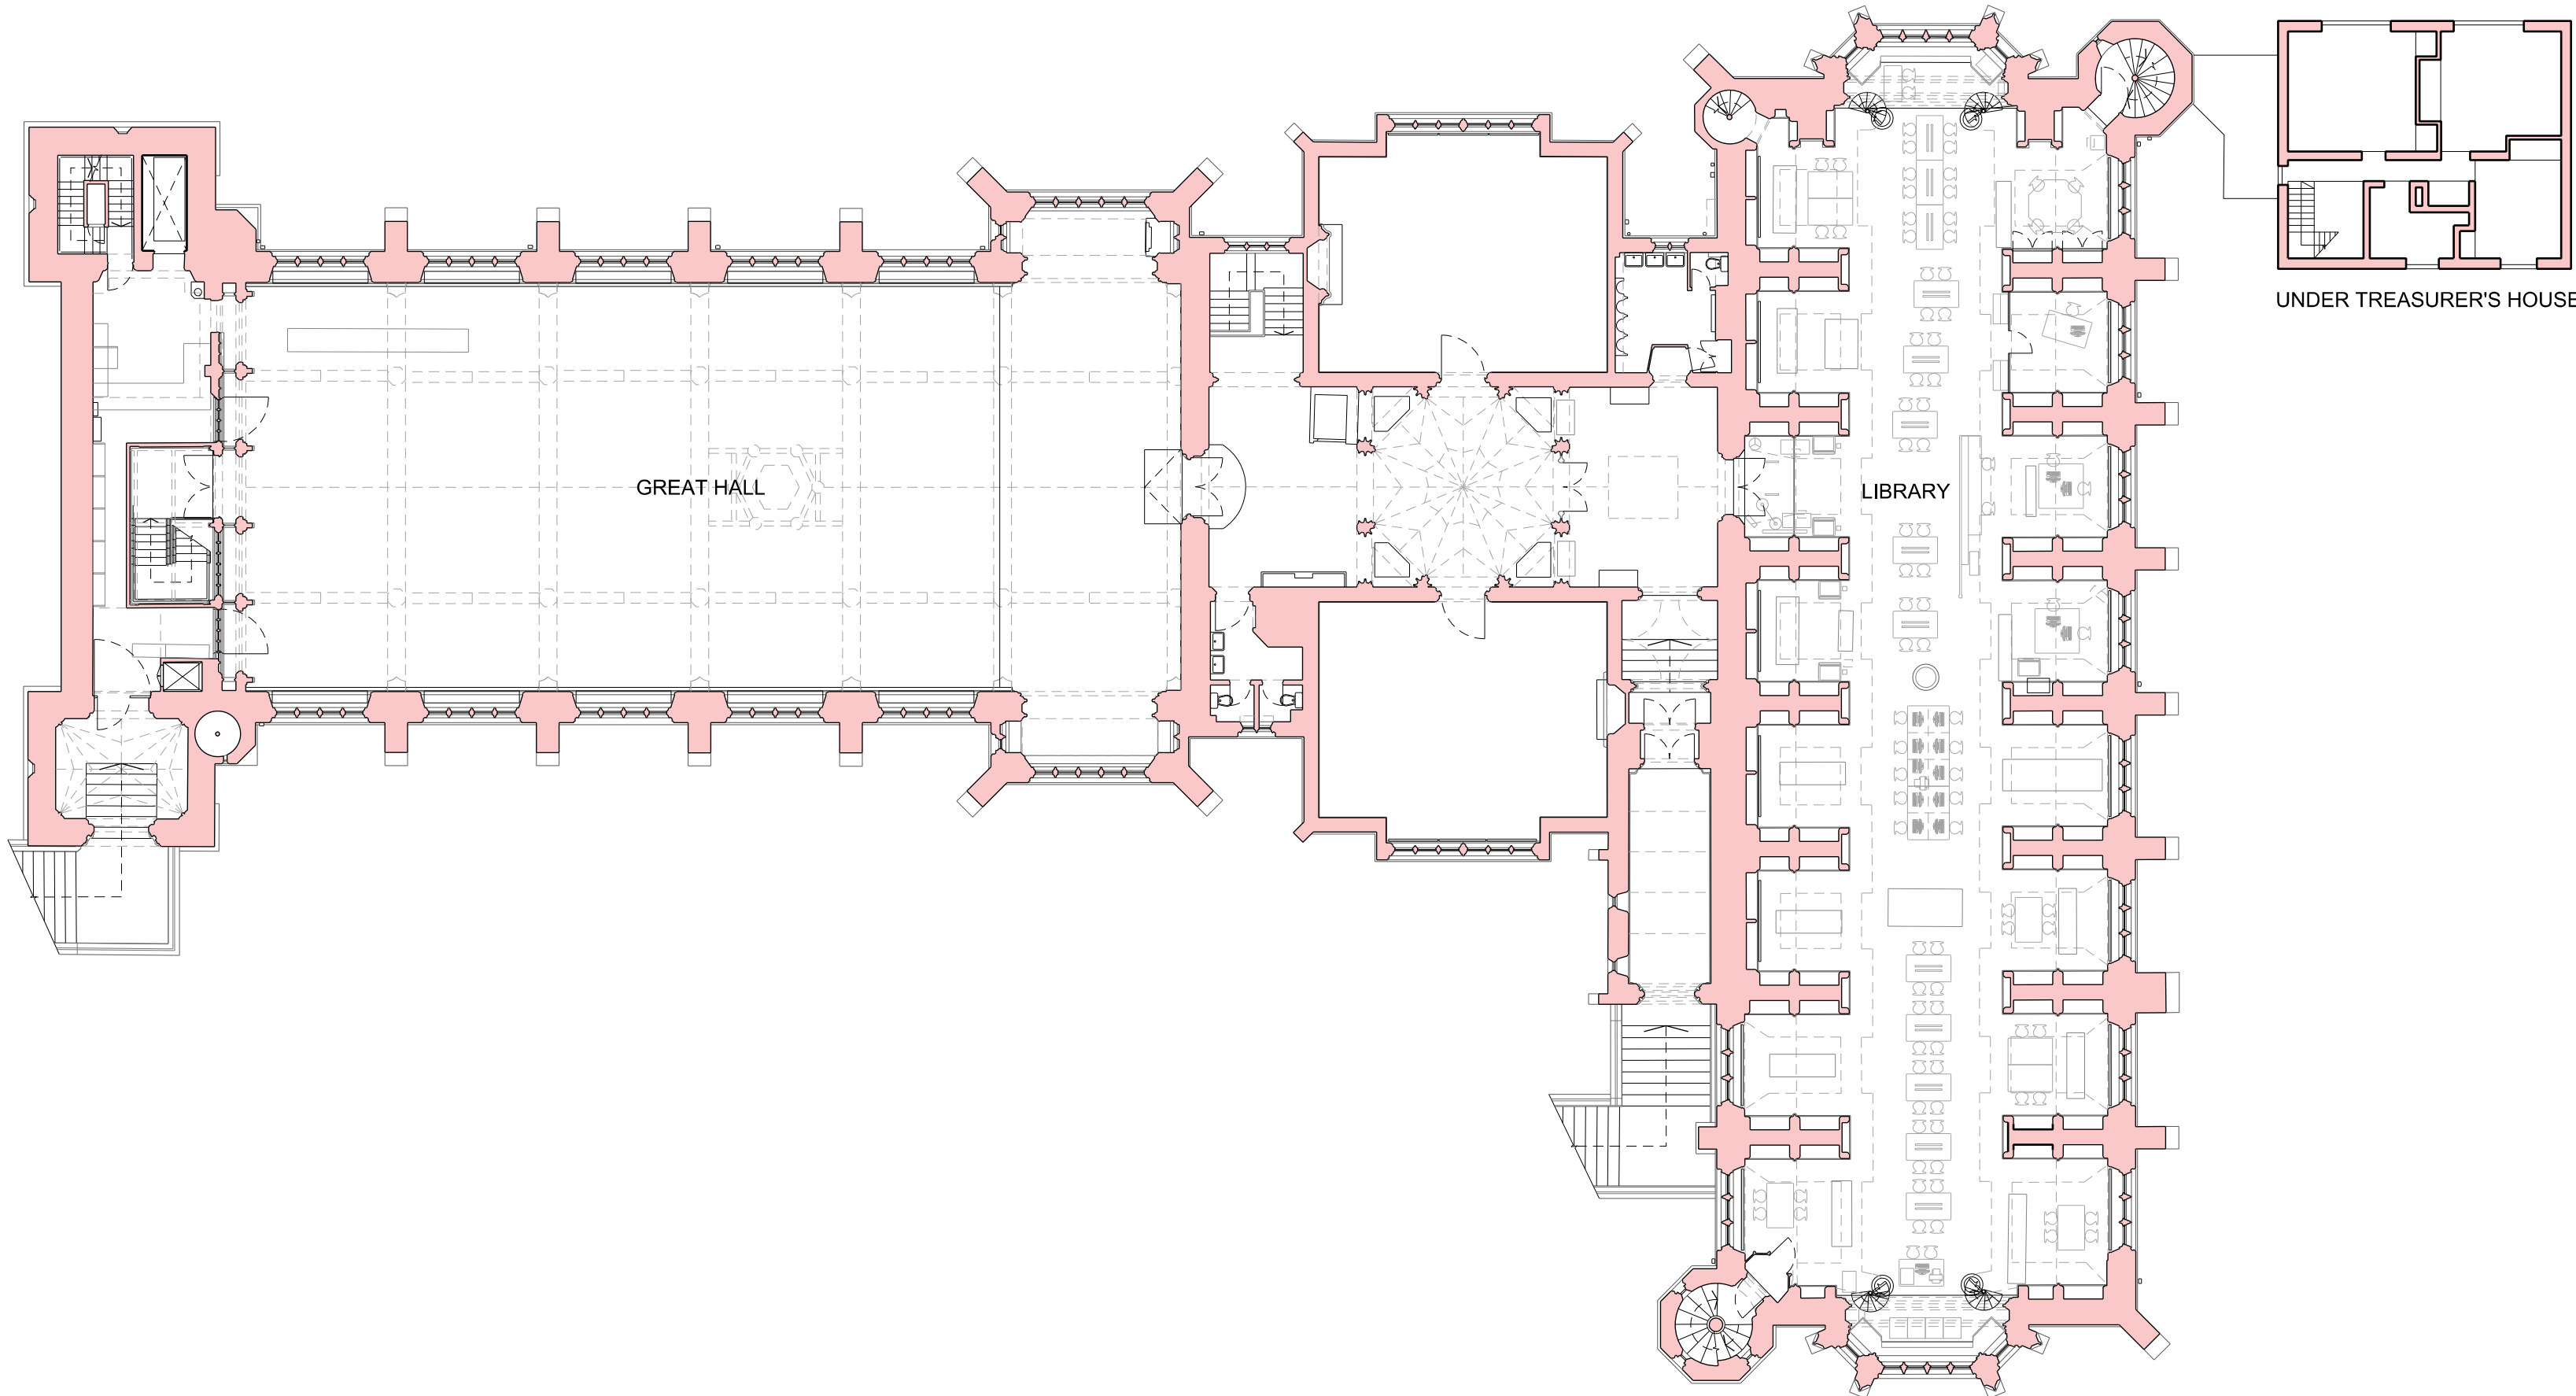


REVISIONS			
REV	DATE	DESCRIPTION	
PL1	28.07.15	PLANNING & LISTED BUILDING CONSENT	

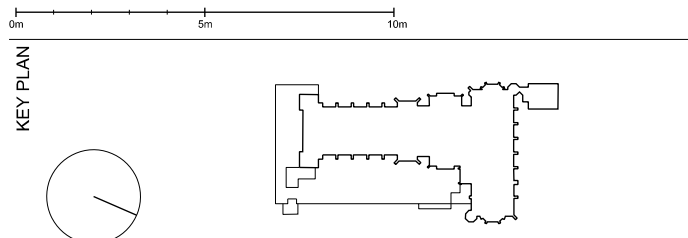


## PLANNING

RICK MATHER ARCHITECTS ©					
123 Camden 14th Street London NW1 1JR T: 020 7244 1121 F: 020 7244 1122 info@rickmather.com www.rickmather.com					
JOB THE HONOURABLE SOCIETY OF LINCOLN'S INN GREAT HALL AND LIBRARY					
TITLE EXISTING GREAT HALL & LIBRARY ORIENTATION FLOOR PLAN FIRST FLOOR					
DRAWN CB	JOB # 597	DRG # 19023	REV PL1		
CHECKED TP	SCALE@A1 1:200 1:400	SIZE A1 A3	DATE JUL 15'	REV DATE 28.07.15	

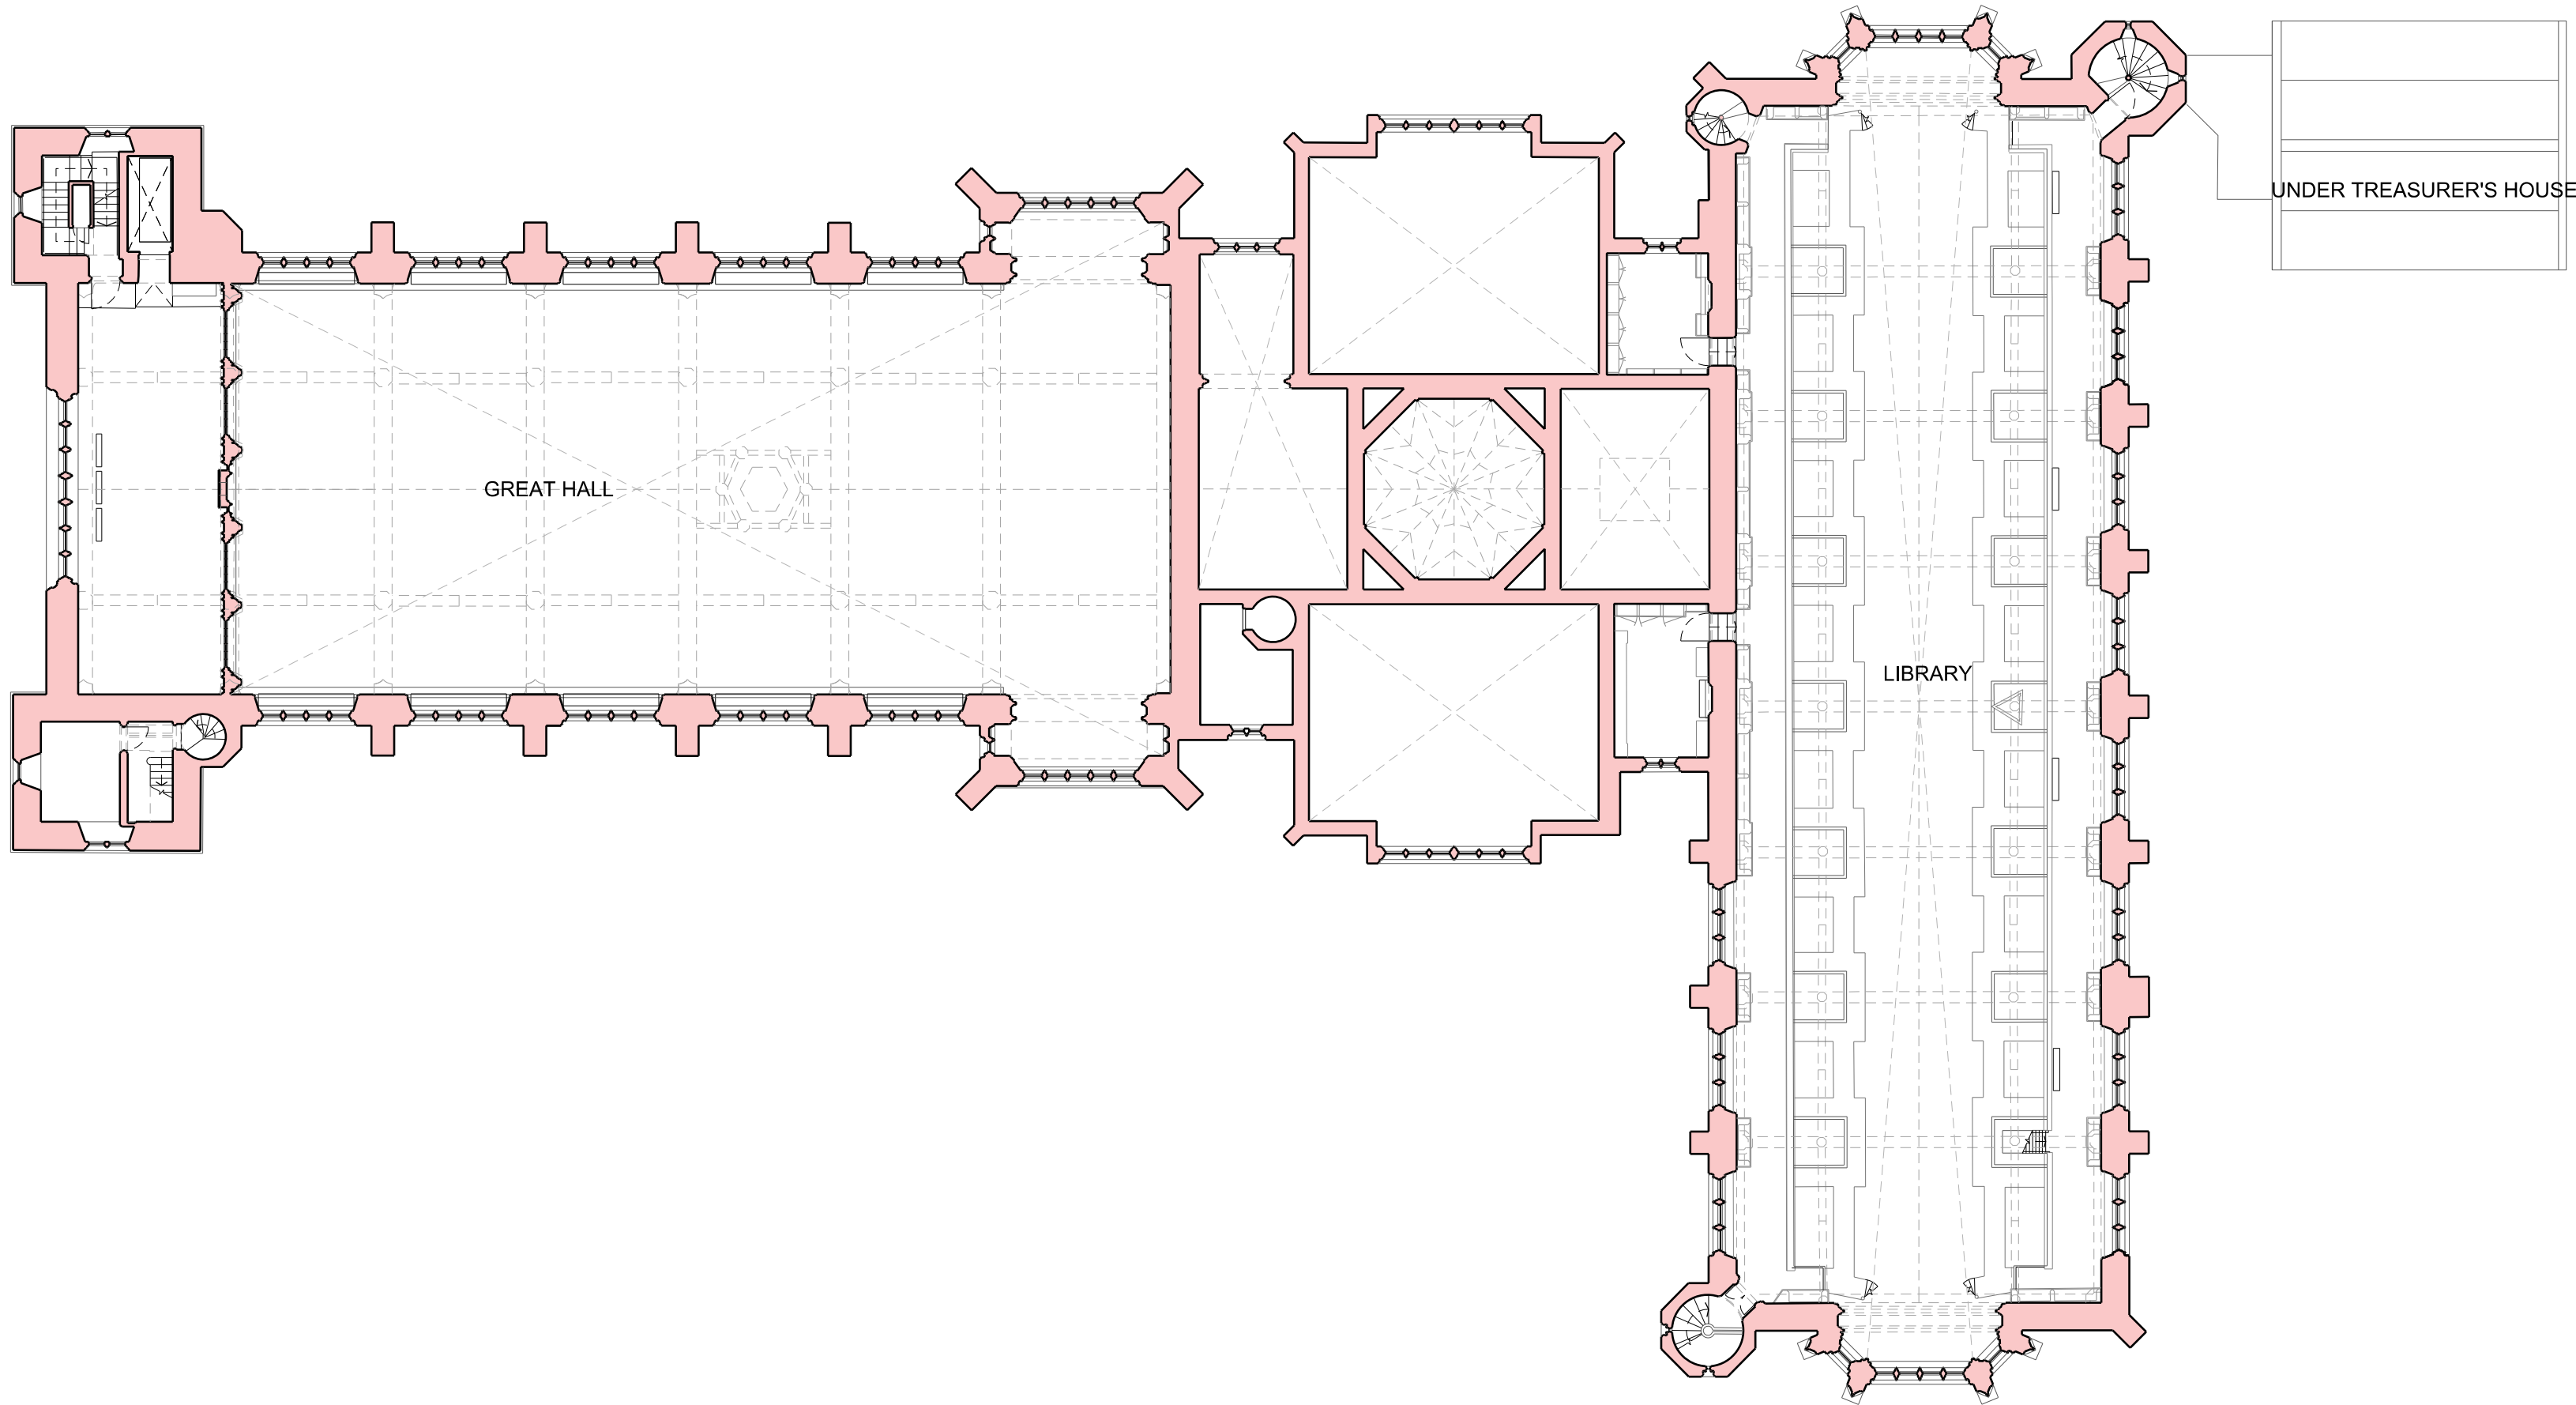

REVISIONS			
REV	DATE	DESCRIPTION	
PL1	28.07.15	PLANNING & LISTED BUILDING CONSENT	

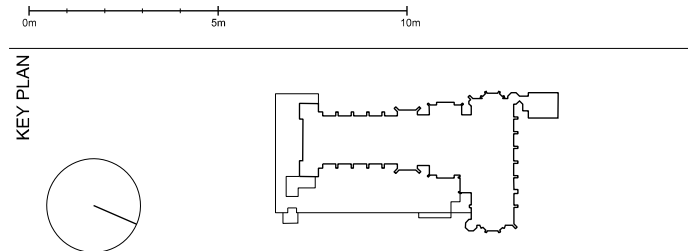

**PLANNING**

**RICK MATHER ARCHITECTS ©**

123 Camden High Street London N1 1JH  
T: 020 7244 1121 F: 020 7244 1122  
info@rickmather.com www.rickmather.com

**JOB**  
THE HONOURABLE SOCIETY OF LINCOLN'S INN  
GREAT HALL AND LIBRARY

**TITLE**  
EXISTING GREAT HALL & LIBRARY  
ORIENTATION FLOOR PLAN  
SECOND FLOOR

DRAWN	CB	JOB #	597	DRG #	19024	REV	PL1
CHECKED	TP	SCALE@A1	1:200	SIZE	A1	DATE	JUL 15'
			1:400		A3	REV/DATE	28.07.15