



A

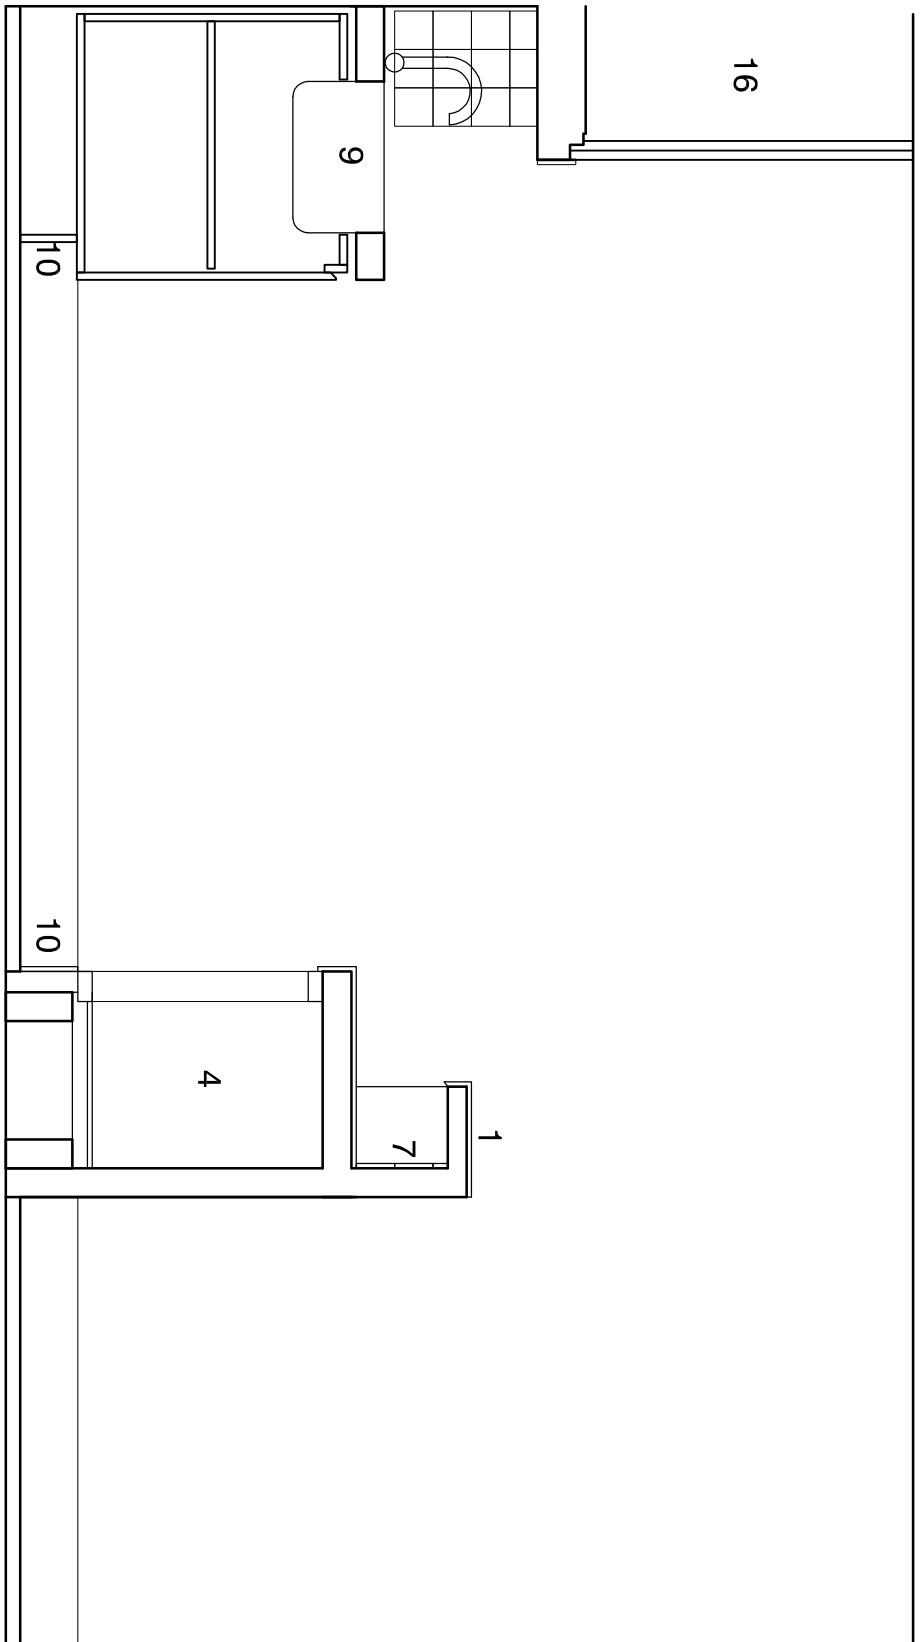

B

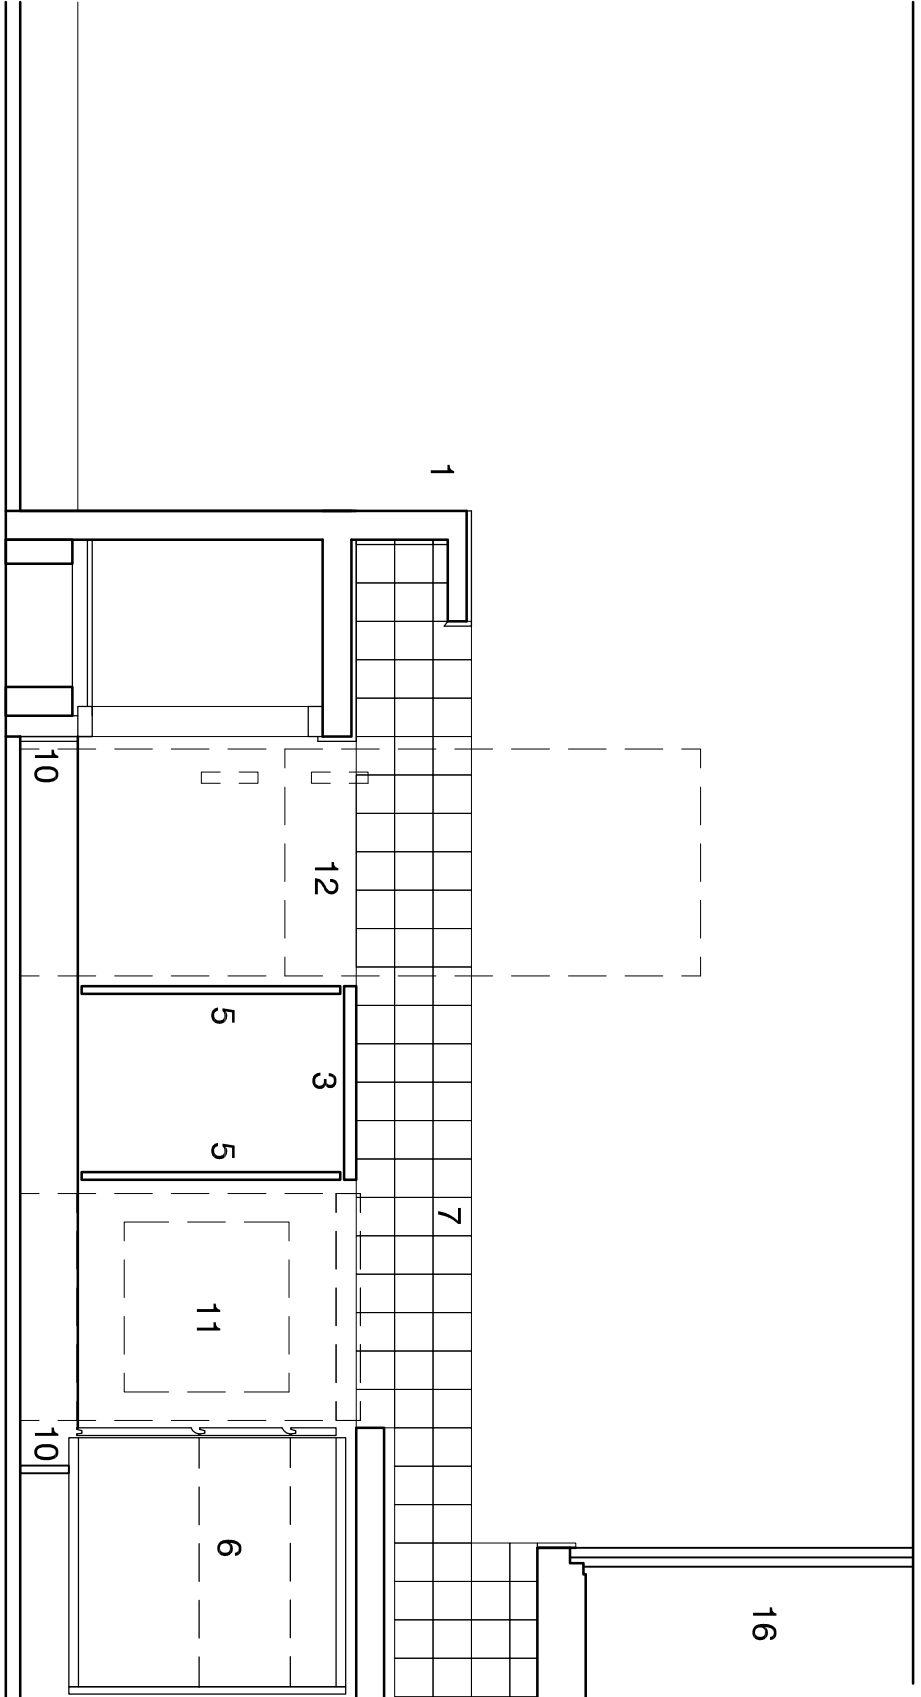

C

- Key
- 1 Replica wall and shelf
 - 2 Replica tiled worktop
 - 3 Beech worktop, on plywood end support
 - 4 Plywood faced cupboard with standardised carcass, replica doors and trims, replica end panels
 - 5 Replica plywood fin support detail
 - 6 Plywood faced drawer unit
 - 7 Tiled splashback
 - 8 Stainless steel sink and drainer
 - 9 Replica plywood plinth
 - 10 Space for freestanding oven
 - 11 Space for fridge or fridge/freezer
 - 12 Lino floor
 - 13 Existing window
 - 14 Washing machine
 - 15
 - 16

Note: Washing machine to be located elsewhere within dwelling

Flat Type A3

ALEXANDRA RD. ESTATE

standard notes

1. Do not scale this drawing.
2. All dimensions must be checked on site and any discrepancies verified with the architect.
3. Unless shown otherwise, all dimensions are to structural surfaces.

drawing notes

THIS IS NOT A CONSTRUCTION DRAWING. IT IS UNSUITABLE FOR THE PURPOSE OF CONSTRUCTION AND MUST ON NO ACCOUNT BE USED AS SUCH.

date

Feb 2015

client

LB CAMDEN

scale

1:20@A1

drawn

checked

drawing number

rev

drawn

checked

drawing number

rev

drawn

checked

drawing number

rev

1 Kingsland Passage
London
E8 2PB
t: 020 7275 7676
h: 020 7275 9348
w: lewittbernstein.co.uk
e: post@lewittbernstein.co.uk

