


Boiler Room Perspective View

Level 8 Boiler Platroom 500-08-102
1:25

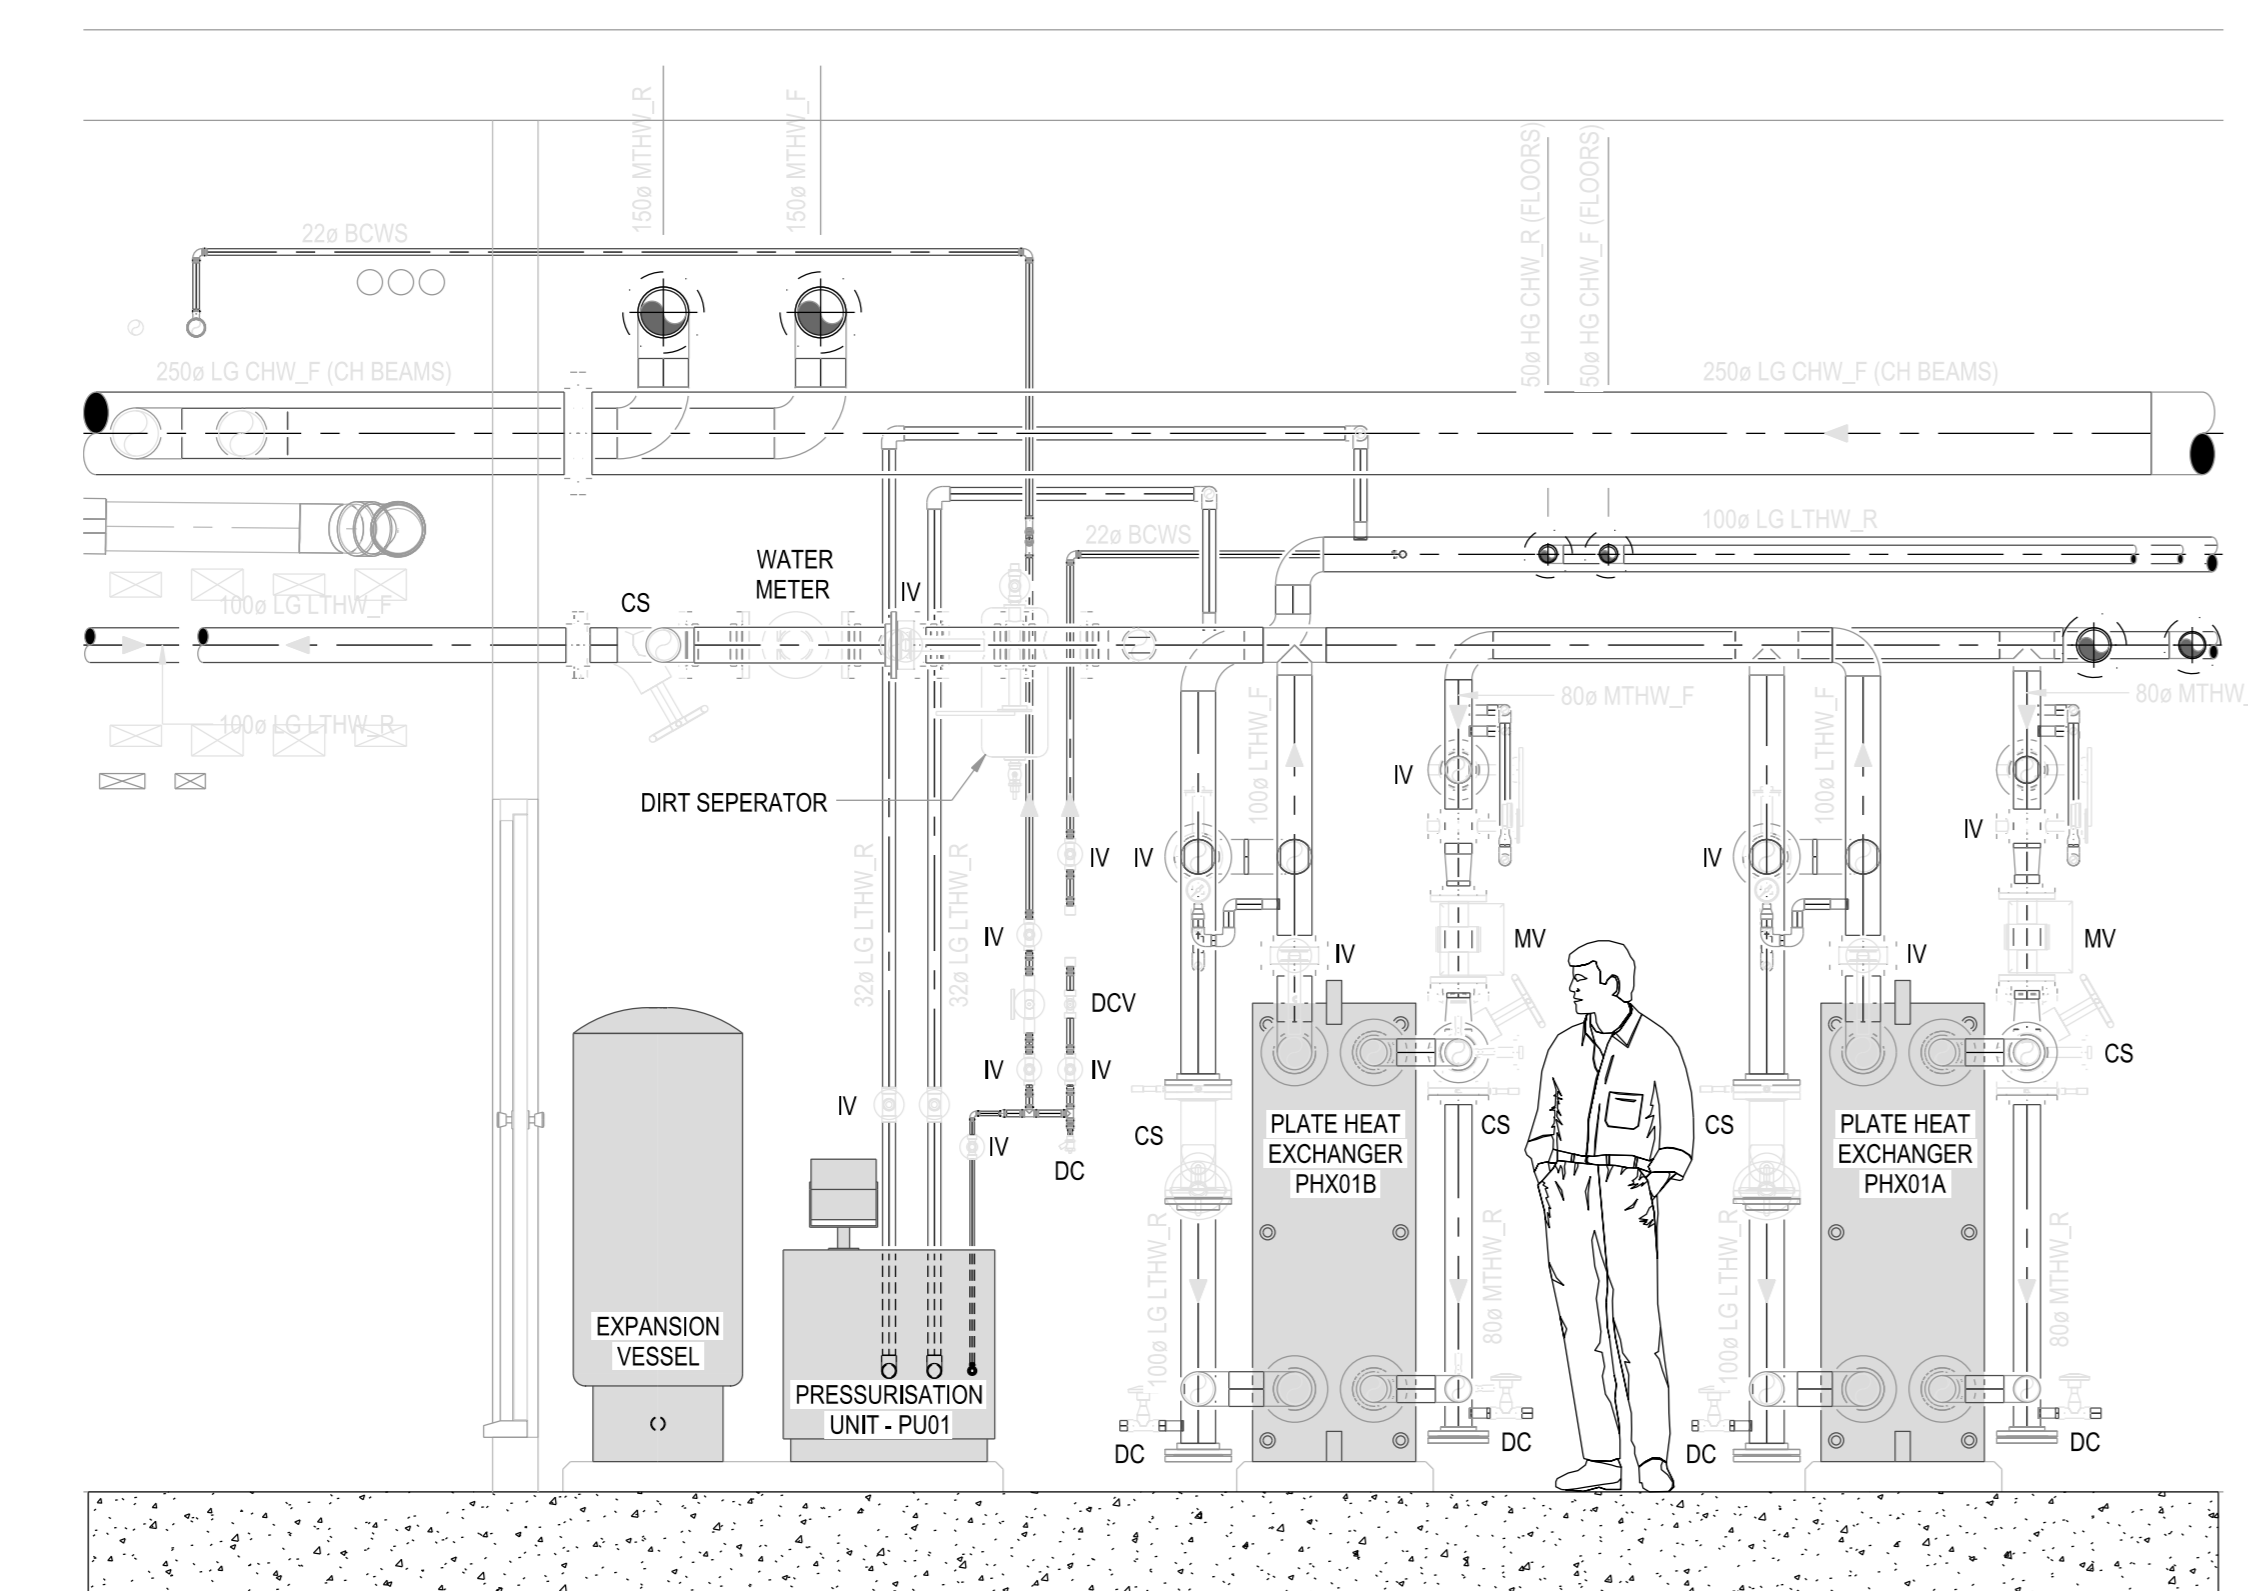

SECTION A-A BOILER ROOM
1:25

REV	DATE	BY	DESCRIPTION	CHK	APP
DRAWING STATUS					
CONTRACT					
 WSP House, 70 Chancery Lane, LONDON WC2A 1AF Tel: +44 (0)20 7314 5000 Fax: +44 (0)20 7314 5001 http://www.wspgroup.com					
CLIENT: GREAT ORMOND STREET HOSPITAL NHS TRUST					
ARCHITECT: LLEWELYN DAVIES					
PROJECT: GOSH PHASE 2B MEP STAGE E					
TITLE: Level 8 Boiler Plantroom					
SCALE @ A0:	1:25	CHECKED:	DM	APPROVED:	MC
DESIGNED:	DM	DRAWN:	CAD	DATE:	APRIL 2013
PROJECT No:	24610523	DRAWING No:	WSP-0523-K-GA-500-08-102	REV:	C1
© WSP Group plc					