


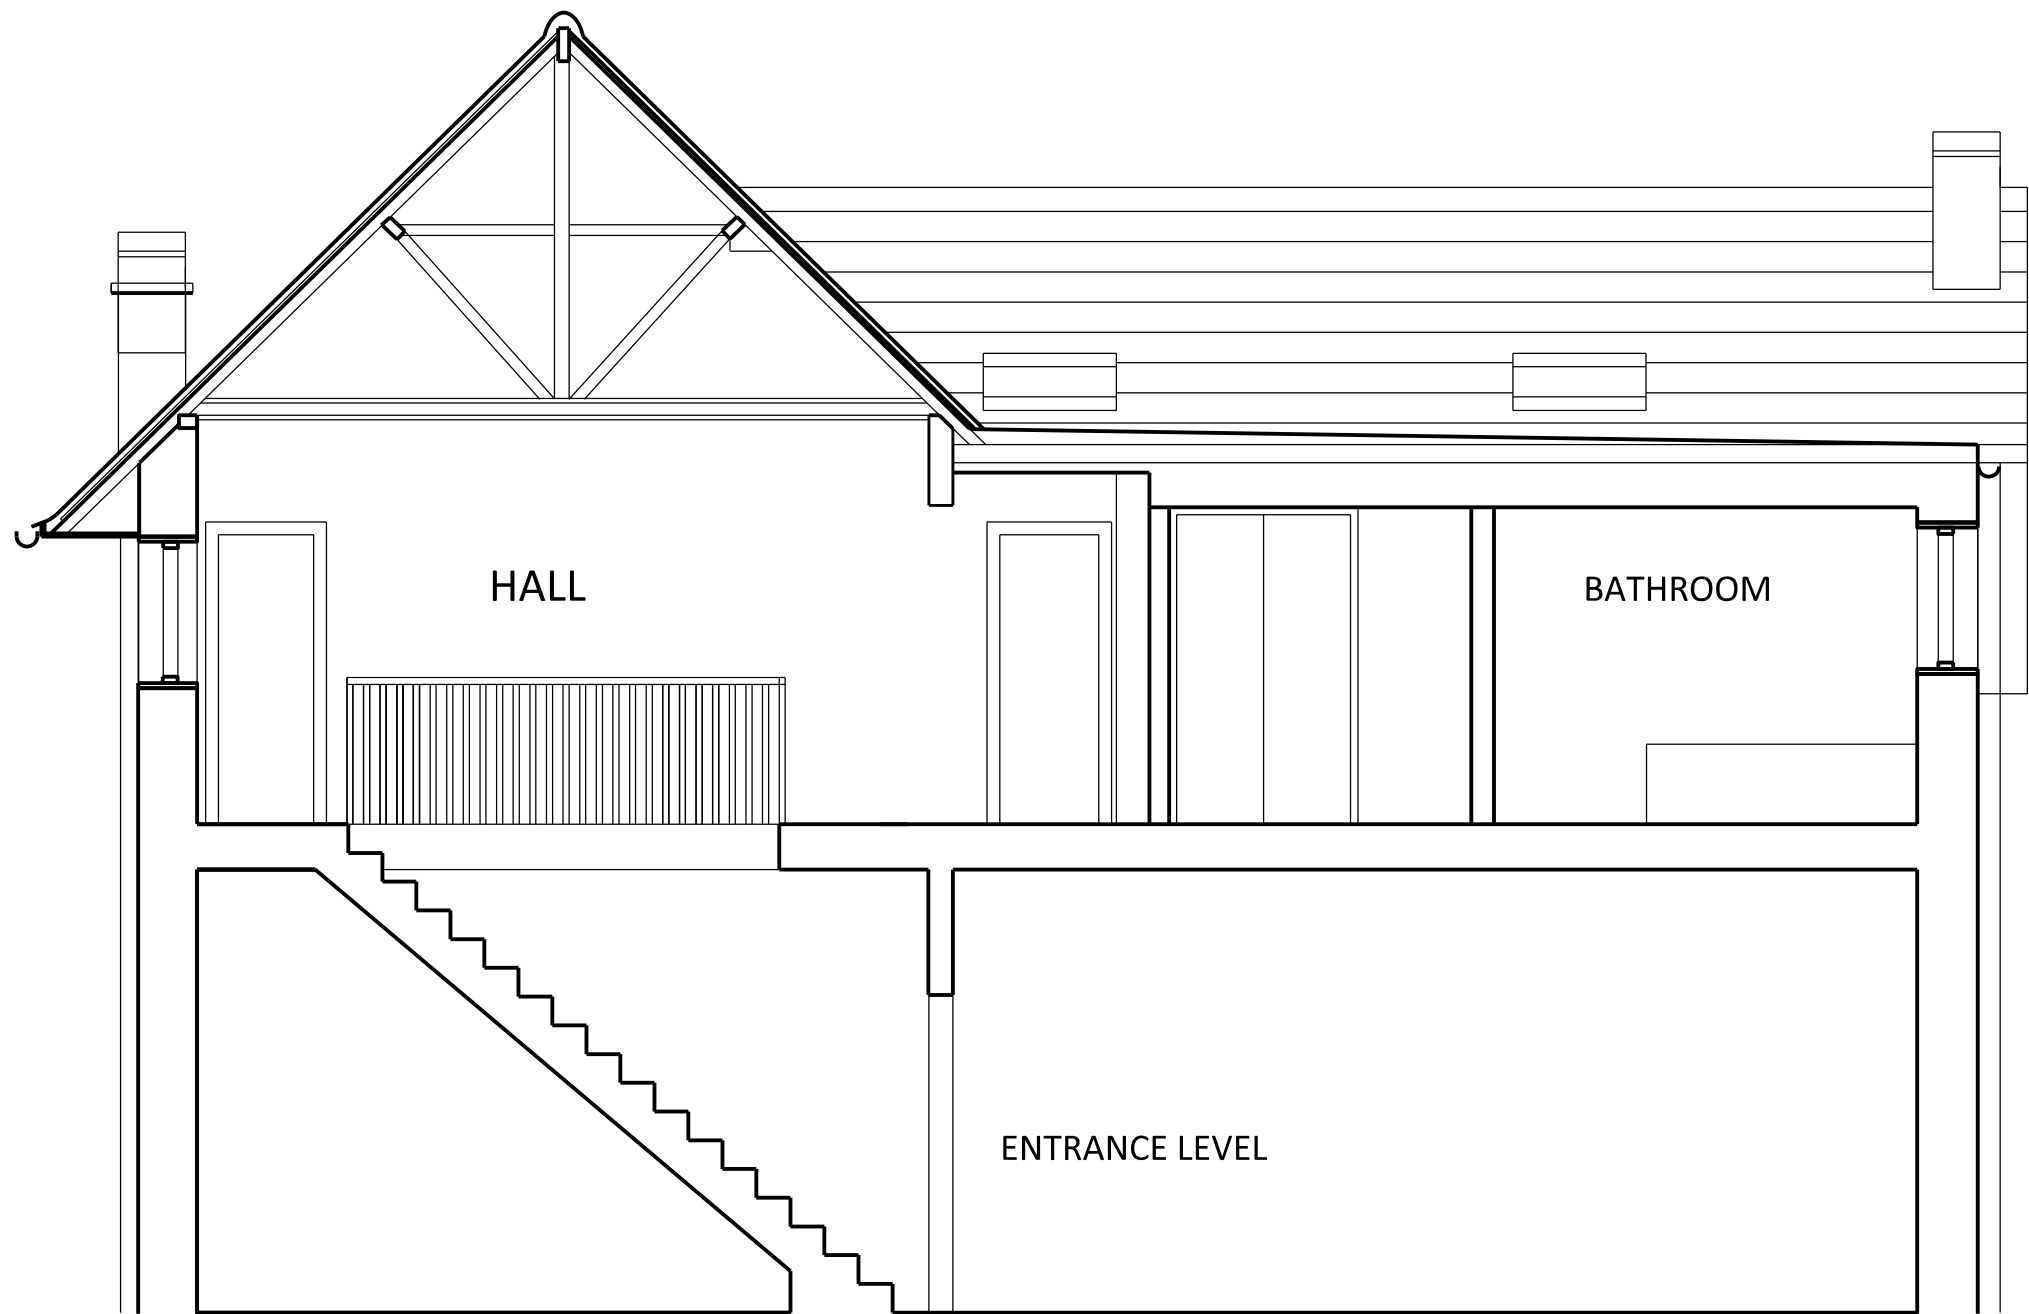

EXISTING SECTION B-B

	rev :	rev :	PROJECT : 2ND FLOOR, 17 LAMBOLLE ROAD, NW3		
			CLIENT : MR & MRS CAMPBELL		
			DRAWING TITLE : EXISTING SECTION B-B		
			DWG NO : LR17/L/07	SCALE : 1/50 AT A3	DATE : 08.06.15