



EXISTING GROUND FLOOR PLAN

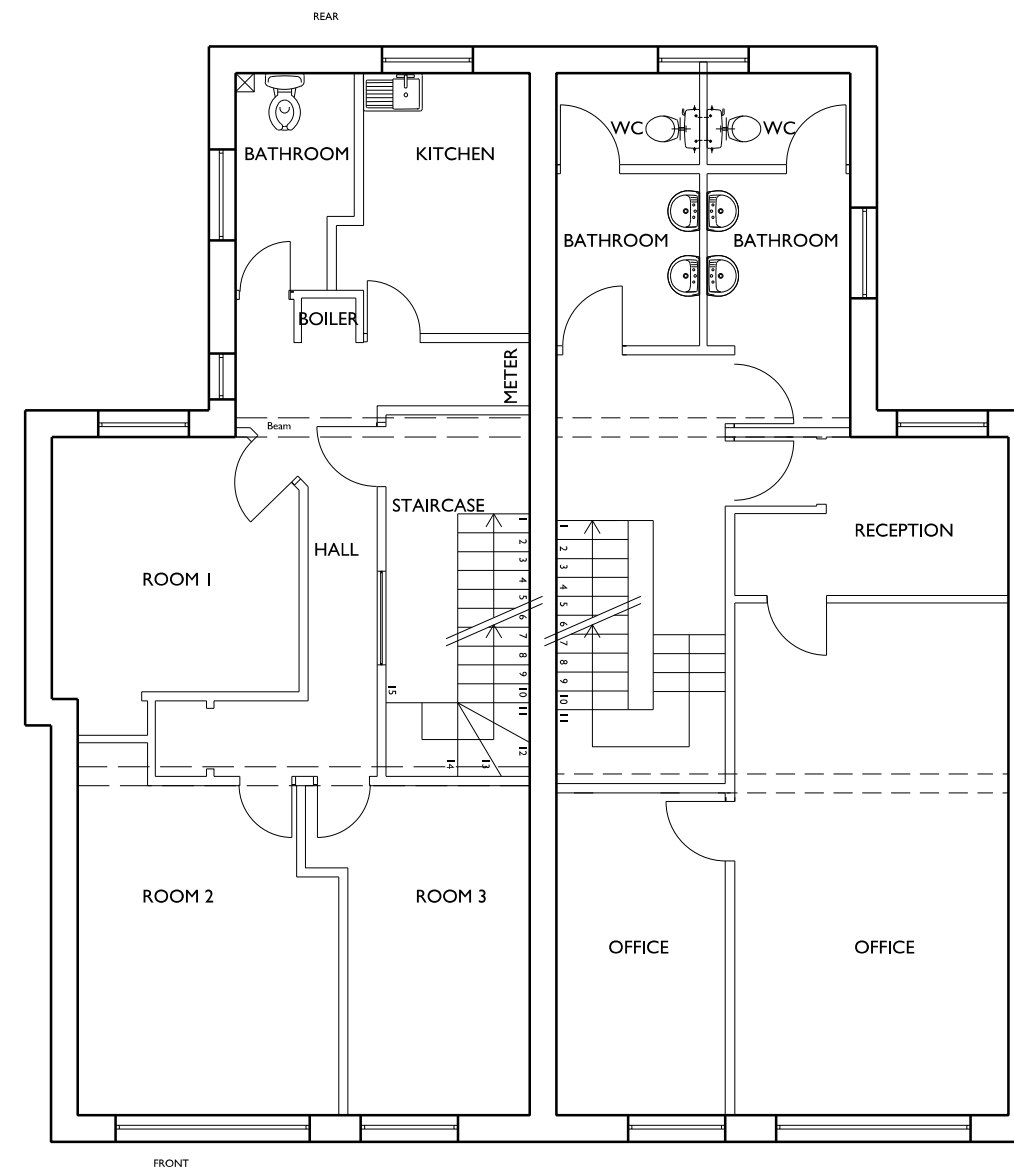

EXISTING FIRST FLOOR PLAN

67 & 67A CAMDEN HIGH STREET, NW1 7JL, LONDON


Existing Ground & First Floor Plans

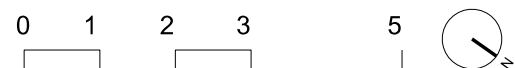


SCALE:
ISSUED FOR:
FIRST ISSUED:

1:100@A3
PLANNING
JULY 2015


4385/P/010

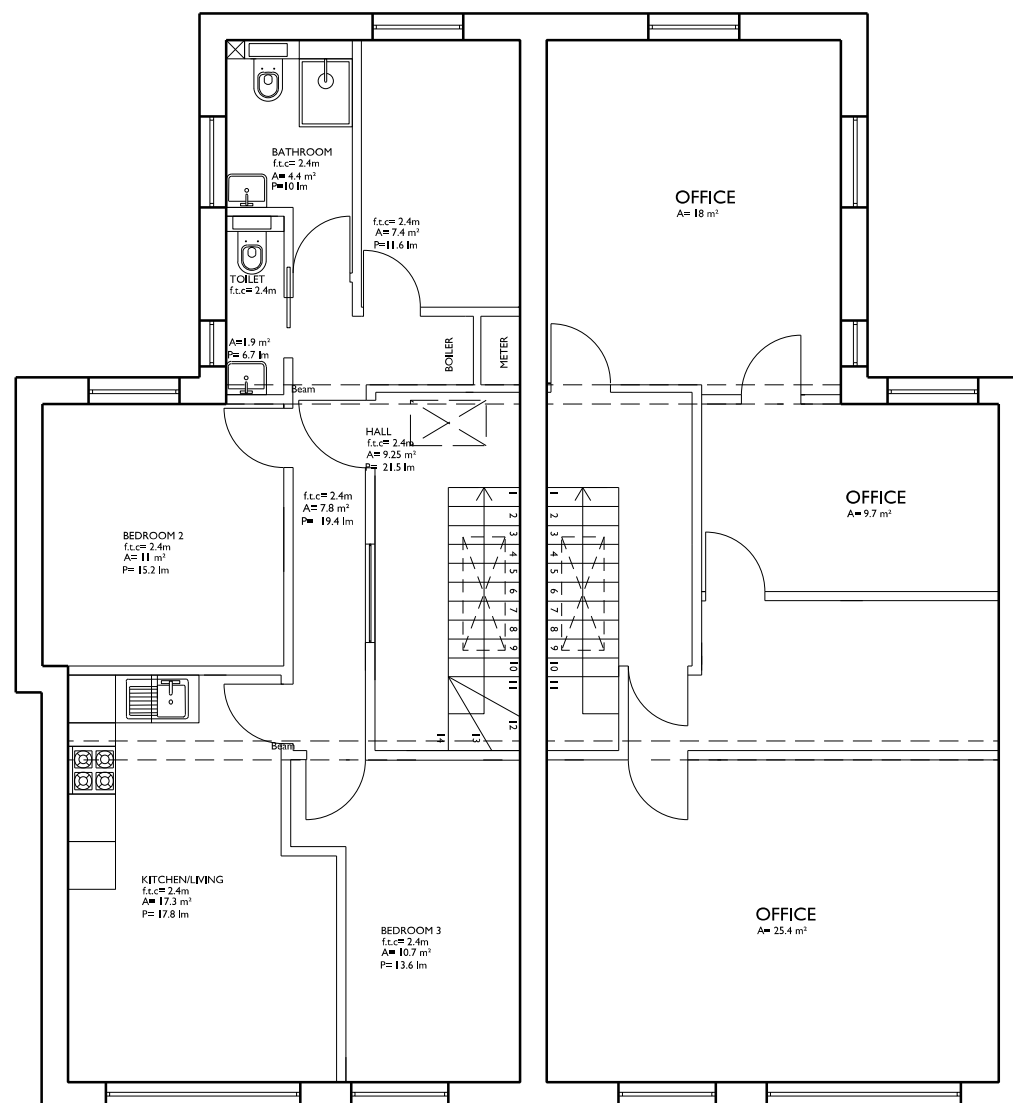

EXISTING 2nd FLOOR PLAN

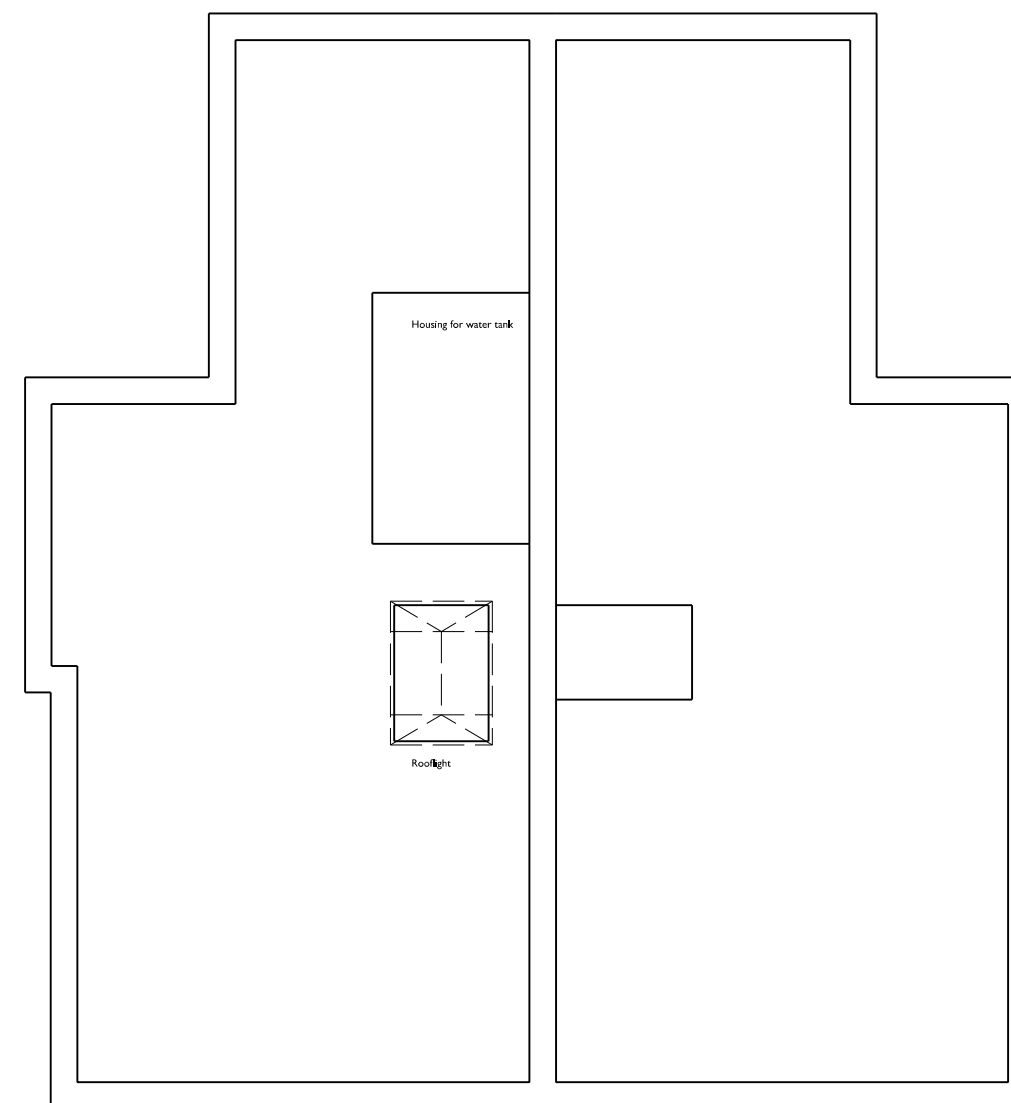

EXISTING ROOF PLAN

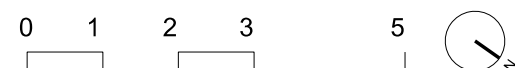



67 & 67A CAMDEN HIGH STREET, NW1 7JL, LONDON
Existing Second Floor & Roof Plans

SCALE:
ISSUED FOR:
FIRST ISSUED:

1:100@A3
PLANNING
JULY 2015


4385/P/011

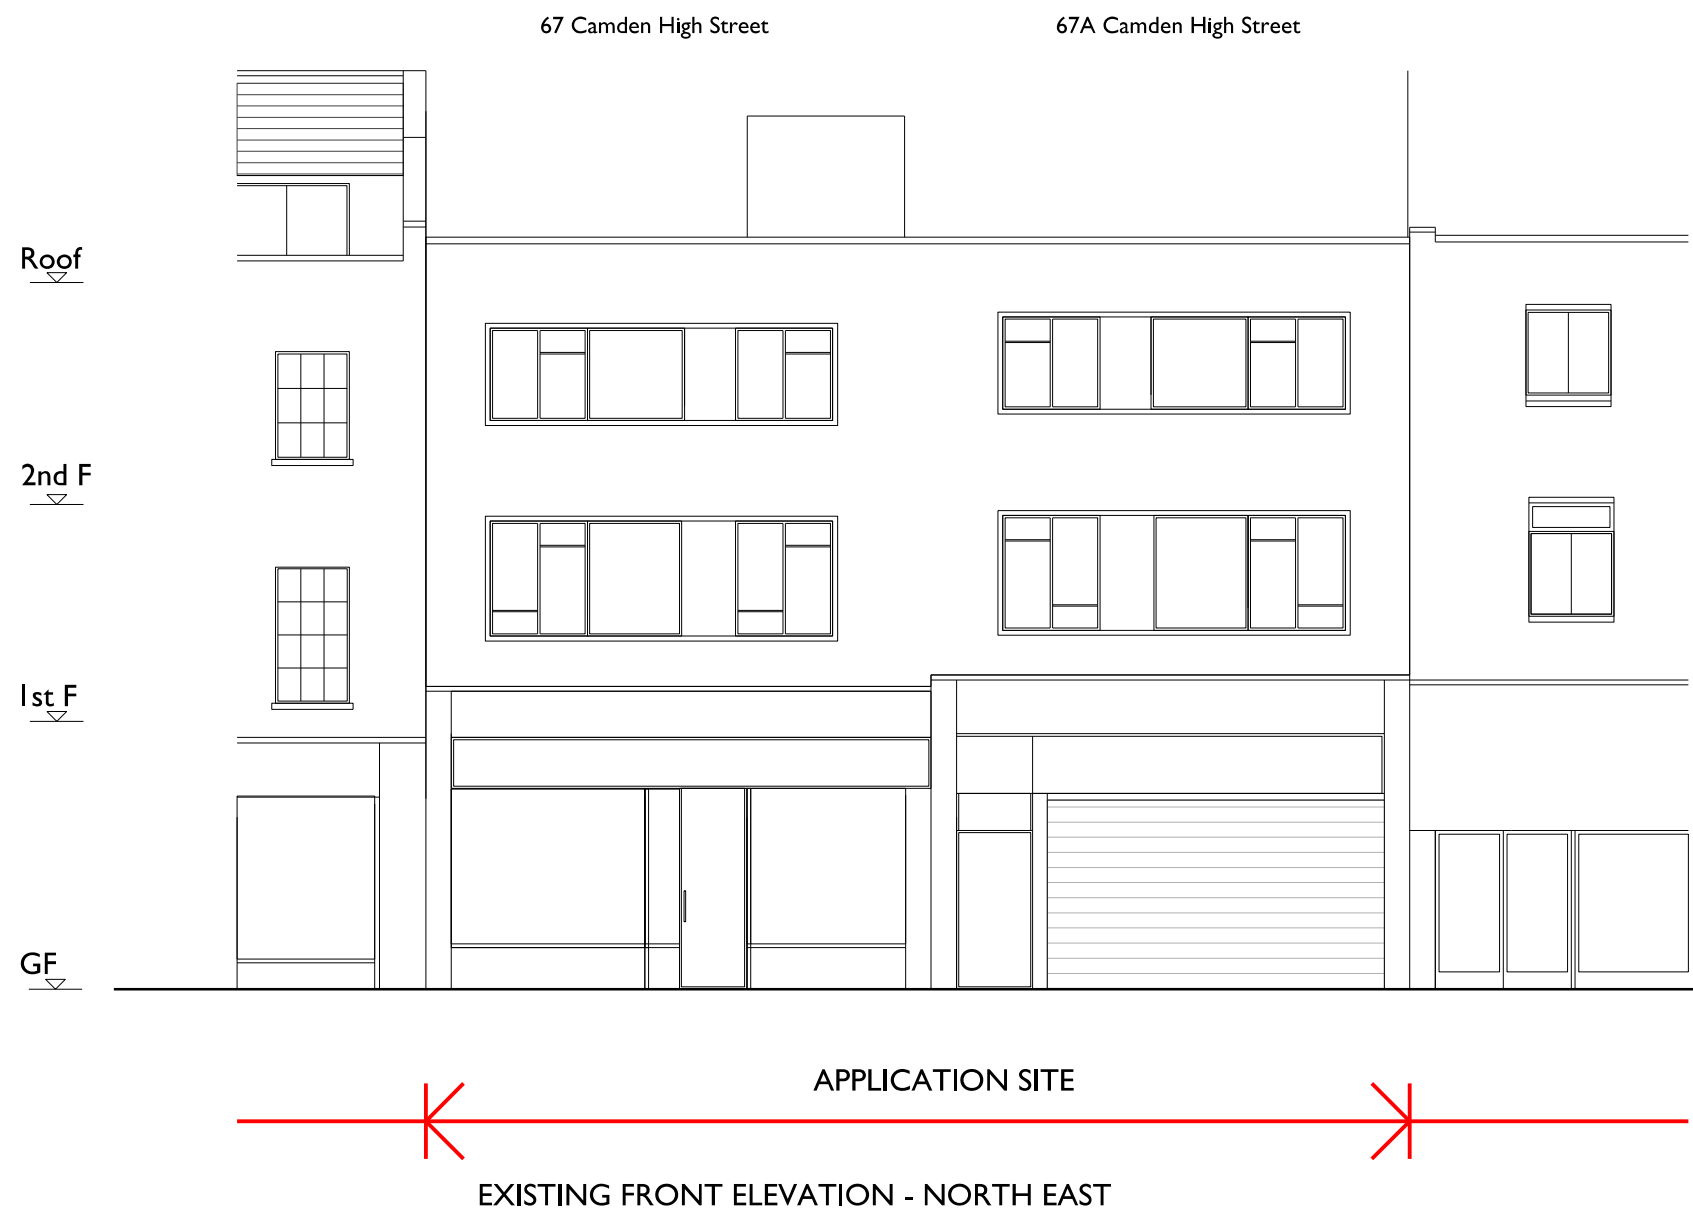

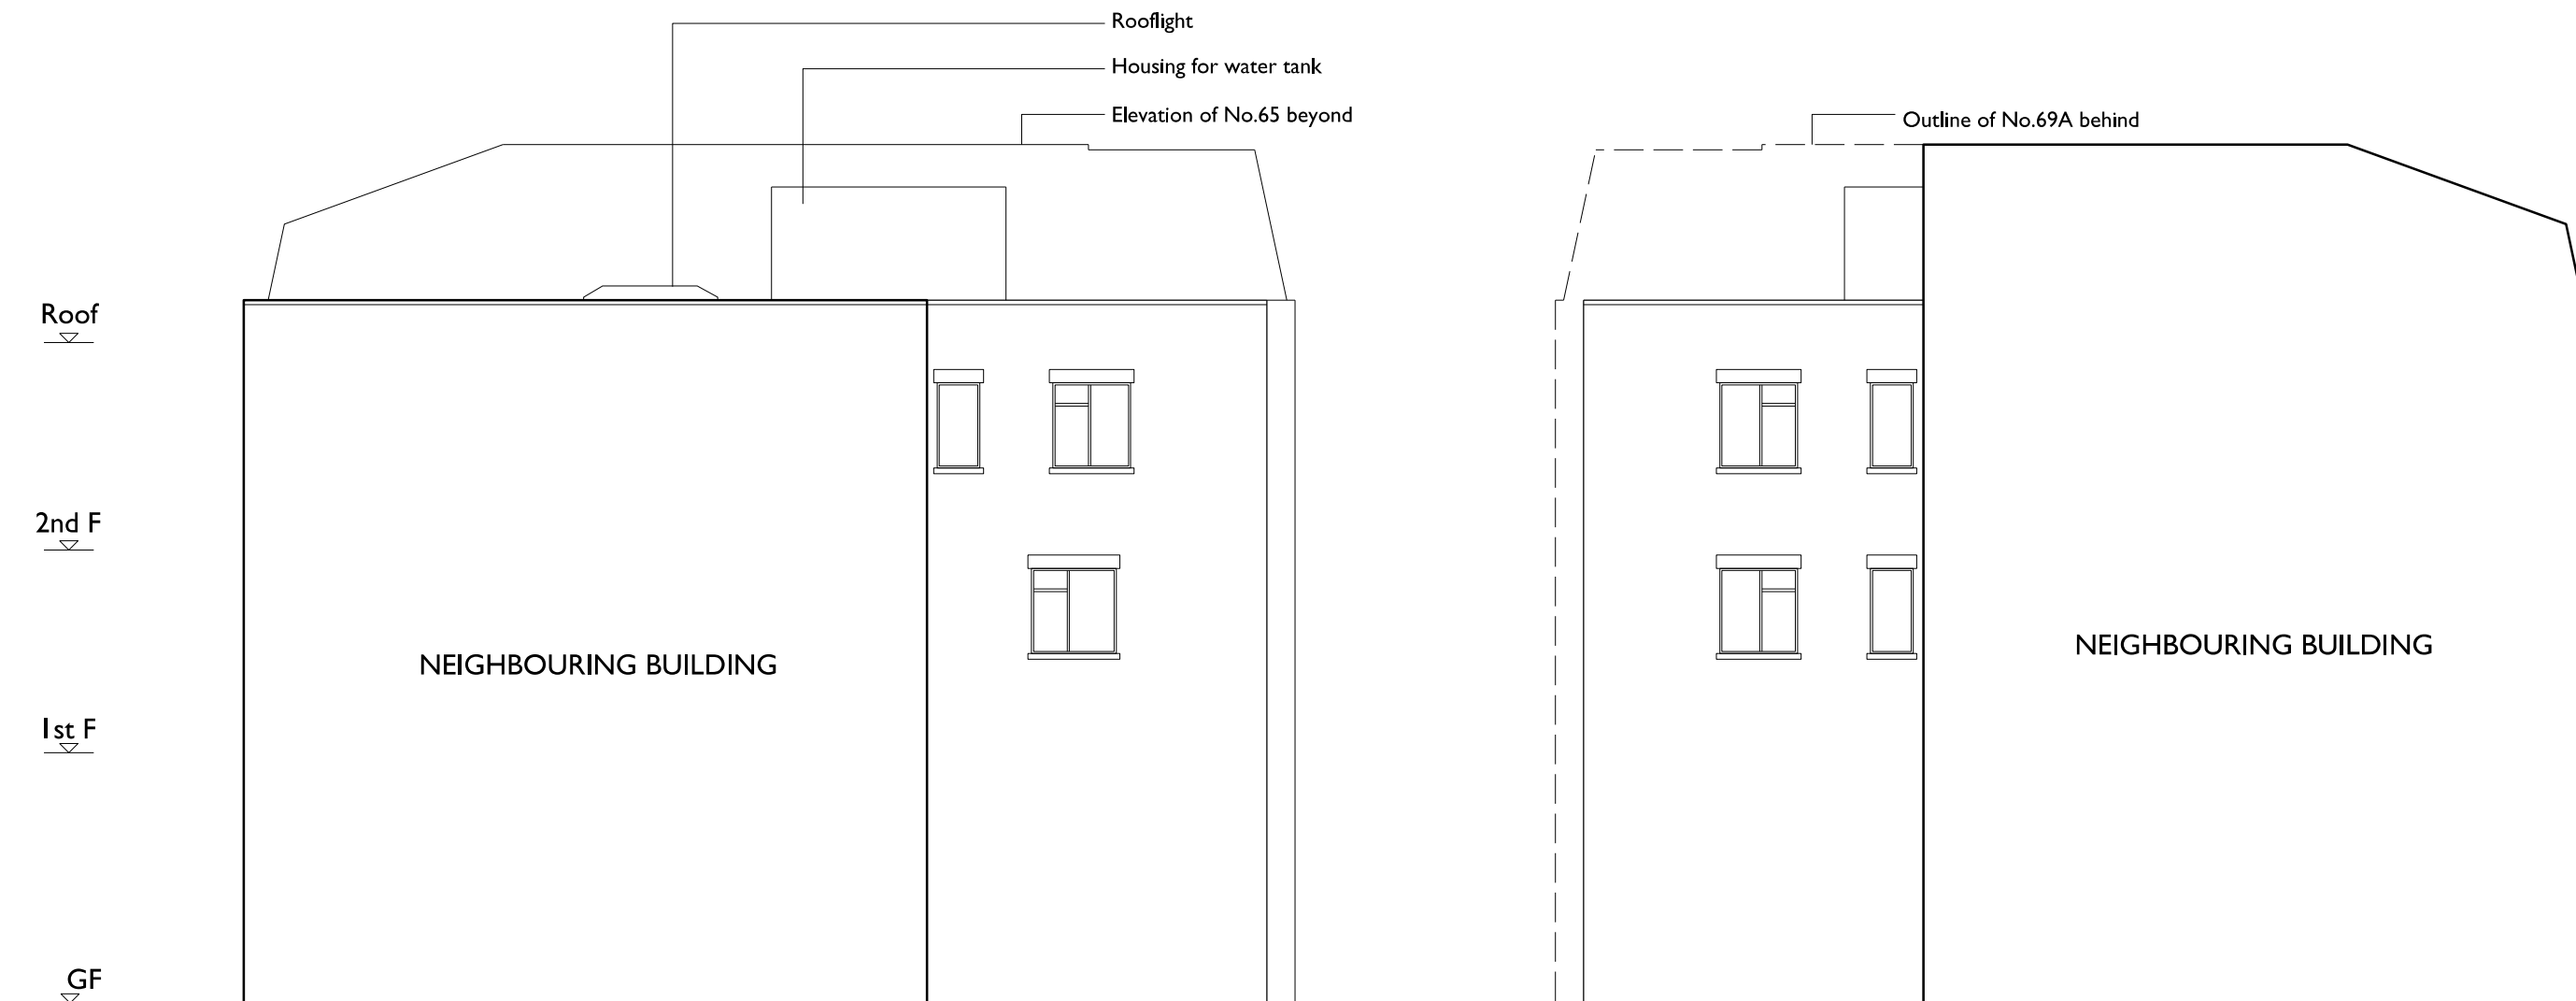

EXISTING SIDE ELEVATION - NORTH WEST

EXISTING SIDE ELEVATION - SOUTH EAST

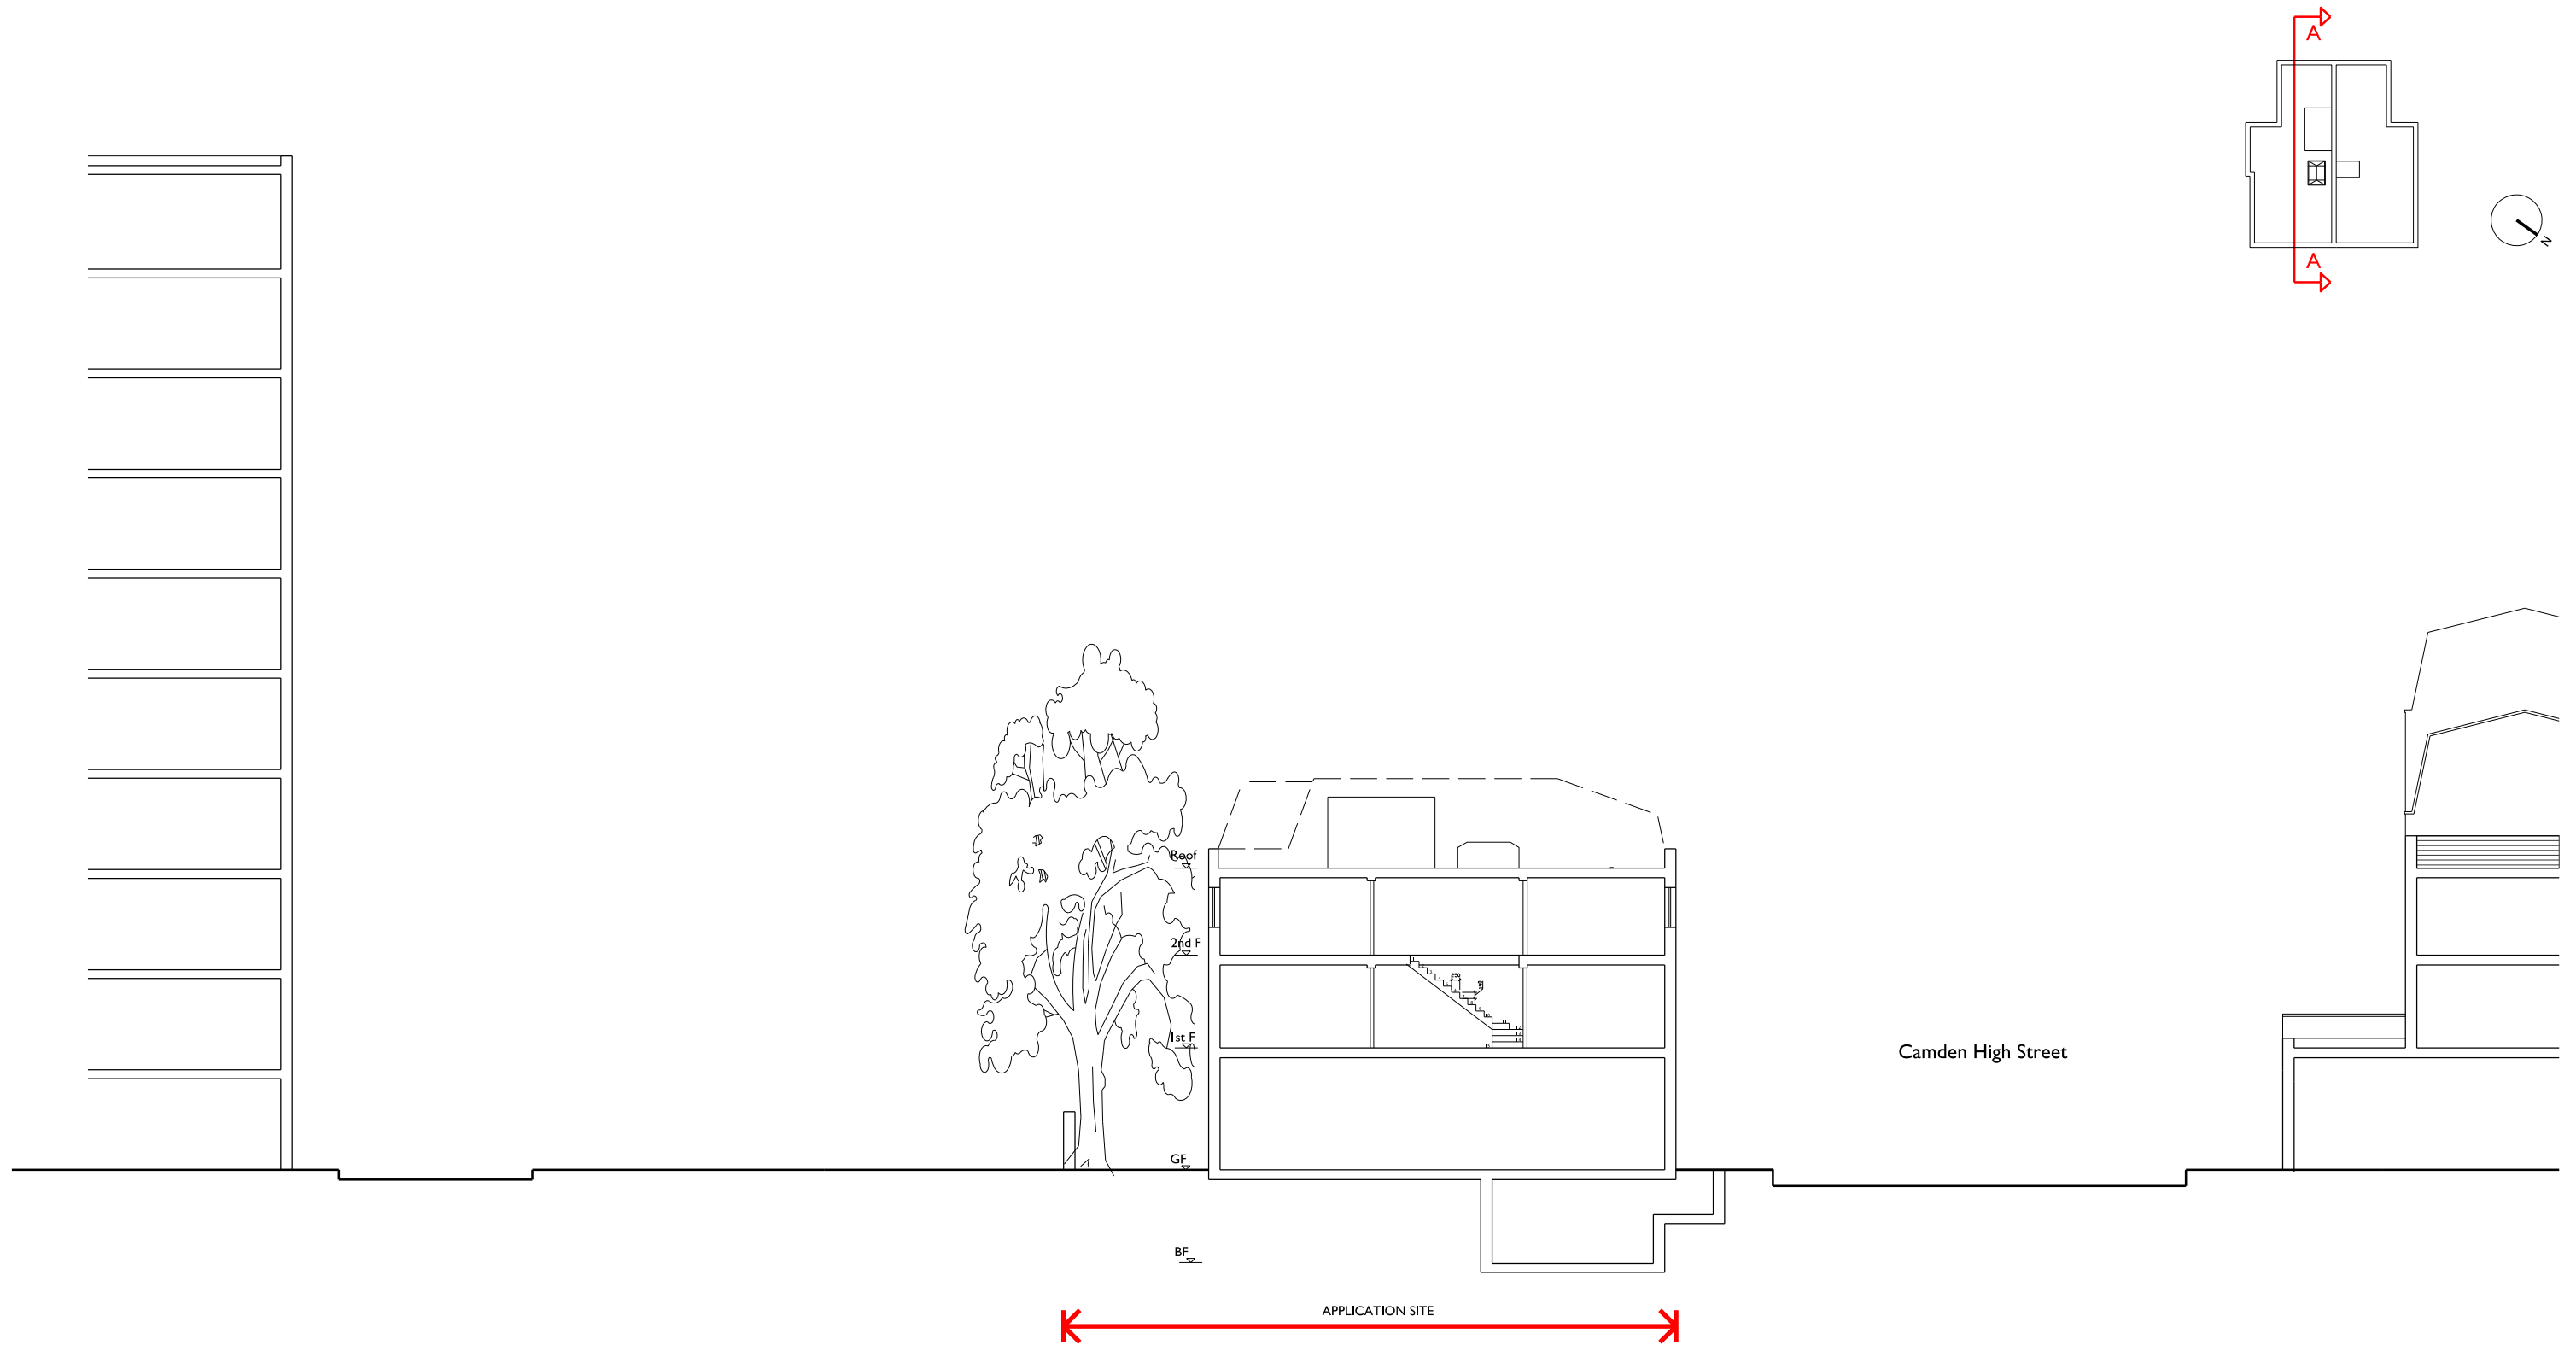

67 & 67A CAMDEN HIGH STREET, NW1 7JL, LONDON
Existing Section AA

0 2 4 6 10

SCALE:
ISSUED FOR:
FIRST ISSUED:

1:200@A3
PLANNING
JULY 2015

4385/P/030