

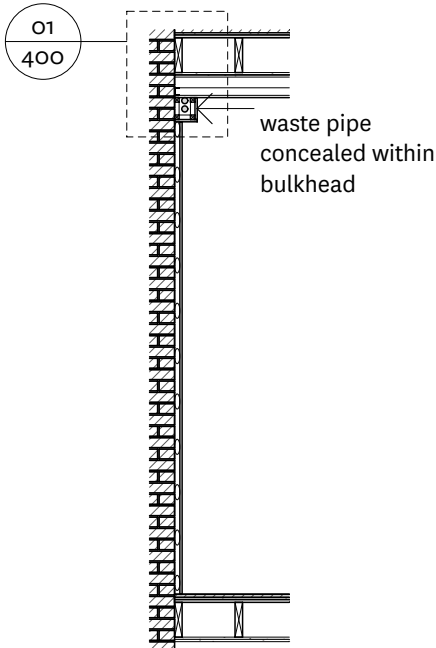


Existing Ground Floor Plan 1:100

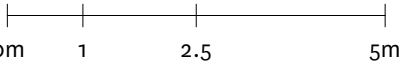



O1.

service runs as built 1:50

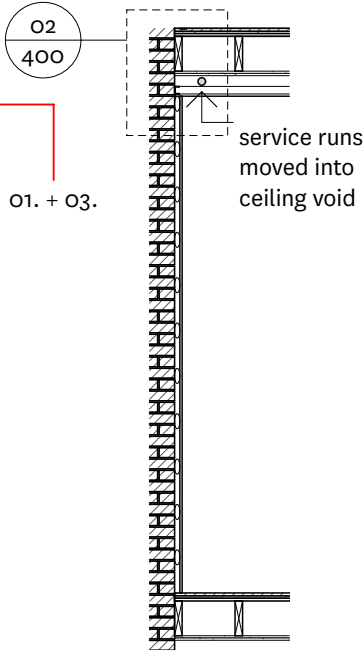


O3.

amended new service runs 1:50

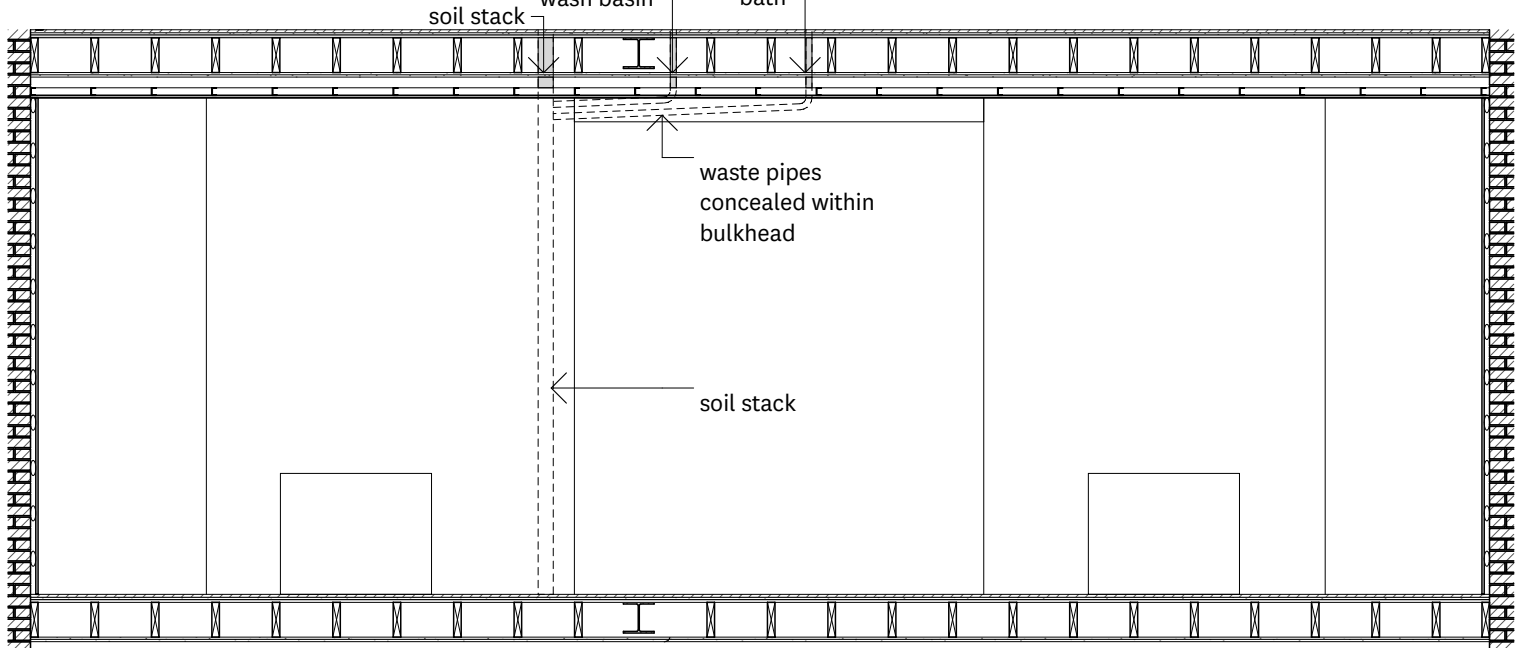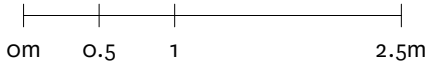

O2.

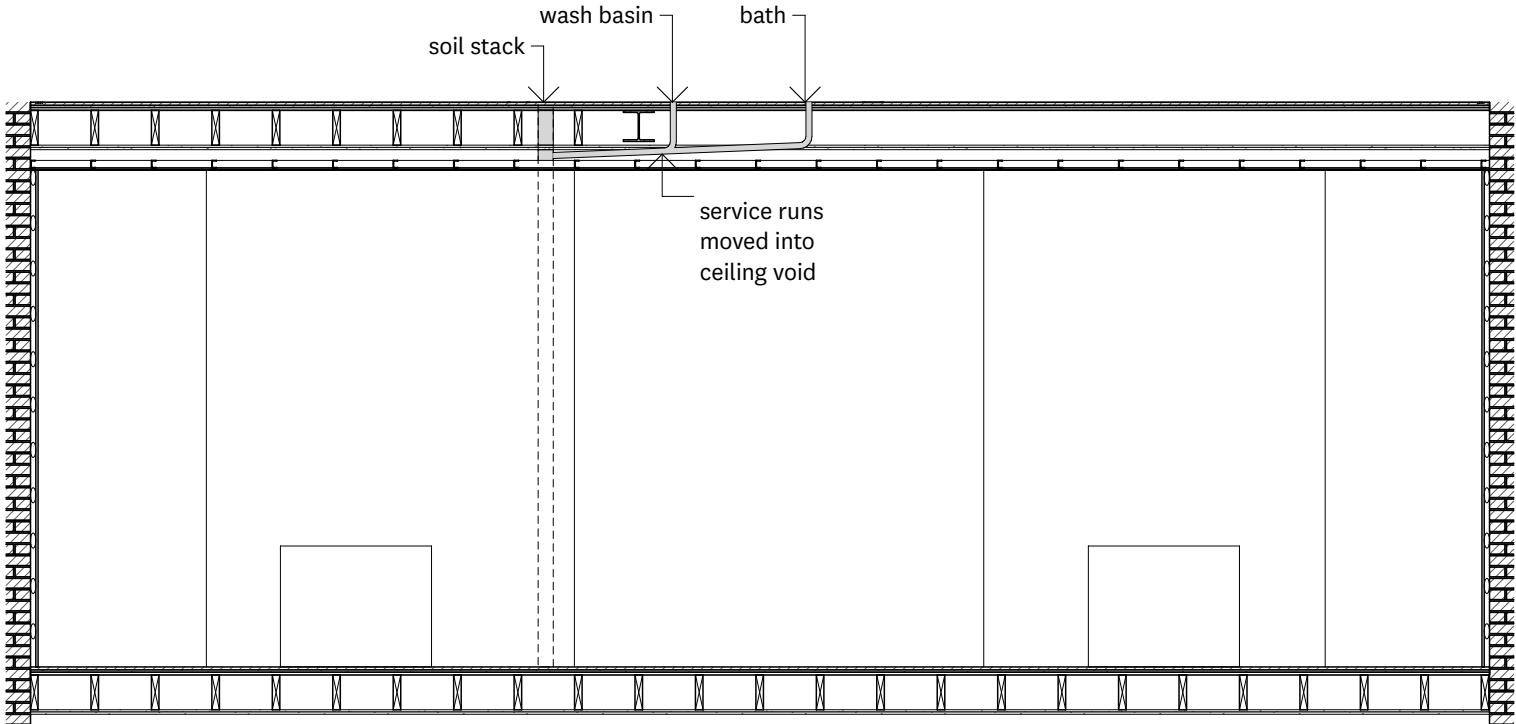

O4.

F.

DWG N°. 100  
Title. Ground Floor Maisonette

|      |                        |            |
|------|------------------------|------------|
| B    | Boxing out on plan     | 19/03/2015 |
| A    | Floor build-up revised | 05/03/2015 |
| Rev. | Description            | Date       |

|       |              |        |                  |
|-------|--------------|--------|------------------|
| Date. | 15/04/2015   | Rev.   |                  |
| Note. | FOR PLANNING | Scale. | 1:100, 1:50 @ A3 |

|             |                    |
|-------------|--------------------|
| Project N°. | 124                |
| Project.    | 81 Guilford Street |
| Status.     | -                  |