


Bedroom Window Elevation

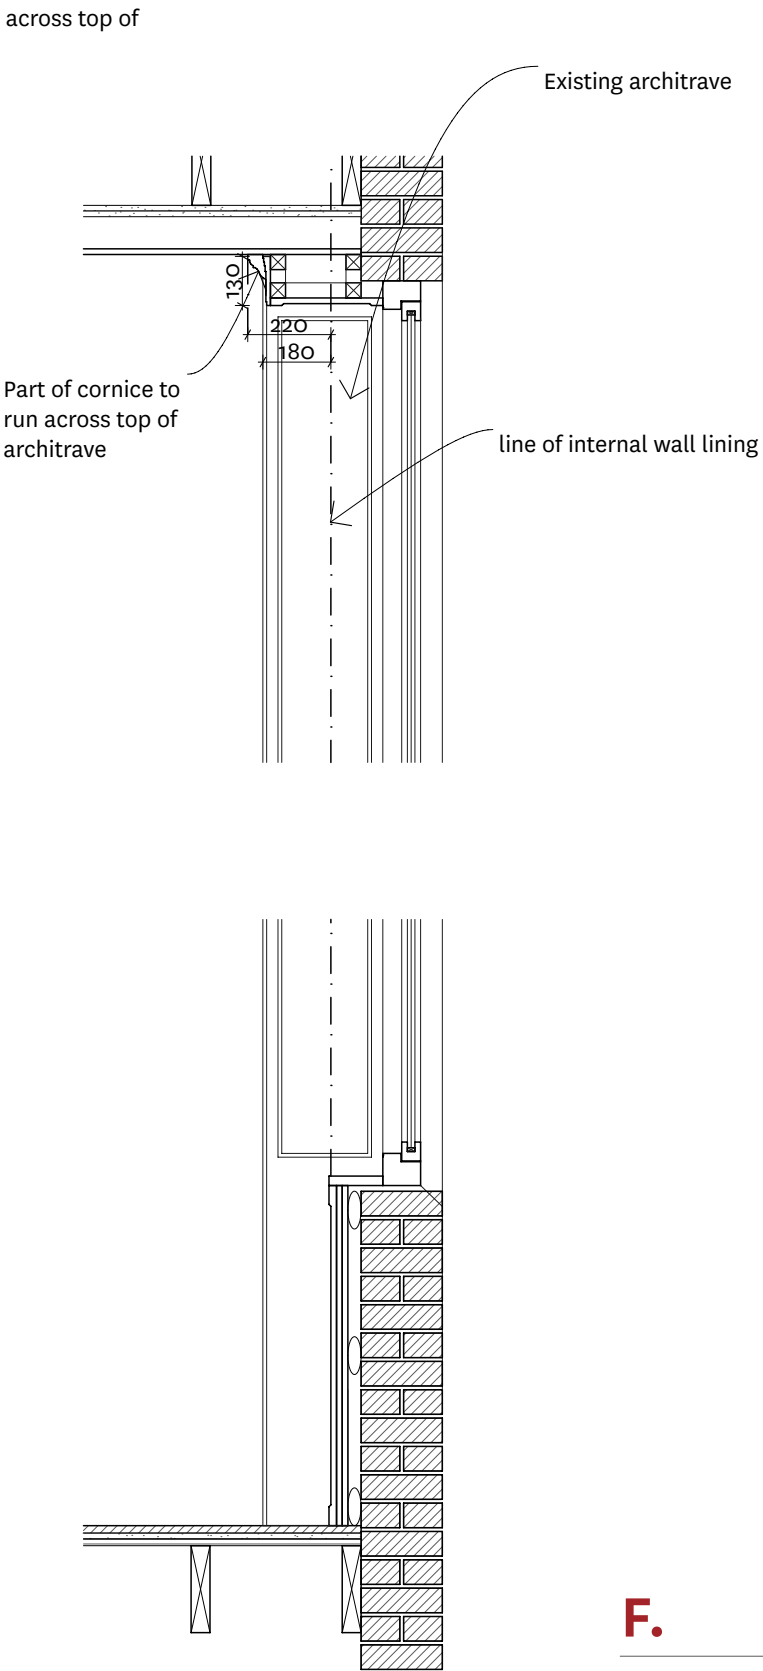

Bedroom Window Section

F.

DWG N°. 201
Title. First Floor Bedroom

Date.	06/08/2015	Rev.	
Note.	FOR PLANNING	Scale.	1:20 @ A3

Project N°.	124
Project.	81 Guilford Street
Status.	-