
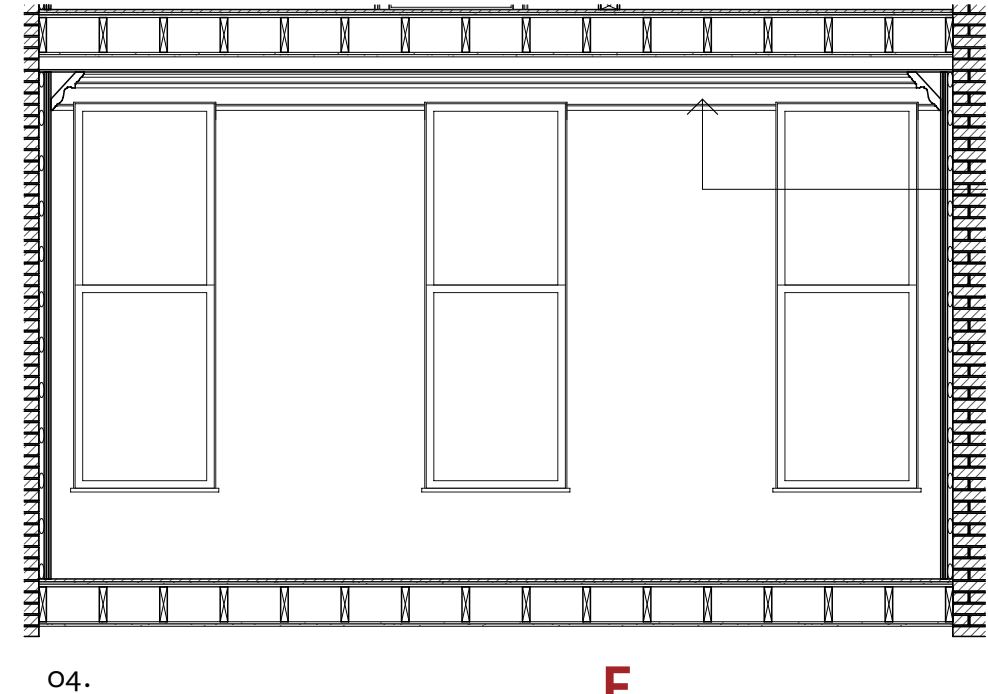
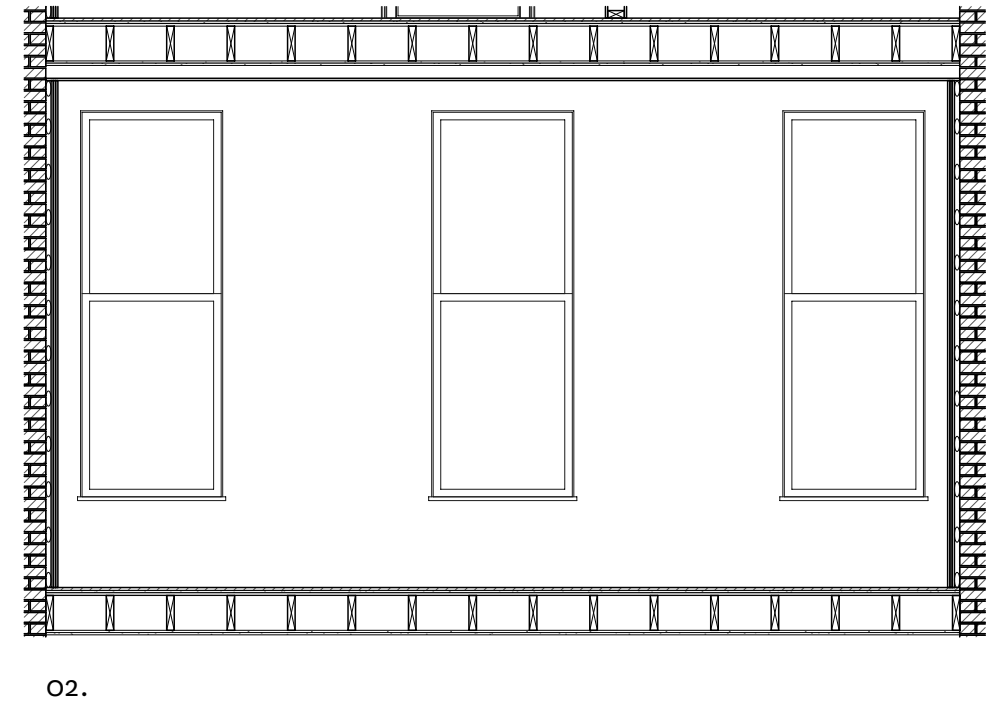
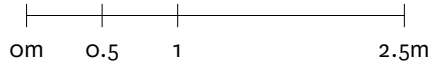
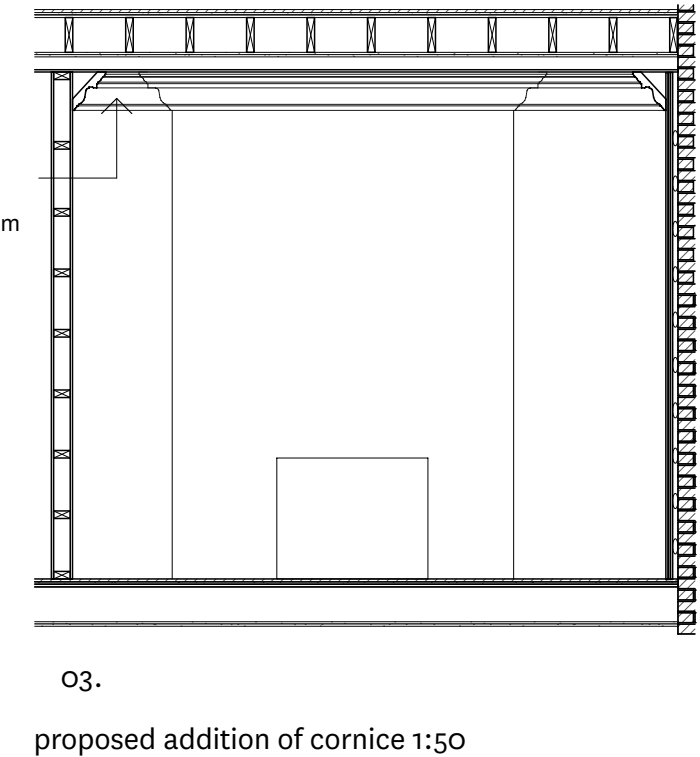
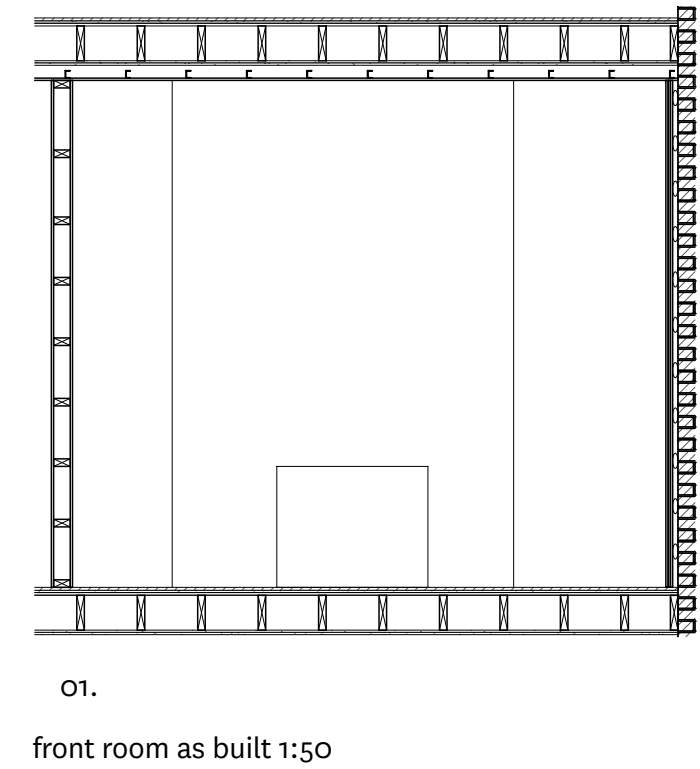
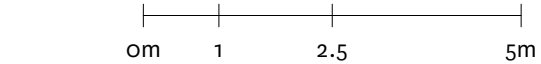


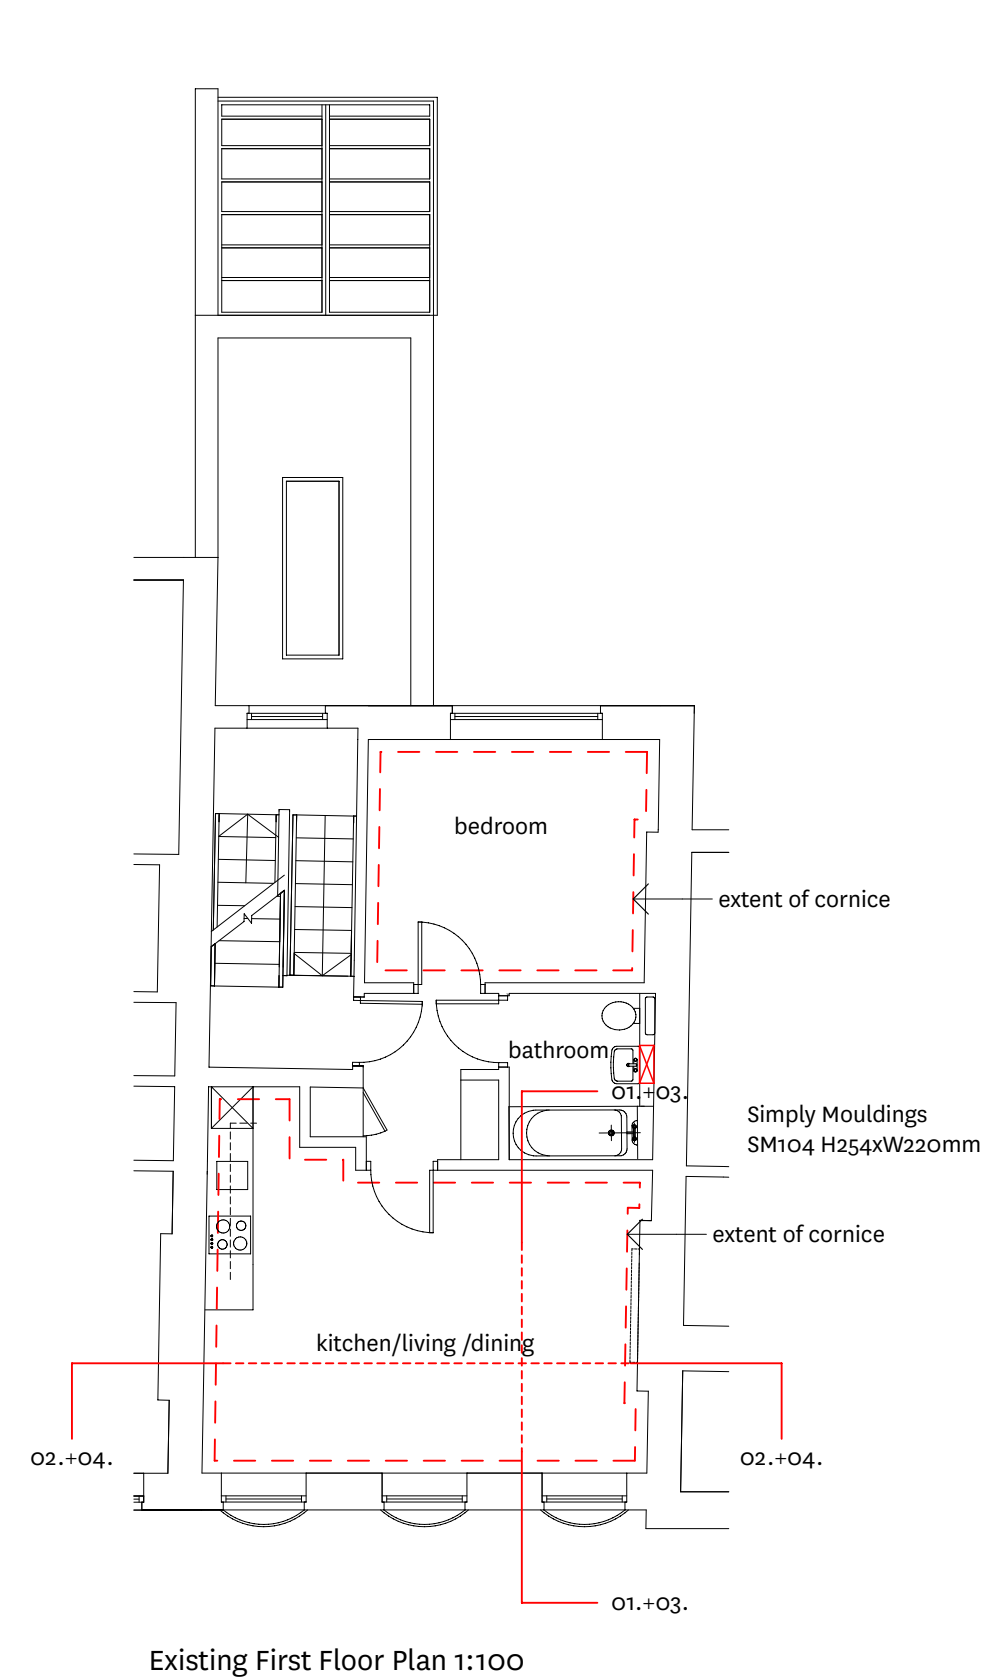

Simply Mouldings
SM104 H254xW220mm

F.

DWG N°. 210
Title. First Floor Front Room

Date.	15/04/2015	Rev.	
Note.	FOR PLANNING	Scale.	1:100, 1:50 @ A3

Project N°.	124
Project.	81 Guilford Street
Status.	-

167 Foundling Court, WC1N 1AN T.+44 0 20 7713 7593
F.+44 0 20 7713 7594 E. friend@friendandcompany.co.uk
www.friendandcompany.co.uk Friendandcompany.Architects

D	larger cornice	15/04/2015
C	revised extent of cornice	31/03/2015
B	revised extent of cornice	27/03/2015
A	revised cornice	24/03/2015
Rev.	Description	Date