




NEWLY PROPOSED FLOOR

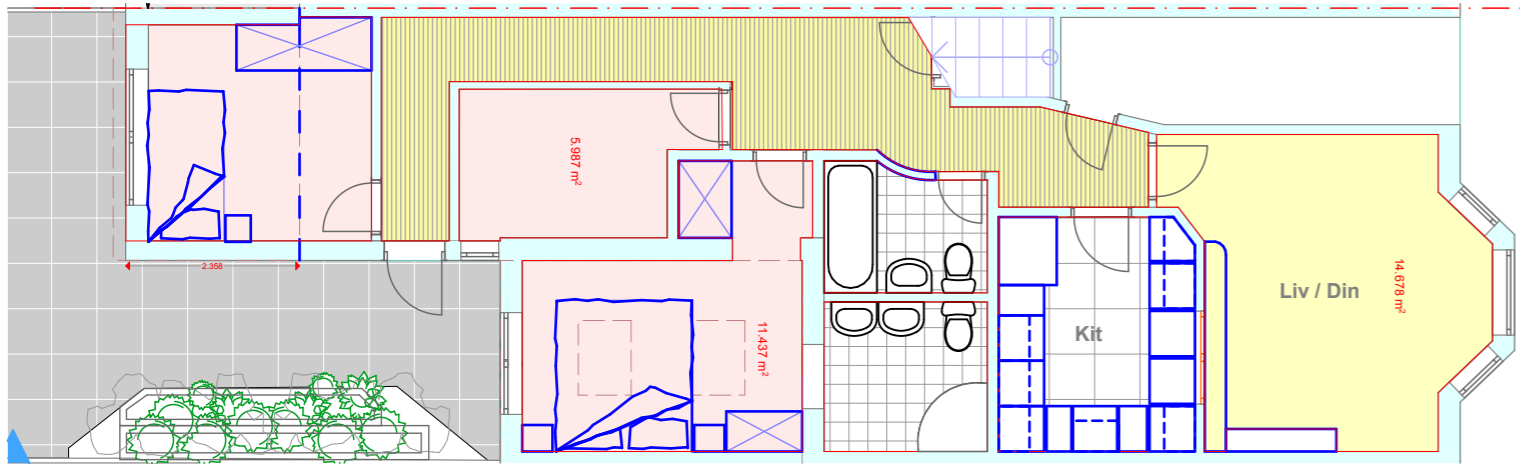


ALREADY APPROVED FLOOR

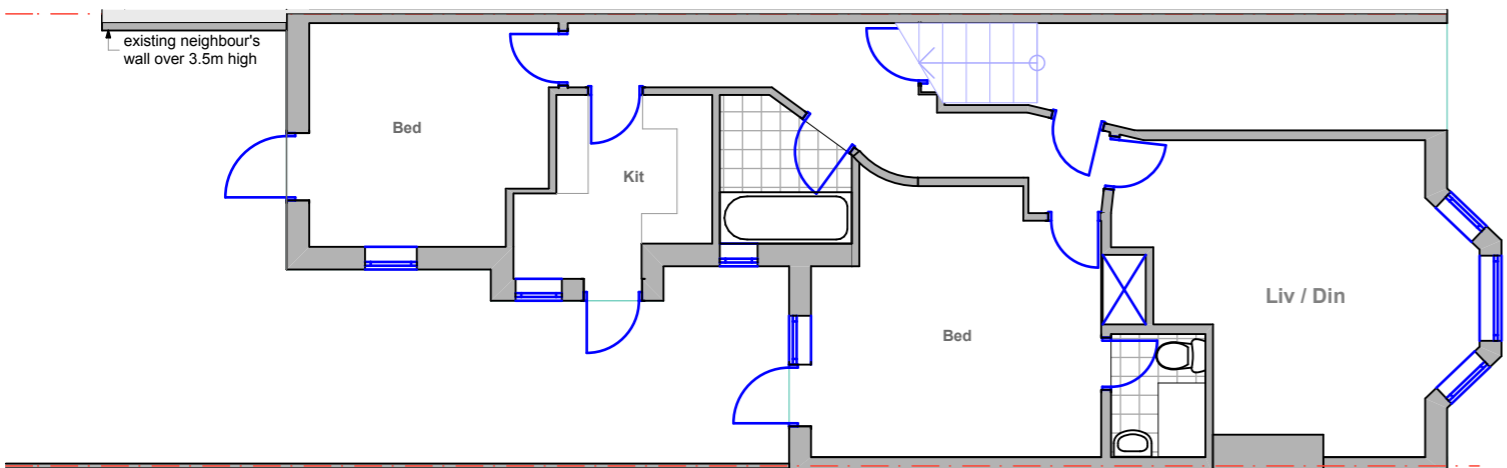


EXISTING GROUND FLOOR

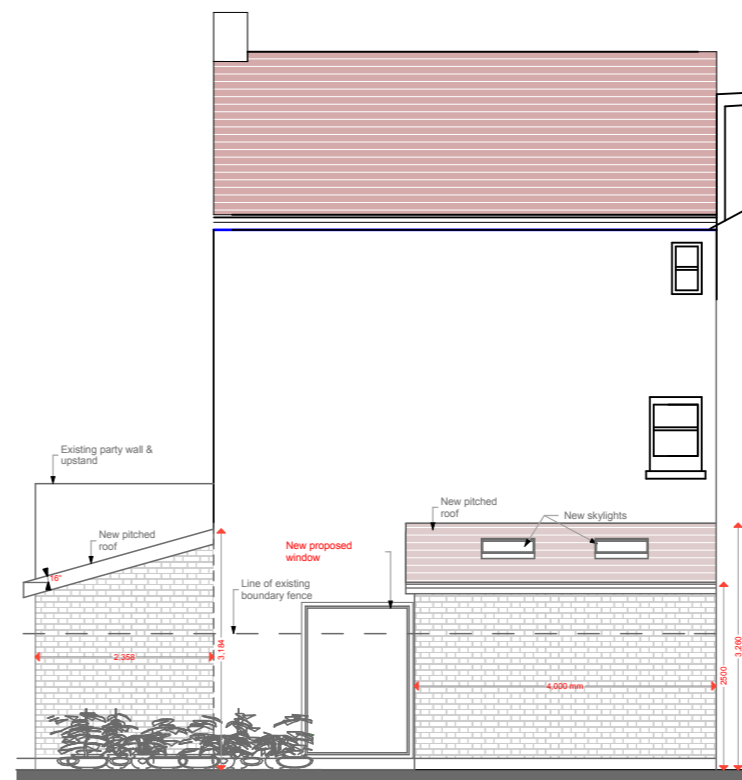

NEWLY PROPOSED SIDE ELEVATION

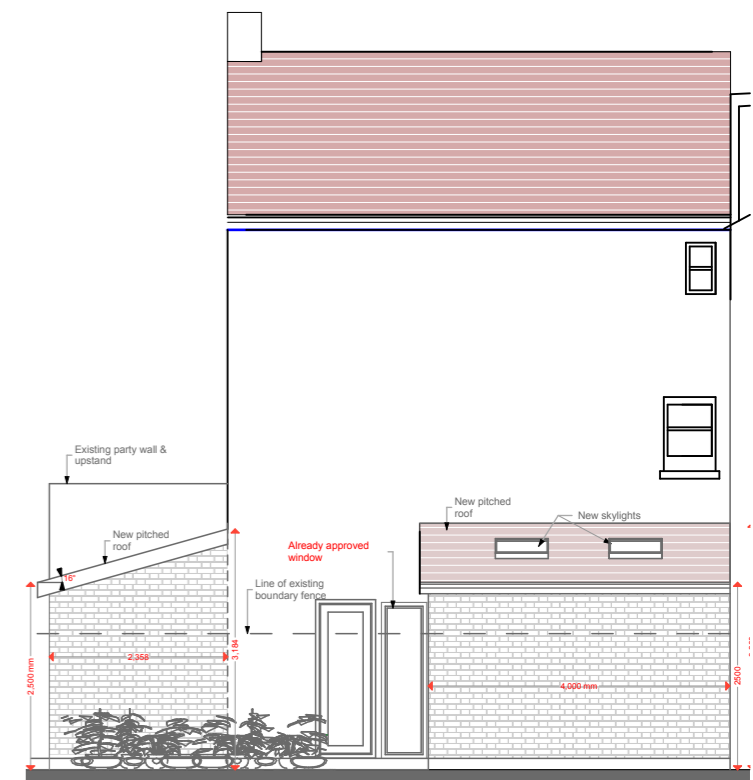

ALREADY APPROVED SIDE ELEVATION

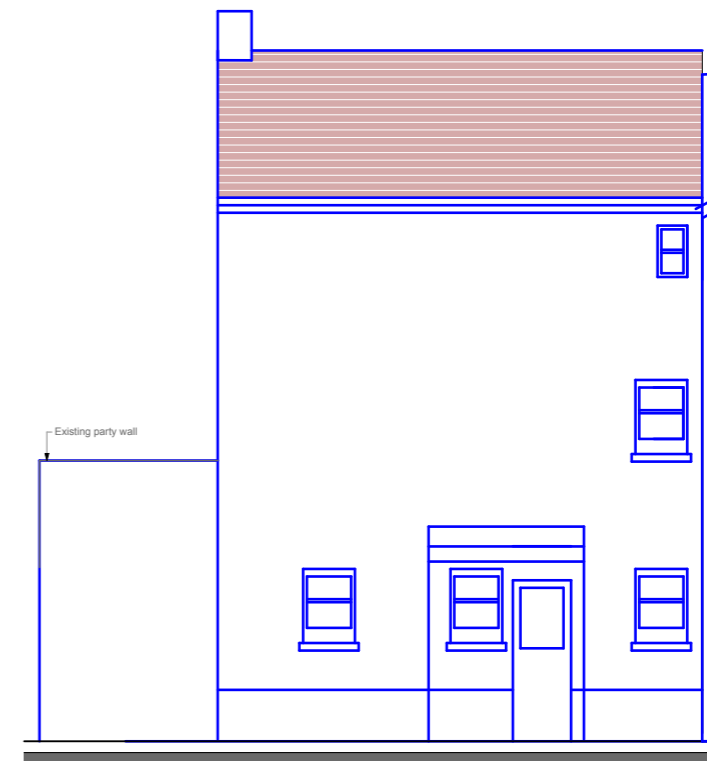

EXISTING SIDE ELEVATION

Project: 4 Ingham Road, London NW6 1DE

Client: Mr. & Mrs. O'Connor
Project No:270

Date: Jan 2015

Dwgs: Plans
Scale: 1: 100

Dwg No : PP/ 270/01
Rev. :D

© THIS DRAWING IS PROTECTED BY THE, COPYRIGHT, DESIGN & PATENTS ACT 1988 & MAY NOT BE COPIED OR REPRODUCED IN ANY FORM WITHOUT THE PRIOR CONSENT OF ADMC LT.

ADMC Ltd.
Architectural Design & Management Co.

7 Ridge Hill, London NW11 8PN. T: 020 8922 8825 E: admcltd@btinternet.com