




BLOCK PLAN

1:200

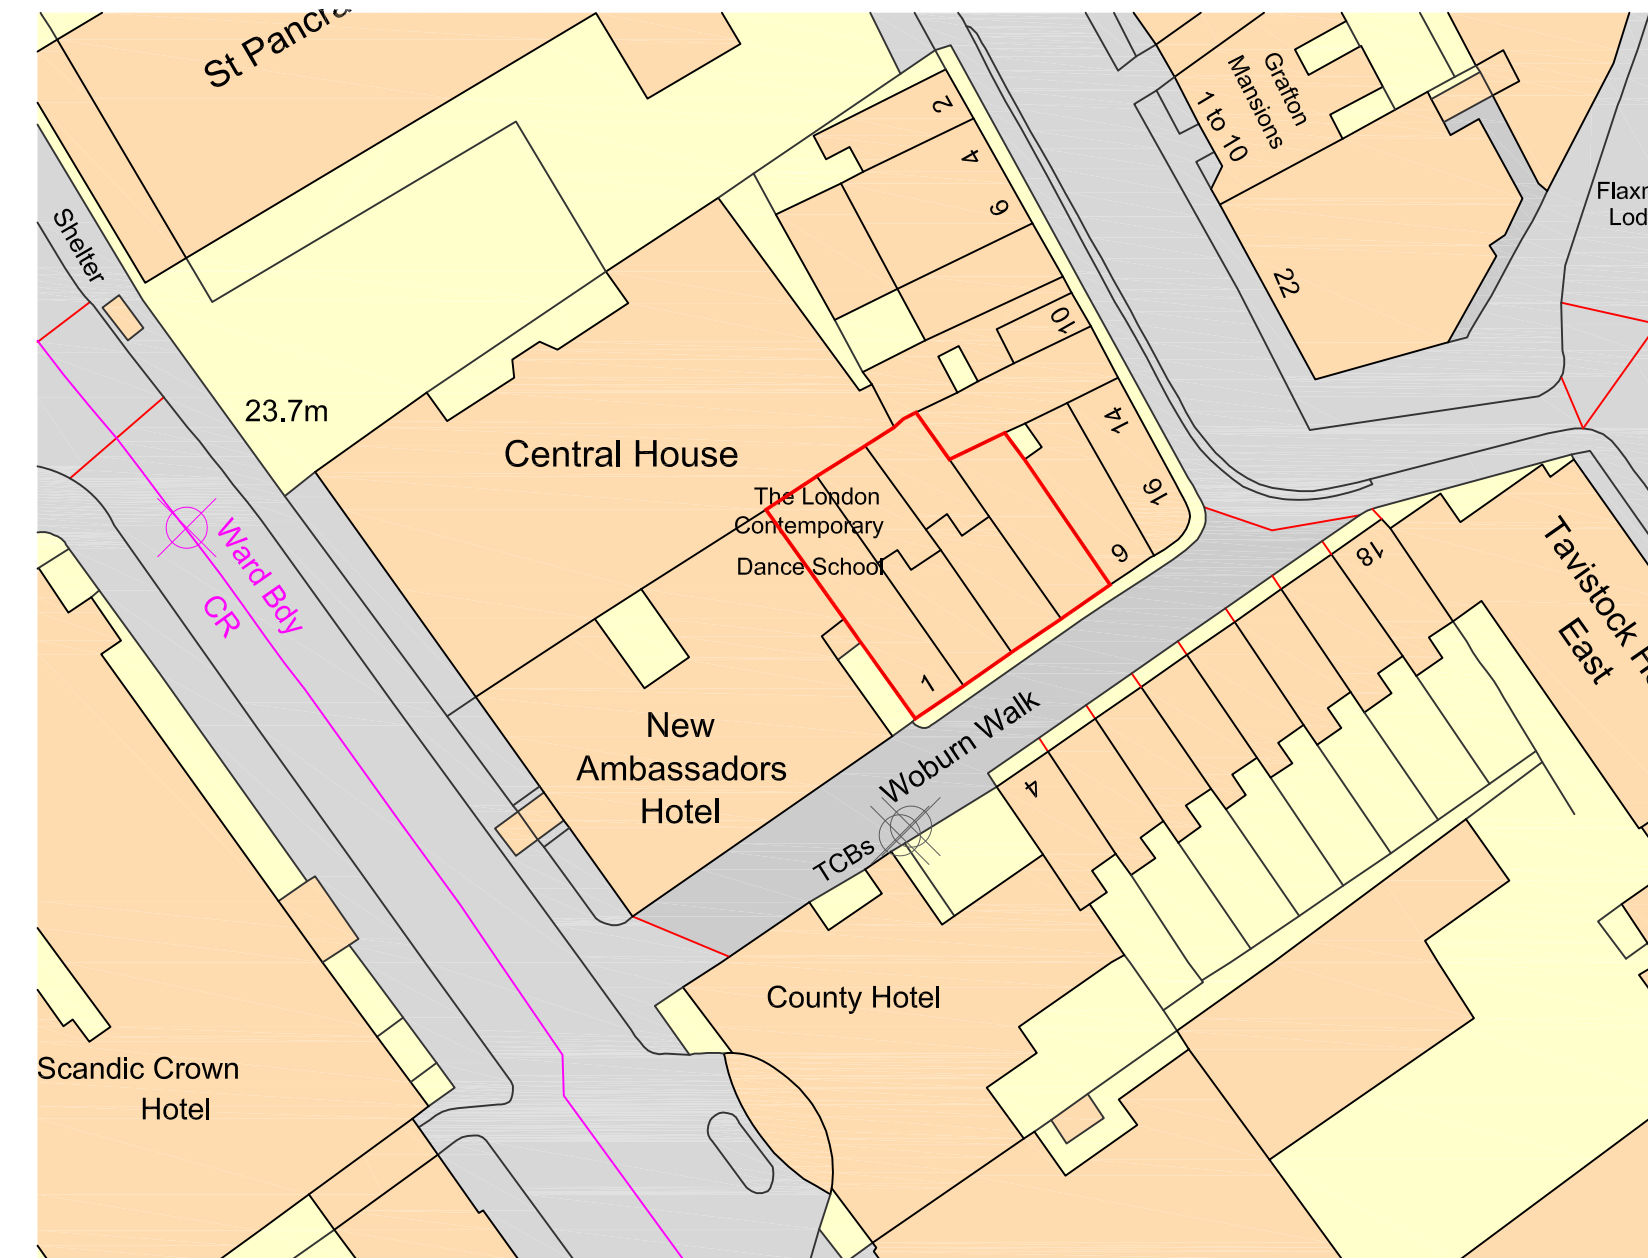

Ordnance Survey, (c) Crown Copyright 2014. All rights reserved. Licence number 100022432

LOCATION PLAN

1:1250

NOTES:

This drawing has been prepared for the purpose of Planning and/or Building Regulations approval only, and is not to be used for any other purpose. Drawing based on measured survey / OS Plan.

All dimensions to be checked on site and any discrepancy notified to The Martin Ralph Group. Written dimensions are to be used in preference to scaled dimensions.

This drawing is the property of The Martin Ralph Group and must not be reproduced, in part or whole, or deviated from, without their permission.

AMENDMENTS	DATE
A	PLANNING APPLICATION 24.07.14

CLIENT
DALEPASS LTD
7 IRON BRIDGE HOUSE
3 BRIDGE APPROACH
LONDON, NW1 8BD

PROJECT
CONVERSION TO FLATS
 1-7 Woburn Walk
 London, WC1H 0JJ

DRAWING TITLE
LOCATION & BLOCK PLAN
AS EXISTING

DATE
 18.07.2014

SCALE
 As Indicated

DRAWING No. 14A_032 002	REVISION A
-----------------------------------	----------------------



11 Dragoon House
 Hussar Court
 Brambles Business Park
 Portsmouth
 Hampshire
 PO7 7SF

www.martinralph.co.uk
info@martinralph.co.uk

T. 023 9225 7711
F. 023 9225 7712

1-7 WOBURN WALK, CAMDEN