


© This drawing is the property of Richard Mitzman Architects
 No disclosure or copy of it may be made without the written permission of Richard Mitzman Architects.

- Do not scale this drawing.
- All dimensions and levels to be checked on site.
- Discrepancies to be reported to Richard Mitzman Architects before proceeding.
- If in any doubt about information on this drawing contact Richard Mitzman Architects.

Revisions

Rev A	01.06.15	Dims based on Architectural Forum Specification
-------	----------	---

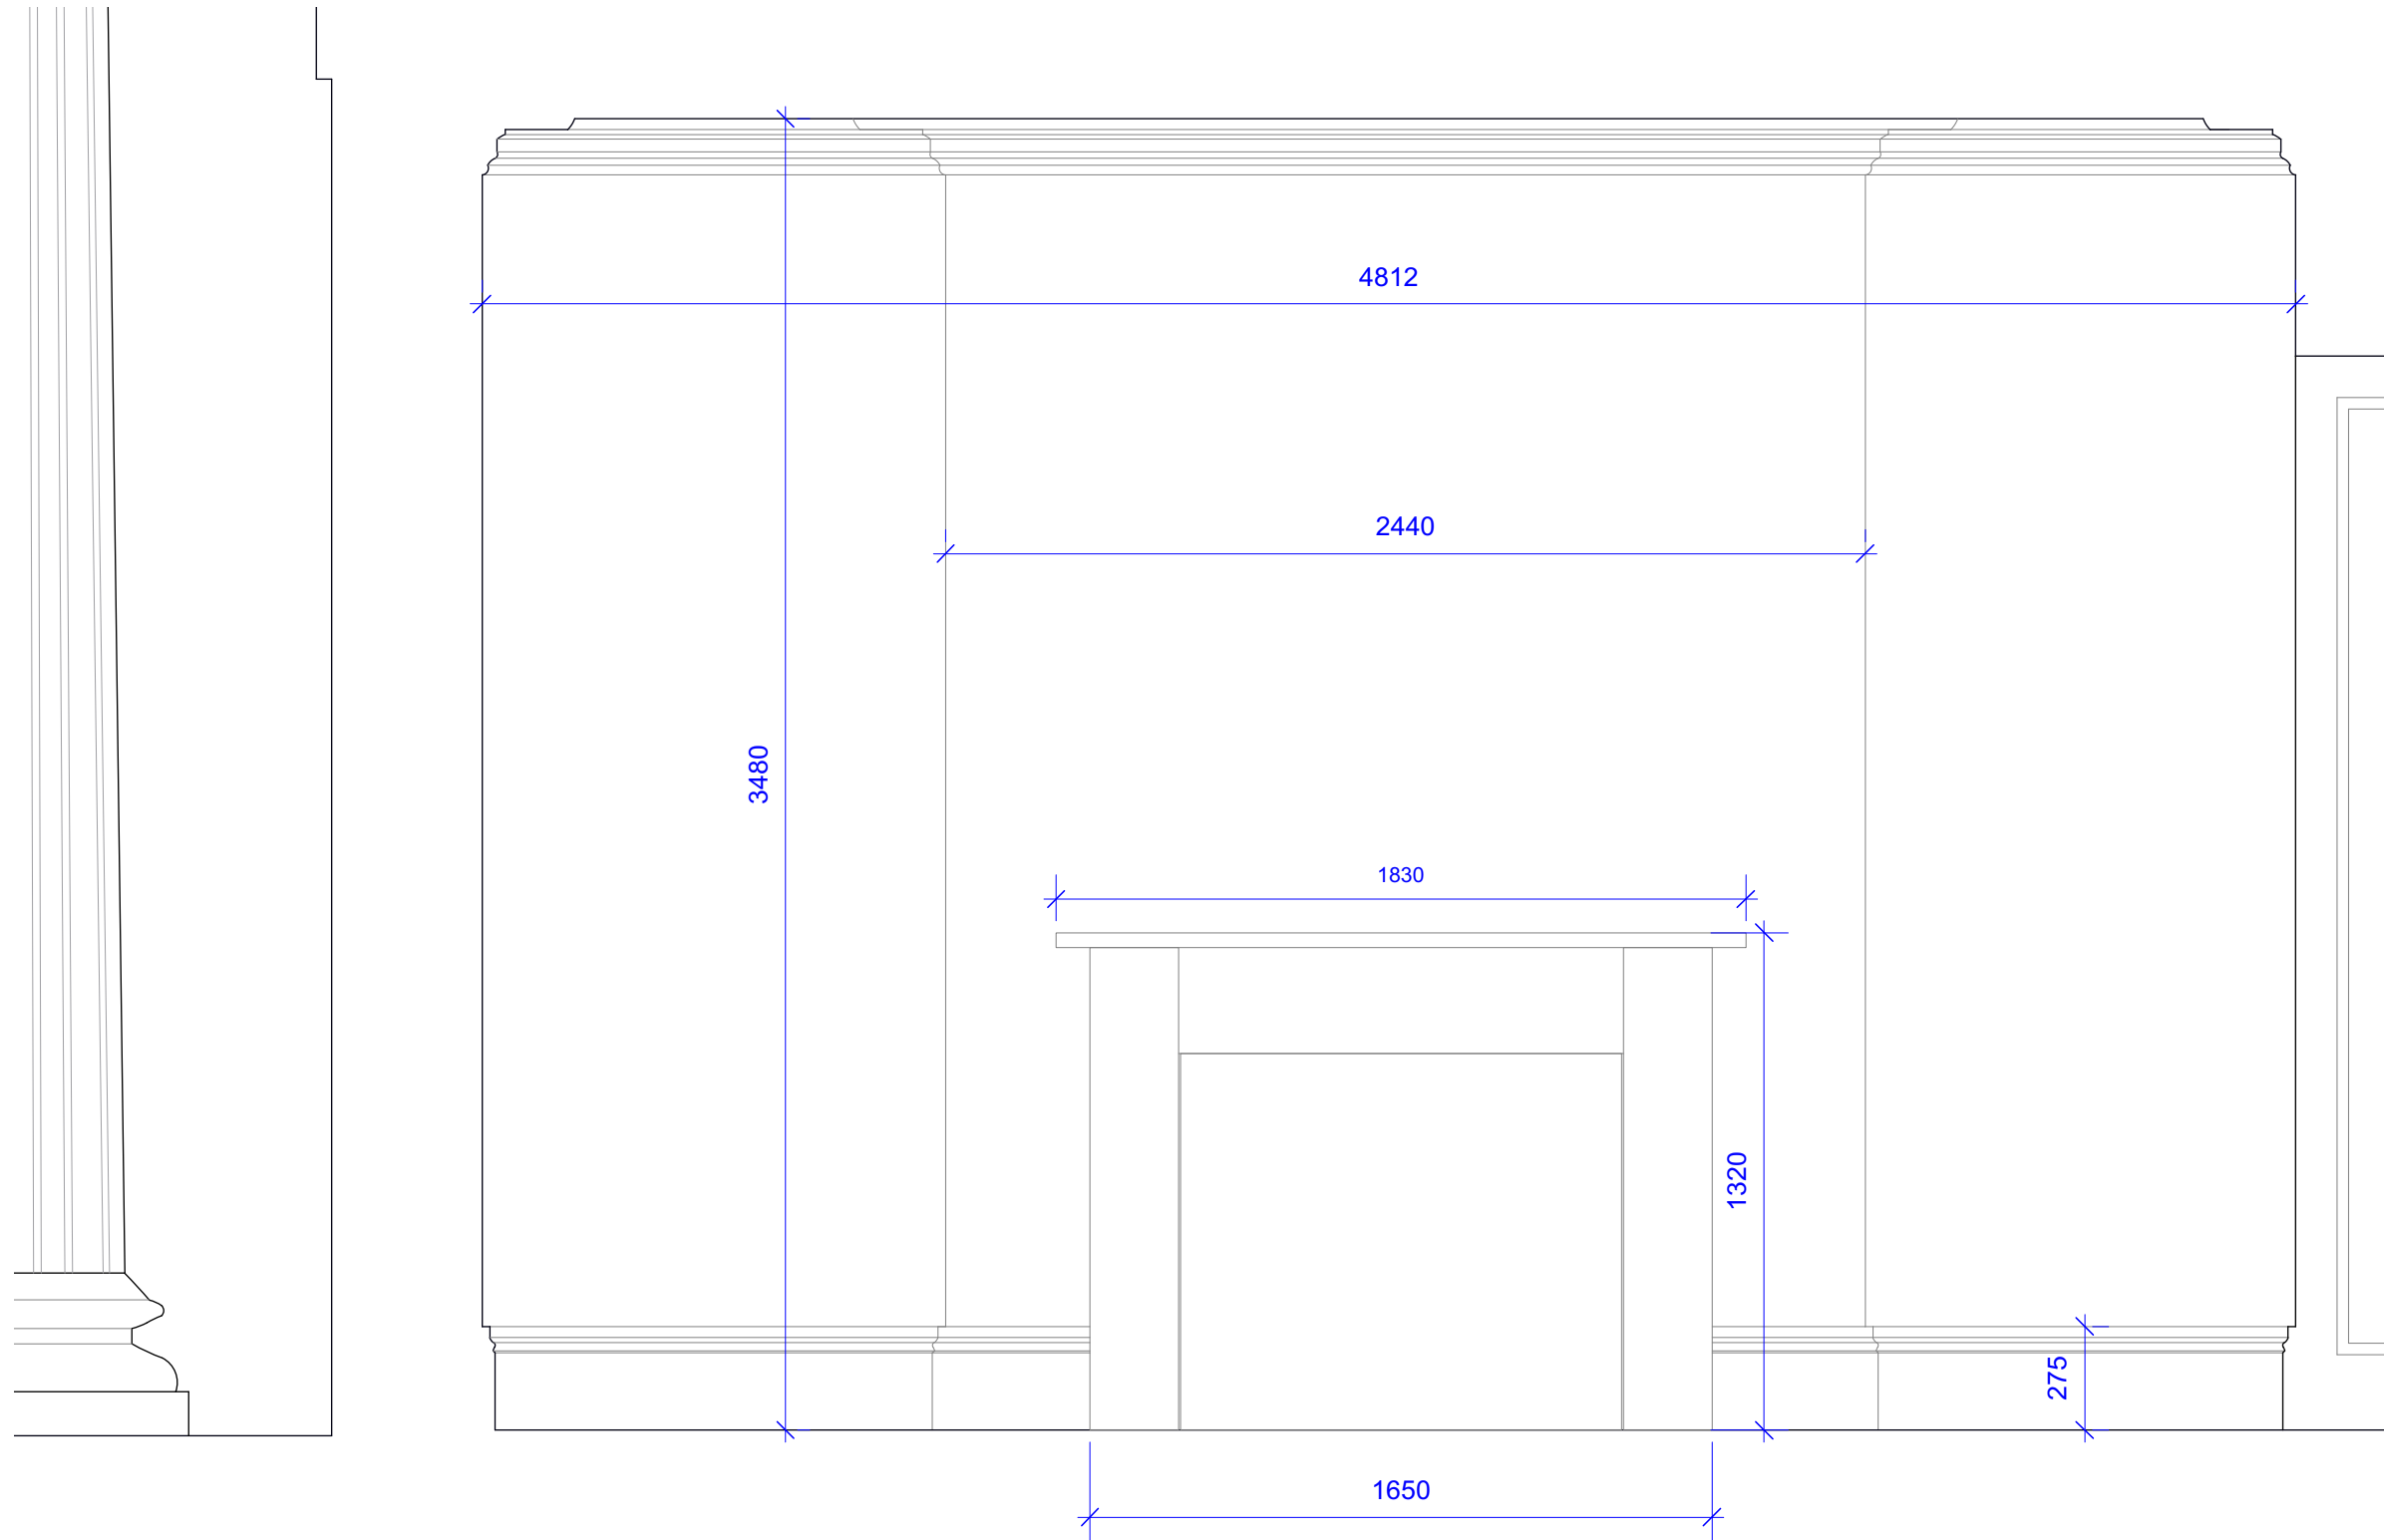

1 First Floor Fireplace Elevation
 Scale 1:20

Richard Mitzman architects llp

t: 020 7722 8525 Unit 1 Primrose Mews
 f: 020 7449 0428 Sharpleshall Street
 e: mail@richardmitzman.com London NW1 8YW

client
Cora & Co

project
**52 Cumberland Terrace
 London NW1 4HJ**

drawing title
**Proposed First Floor
 Fireplace Elevation**

status
Detail Design

scale drawn by
 1:20 BN

date created file reference
 20.01.15 239-110-Bldg

drawing no. revision
 239-DWG-111-FF FP **A**