


- Do not scale this drawing.
- All dimensions and levels to be checked on site.
- Discrepancies to be reported to Richard Mitzman Architects before proceeding.
- If in any doubt about information on this drawing contact Richard Mitzman Architects.

Revisions

Rev A	01.06.15	Dims based on Architectural Forum Specification
-------	----------	---

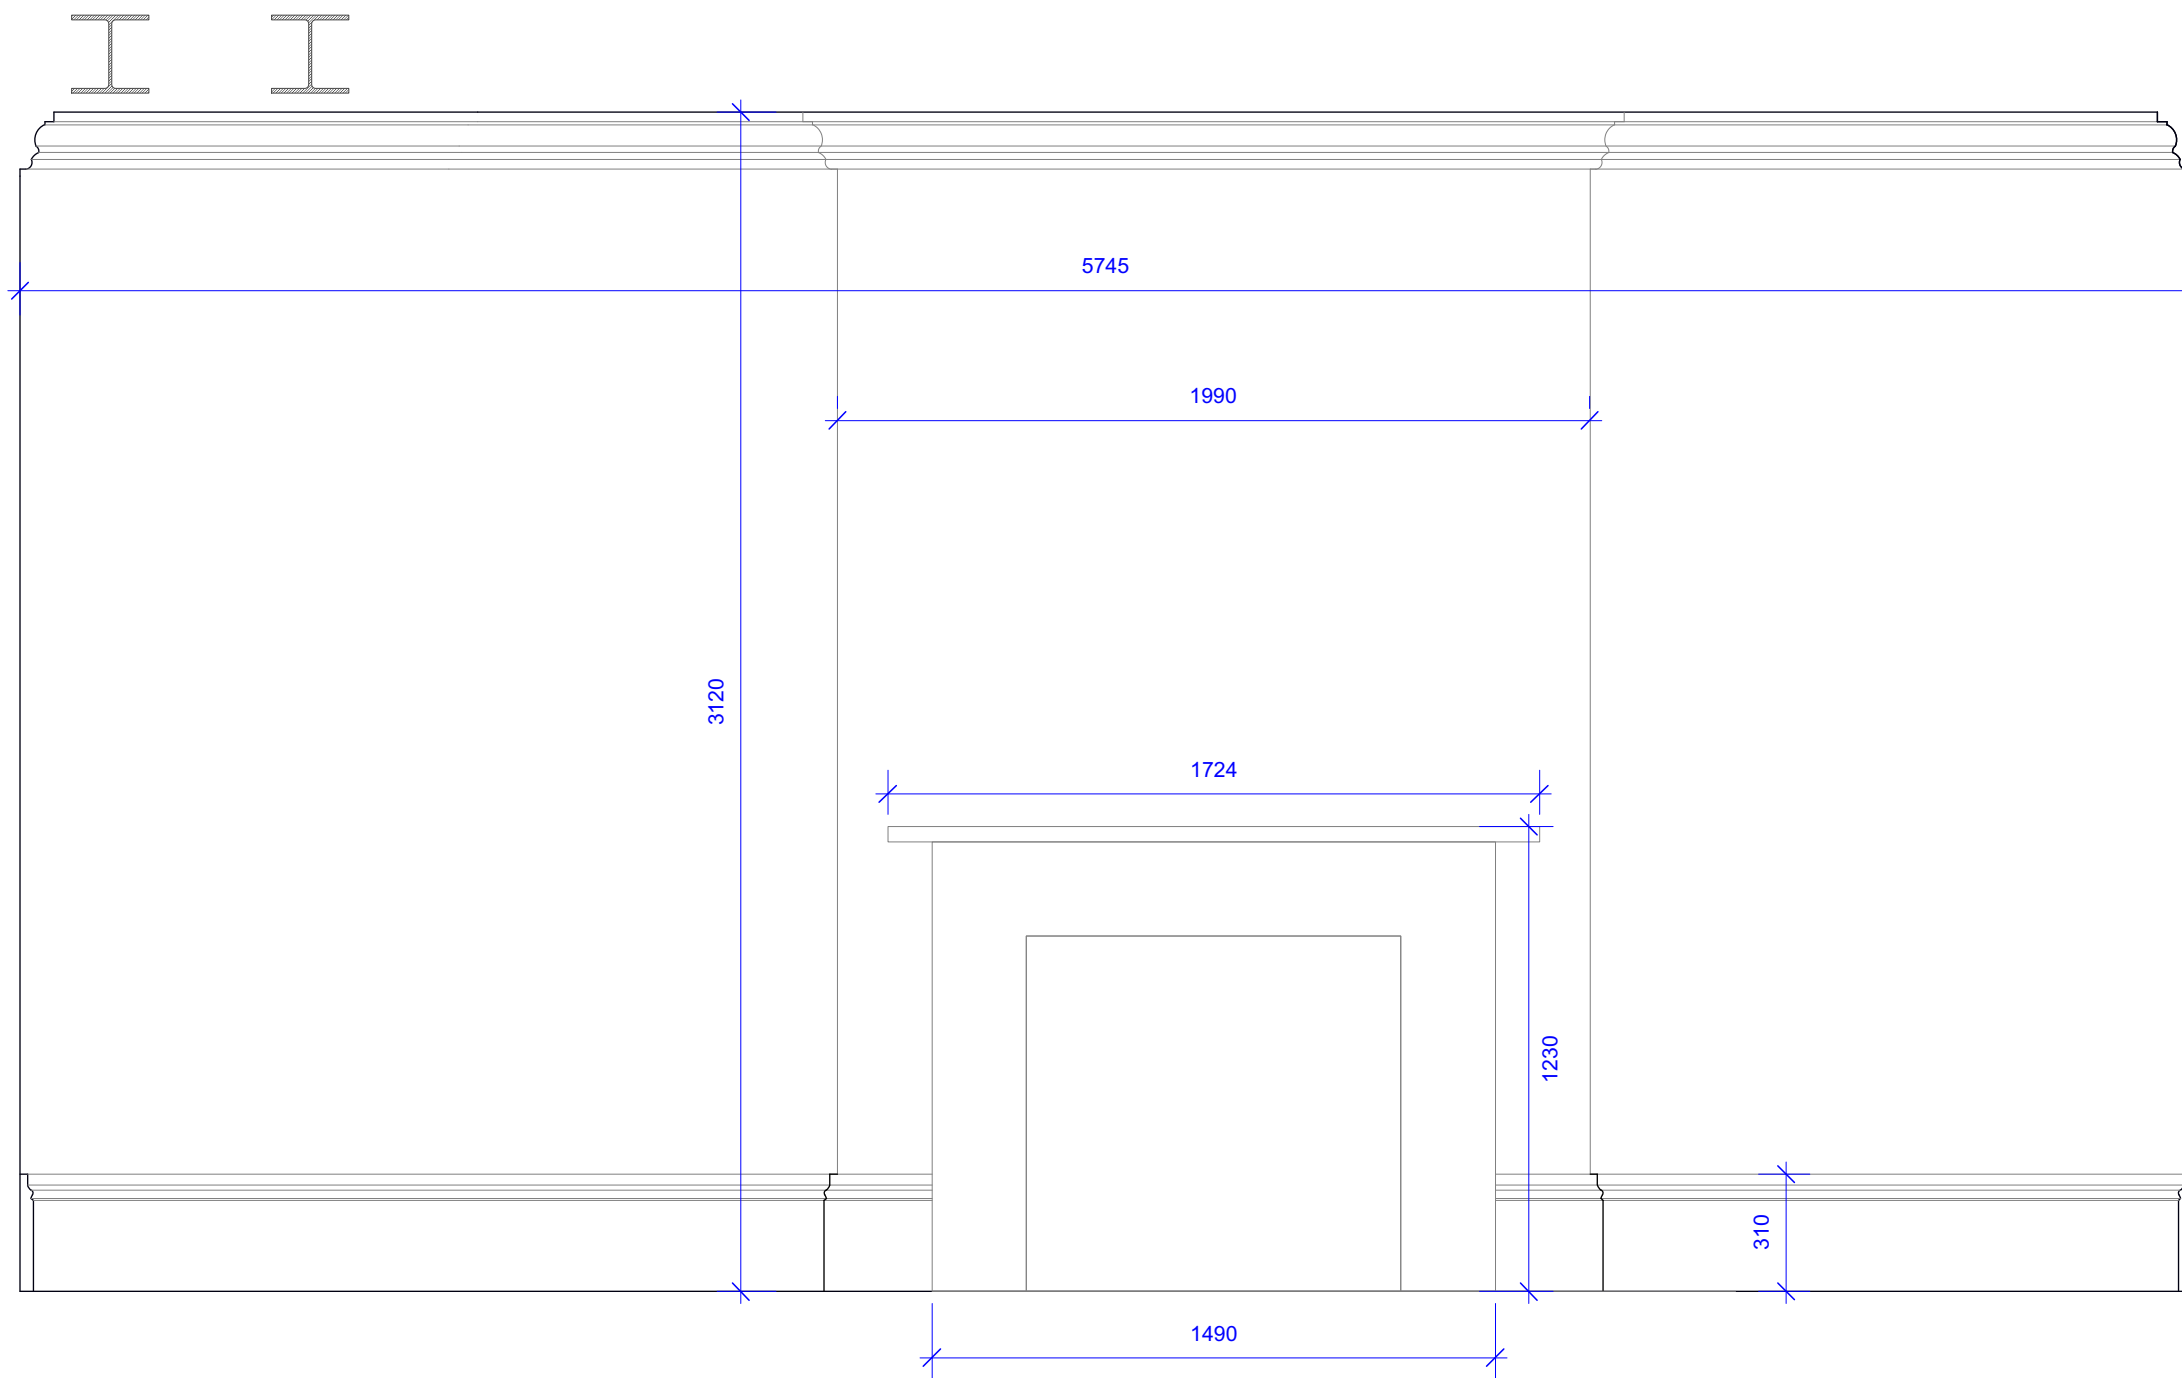

**Richard Mitzman architects llp**

t: 020 7722 8525 Unit 1 Primrose Mews  
f: 020 7449 0428 Sharpleshall Street  
e: mail@richardmitzman.com London NW1 8YW

client

**Cora & Co**

project

**52 Cumberland Terrace  
London NW1 4HJ**

drawing title

**Proposed Ground Floor  
Fireplace Elevation**

status

**Detail Design**

scale

**1:20**

drawn by

**BN**

date created

**20.01.15**

file reference

**239-110-Bldg**

drawing no.

**239-DWG-111-GF FP**

revision

**A**

**1** **Ground Floor Fireplace Elevation**  
Scale 1:20