


- Do not scale this drawing.
- All dimensions and levels to be checked on site.
- Discrepancies to be reported to Richard Mitzman Architects before proceeding.
- If in any doubt about information on this drawing contact Richard Mitzman Architects.

Revisions

Rev A	01.06.15	Dims based on Architectural Forum Specification
-------	----------	---

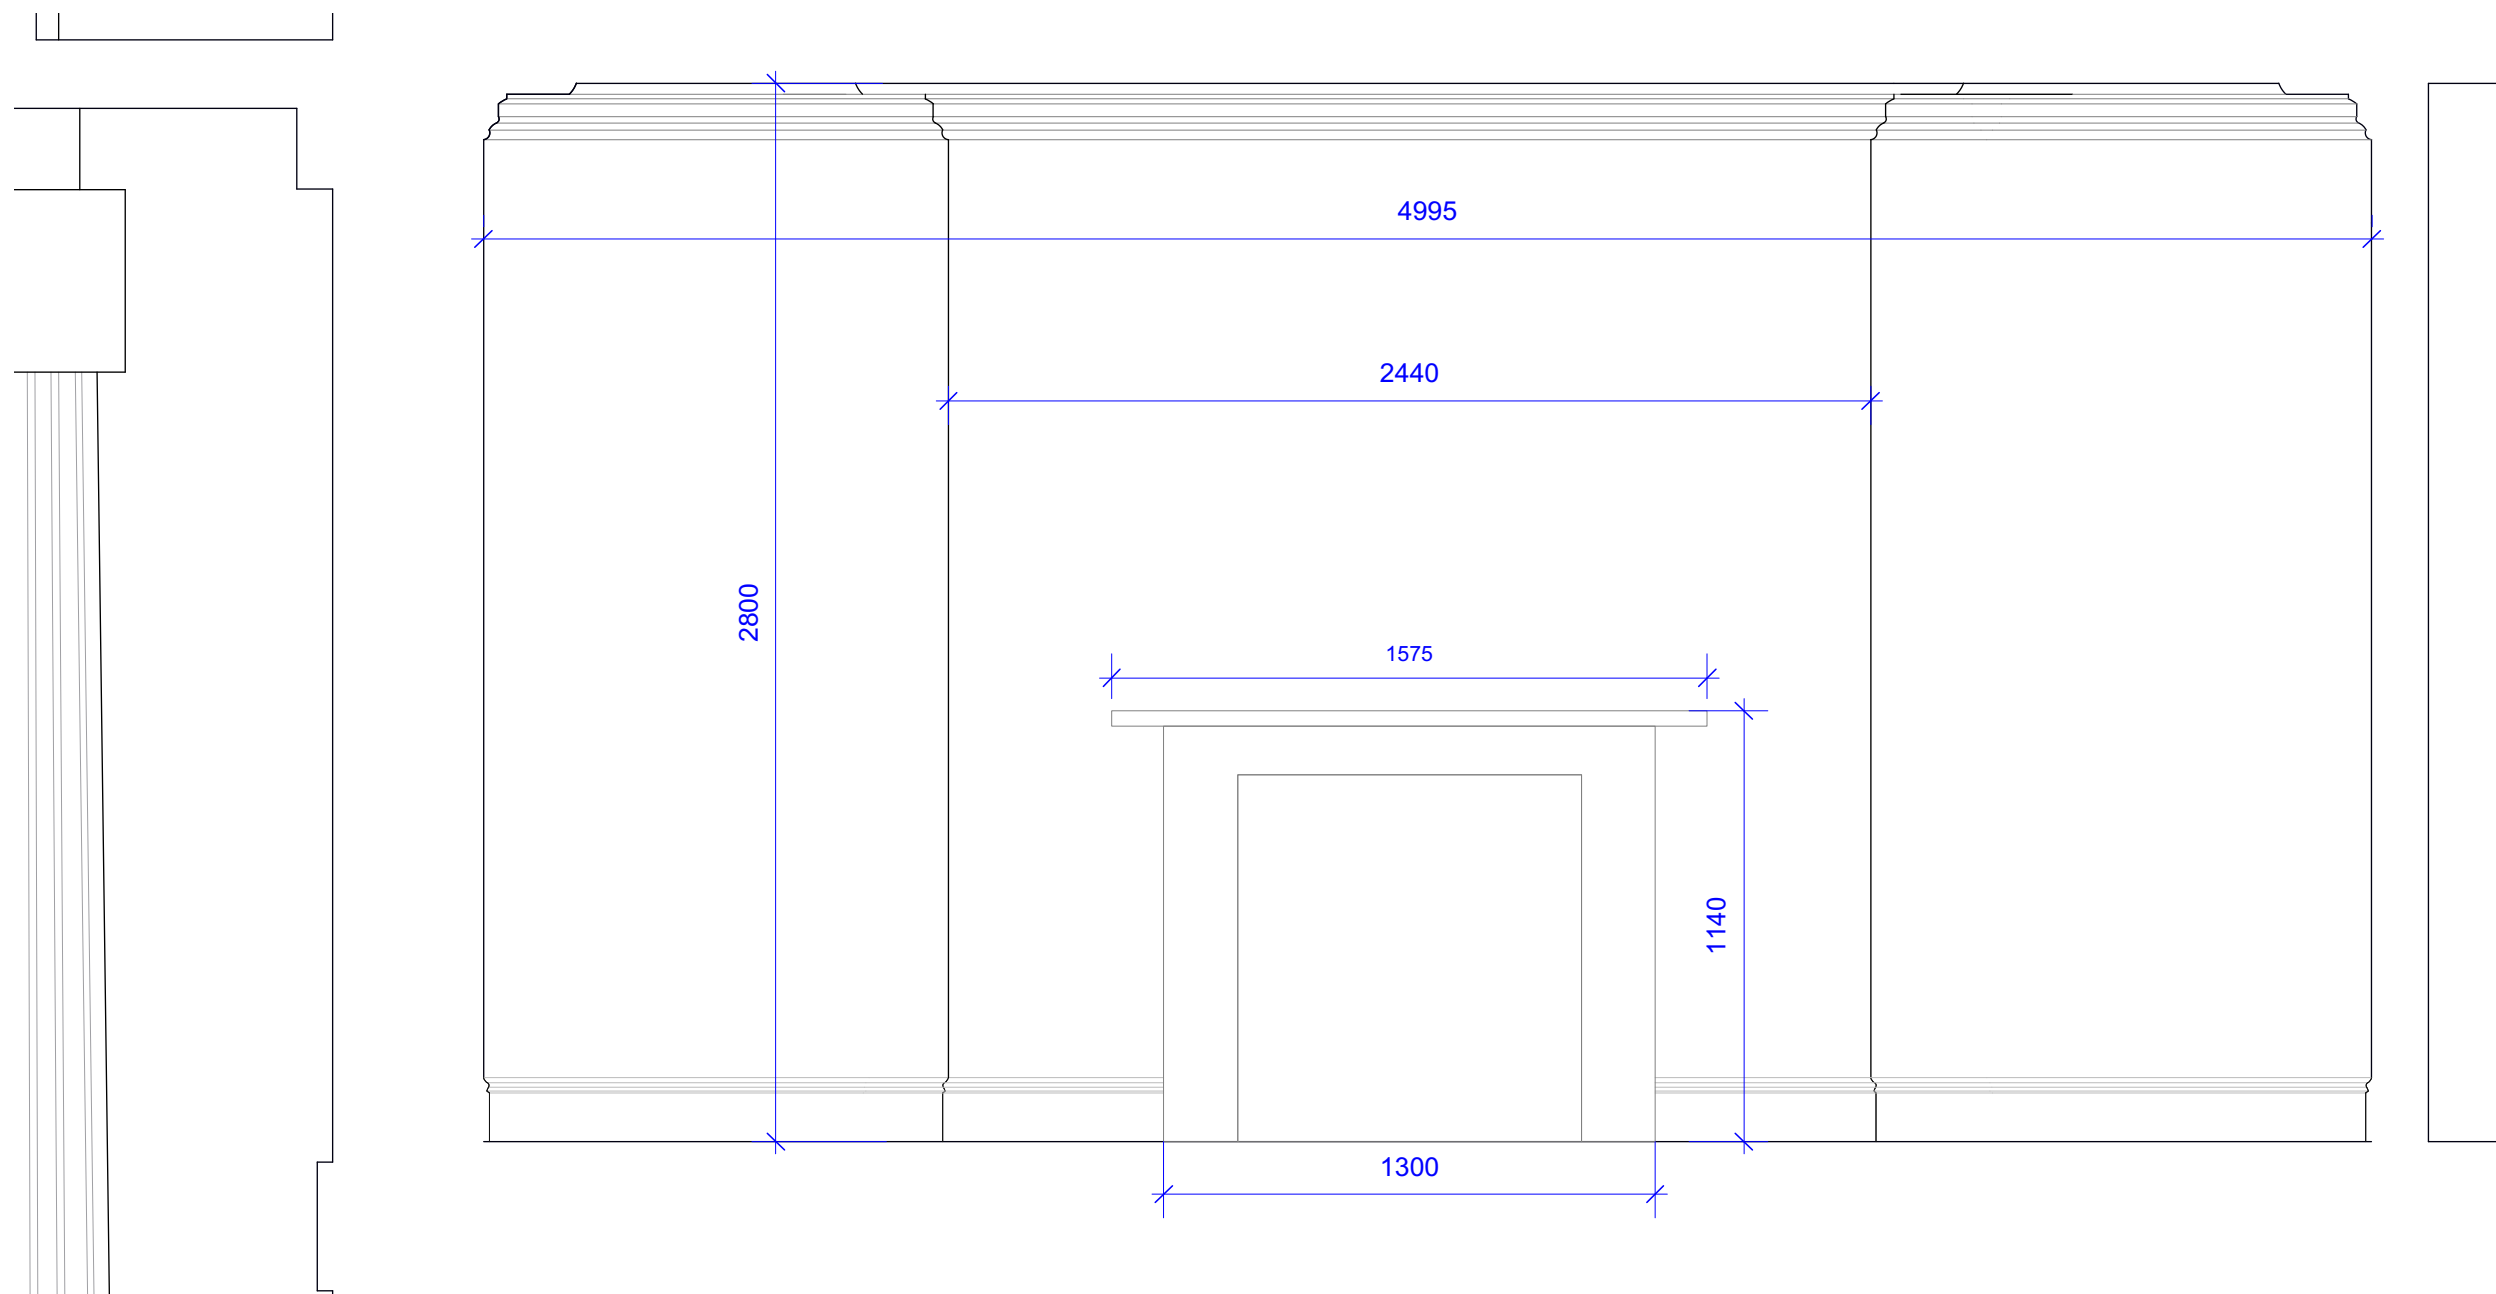

Richard Mitzman architects llp

t: 020 7722 8525 Unit 1 Primrose Mews
f: 020 7449 0428 Sharpleshall Street
e: mail@richardmitzman.com London NW1 8YW

client

Cora & Co

project

**52 Cumberland Terrace
London NW1 4HJ**

drawing title

**Proposed Second Floor
Fireplace Elevation**

status

Detail Design

scale

1:20

drawn by

BN

date created

20.01.15

file reference

239-110-Bldg

drawing no.

239-DWG-111-SF FP

revision

A

1 Second Floor Fireplace Elevation
Scale 1:20