


Existing window  
1:10 @ A3

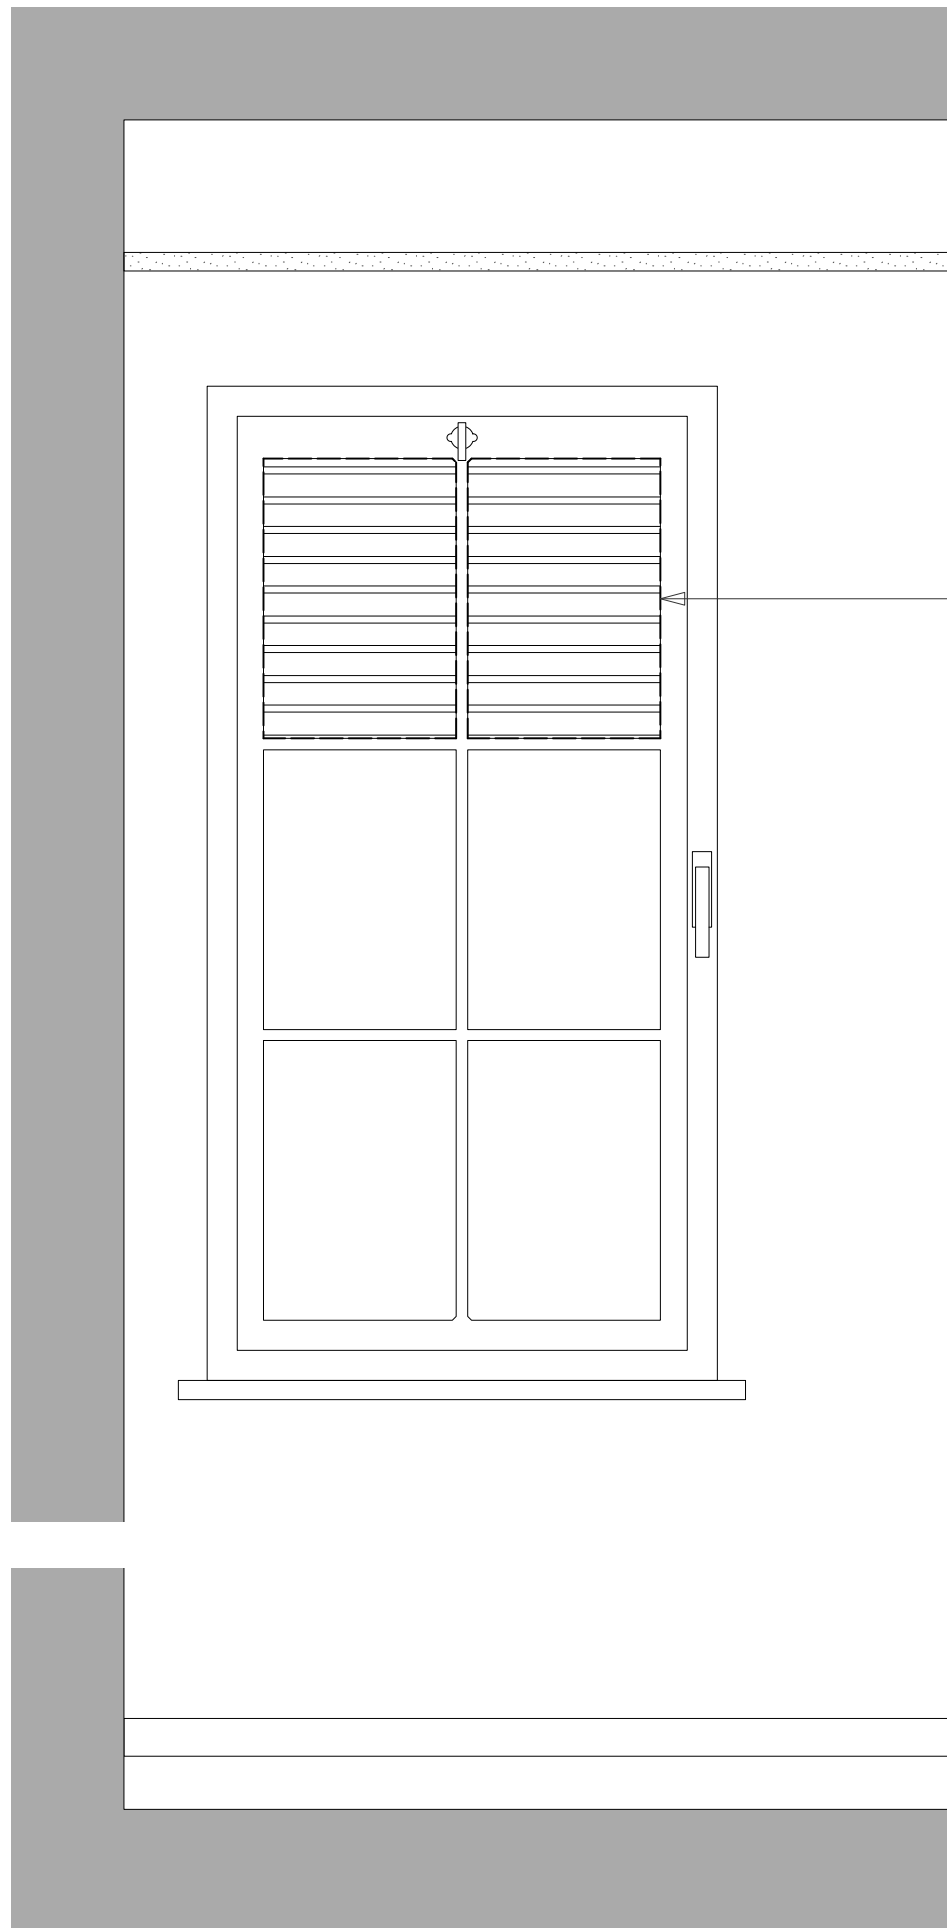

Proposed window  
1:10 @ A3

Proposed louvres within retained window frame, replacing panes of single glazing, in light grey colour

No.	Date	Issue Notes

Copyright for these drawings remains with Cove Burgess Architects LLP. All dimensions to be checked on site prior to construction. Any discrepancies to be brought to the attention of the architect, prior to construction.

Project Title  
Smart Energy  
1 Alfred Mews

Sheet Title  
Window to store room:  
Existing and Proposed

Scale	Date Printed
1:10 @ A3	7/8/15
Drawing No.	Revision
3044-3101	-

**COVEBURGESS**