



Proposed New Opening to Link Units G25 to G27
Wall Elevation on Grid Line W23 between Grid Lines WE to WH

Scale: 1 to 100 @ A3

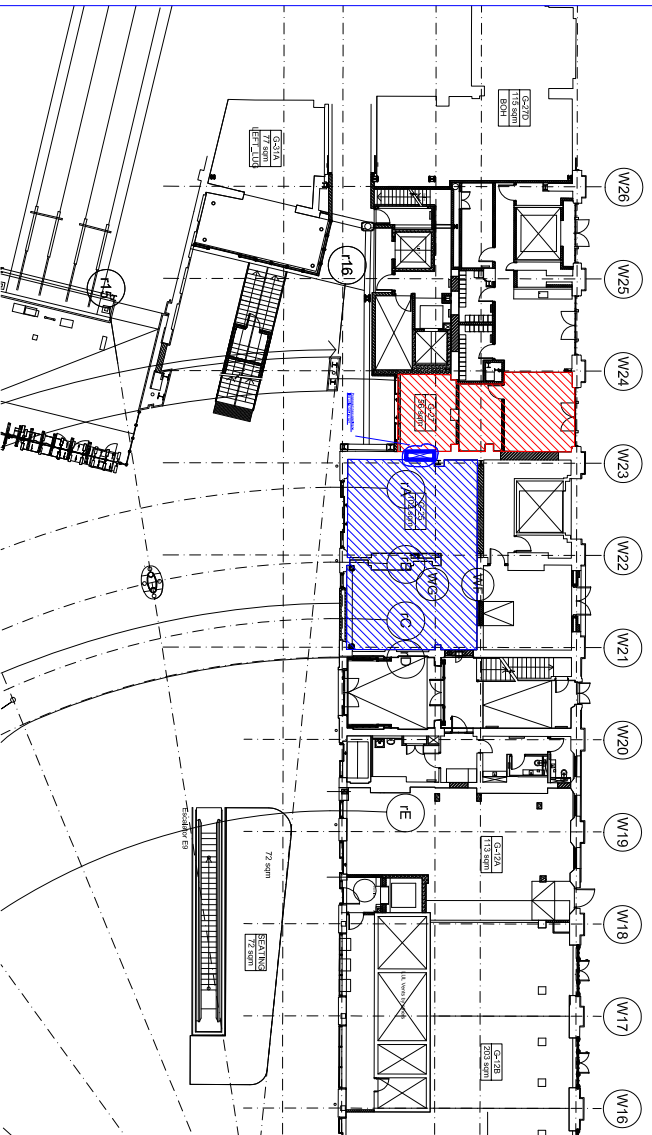

Site Location Plan
Units G25 and G27 - Kings Cross

Scale: 1 to 500 @ A3

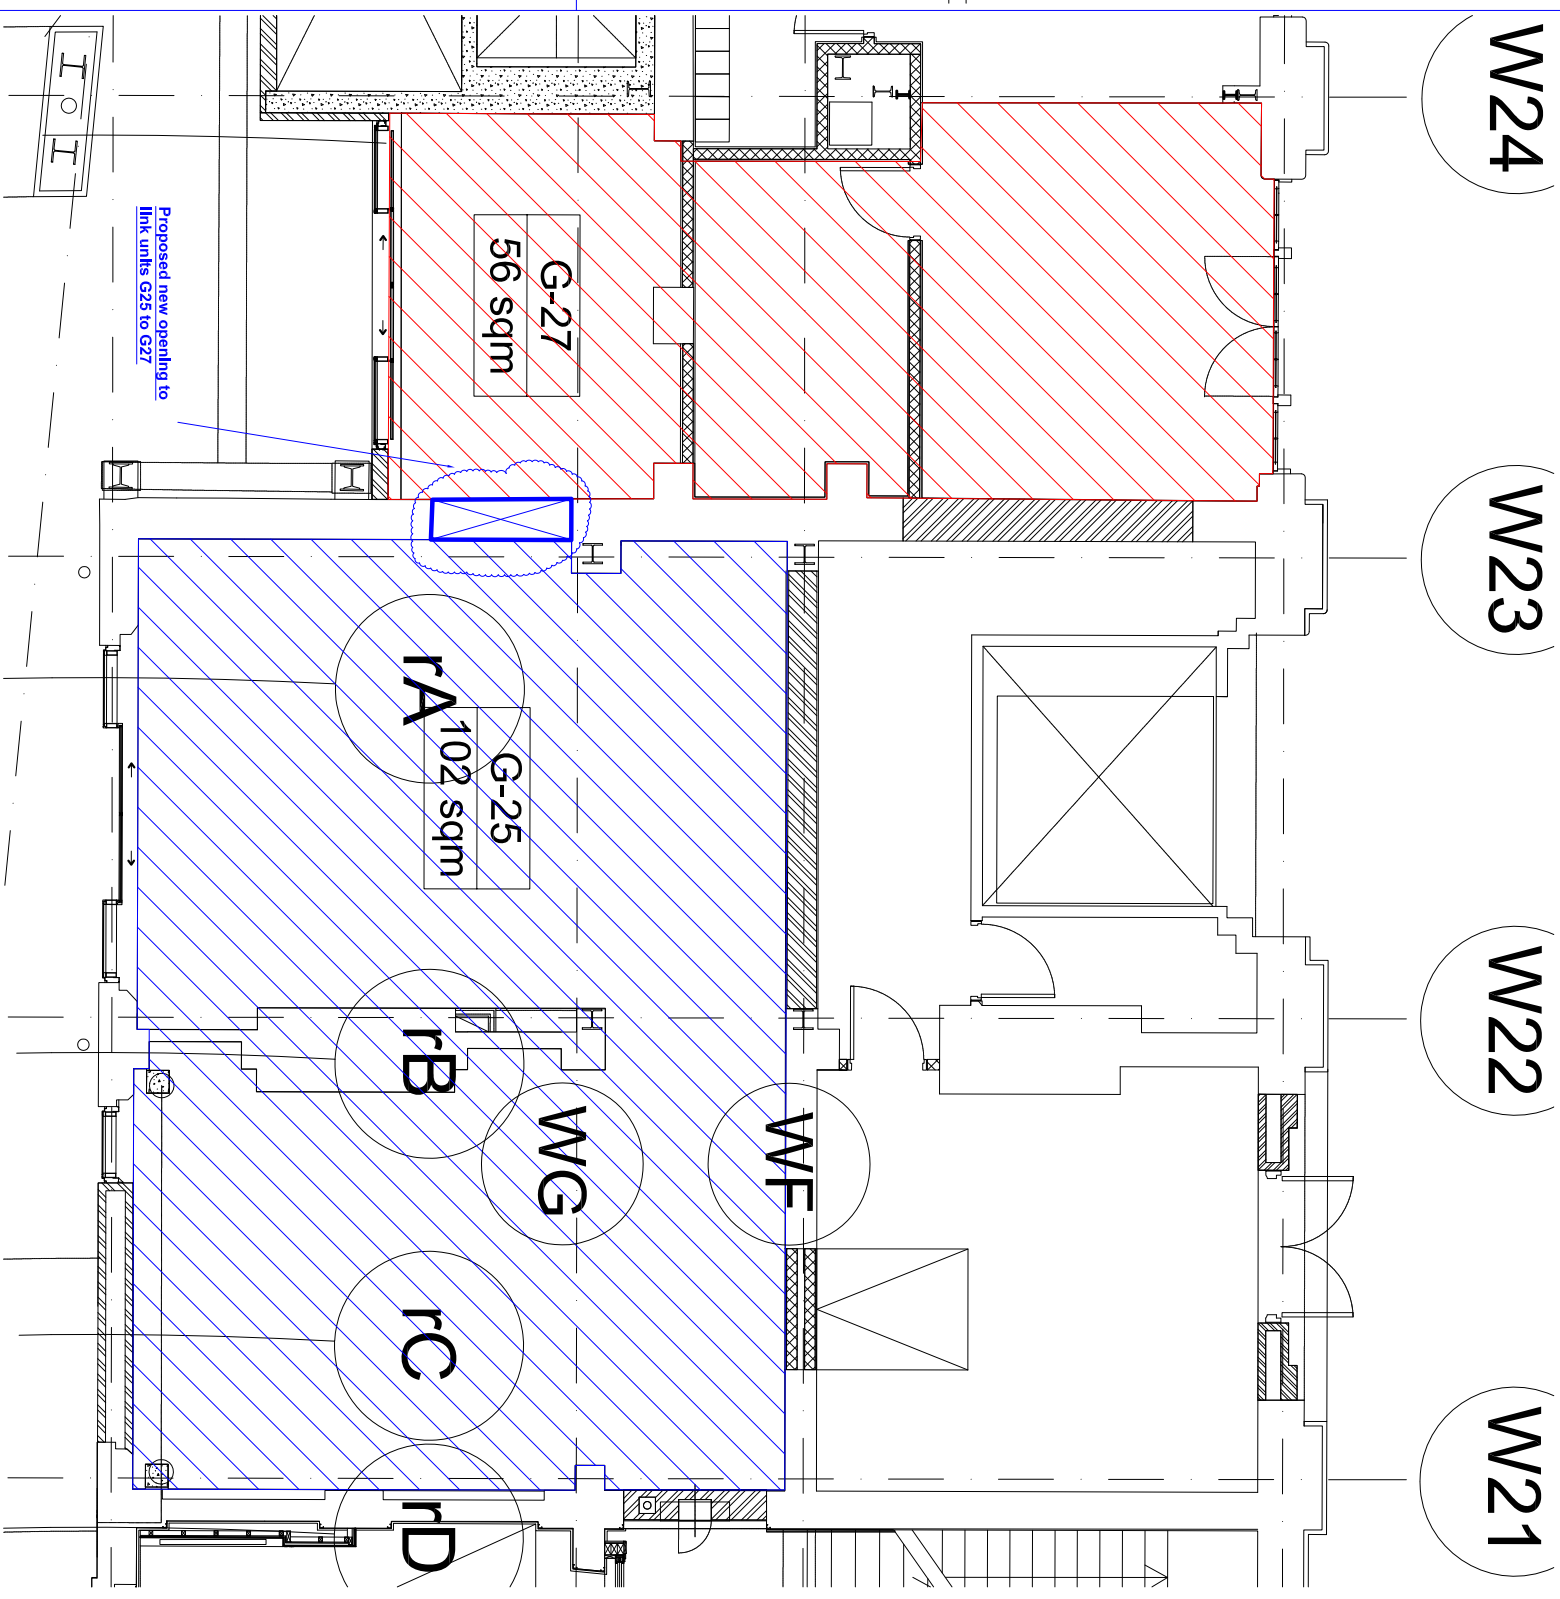

Proposed New Opening to link Units G25 and G27
Plan - Kings Cross

Scale: 1 to 100 @ A3

Drawing Title:		Units G25 and G27	
Kings Cross			
Scale:	1 to 500 & 100 @ A3	Date:	June 2015
Drawing No:	KX2 - HP - Site	Rev:	0

Platform
9 4
Kings Cross