




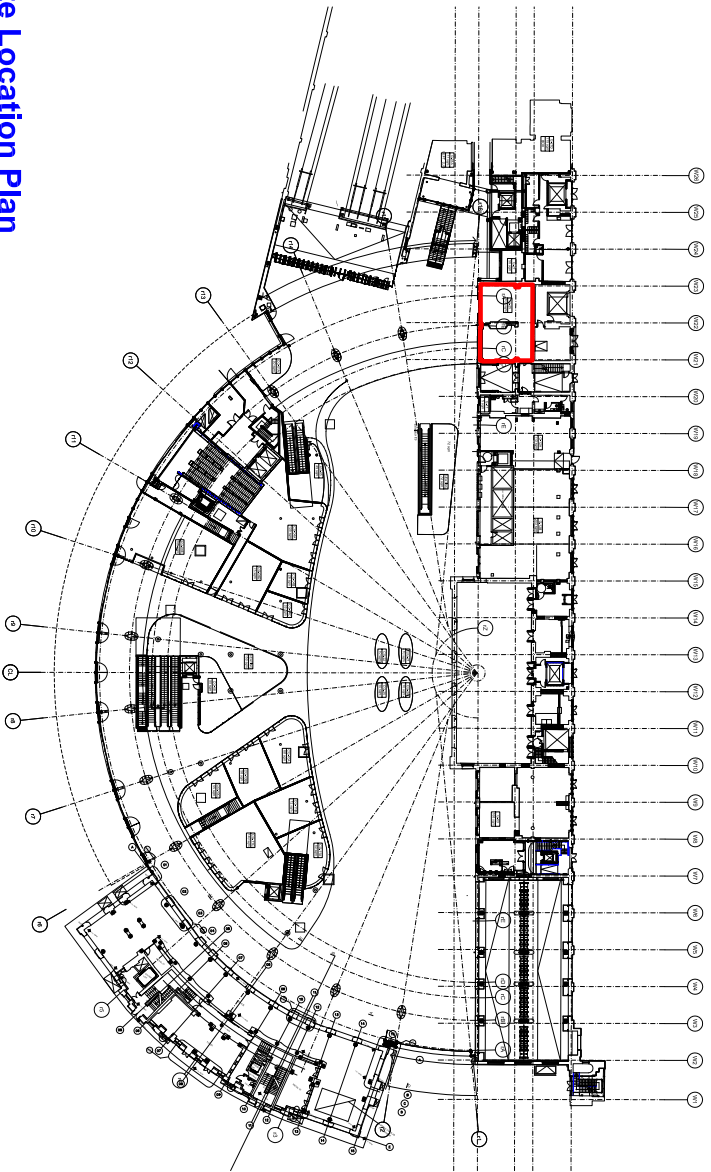

Site Location Plan
Unit G 25 - Kings Cross
Scale: 1 to 1250 @ A3

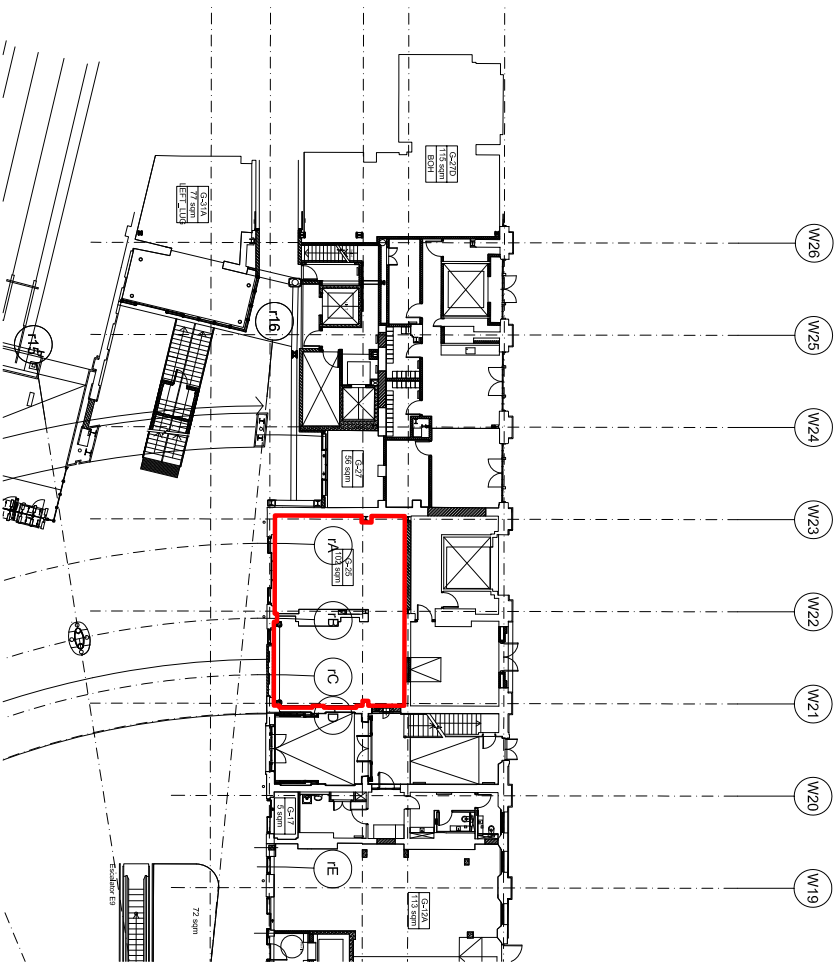

Site Location Plan
Unit G 25 - Kings Cross
Scale: 1 to 500 @ A3

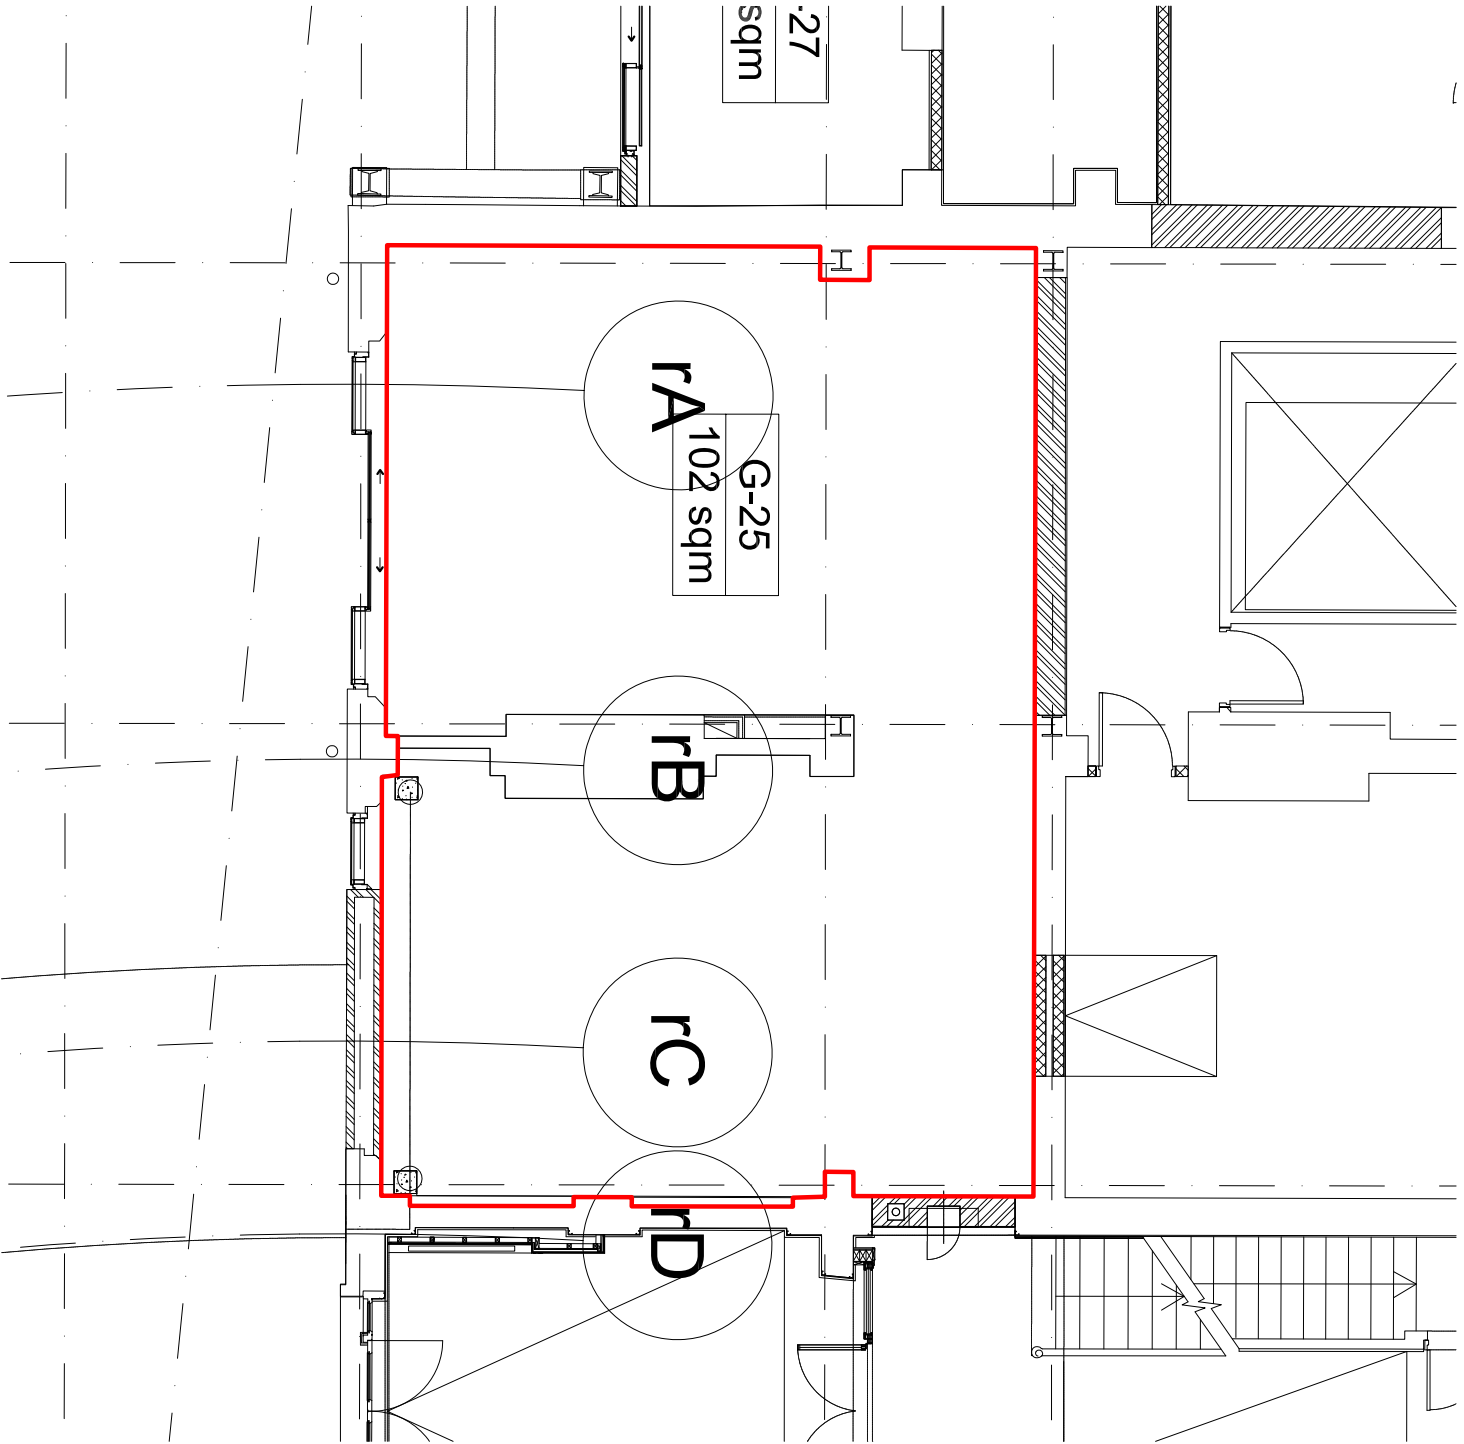

Site Location Plan
Unit G 25 - Kings Cross
Scale: 1 to 100 @ A3

Drawing Title: Unit G25 Kings Cross		Date: July 2015	
Scale: 1to1250:500&100@ A3		Rev: 0	
Drawing No: KX - HP - SiteLocation			
Platform 9 3 4 Kings Cross			