

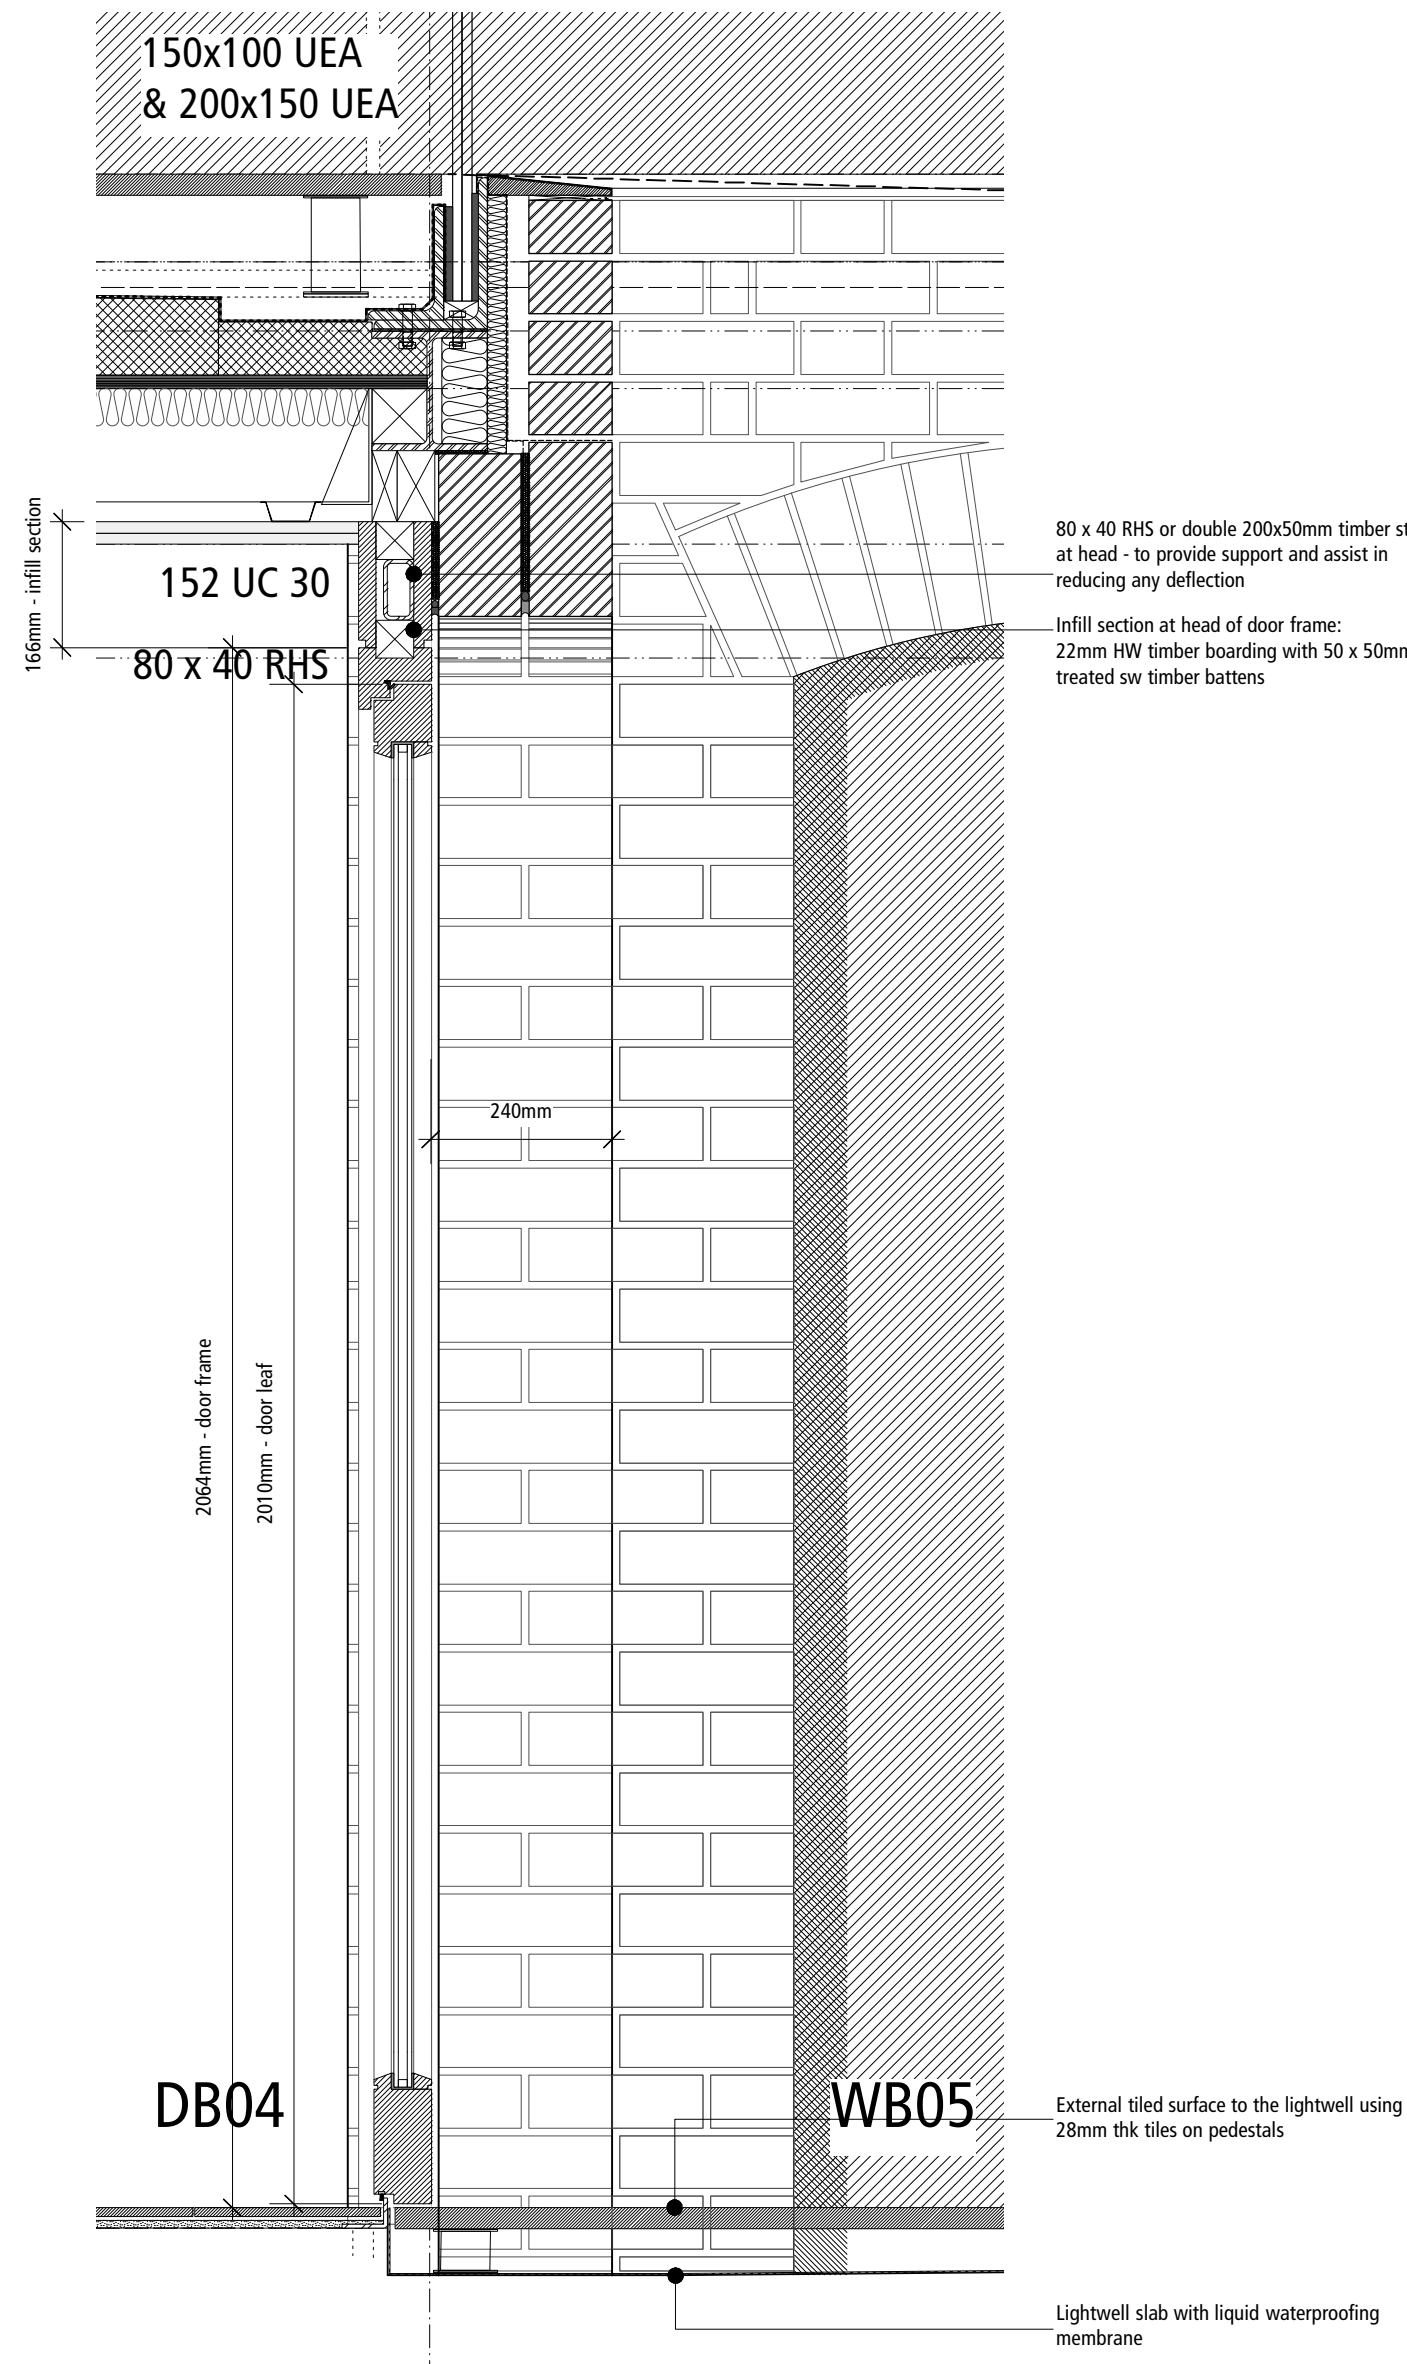


DB.04 DOOR ELEVATION @ 1:10

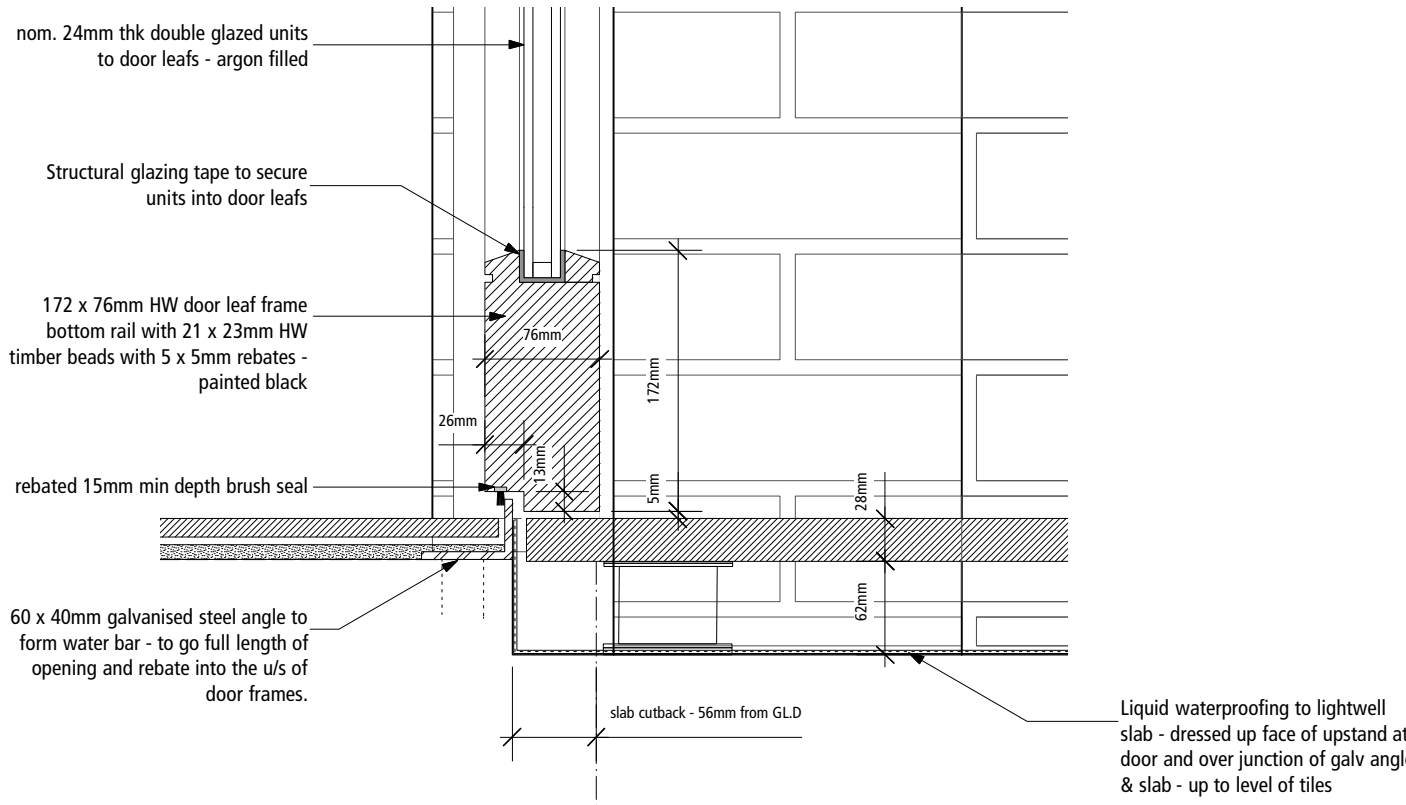


DB.04 DOOR SECTION @ 1:10


850/01 - HEAD DETAIL @ 1:5

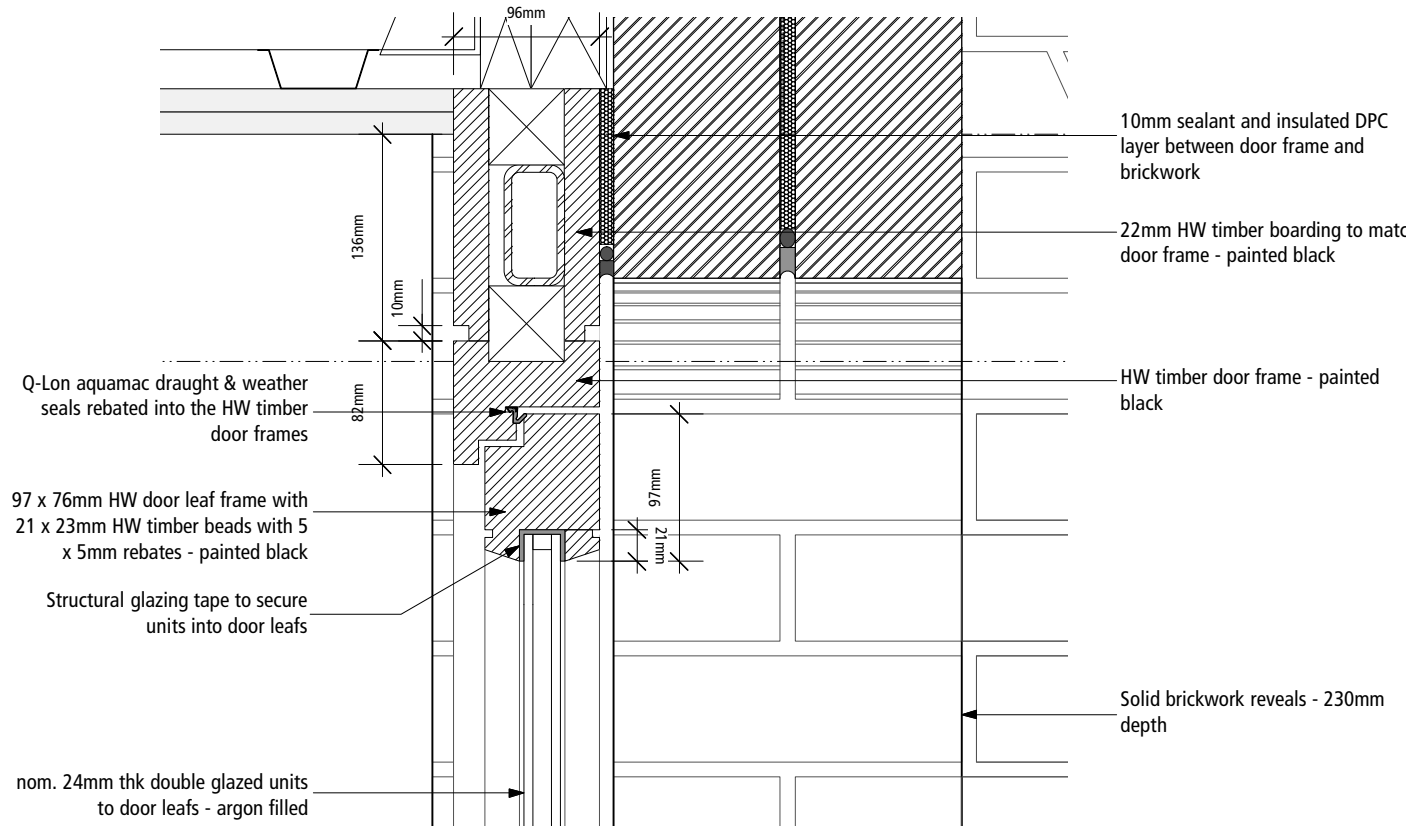


850/02 - SILL DETAIL @ 1:5

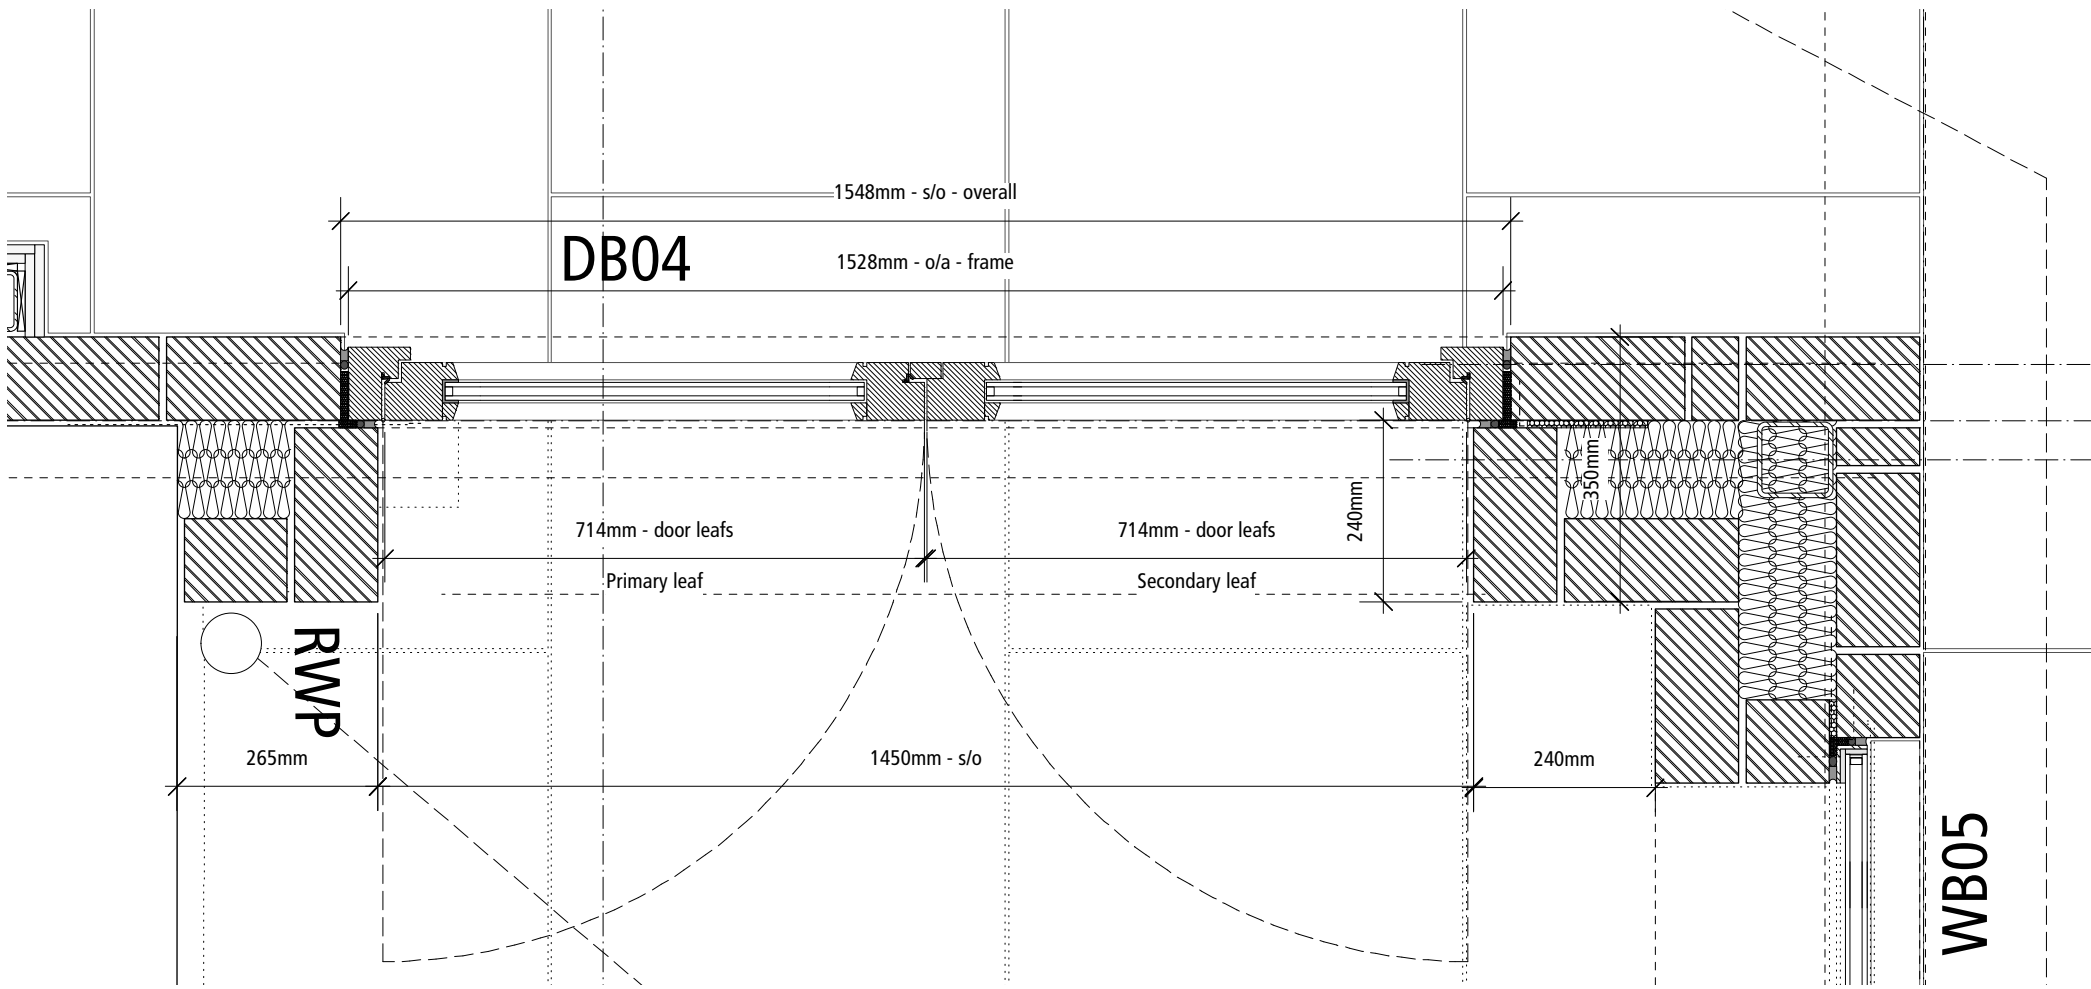

DB.04 DOOR PLAN @ 1:10

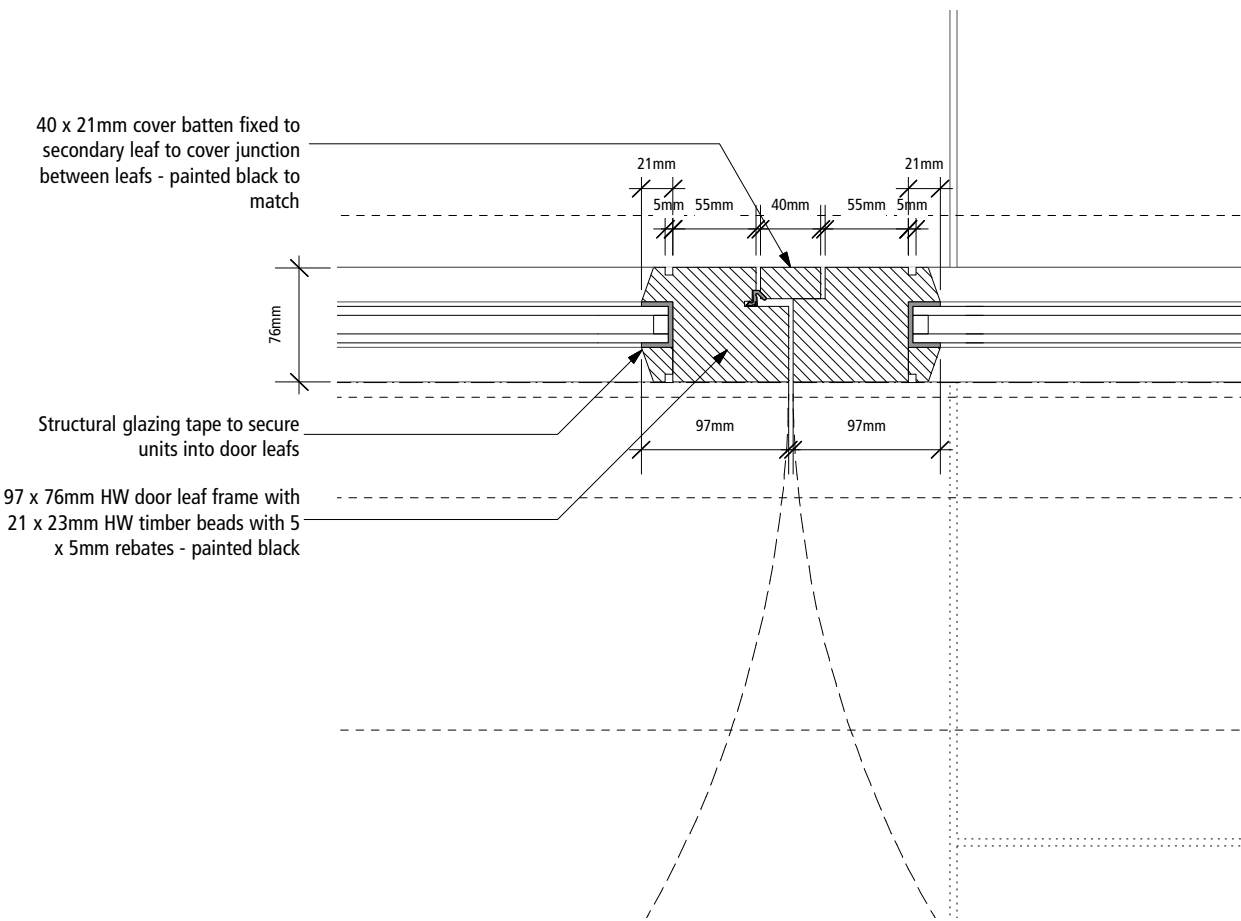

850/04 - JUNCTION OF LEAFS DETAIL @ 1:5

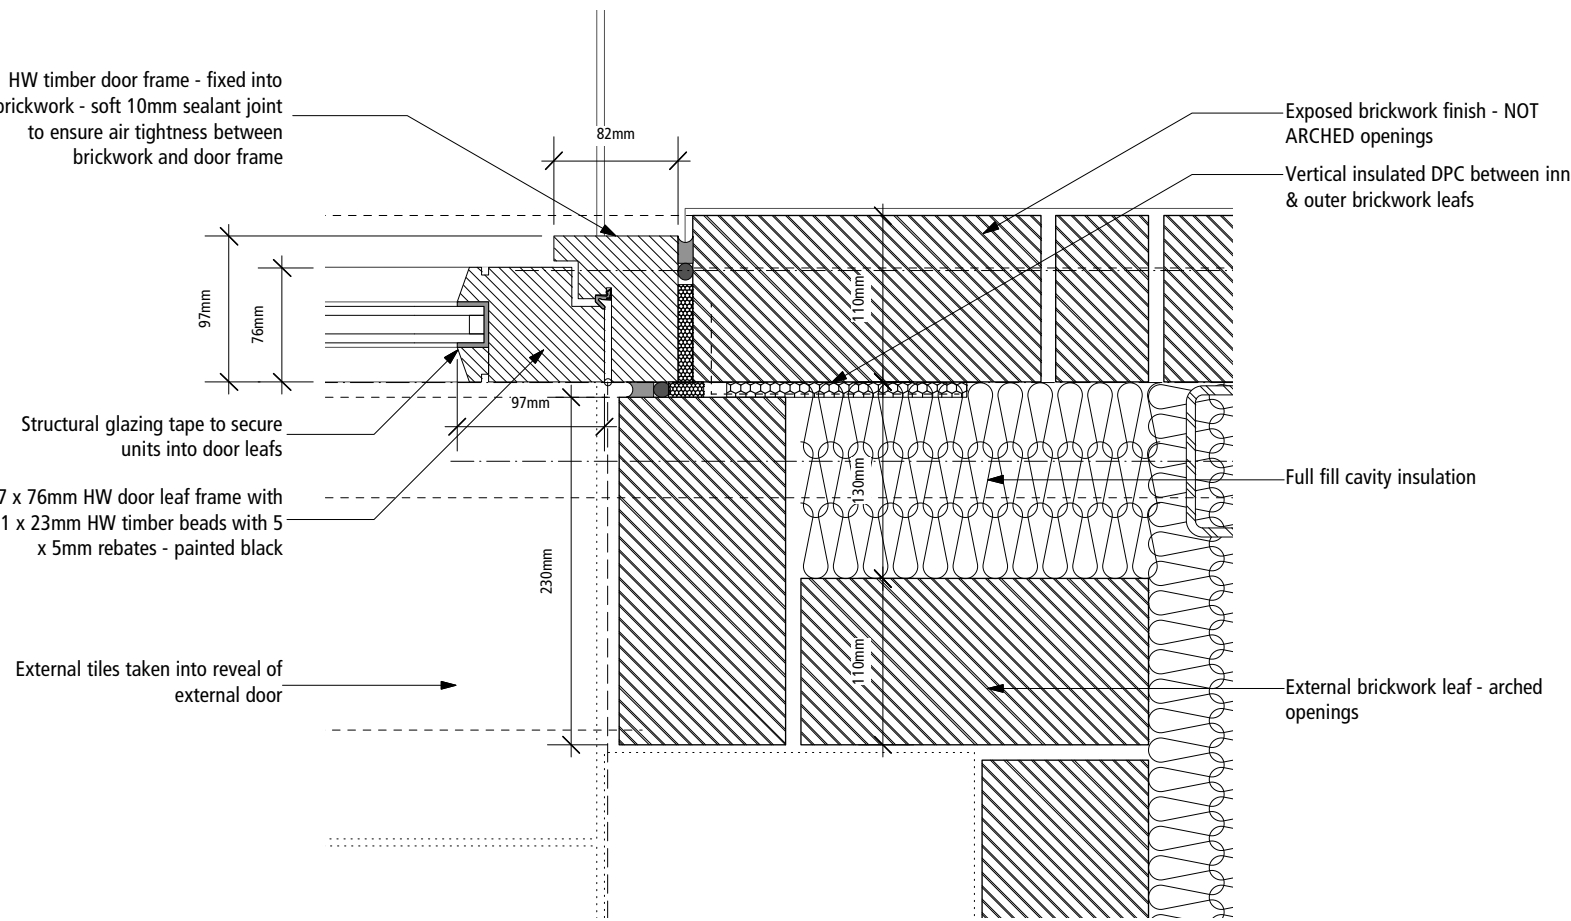

850/03 - JAMB DETAIL @ 1:5

DO NOT SCALE FROM THIS DRAWING. CHECK ALL DIMENSIONS ON SITE.

REV	DATE	NOTES
A	15-04-14	Details updated following confirmation of brickwork and timber door. Key Door details added.

DRAWN SD	PROJECT 31 GREAT JAMES STREET LONDON - NEW EXTENSION	TITLE DB.04 TIMBER DOOR Plan / Section / Details
CHECKED KJ/CC	SCALE @ A1 1: 10 / @ A3 1: 20	DATE APR 2014
	NO 1257 / SK-850	REV A
cowper griffith ARCHITECTS LLP		15 HIGH STREET, WHITTLESFORD, CAMBRIDGE, CB22 4LT Tel: 01223 835998 Fax: 01223 837327 Email: architects@cowpergriffith.co.uk