



PROPOSED SECTION OF DG.04 @ 1:10



PROPOSED ELEVATION OF DG.04 @ 1:10

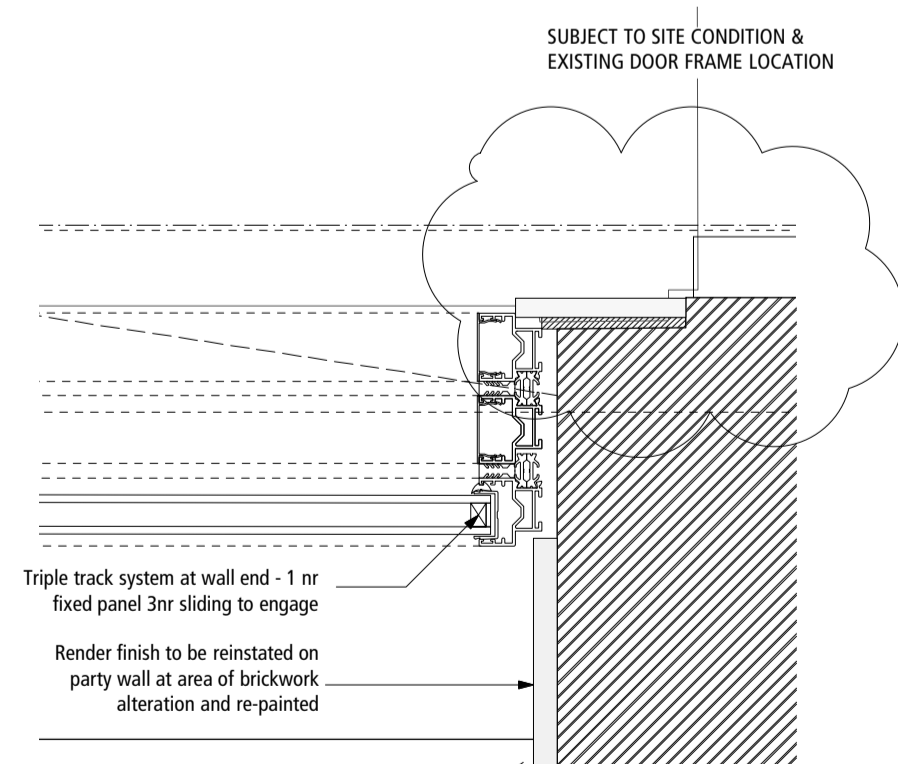

853/01 - JAMB WITH EXISTING WALL @ 1:5

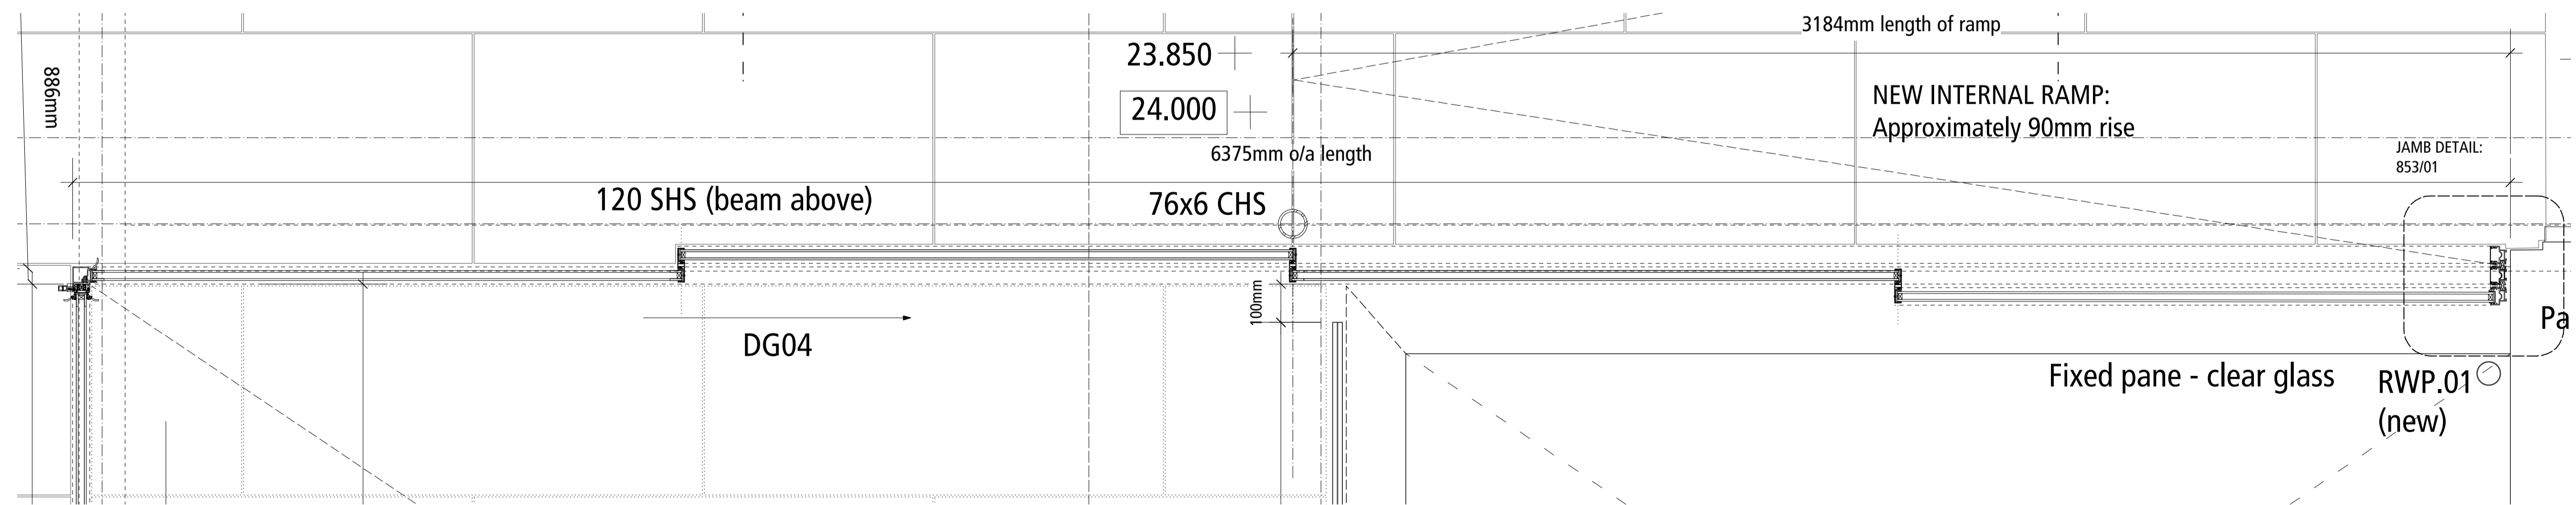

PROPOSED PLAN OF DG.04 @ 1:10

DO NOT SCALE FROM THIS DRAWING. CHECK ALL DIMENSIONS ON SITE.

REV	DATE	NOTES
**	**	**

DRAWN	PROJECT	31 GREAT JAMES STREET LONDON NEW EXTENSION	TITLE	LARGE SLIDING DOORS Plan / Elevation / Section / Details
SD				

CHECKED	SCALE	@ A1 1:10 / @ A3 1:20	DATE	APR 2014	NO	1257 / SK-853	REV	**
KJCC								

DETAILS / SIZES ARE INDICATIVE AND SUBJECT TO FINALISATION OF SITE MEASUREMENTS & FABRICATION DRAWINGS FROM VITROCSA PRIOR TO FABRICATION.

cowper griffith
ARCHITECTS LLP

15 HIGH STREET, WHITTLESFORD, CAMBRIDGE, CB22 4LT
Tel: 01223 835998 Fax: 01223 837327
Email: architects@cowpergriffith.co.uk