




This drawing is copyright of PML Architecture. This drawing must be read in conjunction with the Designer's Risk Assessment, specification and all other relevant documentation and drawings. PML Architecture accept no liability for any expense, loss or damage of whatsoever nature and however arising from any variation made to this drawing or in the execution of the work to which it relates which has not been referred to them and their approval obtained. Do not scale from this drawing or the digital data, only figured dimensions are to be used. For Planning refer to linear scale. Check all dimensions on site prior to carrying out any works - advise any discrepancy

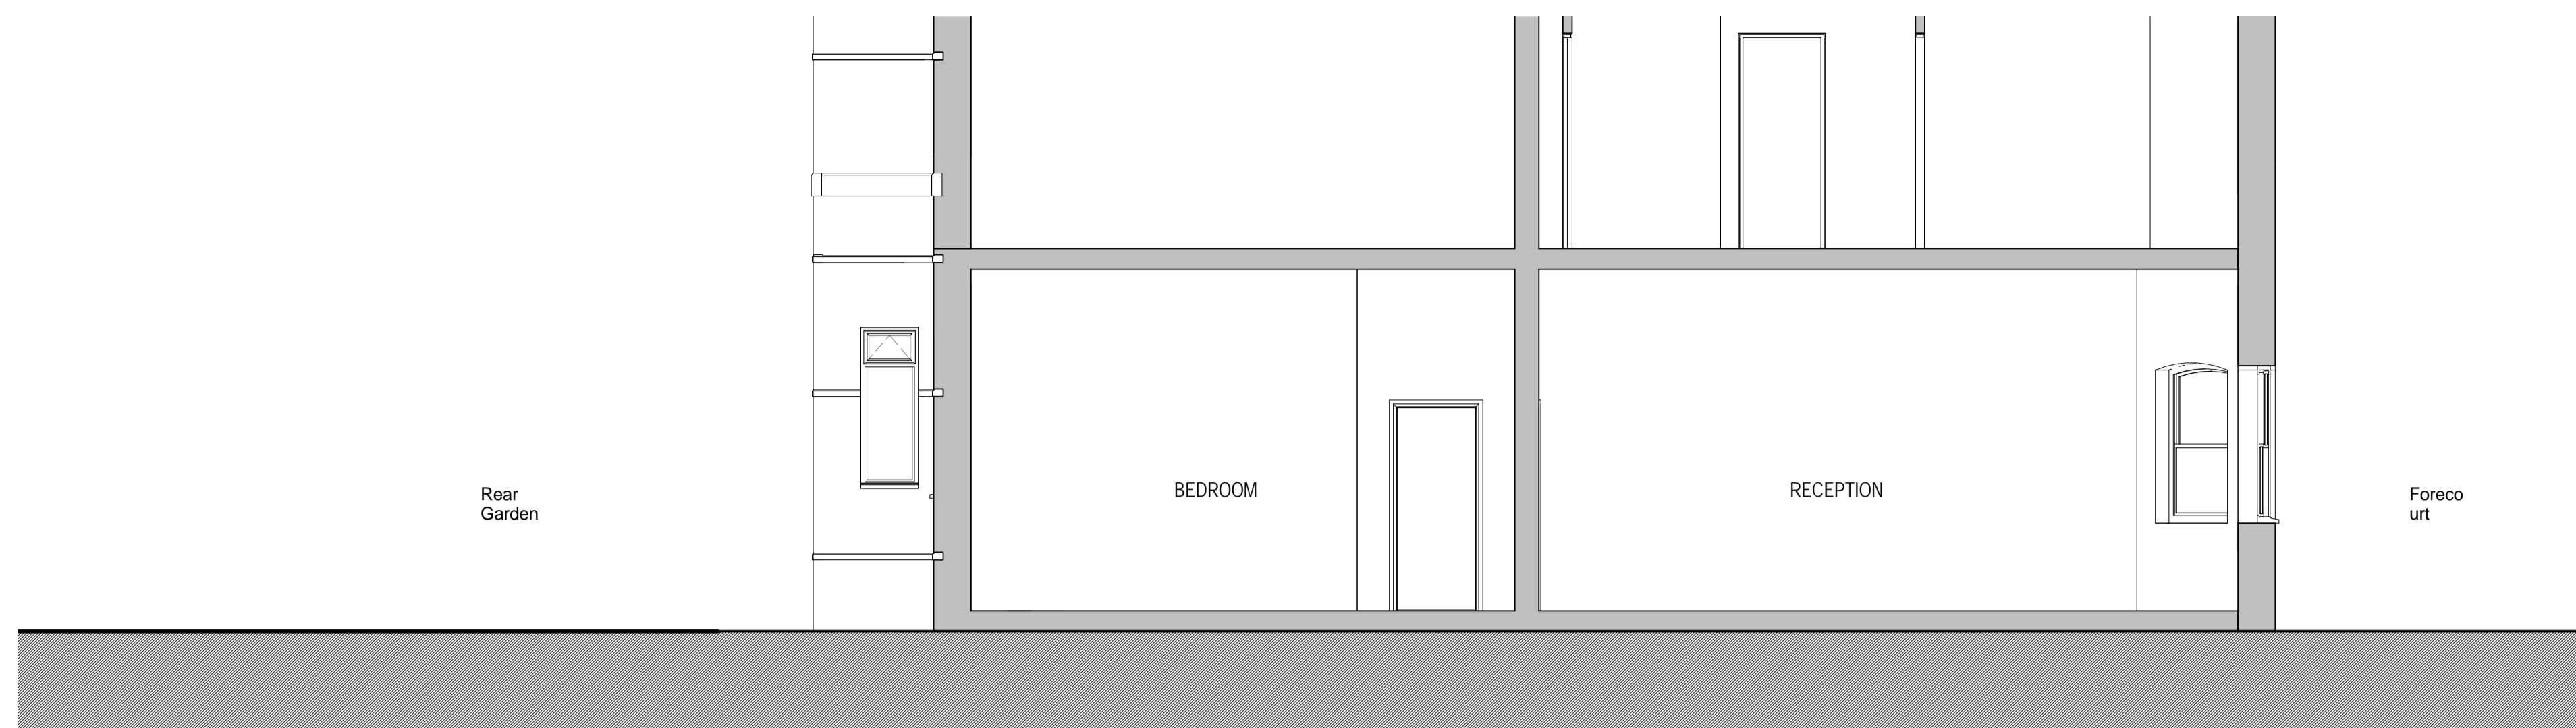


**1** EXISTING SECTION  
1: 50 @ A1, 1: 100 @ A3

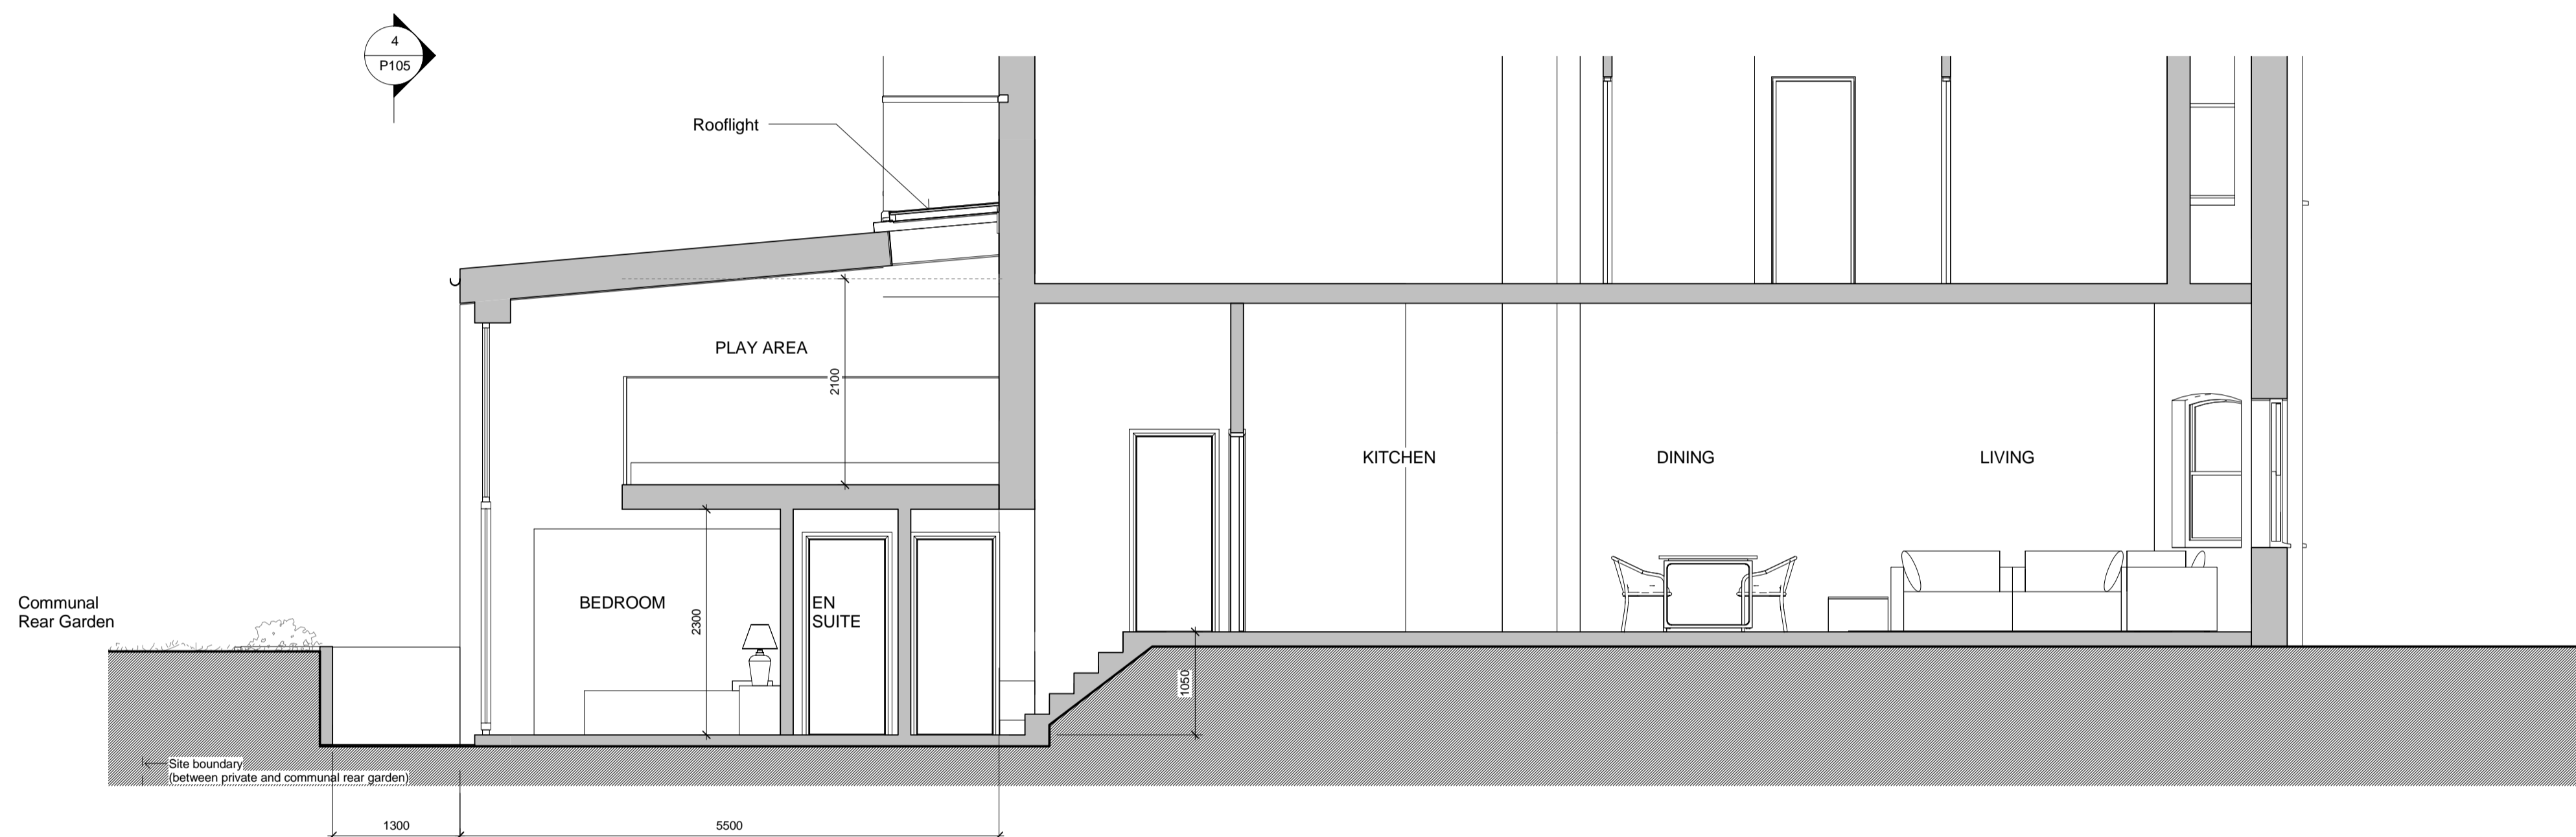


**2** PROPOSED SECTION  
1: 50 @ A1, 1: 100 @ A3

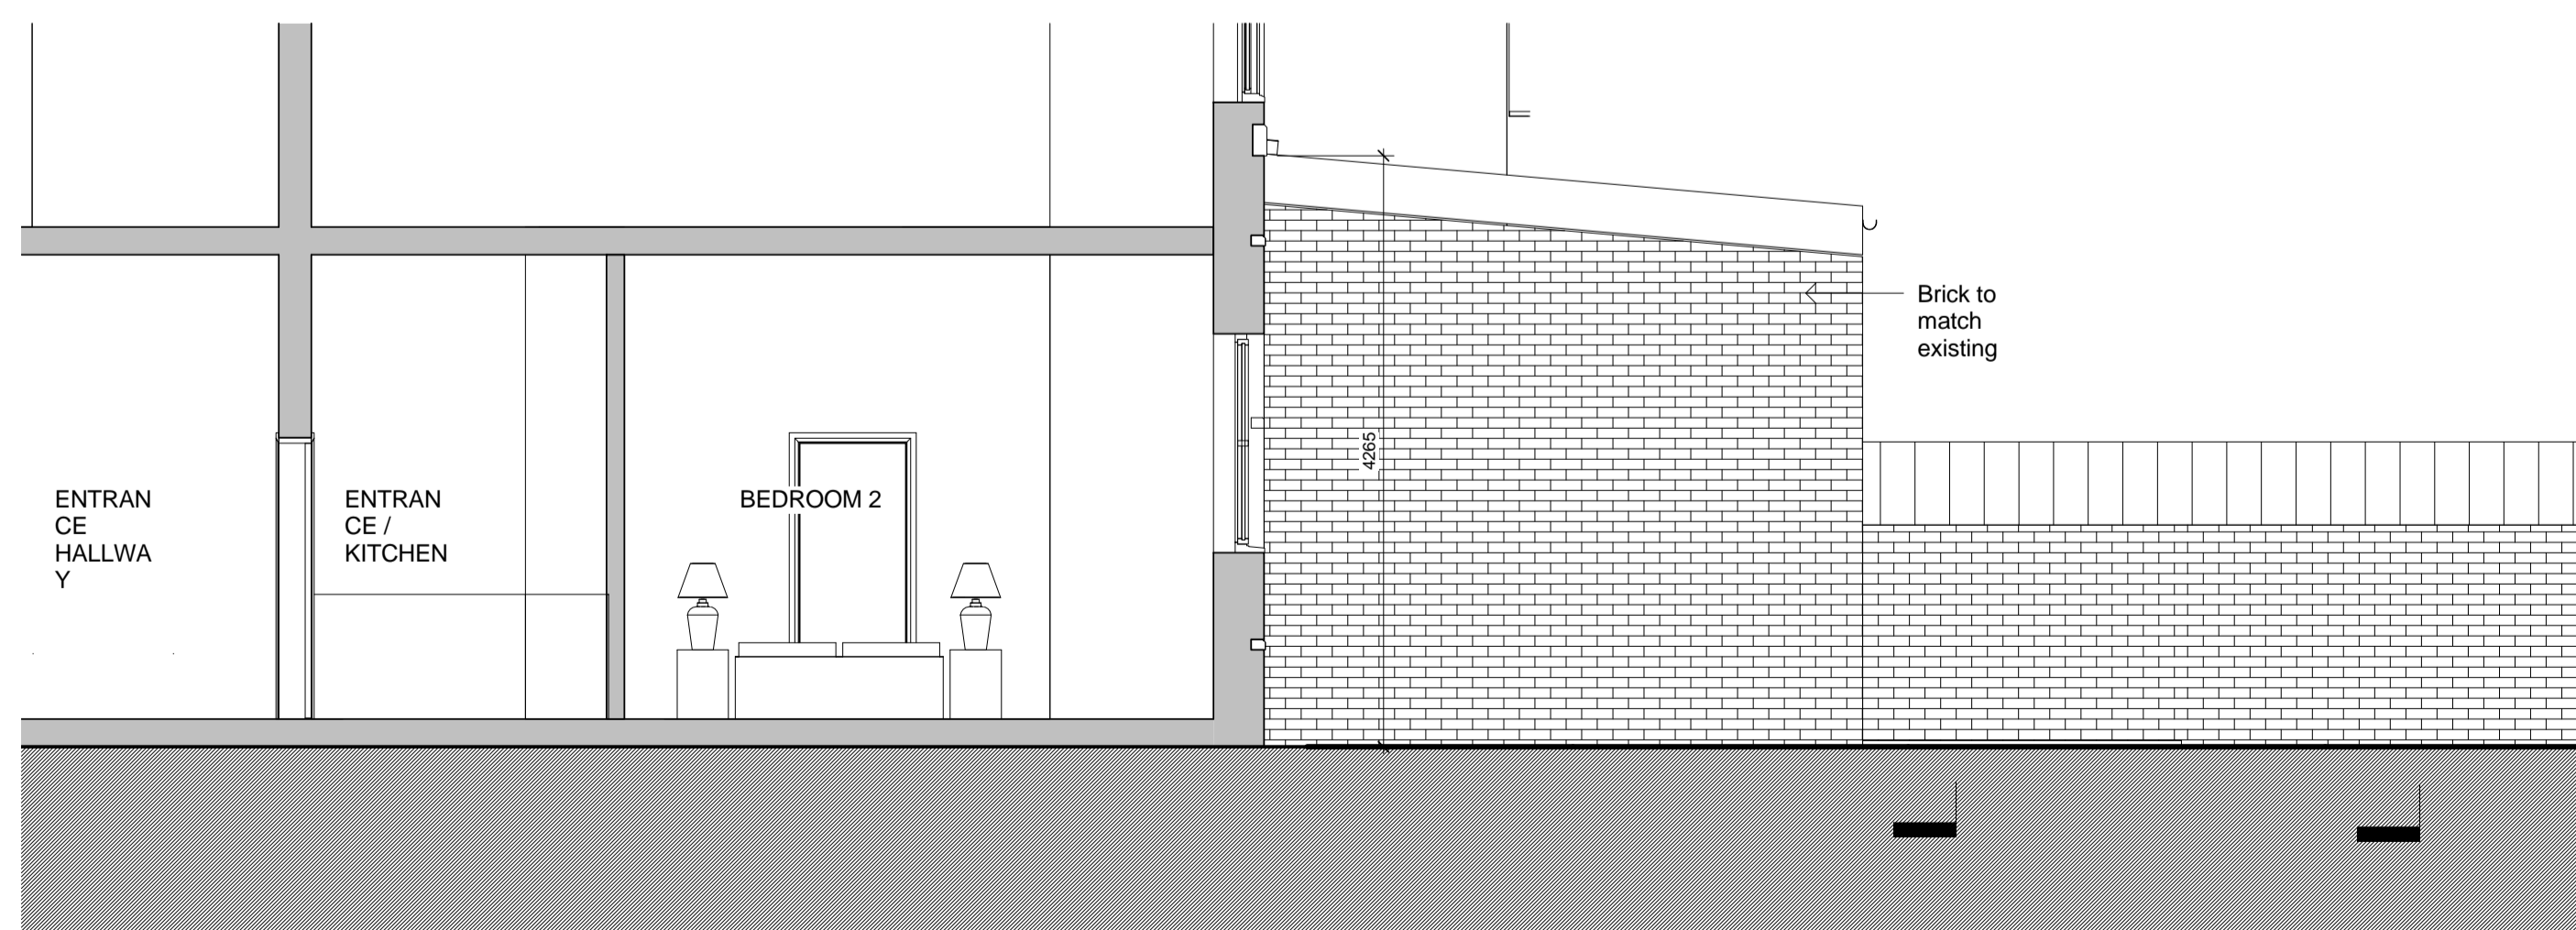

**3** PROPOSED SIDE ELEVATION (EAST)  
1: 50 @ A1, 1: 100 @ A3

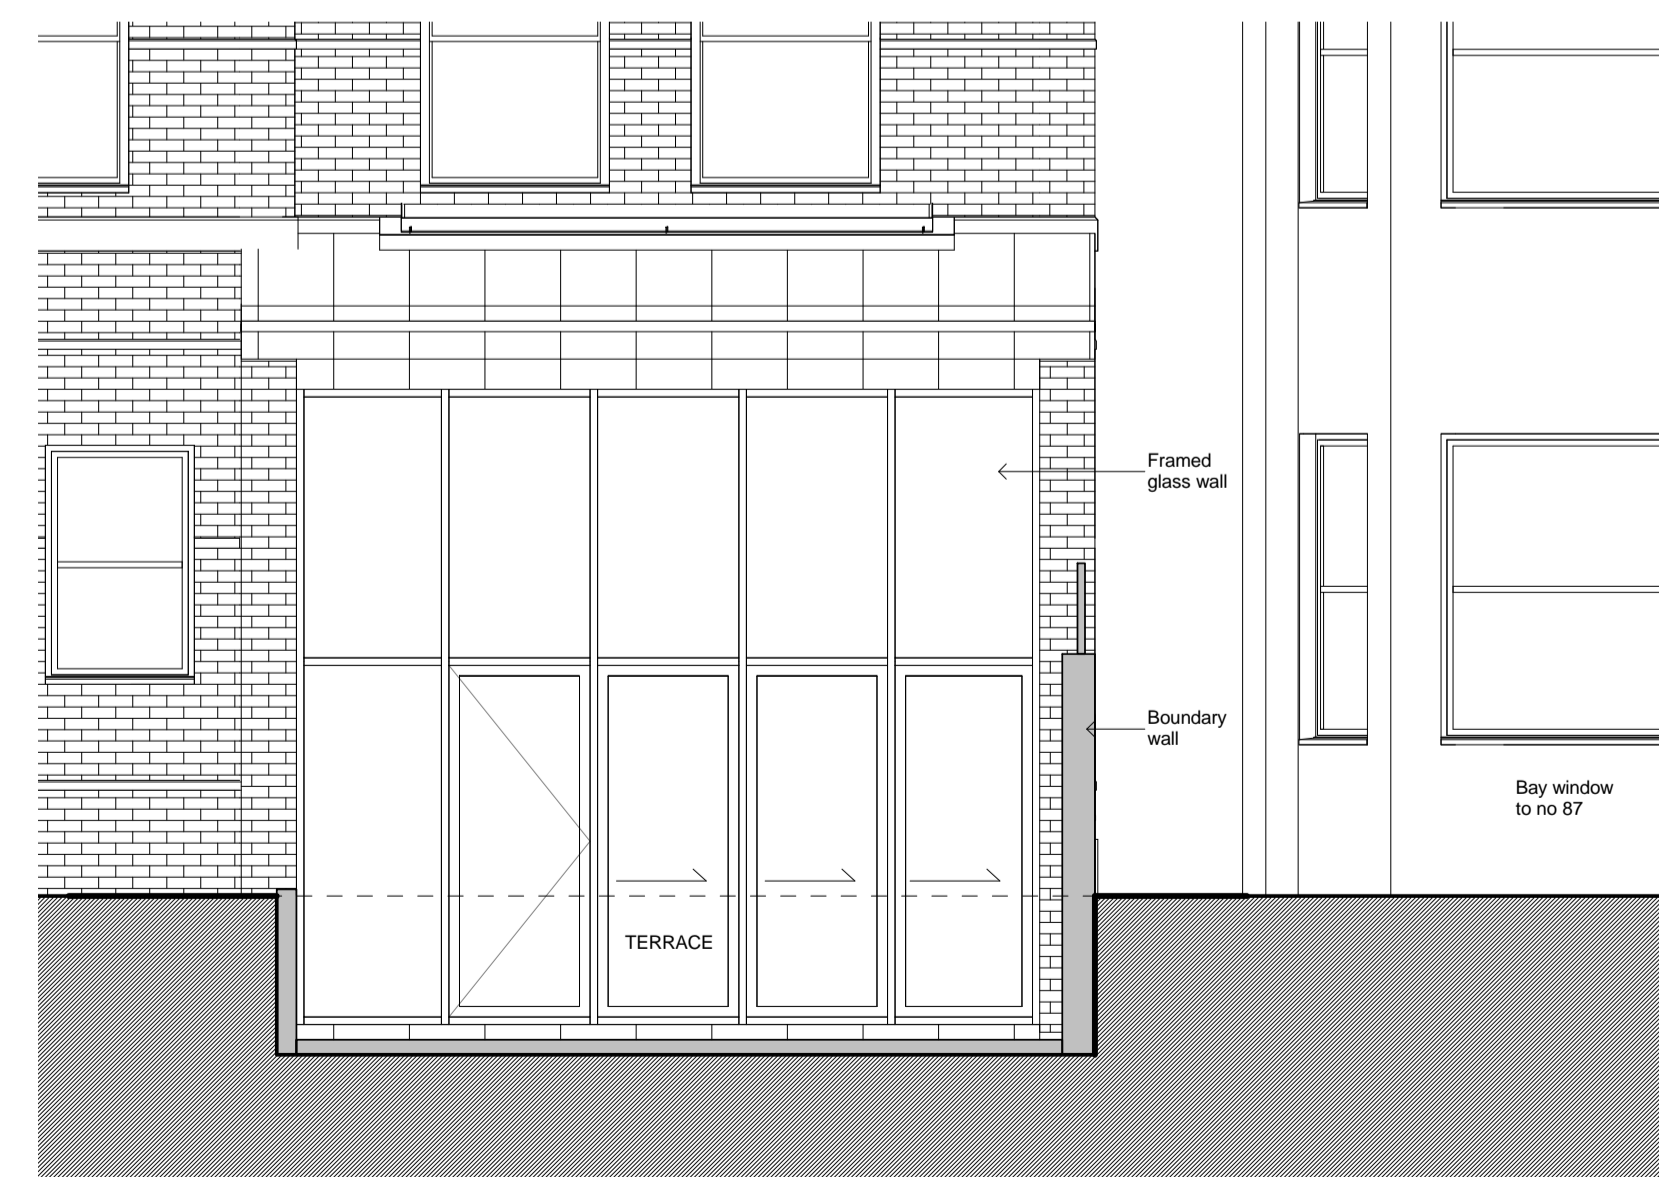

**4** PROPOSED SECTION THROUGH TERRACE  
1: 50 @ A1, 1: 100 @ A3

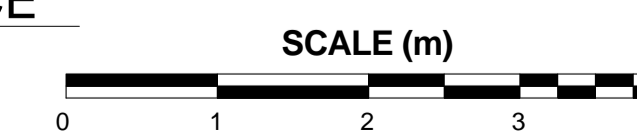

5	P105 Section amended to rear garden to LBC planning comments	07.08.15	PL	PL
4	Amendments to LBC comments, fence removed, lightwell to 1.3m	23.07.15	PL	PL
3	Amendments to LBC planning comments	17.07.15	PL	PL
2	Issued for planning	30.05.15	PL	PL
1	Preliminary	21/5/15	PL	PL

REV	DESCRIPTION	DD.MM.YY	BY	CHK
-----	-------------	----------	----	-----

**pmlarchitecture**

86-90 Paul Street London EC2A 4NE  
mail@pmlarchitecture.com 020 7183 8166

© PML Architecture

PROJECT:  
**REAR EXTENSION FLAT 1  
89 PRIORY ROAD NW6**

DRAWING TITLE:  
**PROPOSED AND EXISTING  
ELEVATION, SECTION**

SCALE: 1: 50 @ A1	DATE: 1/5/15
DRG STAMP: PLANNING	DRAWING NO: P105
PROJECT REF: PRI	REV: 5