



LOCATION PLAN 1:1250

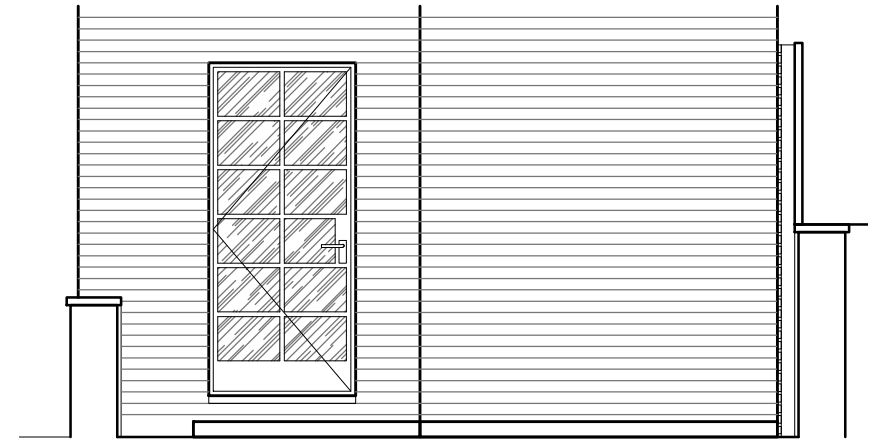

ELEVATION 01: EXISTING ELEVATION FROM TERRACE

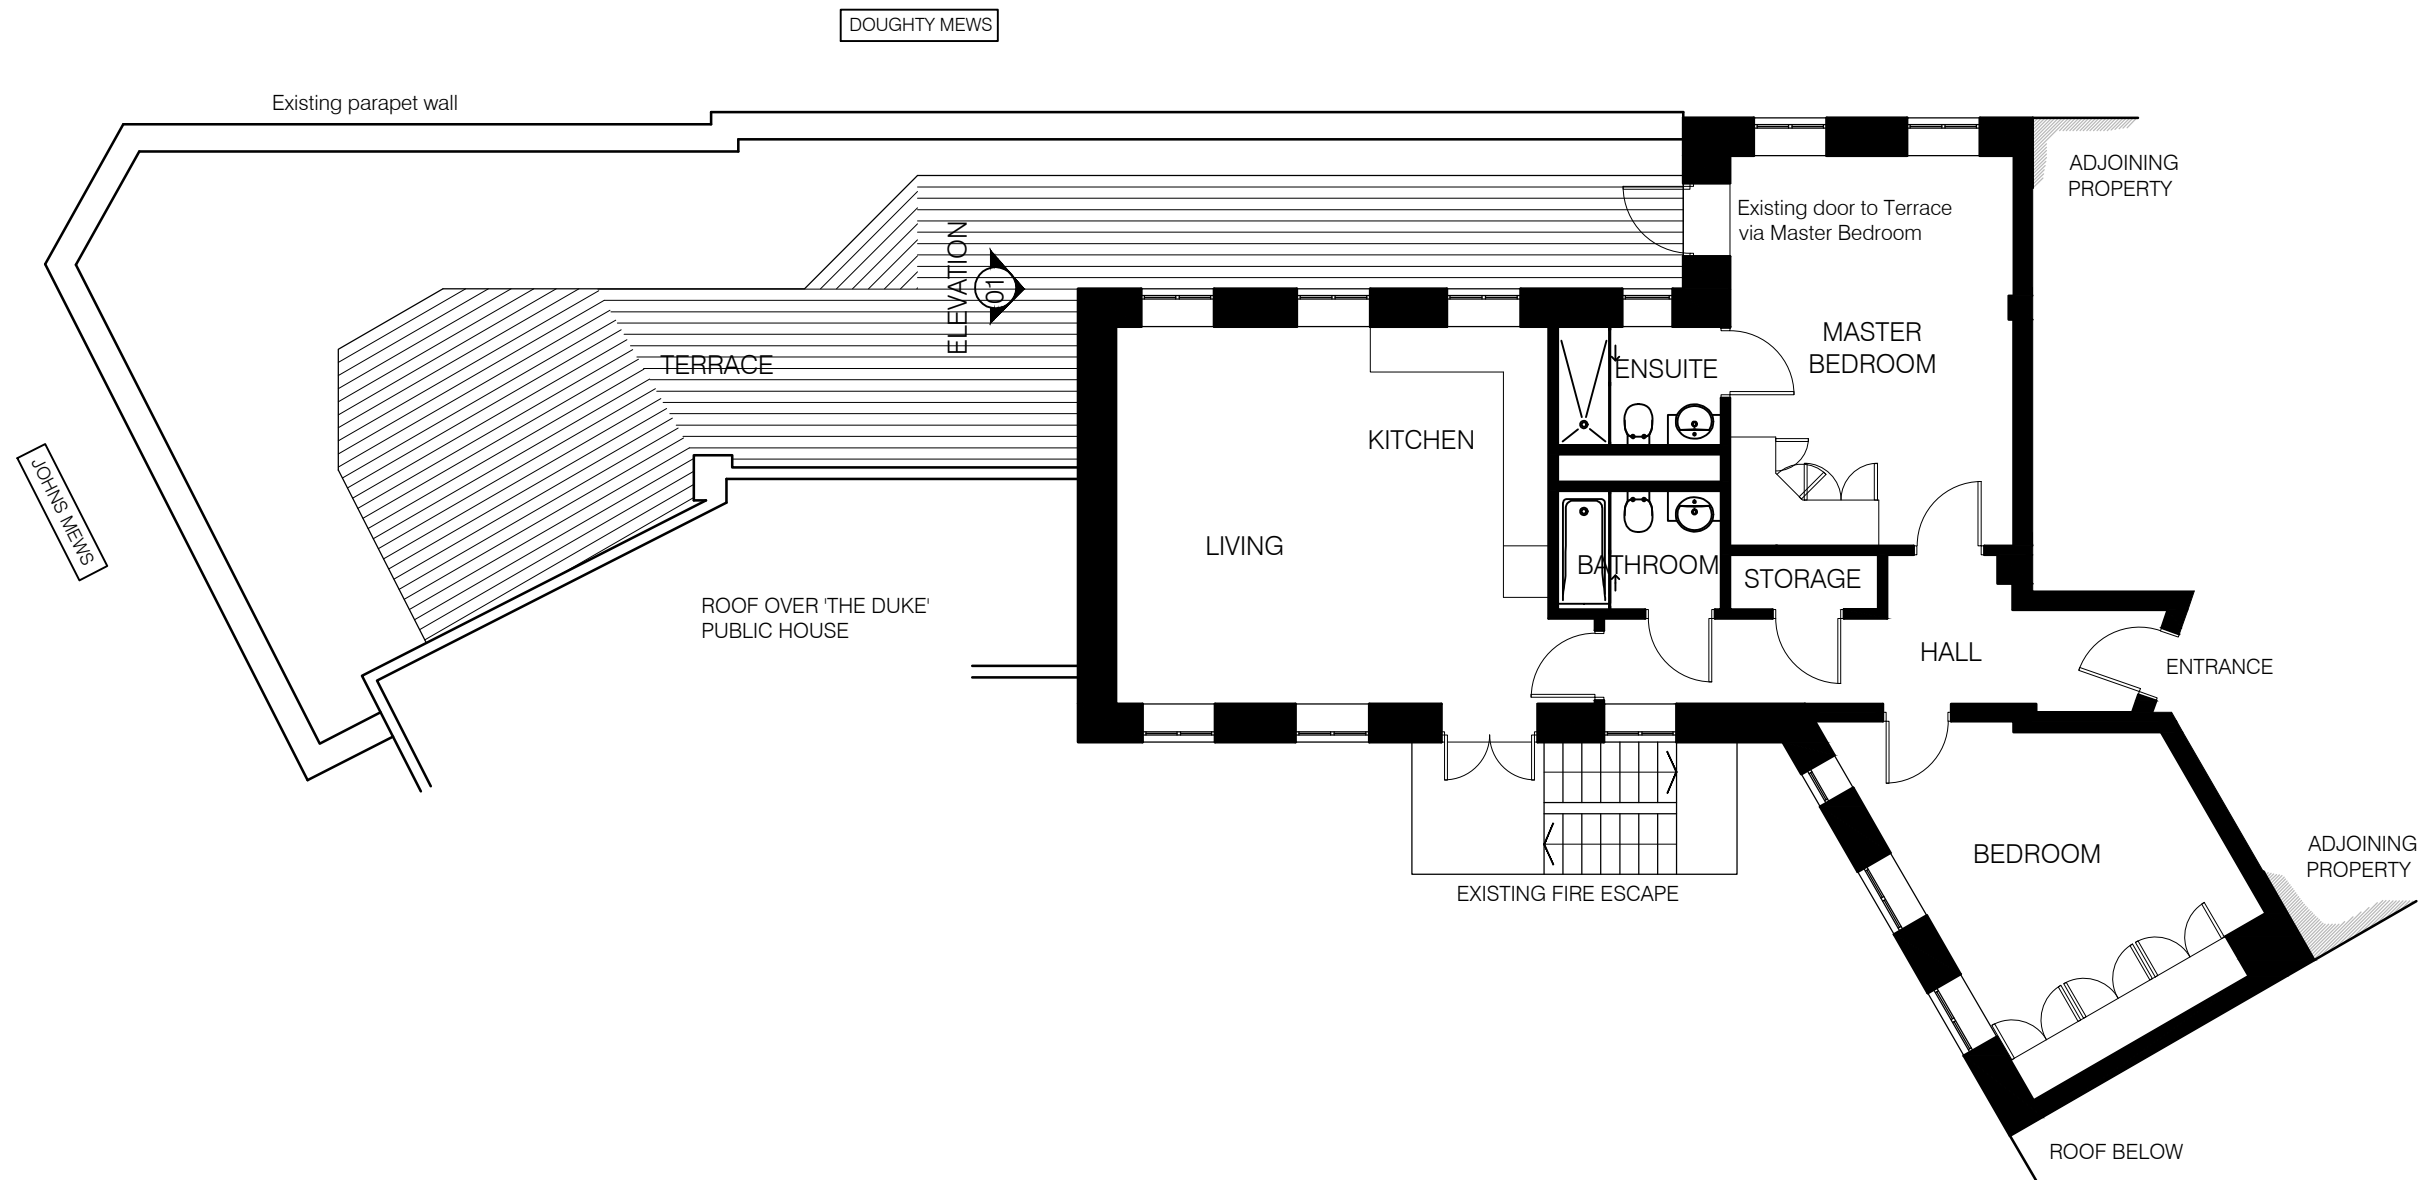

A 27.07.15 PLANNING SUBMISSION NR AS

Existing Second Floor Plan : Flat 3

Client: Gary Henshaw

21 John Street, London, EC1N 2BF



PURE DESIGN GROUP

85 Hatton Garden, London EC1N 8JR
T: +44(0) 203 384 8307
www.puredg.com



15.7015.00/DSK 01A