



CRITTALL SECTION DETAILS: N.T.S.

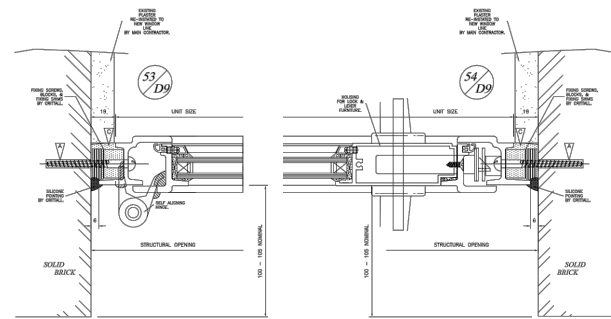


CRITTALL PLAN DETAILS: N.T.S.

DOUGHTY MEWS

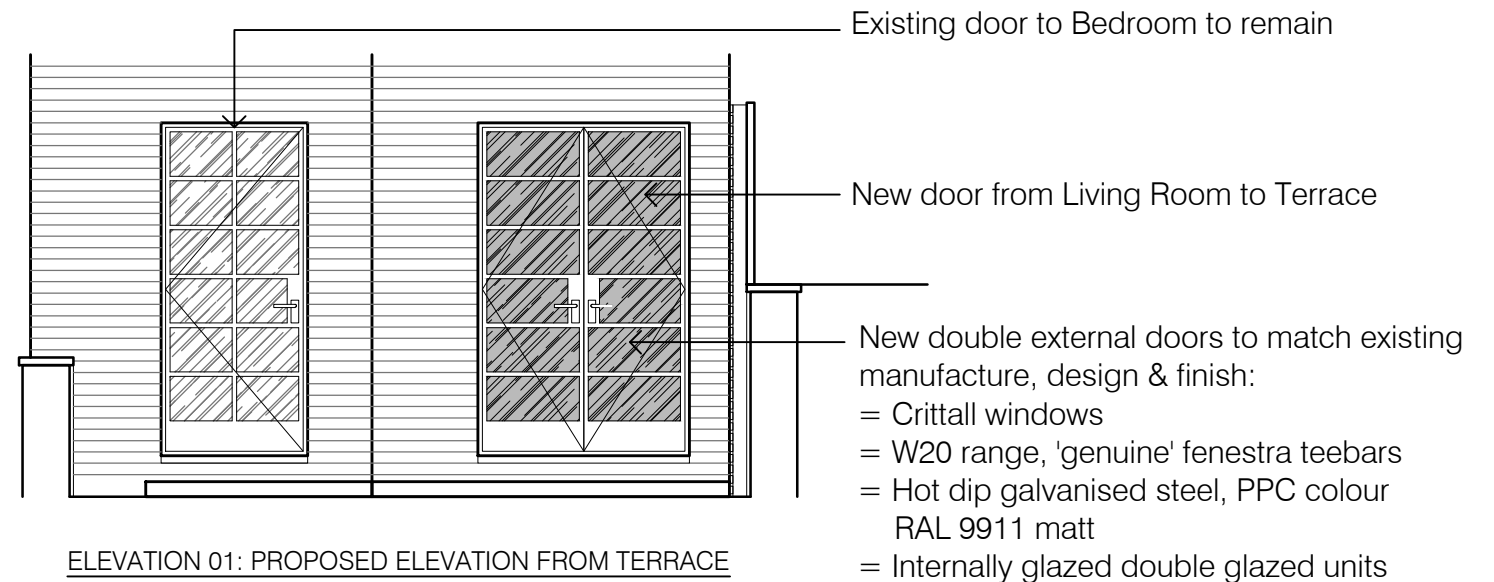

ELEVATION 01: PROPOSED ELEVATION FROM TERRACE

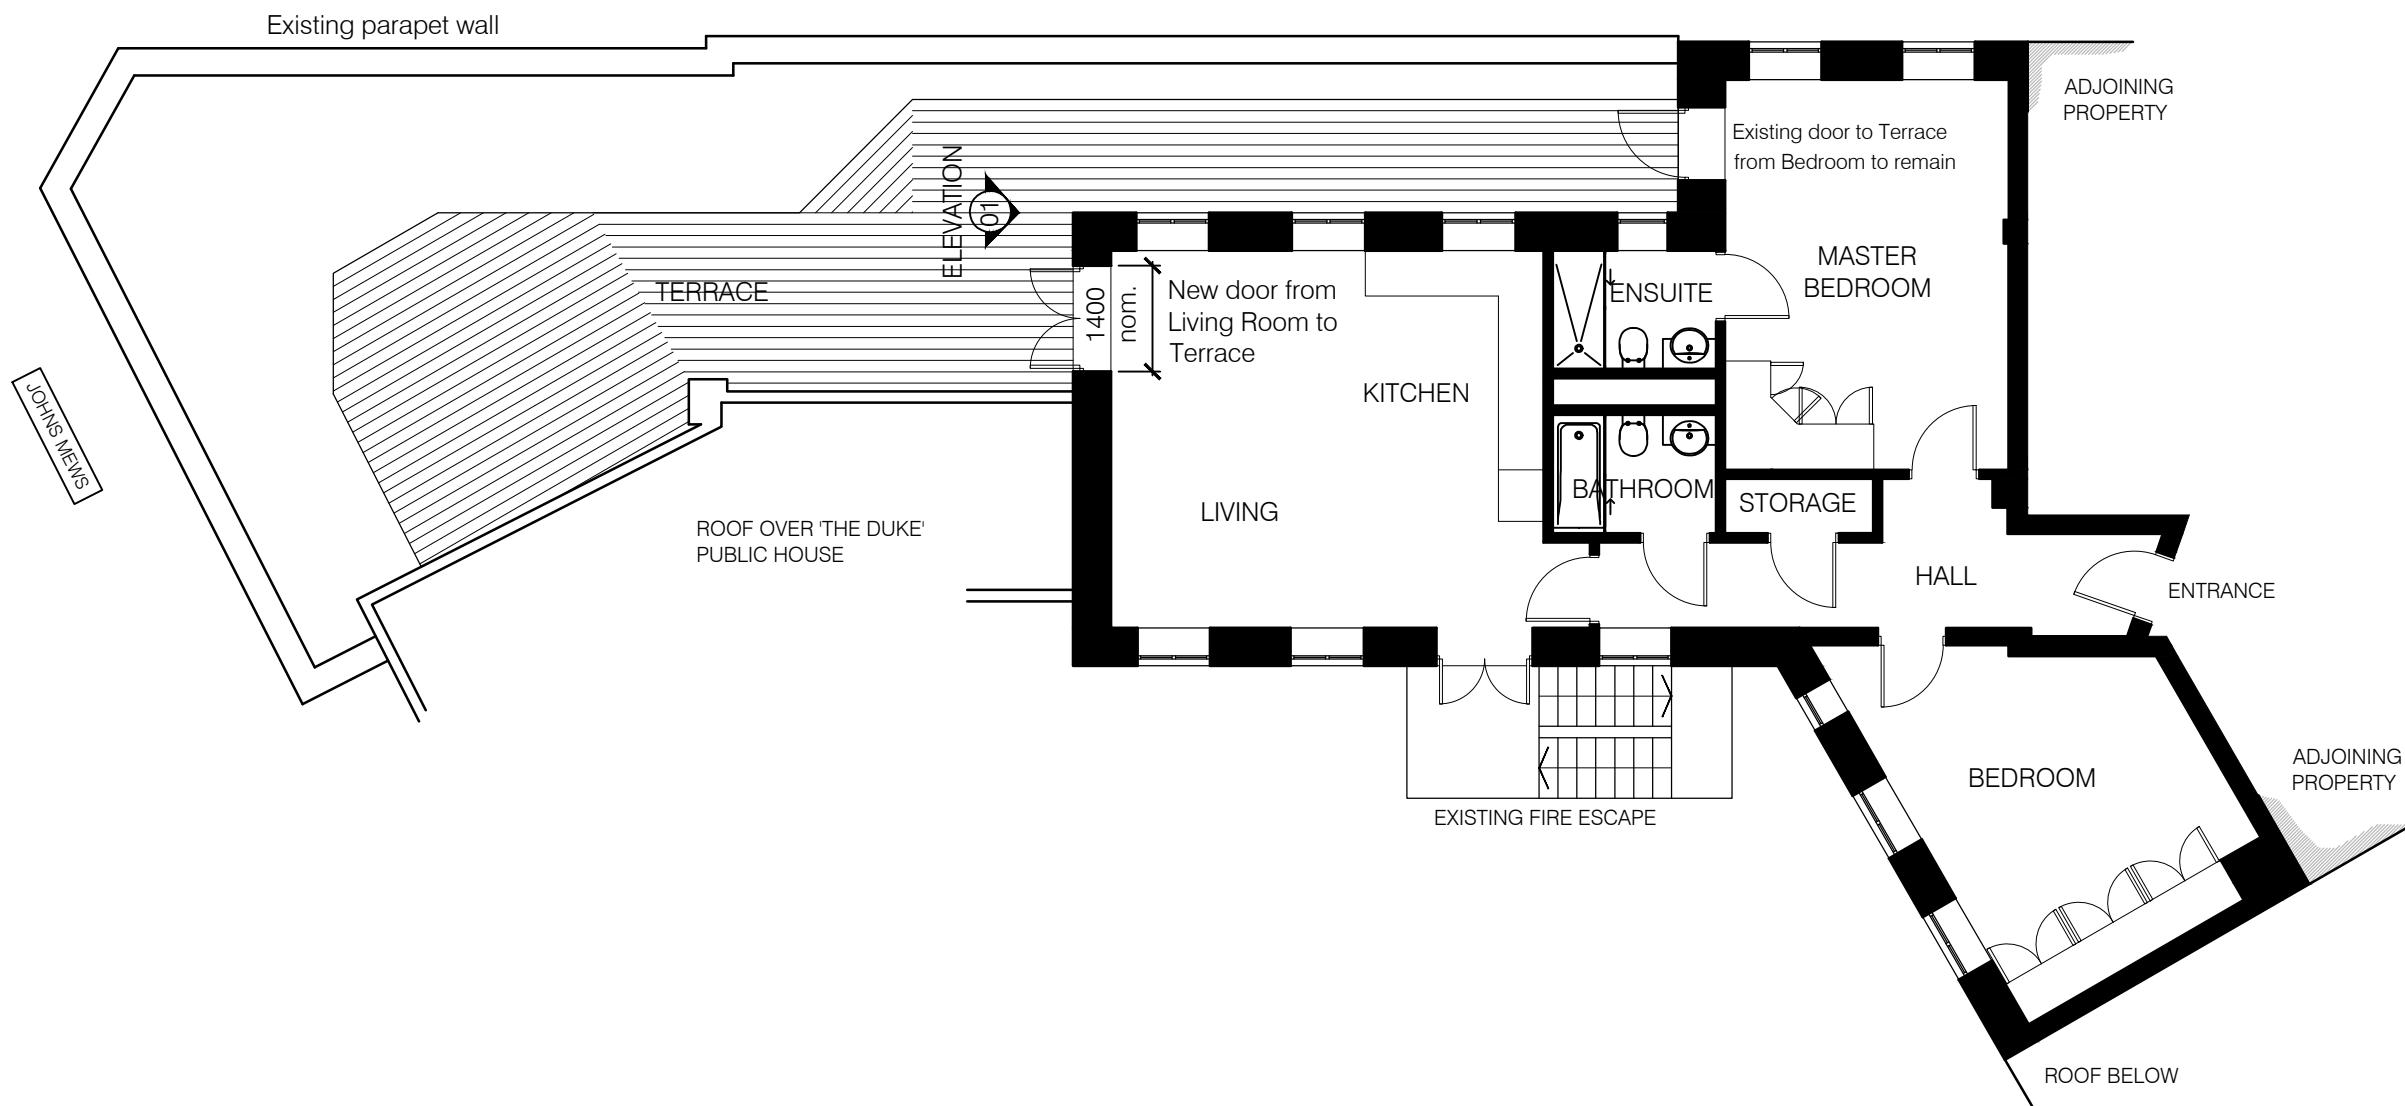

A 27.07.15 PLANNING SUBMISSION NR AS

## Proposed Second Floor Plan : Flat 3

Client: Gary Henshaw

21 John Street, London, EC1N 2BF



PURE DESIGN GROUP

85 Hatton Garden, London EC1N 8JR  
 T: +44(0) 203 384 8307  
 www.puredg.com



15.7015.00/DSK 02A