

REVISIONS

Rev.	Date	By

ALL BRICK WORKS TO MATCH EXISTING.  
ALL METAL GATE & RAILINGS MADE OF  
BLACK CAST IRON

**77K Ltd**  
Design Development

Town Planners  
and  
Architects

77K Limited  
151 Askew Road  
LONDON W12 9AU  
Mobile: 07977 152 688


**Client**  
77K Limited  
Property Development  
151 Askew Road  
LONDON W12 9AU

**Project Title**  
366 Finchley Road  
London NW3 7AU


**Drawing Title**  
Original Sections

Scale 1:100 Date 06/08/2015  
Drawn ZN Checked DL Rev.  
Drawing No. T212/EX-022

CAD plot date:

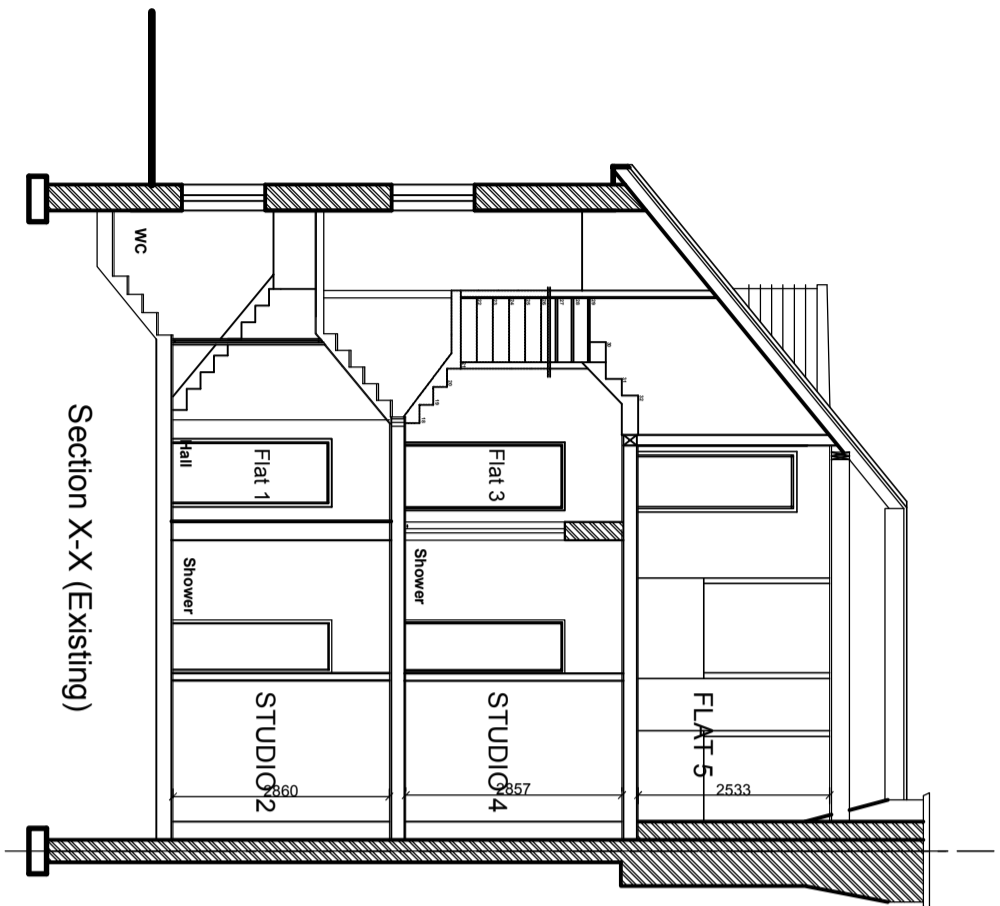

Section X-X (Existing)

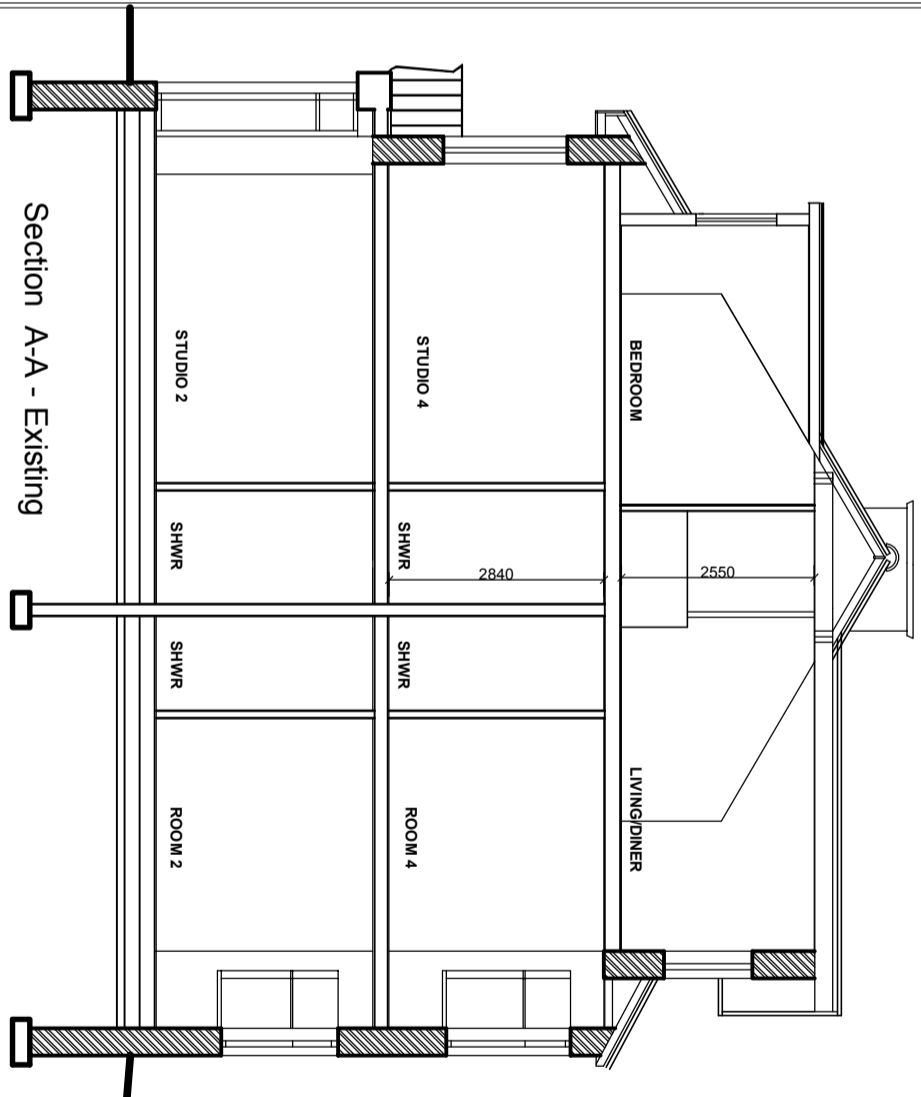

Section A-A - Existing

**Original Sections SCALE 1:100**