




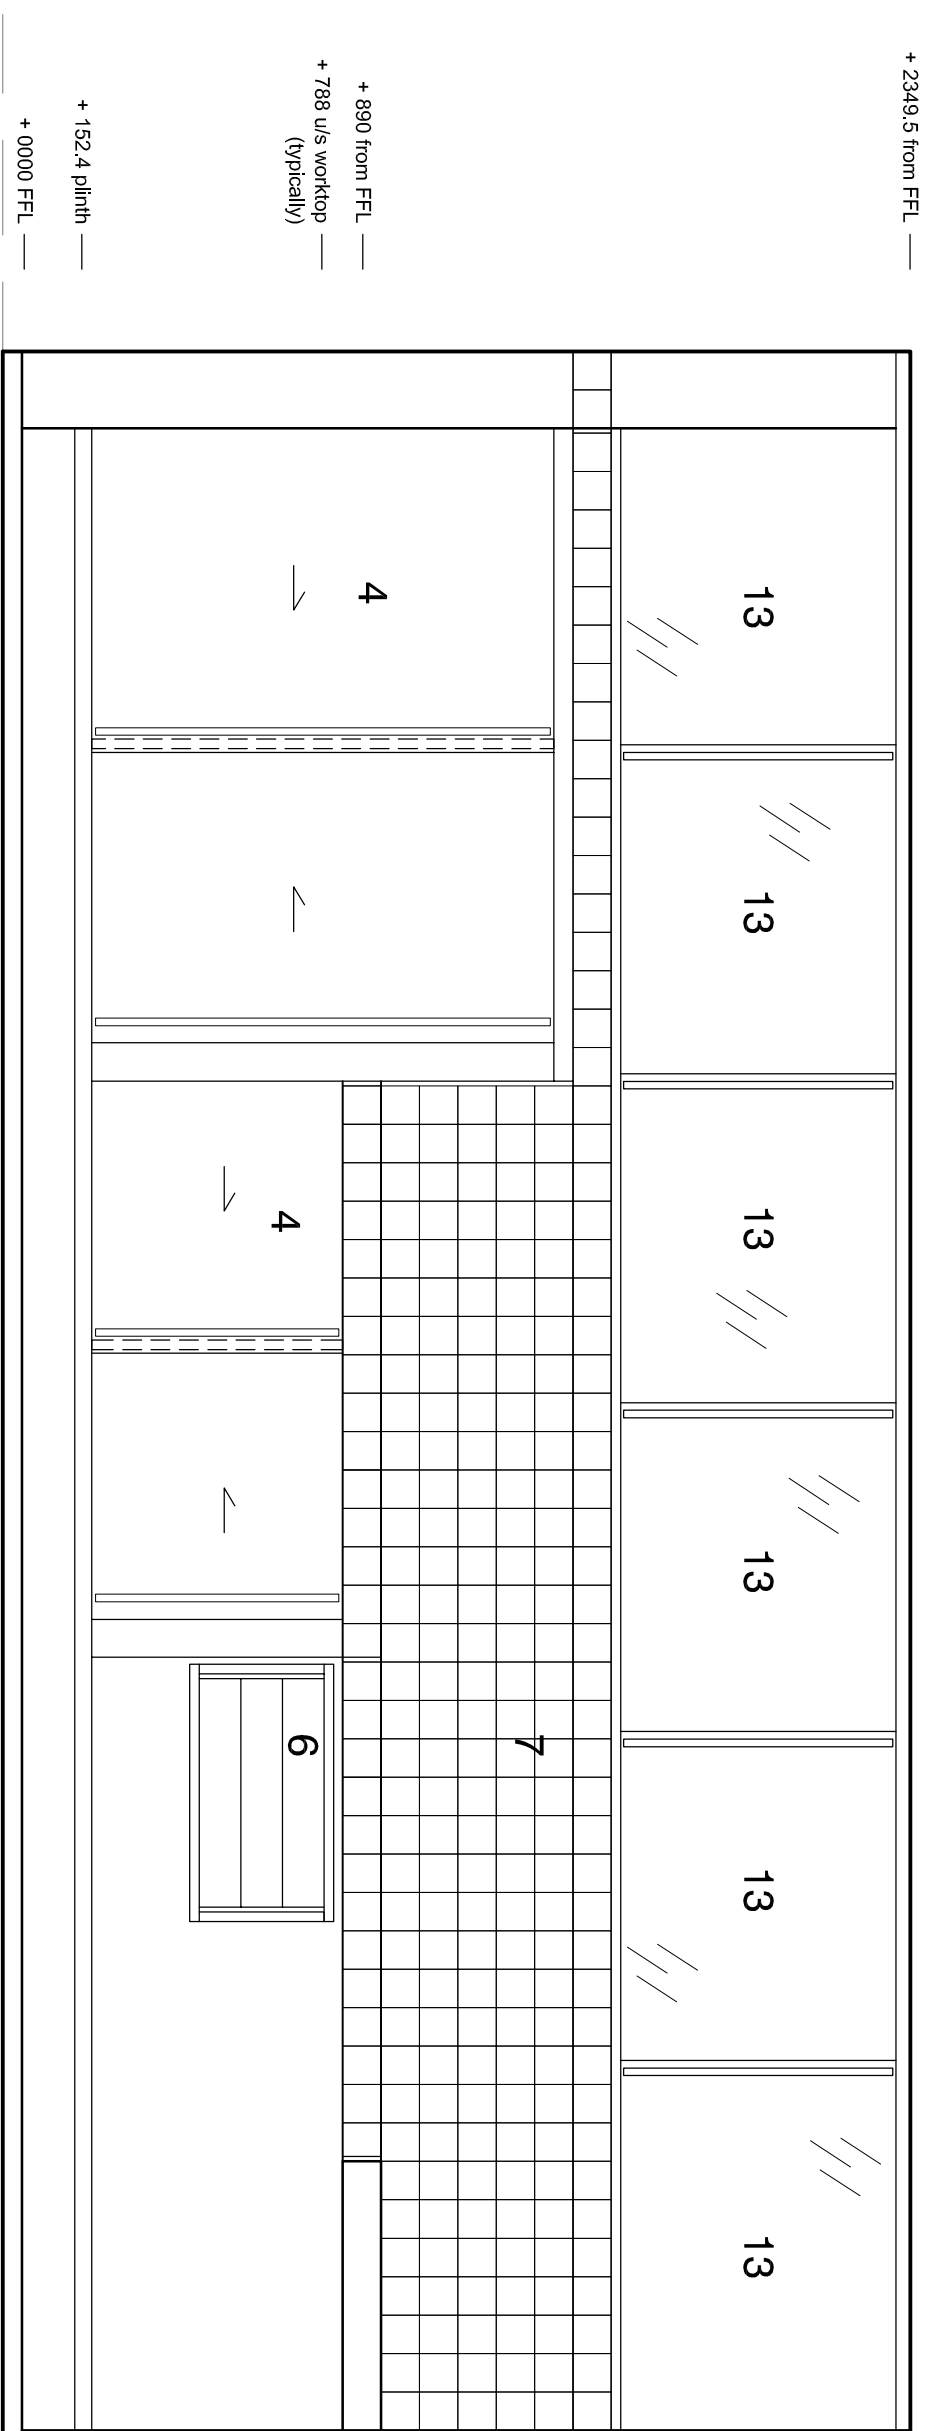


A

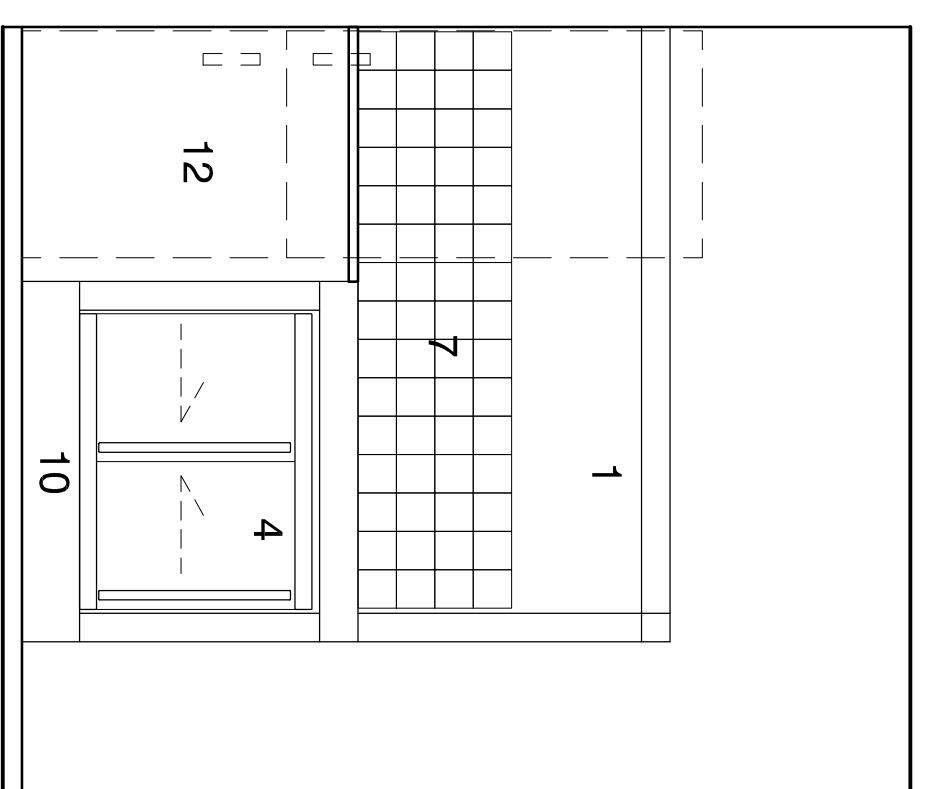

B

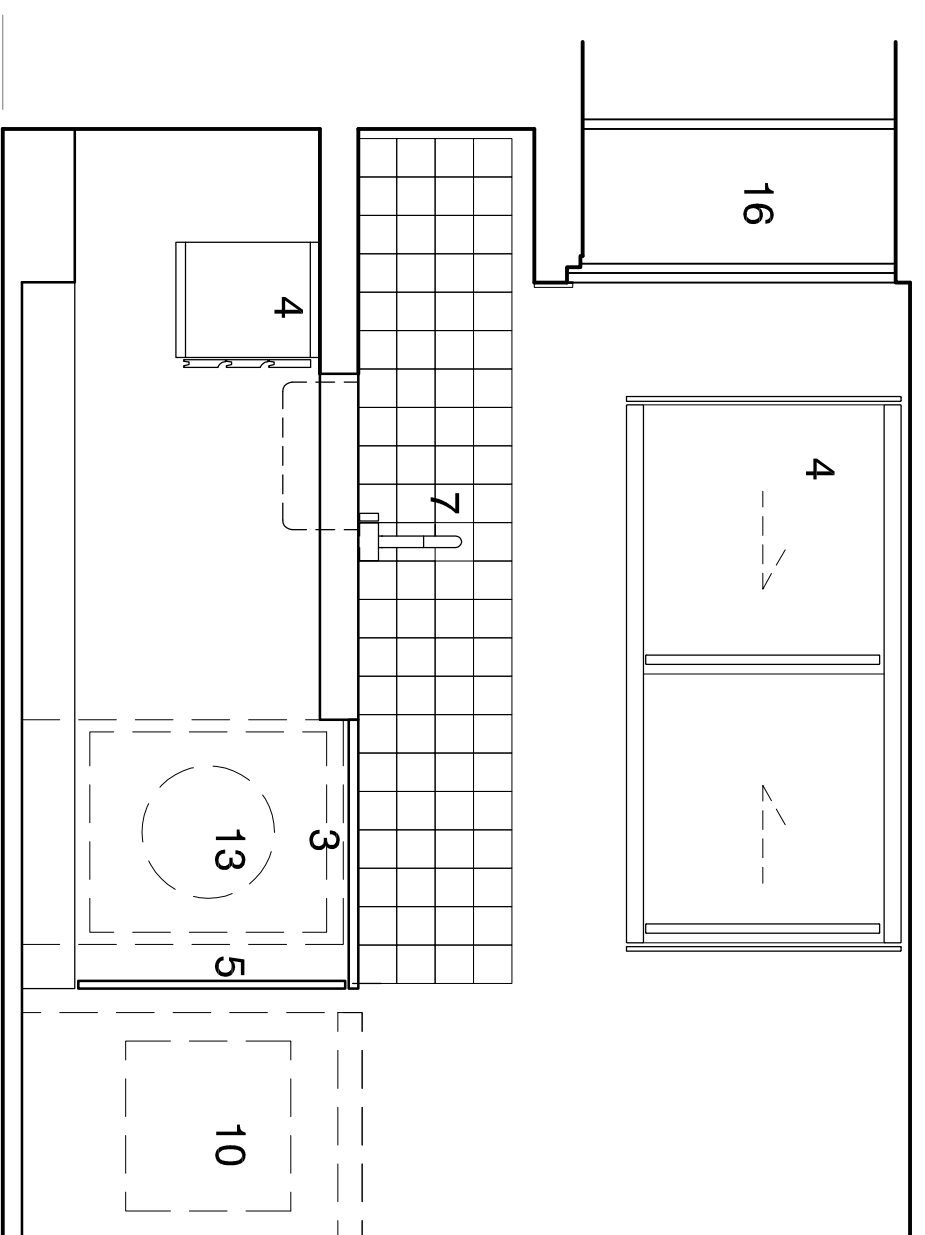

○

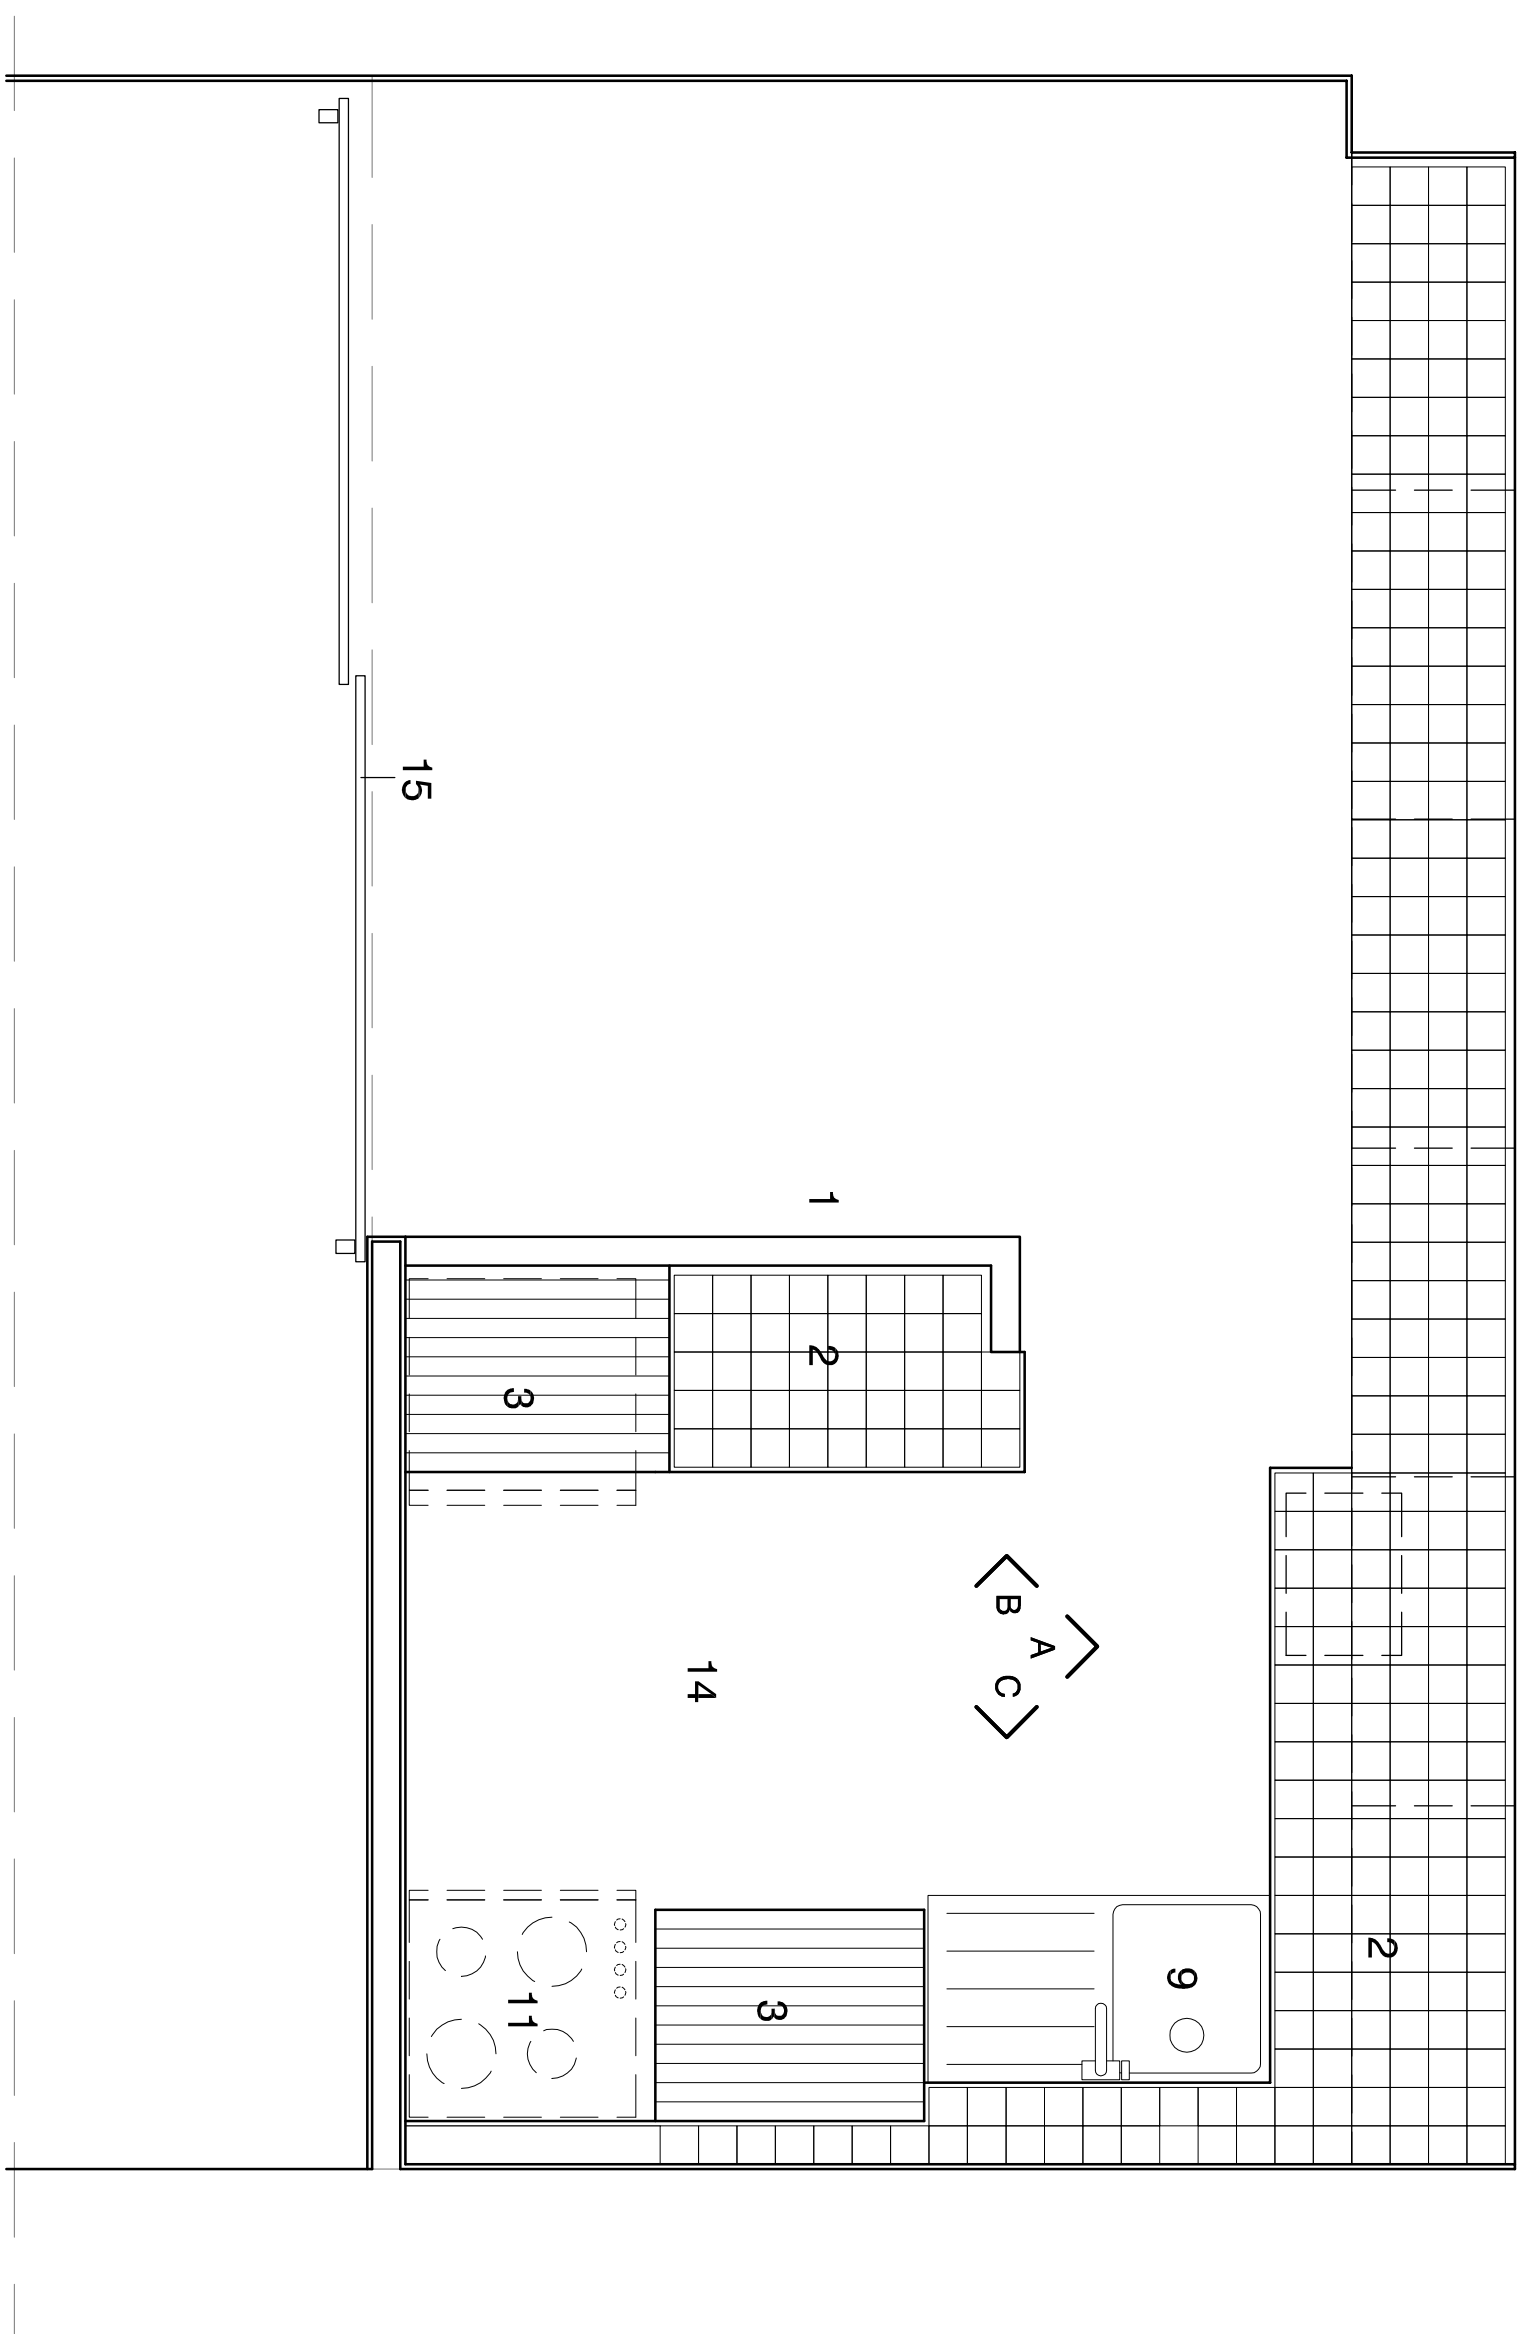


Key

- 1 Replica wall
- 2 Replica tiled workshop, reconfigured to suit layout
- 3 Beech workshop, on plywood and support
- 4 Plywood faced cupboard with standardised carcass, replica doors and trims, replica end panels
- 5 Replica plywood fin support detail
- 6 Plywood faced drawer unit
- 7 Tiled splashback
- 8 -
- 9 Stainless steel sink and drainer
- 10 Replica plywood plinth
- 11 Space for freestanding oven
- 12 Space for fridge or fridge/freezer
- 13 Space for washing machine
- 14 Lino floor
- 15 Replica sliding door, reduced width to suit relocated workshop
- 16 Existing window

Standard notes

1. Do not scale this drawing.
2. All dimensions must be checked on site and any discrepancies verified with the architect.
3. Unless shown otherwise, all dimensions are to structural surfaces.

drawing notes

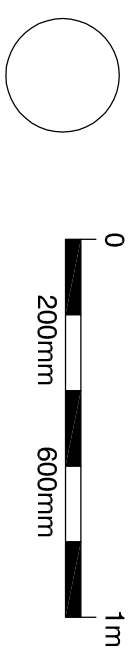

THIS IS NOT A CONSTRUCTION DRAWING, IT IS UNSUITABLE FOR THE PURPOSE OF CONSTRUCTION AND MUST ON NO ACCOUNT BE USED AS SUCH.

Flat Type A2 ALEXANDRA RD. ESTATE

date	client	Levitt Bernstein
May 2015	LB CAMDEN	1 Kingsland Passage
scale	drawing	London
1:20@A1	Flat 33J	EB 28B
drawn	checked	11 020 7275 7676
FH AJ	2504_FL1707	11 020 7275 9348
		el.post@levittbernstein.co.uk
		el.post@levittbernstein.co.uk