


Side Elevation



Aspect 2

Drawing title: **Proposed Elevation**

Revisions (Starting from bottom)

Customer Approval



Telephone: 0845 437 3600
Facsimile: 01603 480101

Contract No. : 099/86249 C Page 6 of 8

Proposed: Timber Orangery
At: 6 Makepeace Avenue
London N6 6EJ

For: Mr & Mrs Caulfield

Drawers initials: JR Scale: 1:50 Date: 19 - 06 - 15

Rev.	Date	Description	Initials
C	03-08-15	Overall width increased to 4085 & other details to reflect signed drawings.	lsh
B	16-07-15	Pitch changed to 15 degrees	SF
A	15-07-15	Amendments after survey	SF

Signed.....
Dated.....