
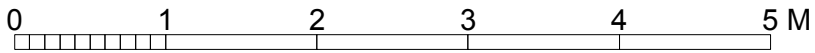


SURVEY

© Knott Architects
98B Tollington Park
London N4 3RB
tel: (020) 72638844
mail@knottarchitects.co.uk

Revisions
A - 150805:
Minor revisions.

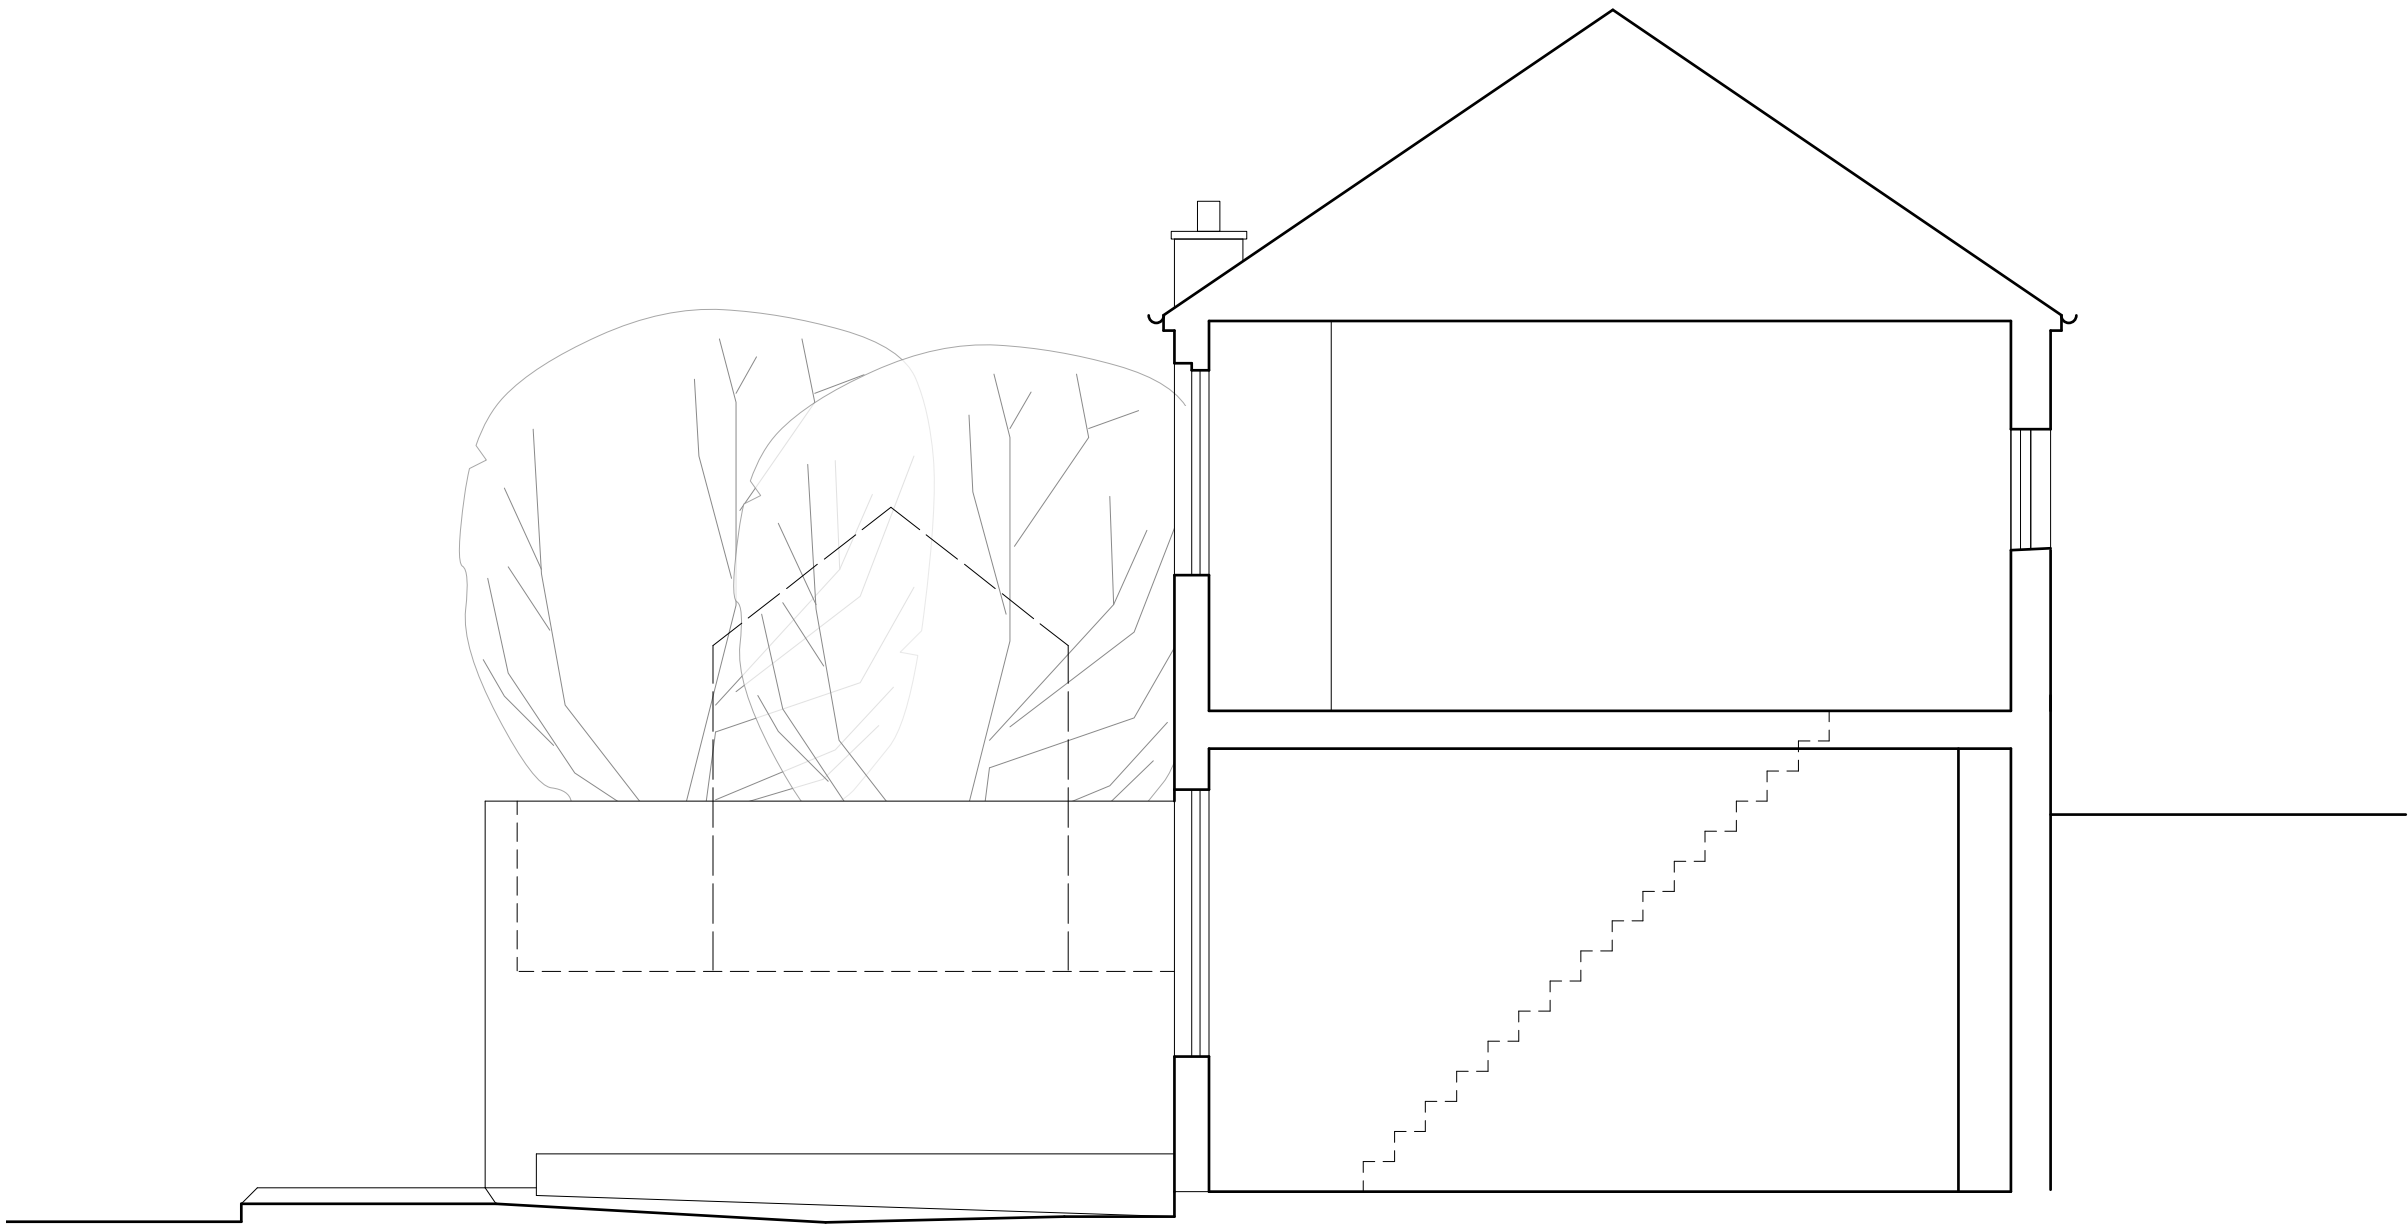

K N O T T

36 Christchurch Hill
Section A
As Existing
Scale 1: 50 @ A3
Date: June 2015
377.005 Rev A

ARCHITECTS