
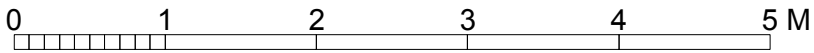


SURVEY

© Knott Architects
98B Tollington Park
London N4 3RB
tel: (020) 72638844
mail@knottarchitects.co.uk

Revisions

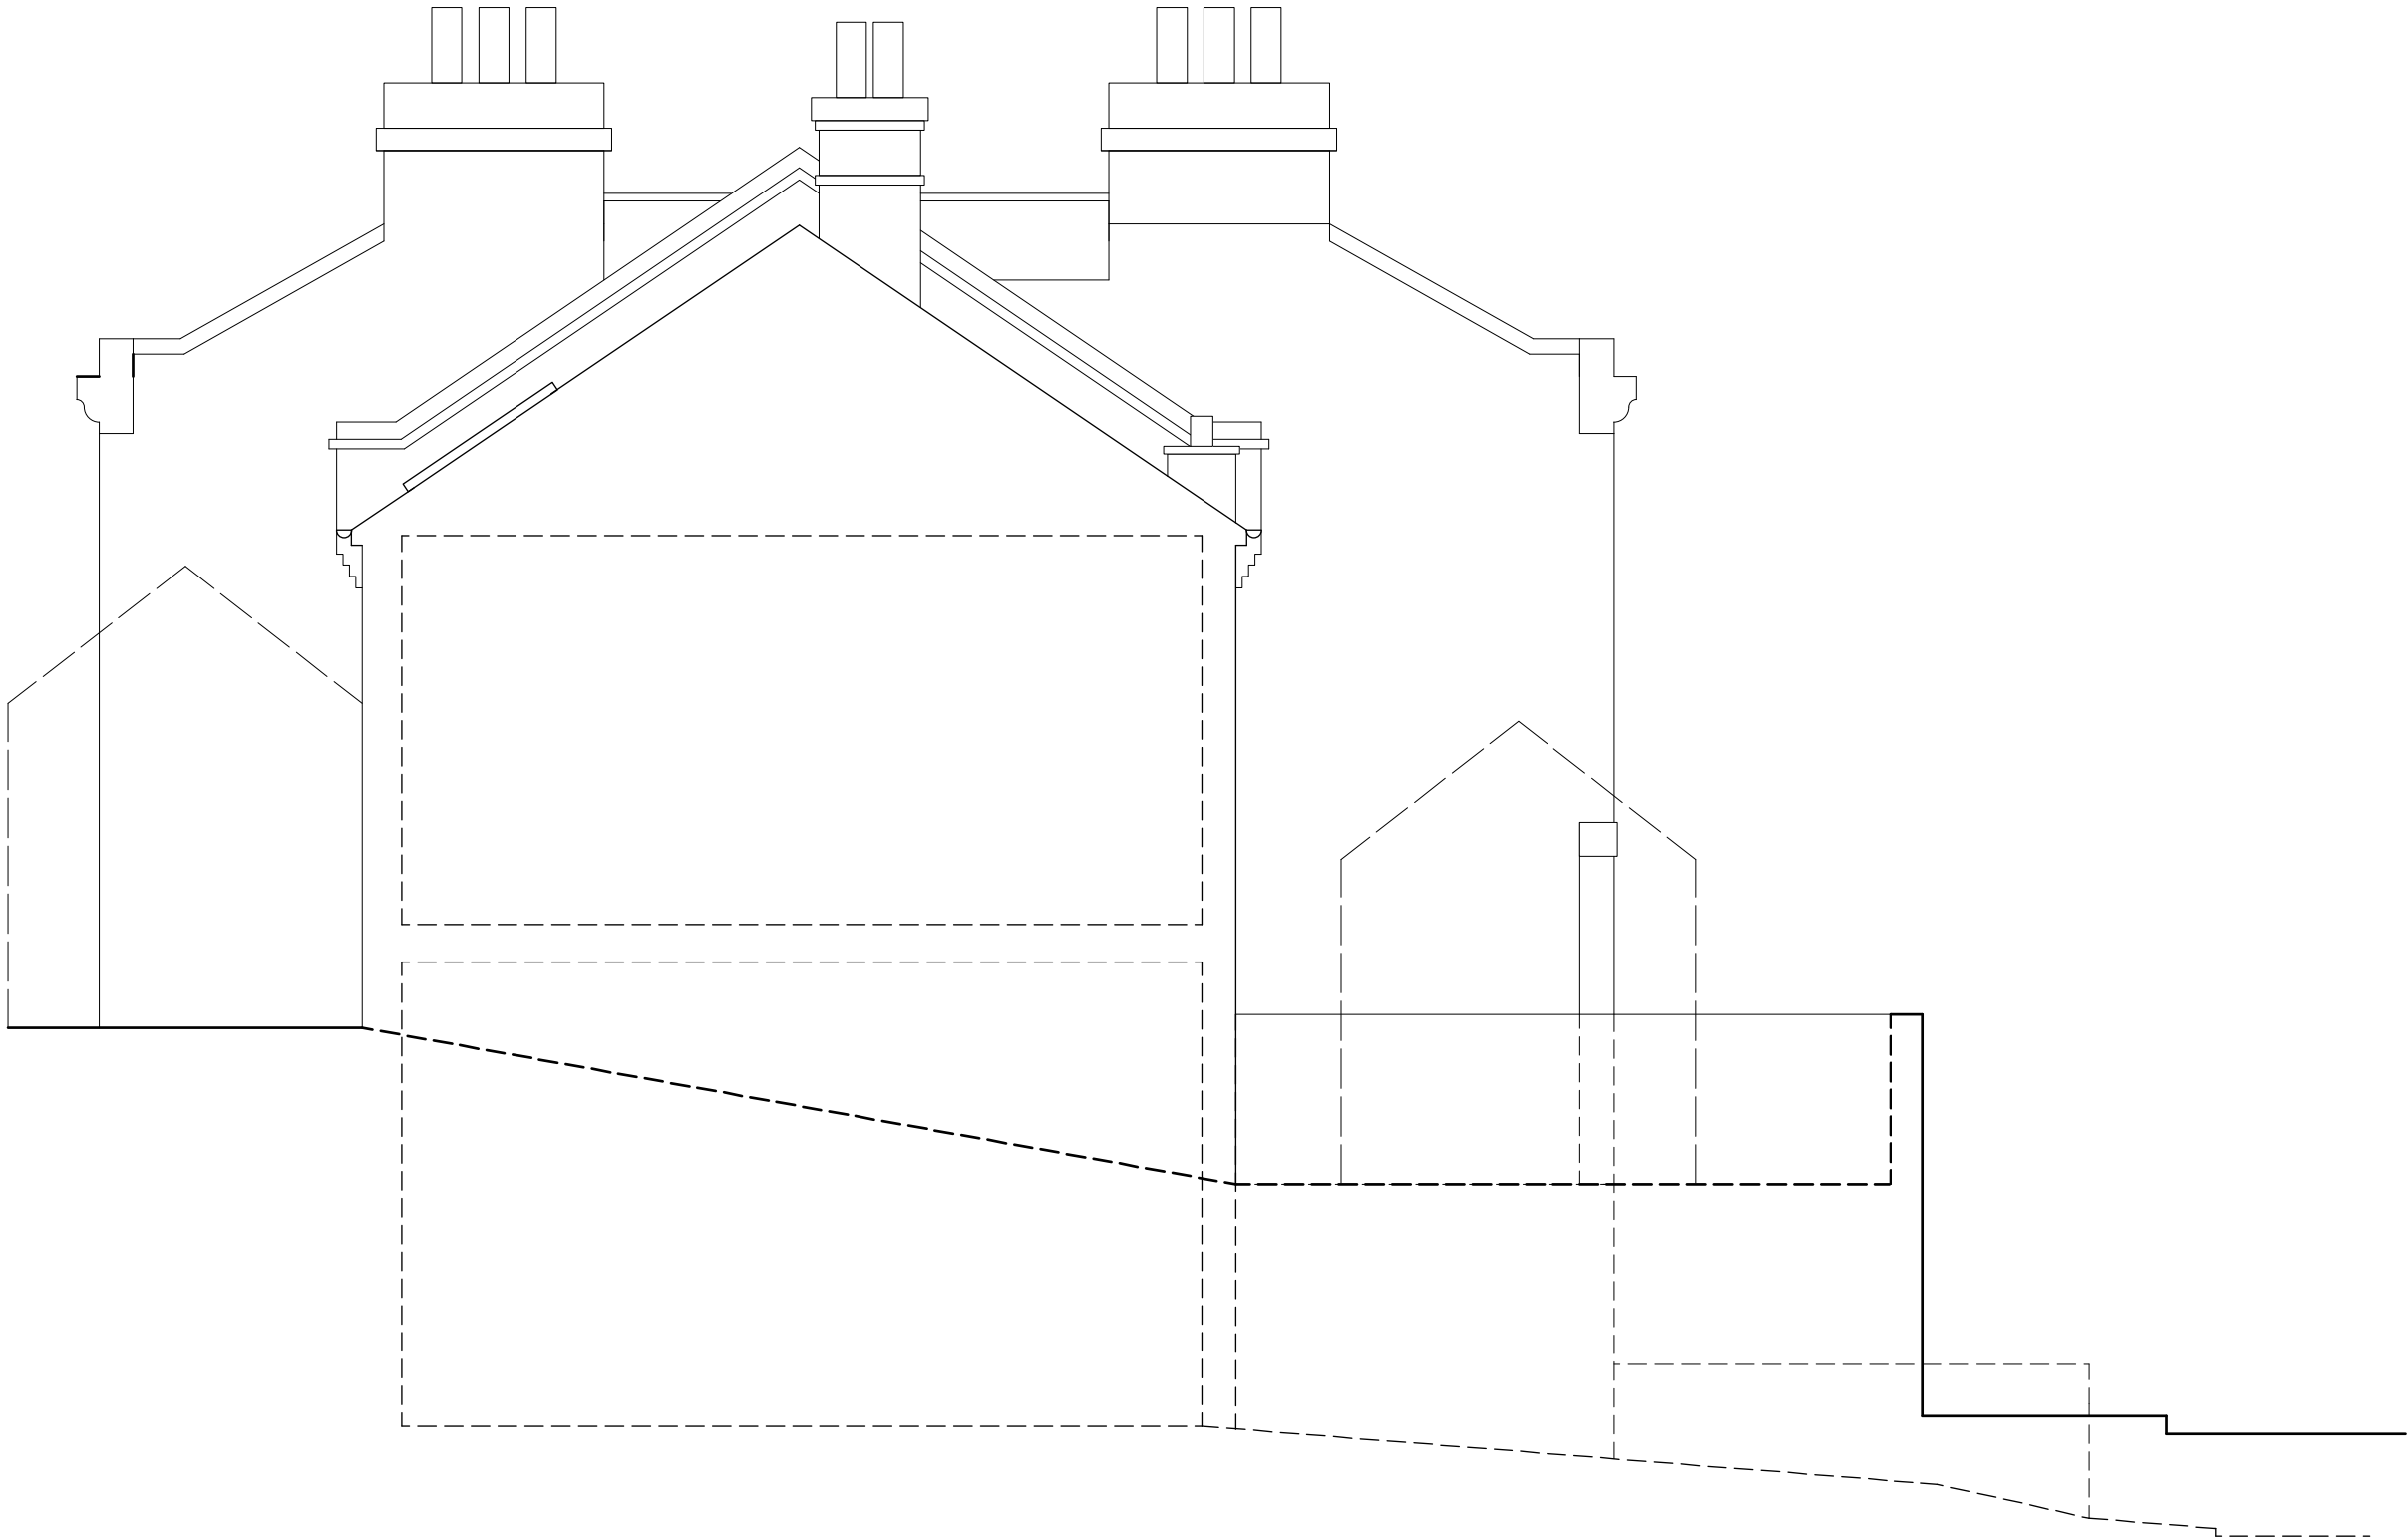

K N O T T

36 Christchurch Hill
Side Elevation
As Existing
Scale 1: 50 @ A3
Date: August 2015
377.009 Rev -

ARCHITECTS