




Section AA

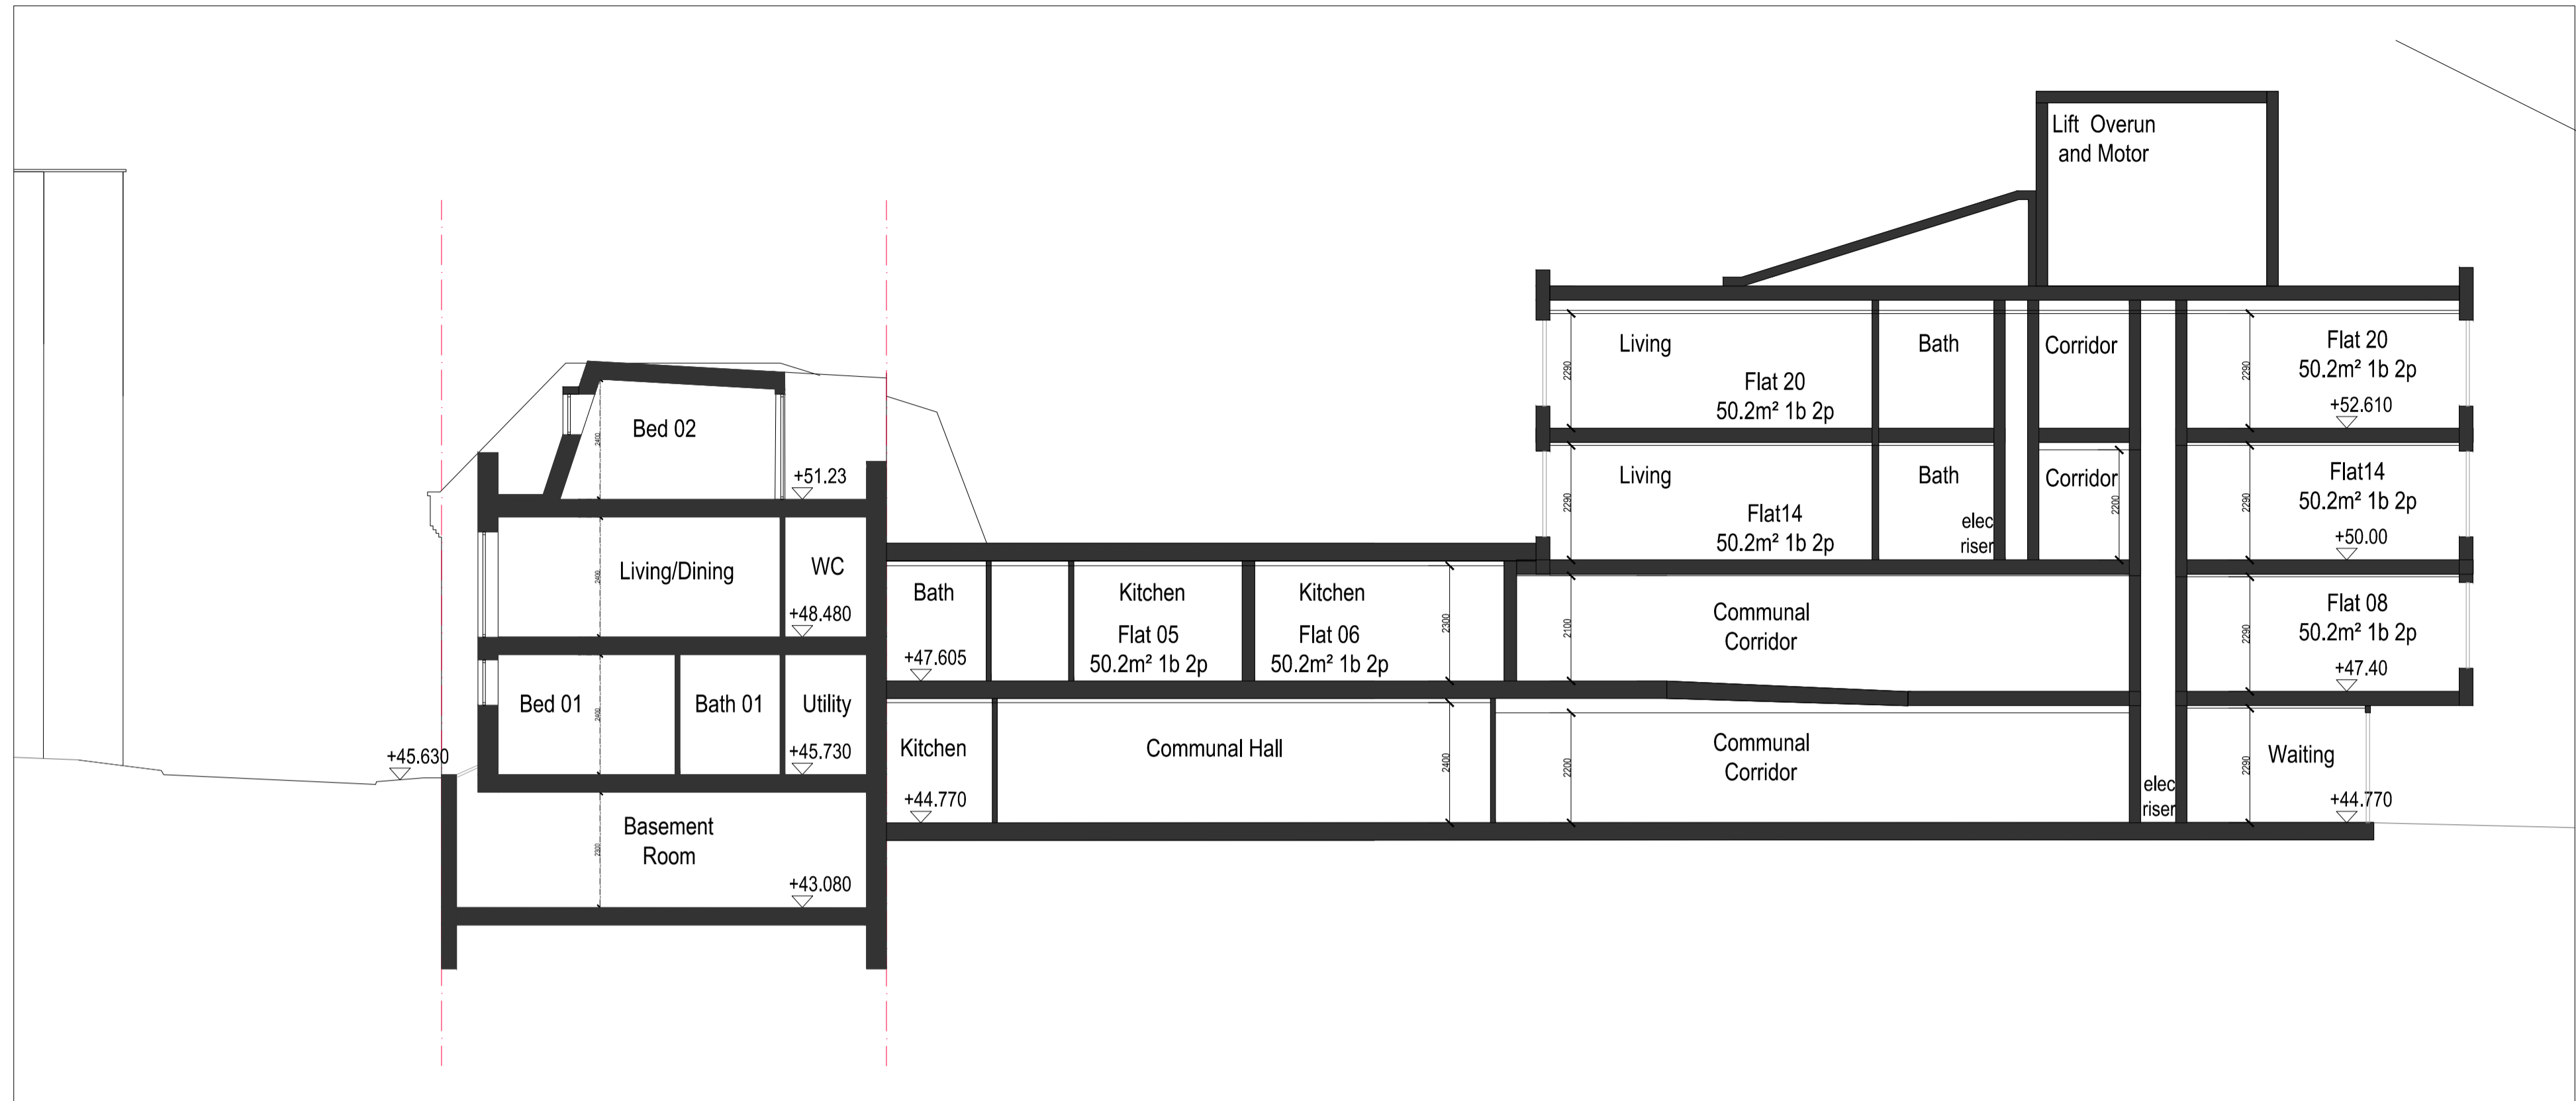

Section BB

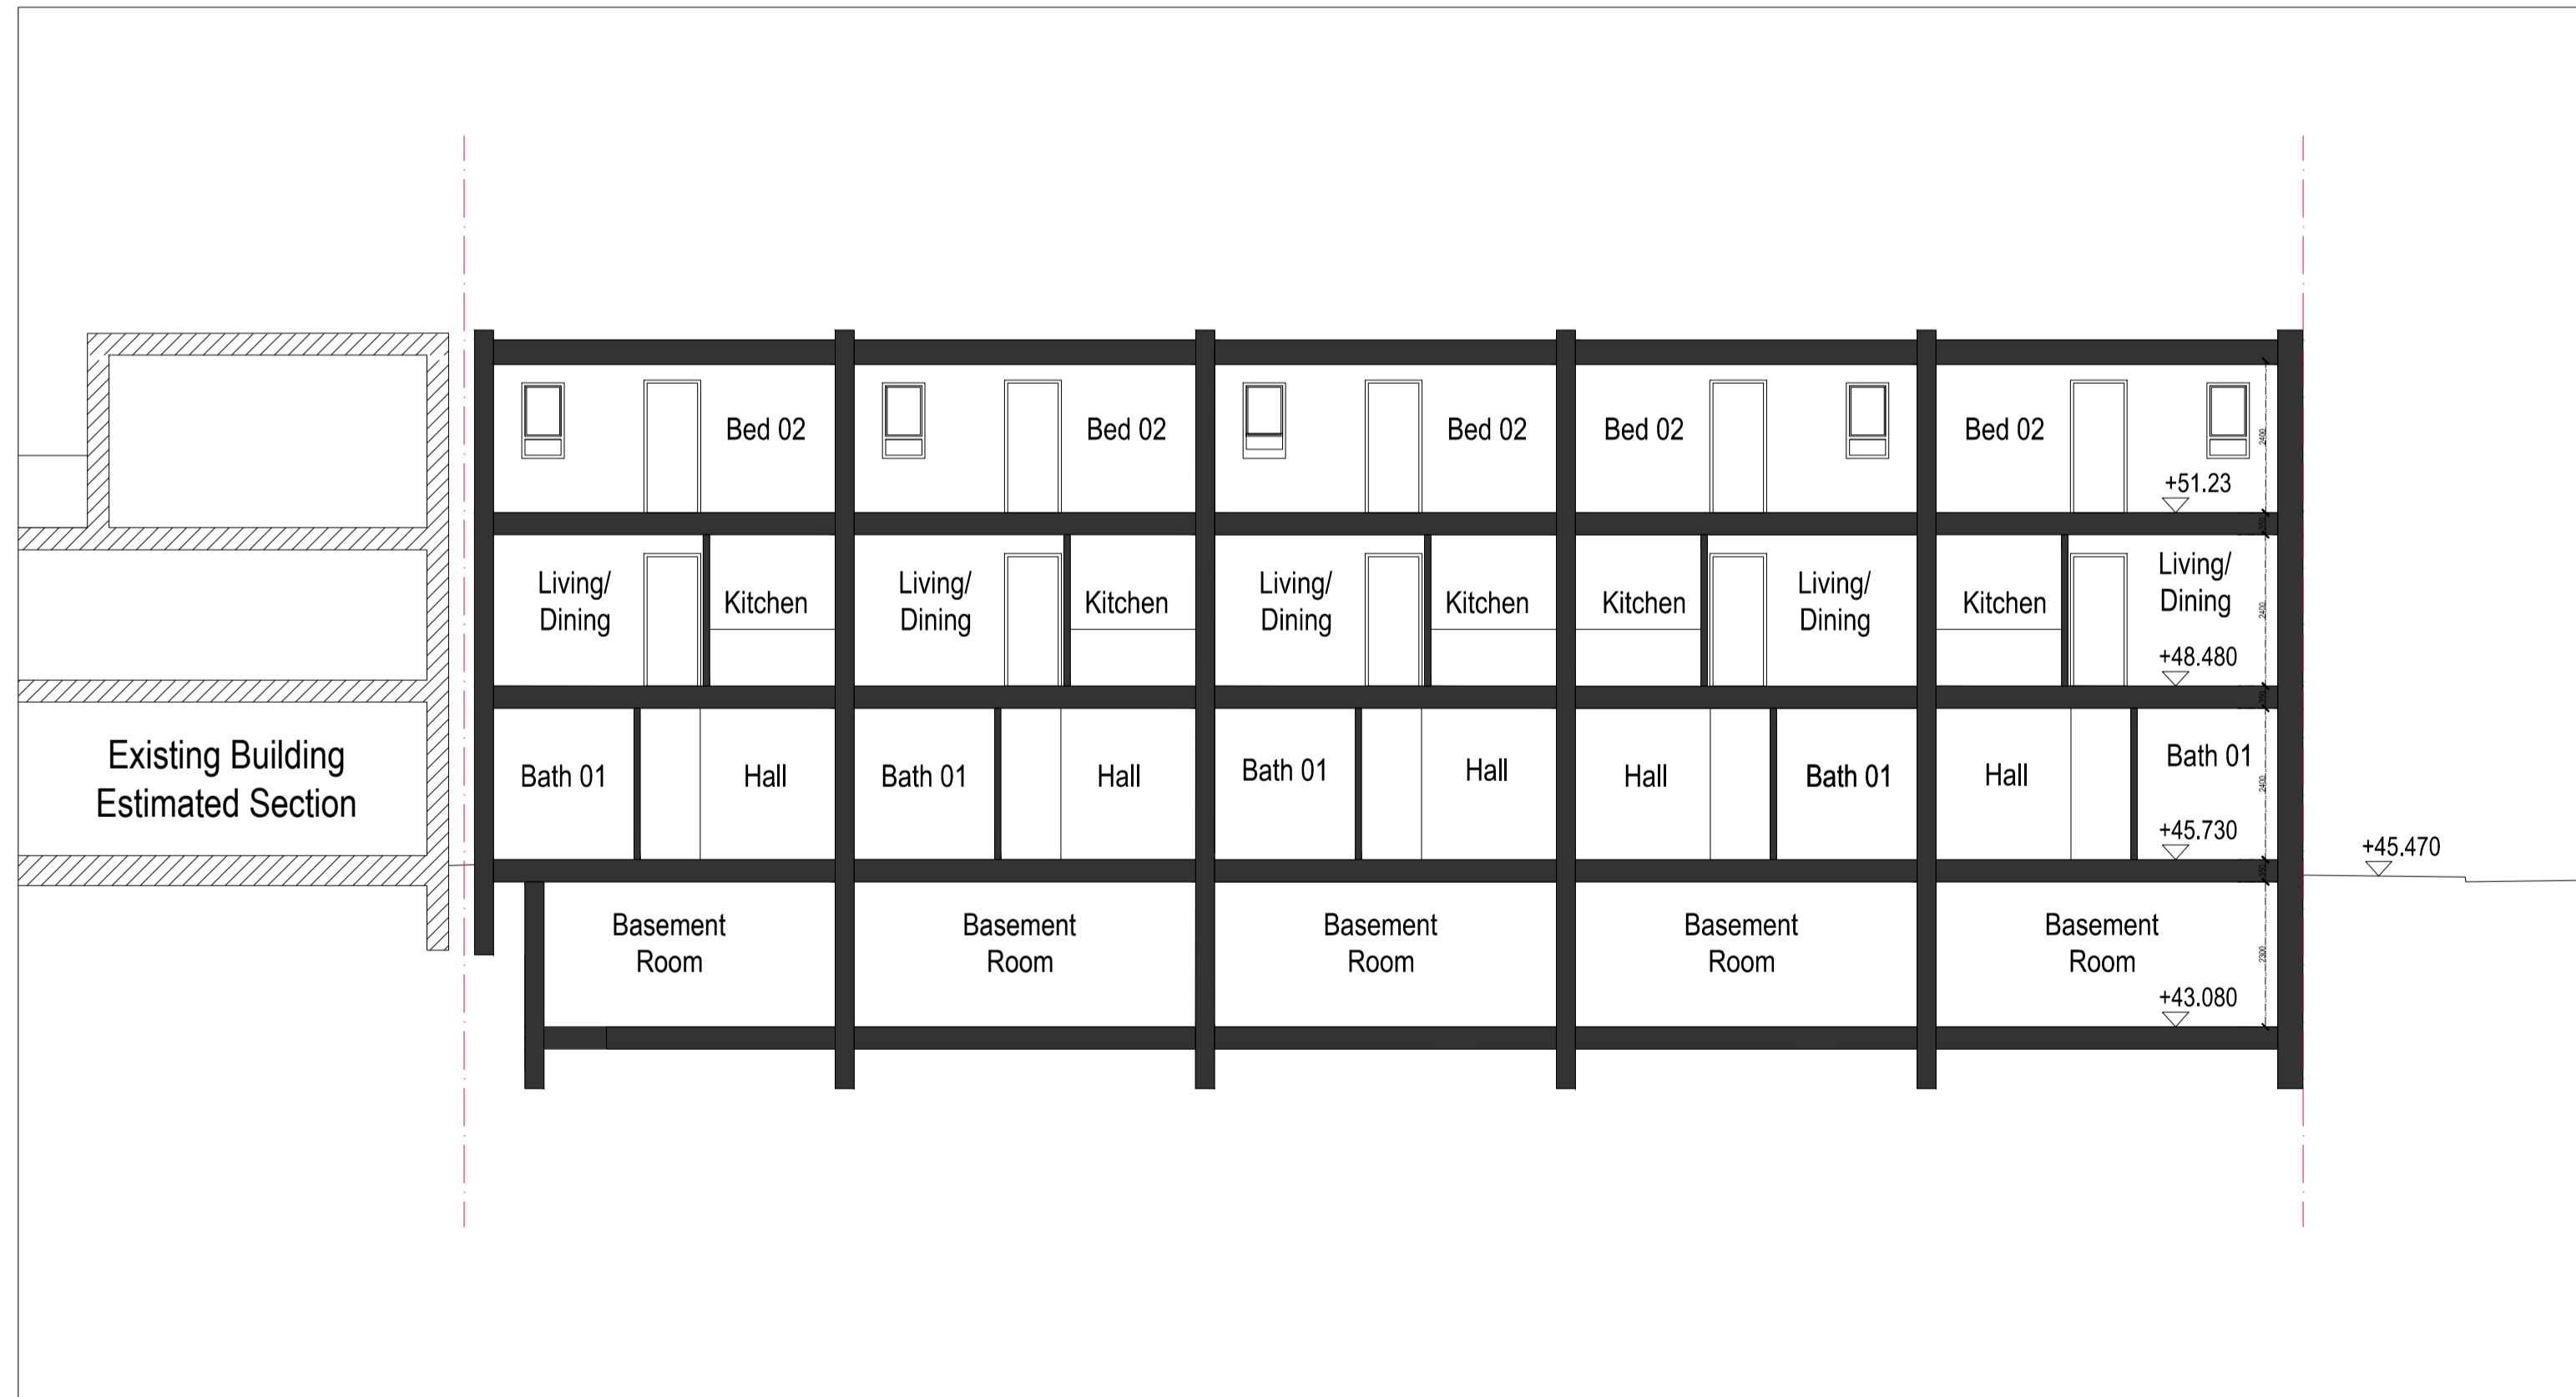

Section CC

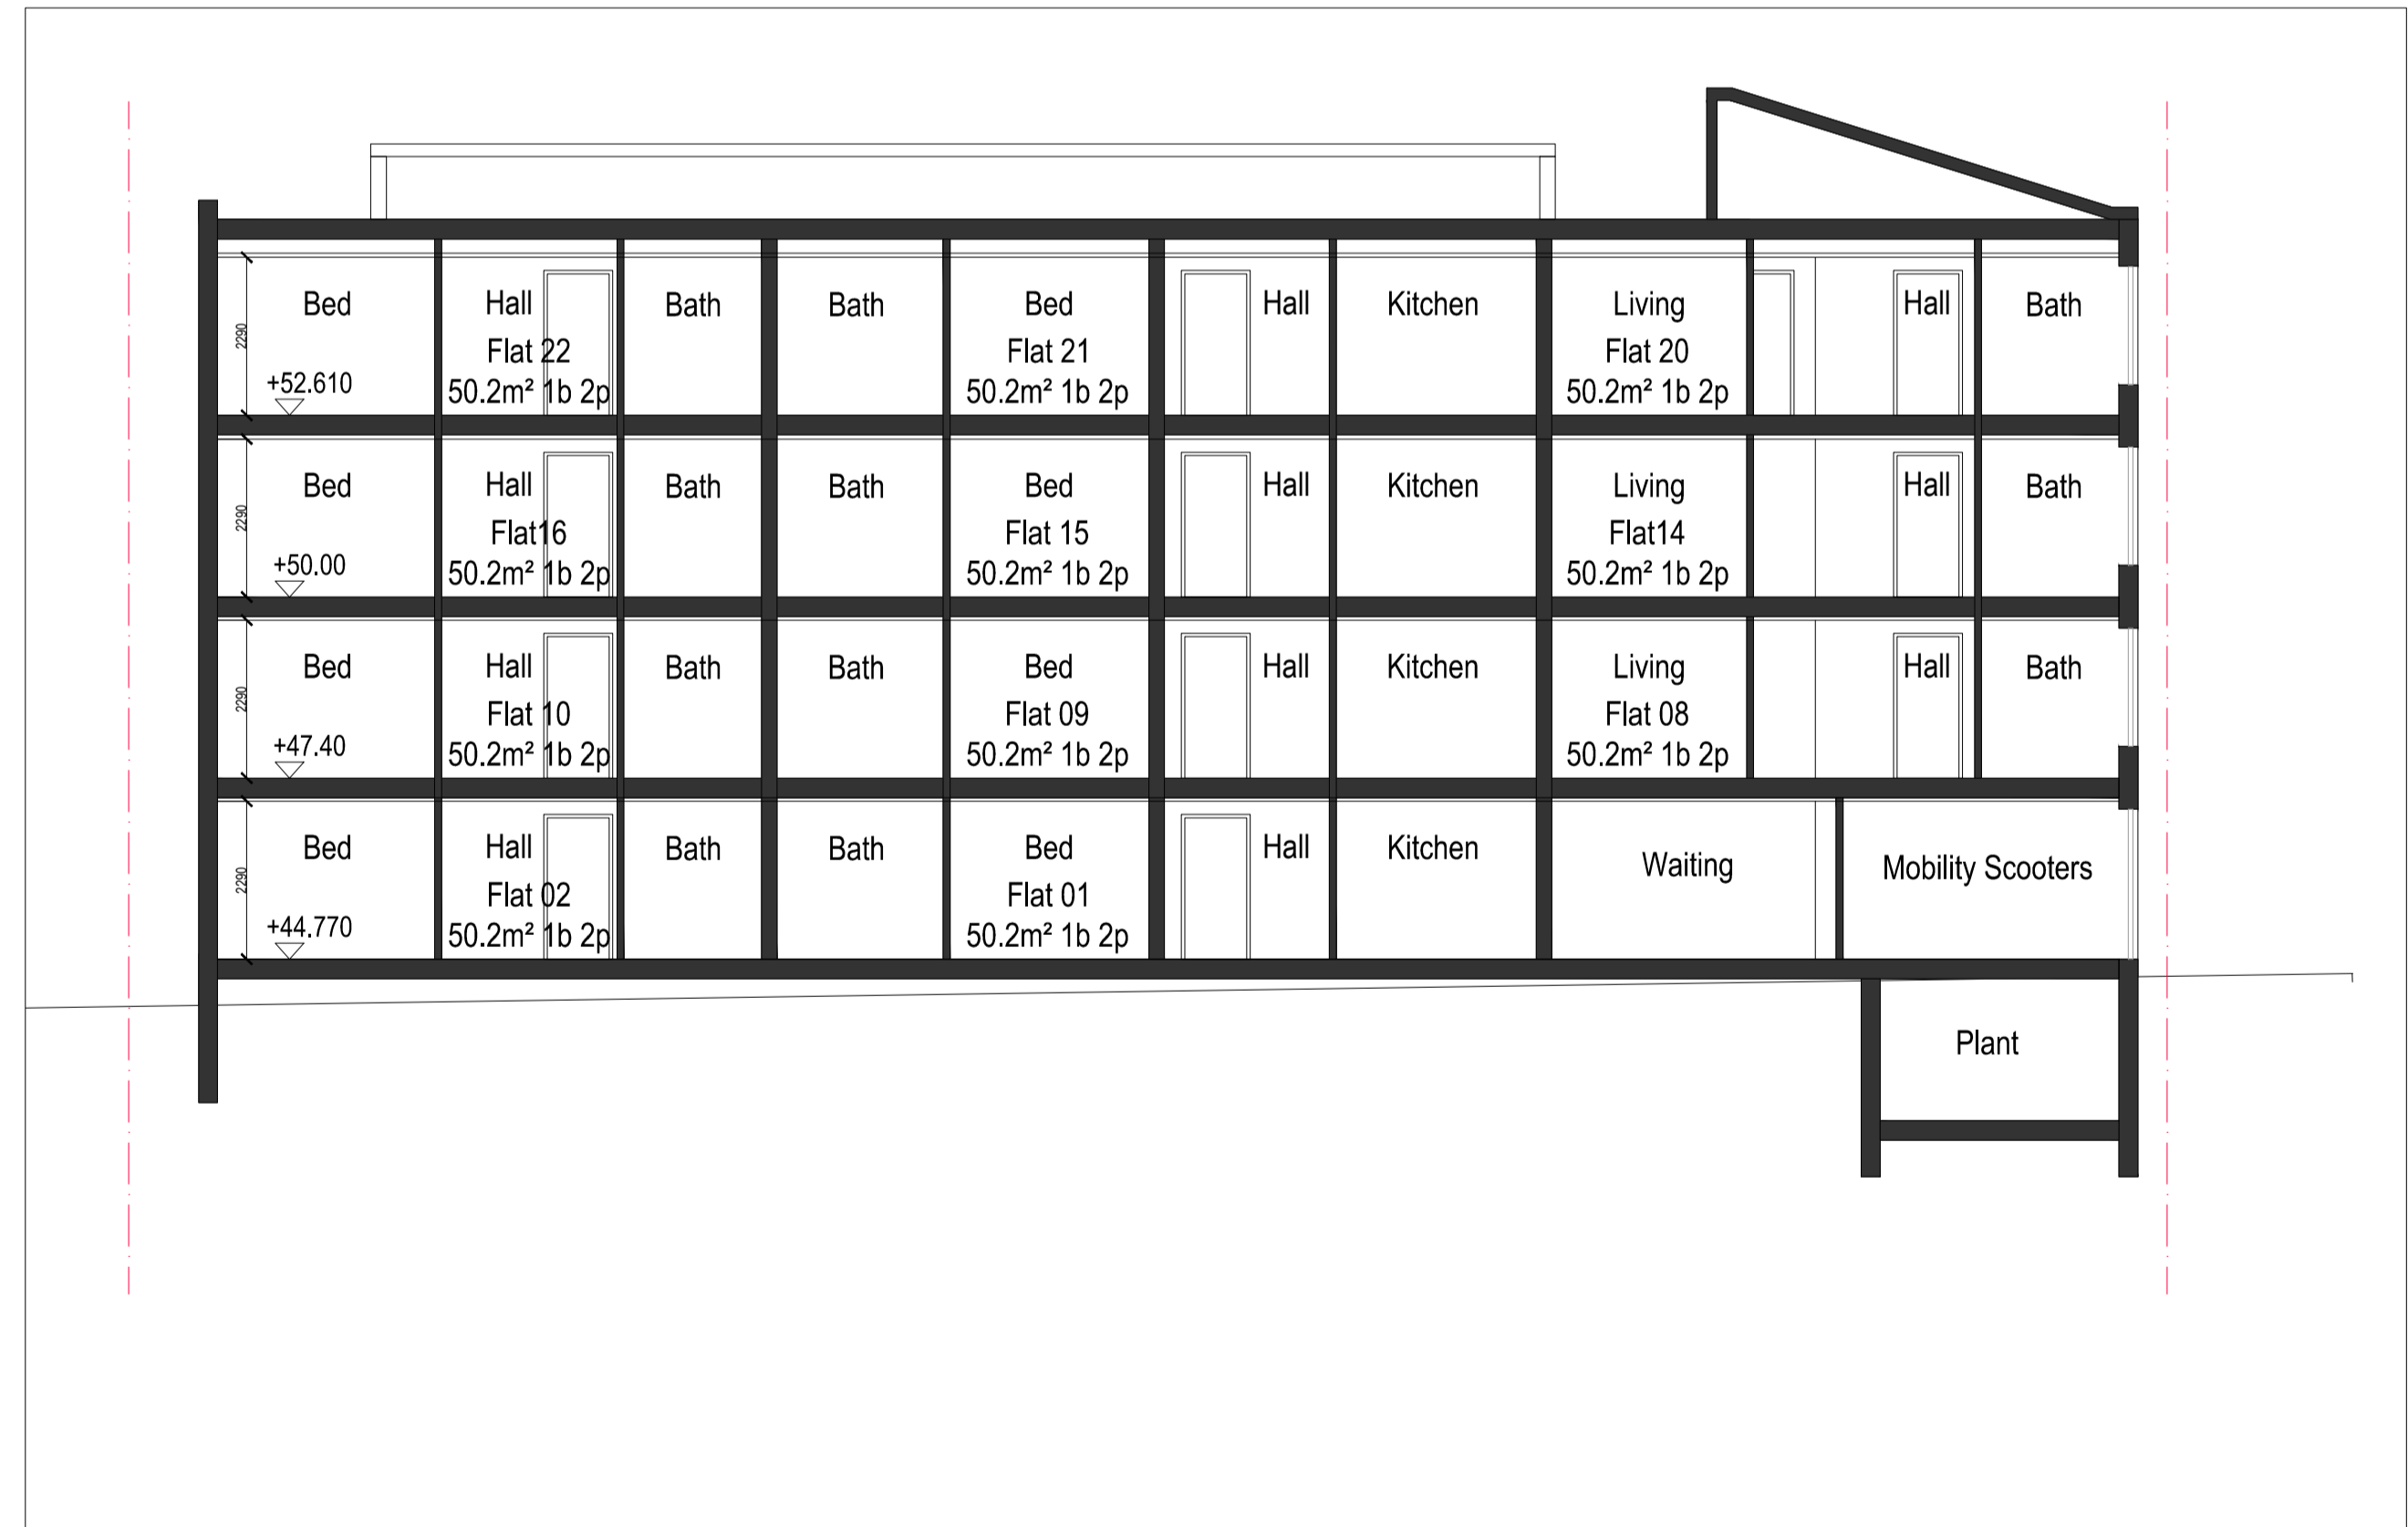

Section DD

Notes

© The Archadia Practice (London) Ltd

This drawing is solely for the use of the intended recipient and is not to be passed in any form to a third party without our written consent

Archadia Chartered Architects
 Architecture : Surveying : Interiors : Space Planning : Design
 ASHLEY HOUSE, 58-60 ASHLEY RD, HAMPTON,
 MIDDX, TW12 2HU. Tel: 020 89 415161 Fax: 020 89 415050

Client: Origin Housing
 Project: Ashton Court- Re-modelling Existing & New Build Mews

Scale: 1:100 @ A1, 1:200 @ A3 Date: 21-05-2015
 Drawn by: sm Rev Date: 04-08-2015
 Checked by: jfh Rev by:

Title: Proposed Sections A/B/C/D
 Camden Mews
 Drwg No: OH233-3-01 Rev: P1