





PROPOSED SECTION A-A

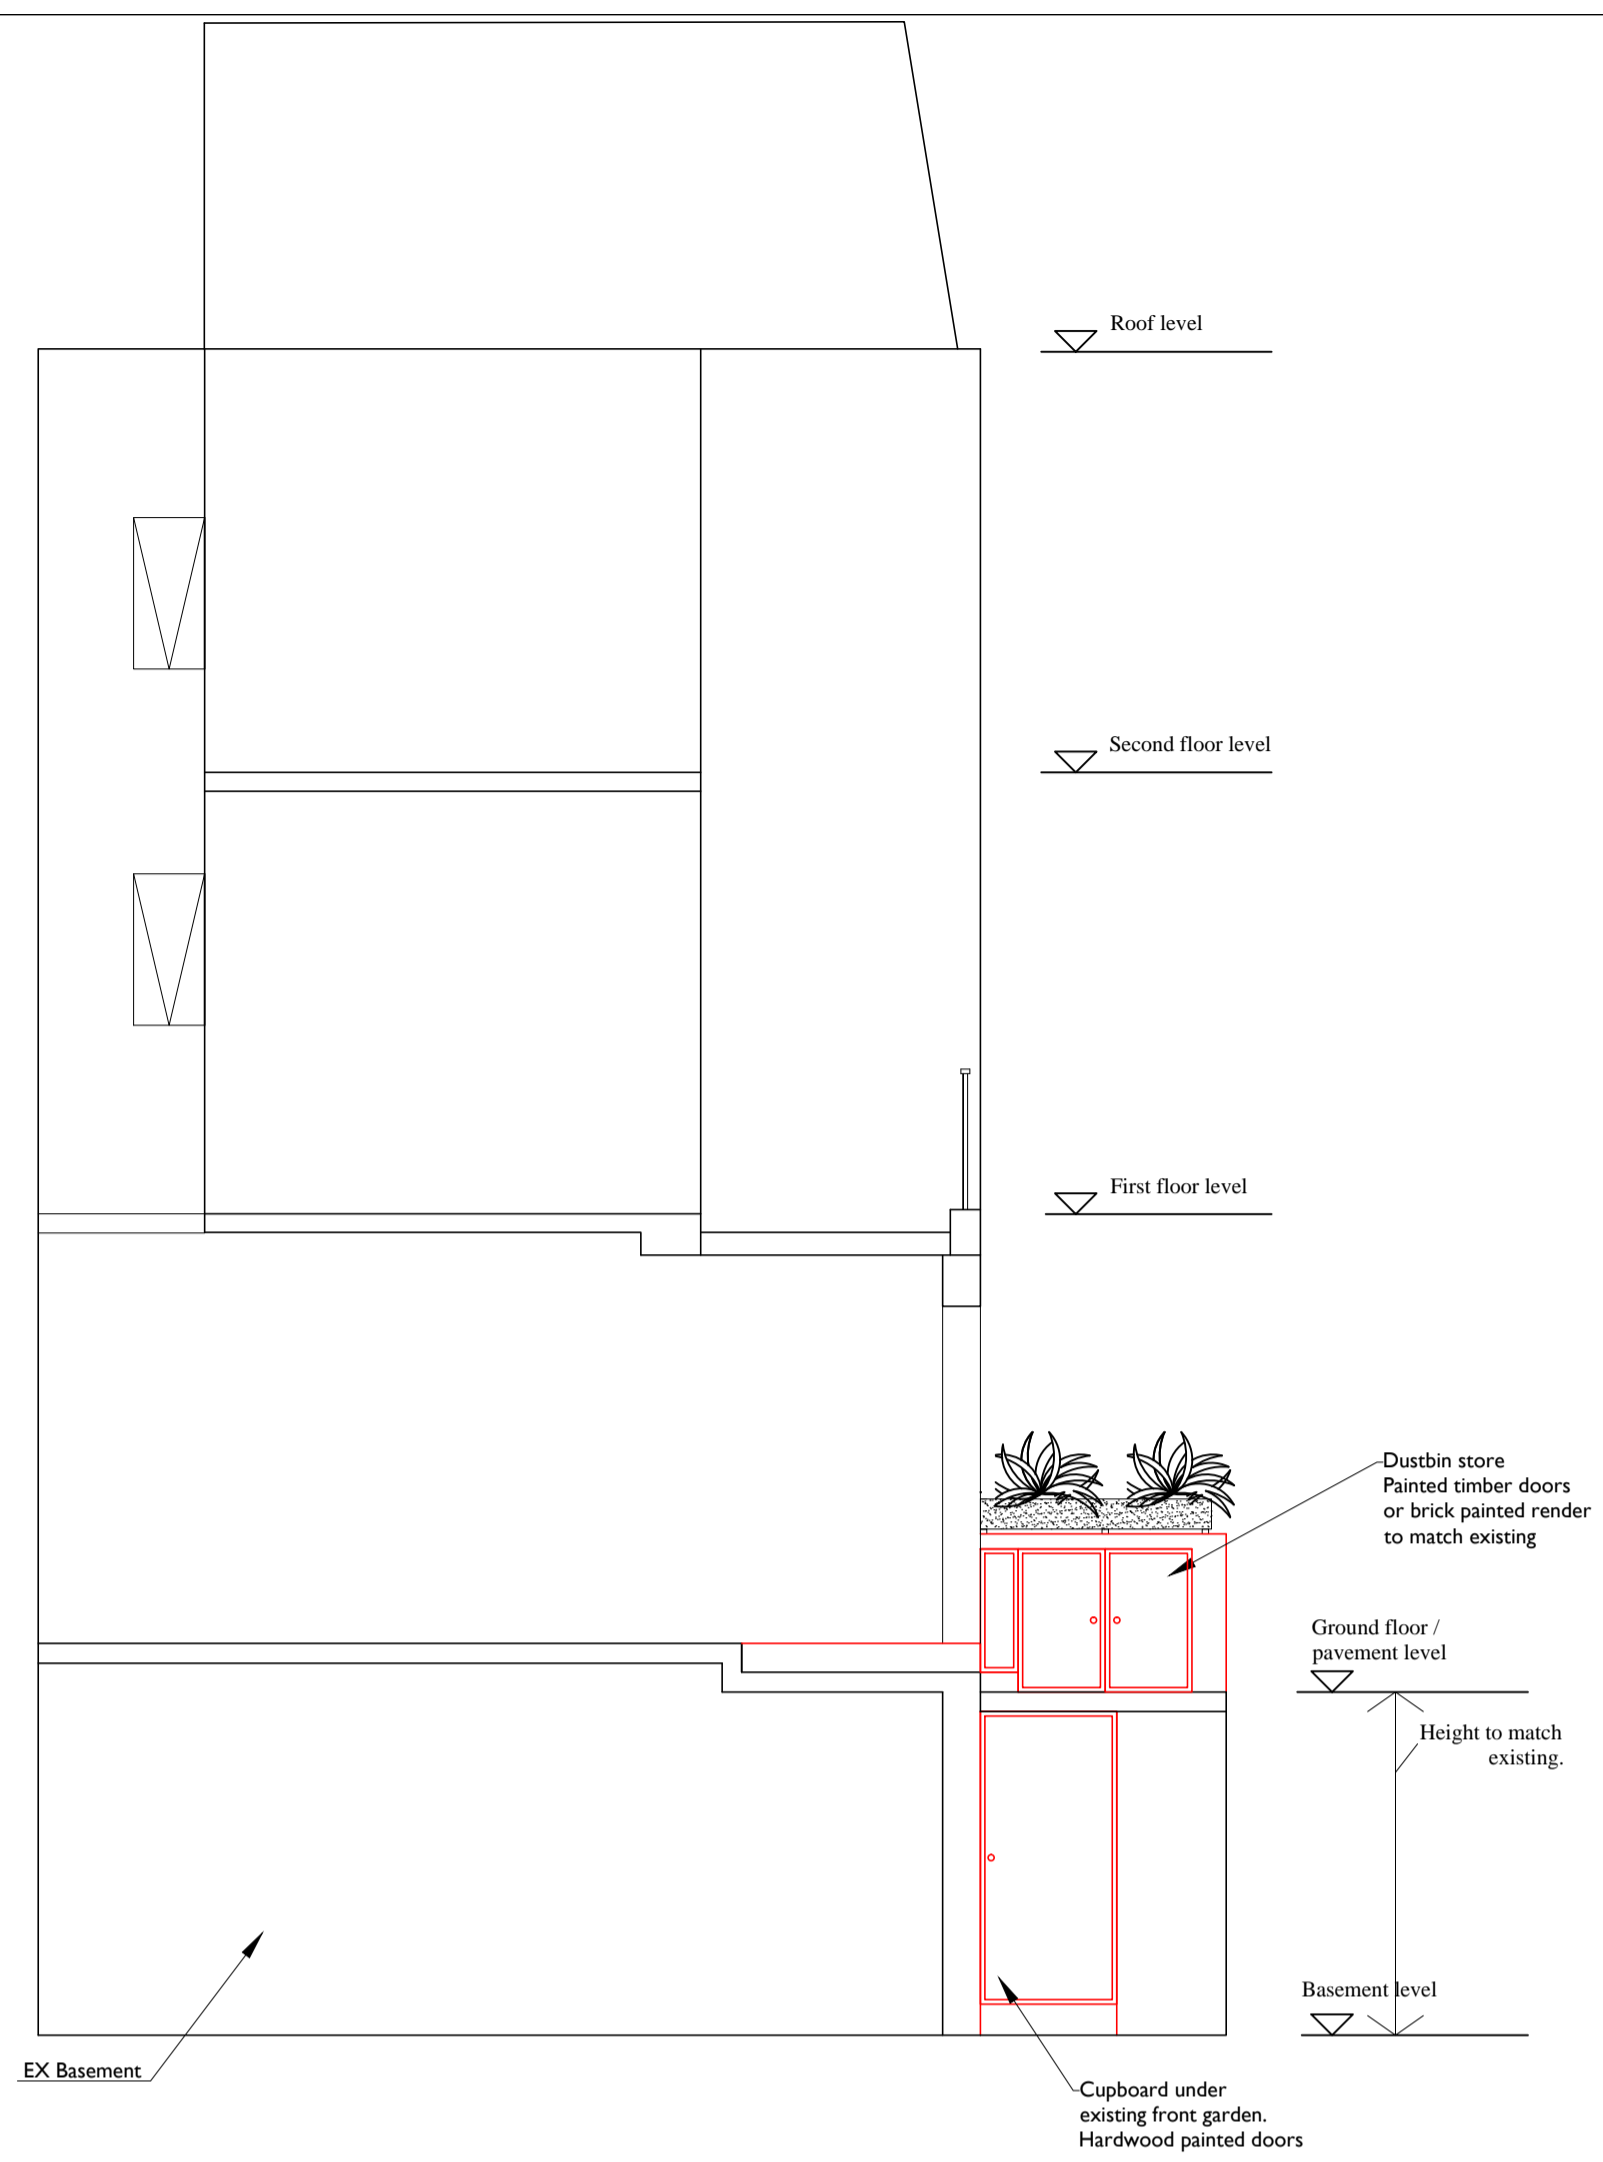

PROPOSED SECTION B-B

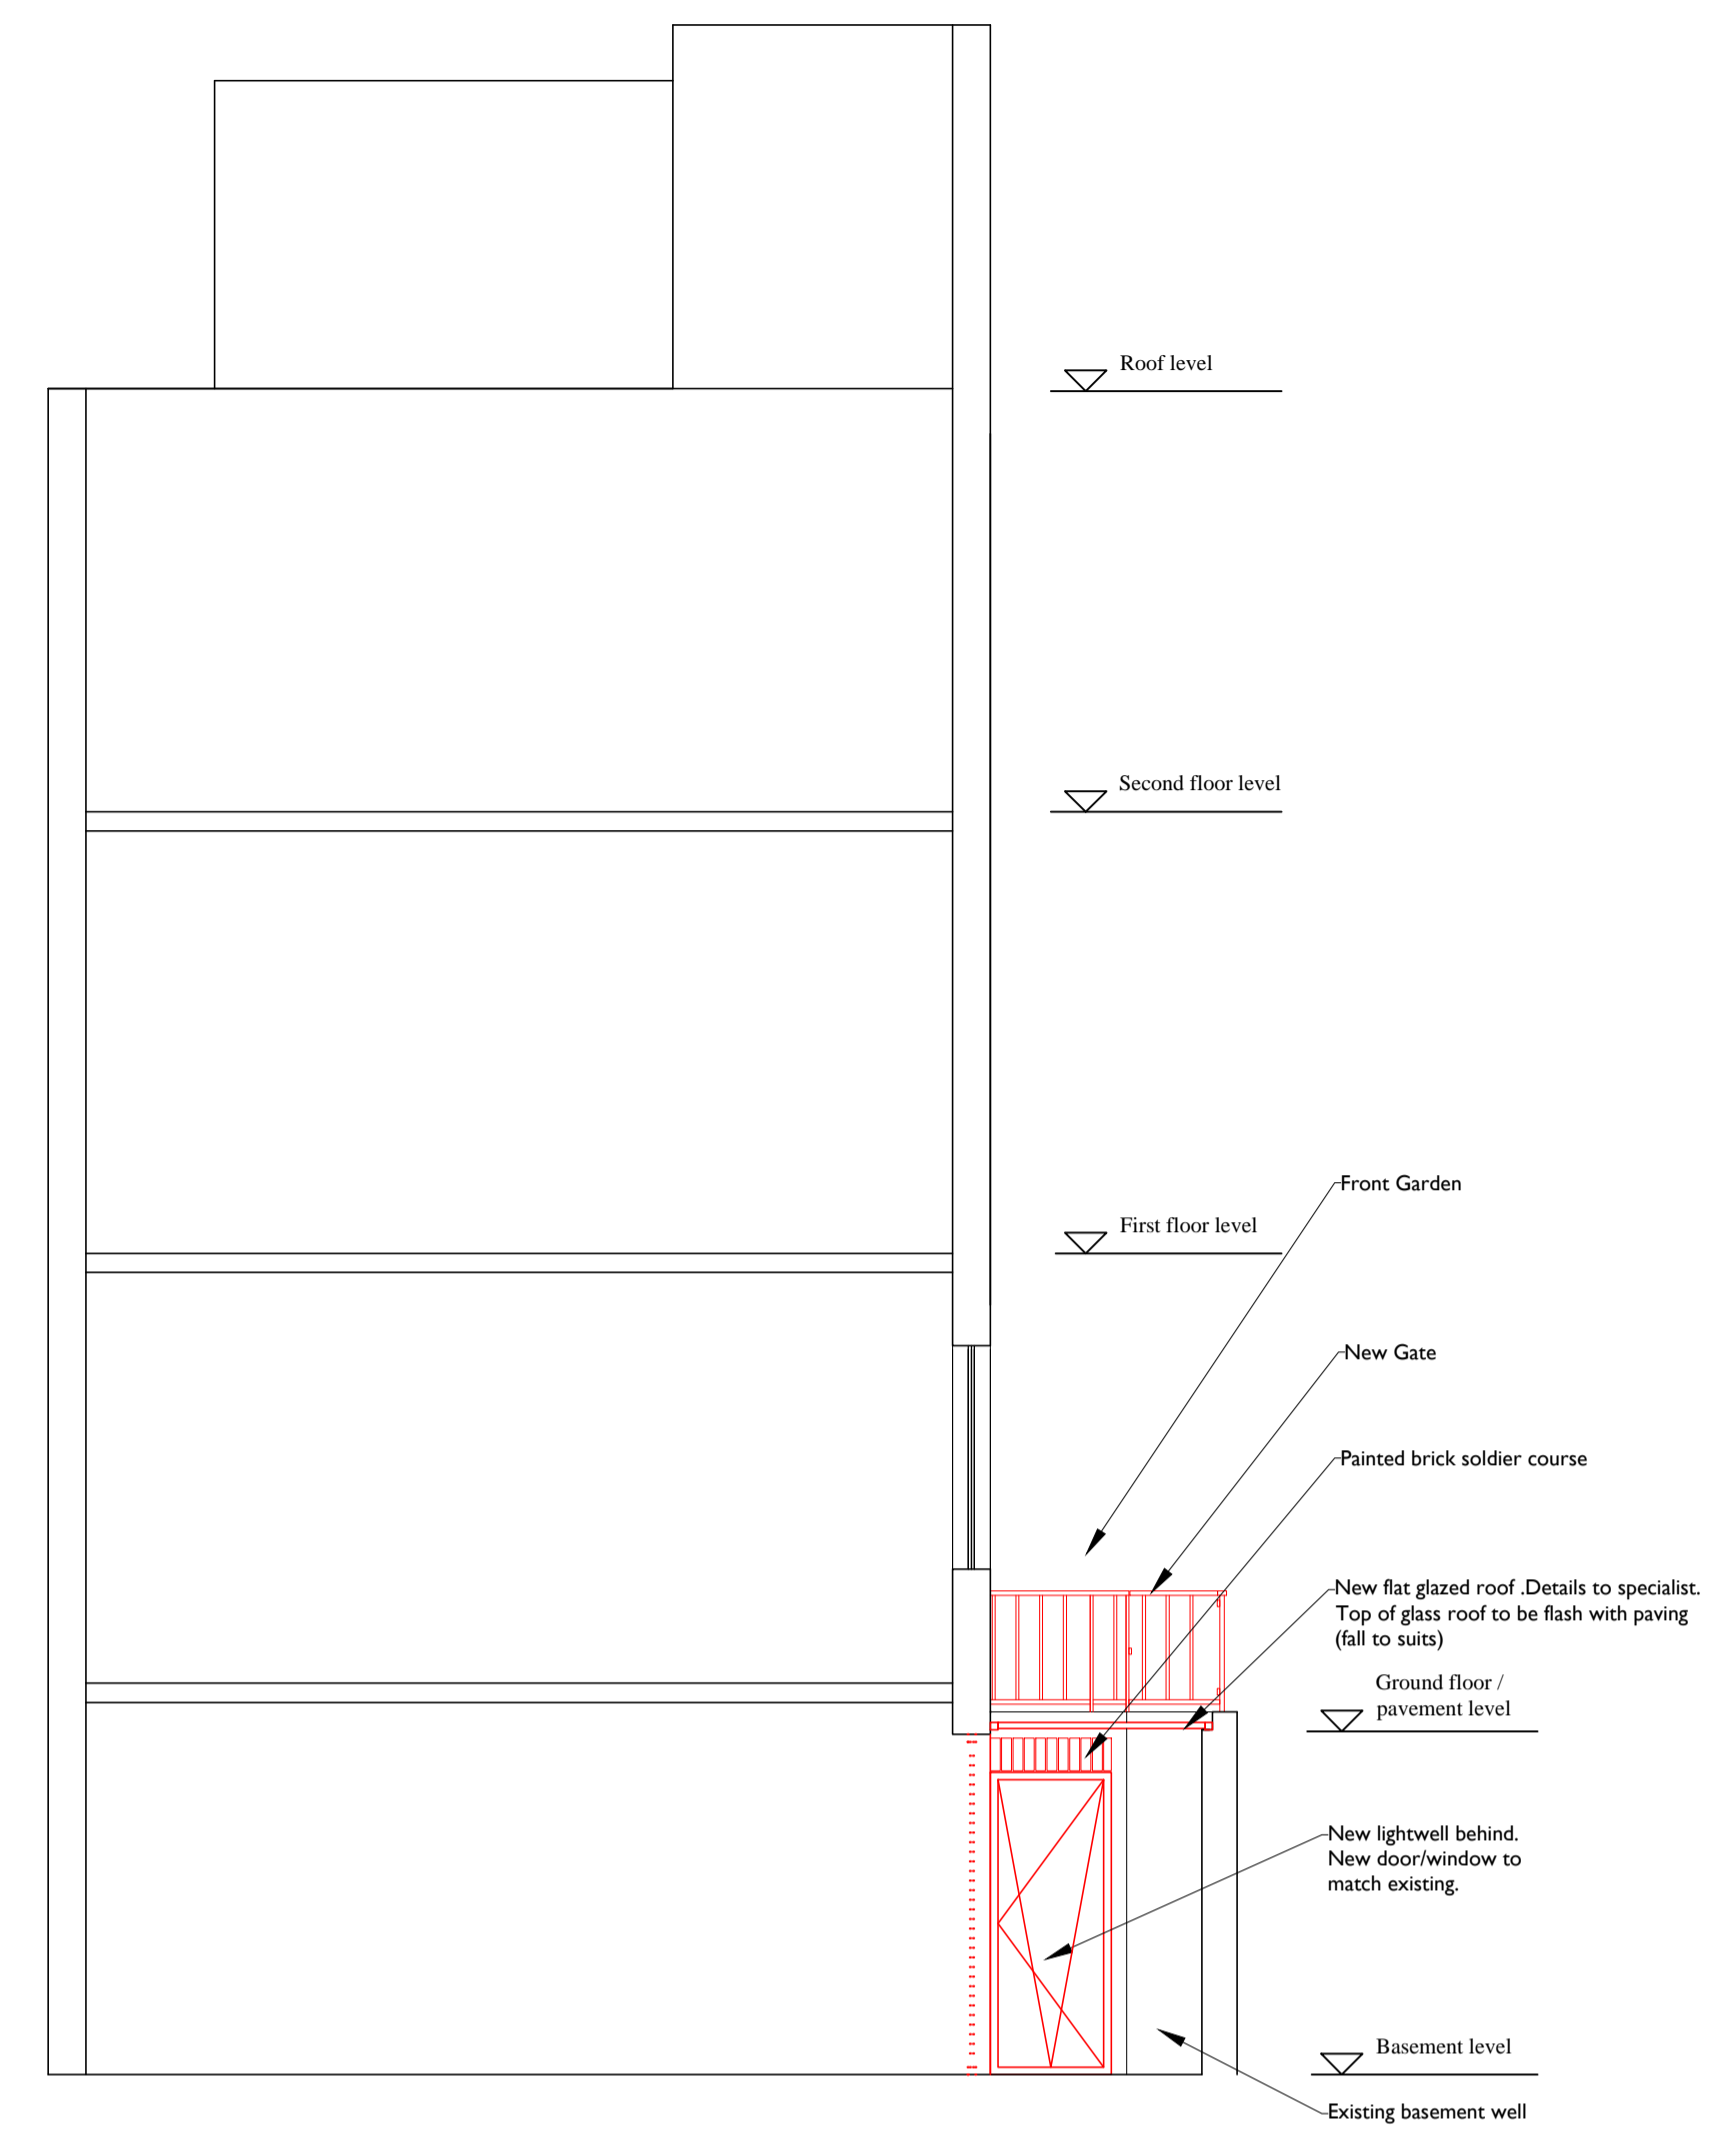

PROPOSED SECTION C-C

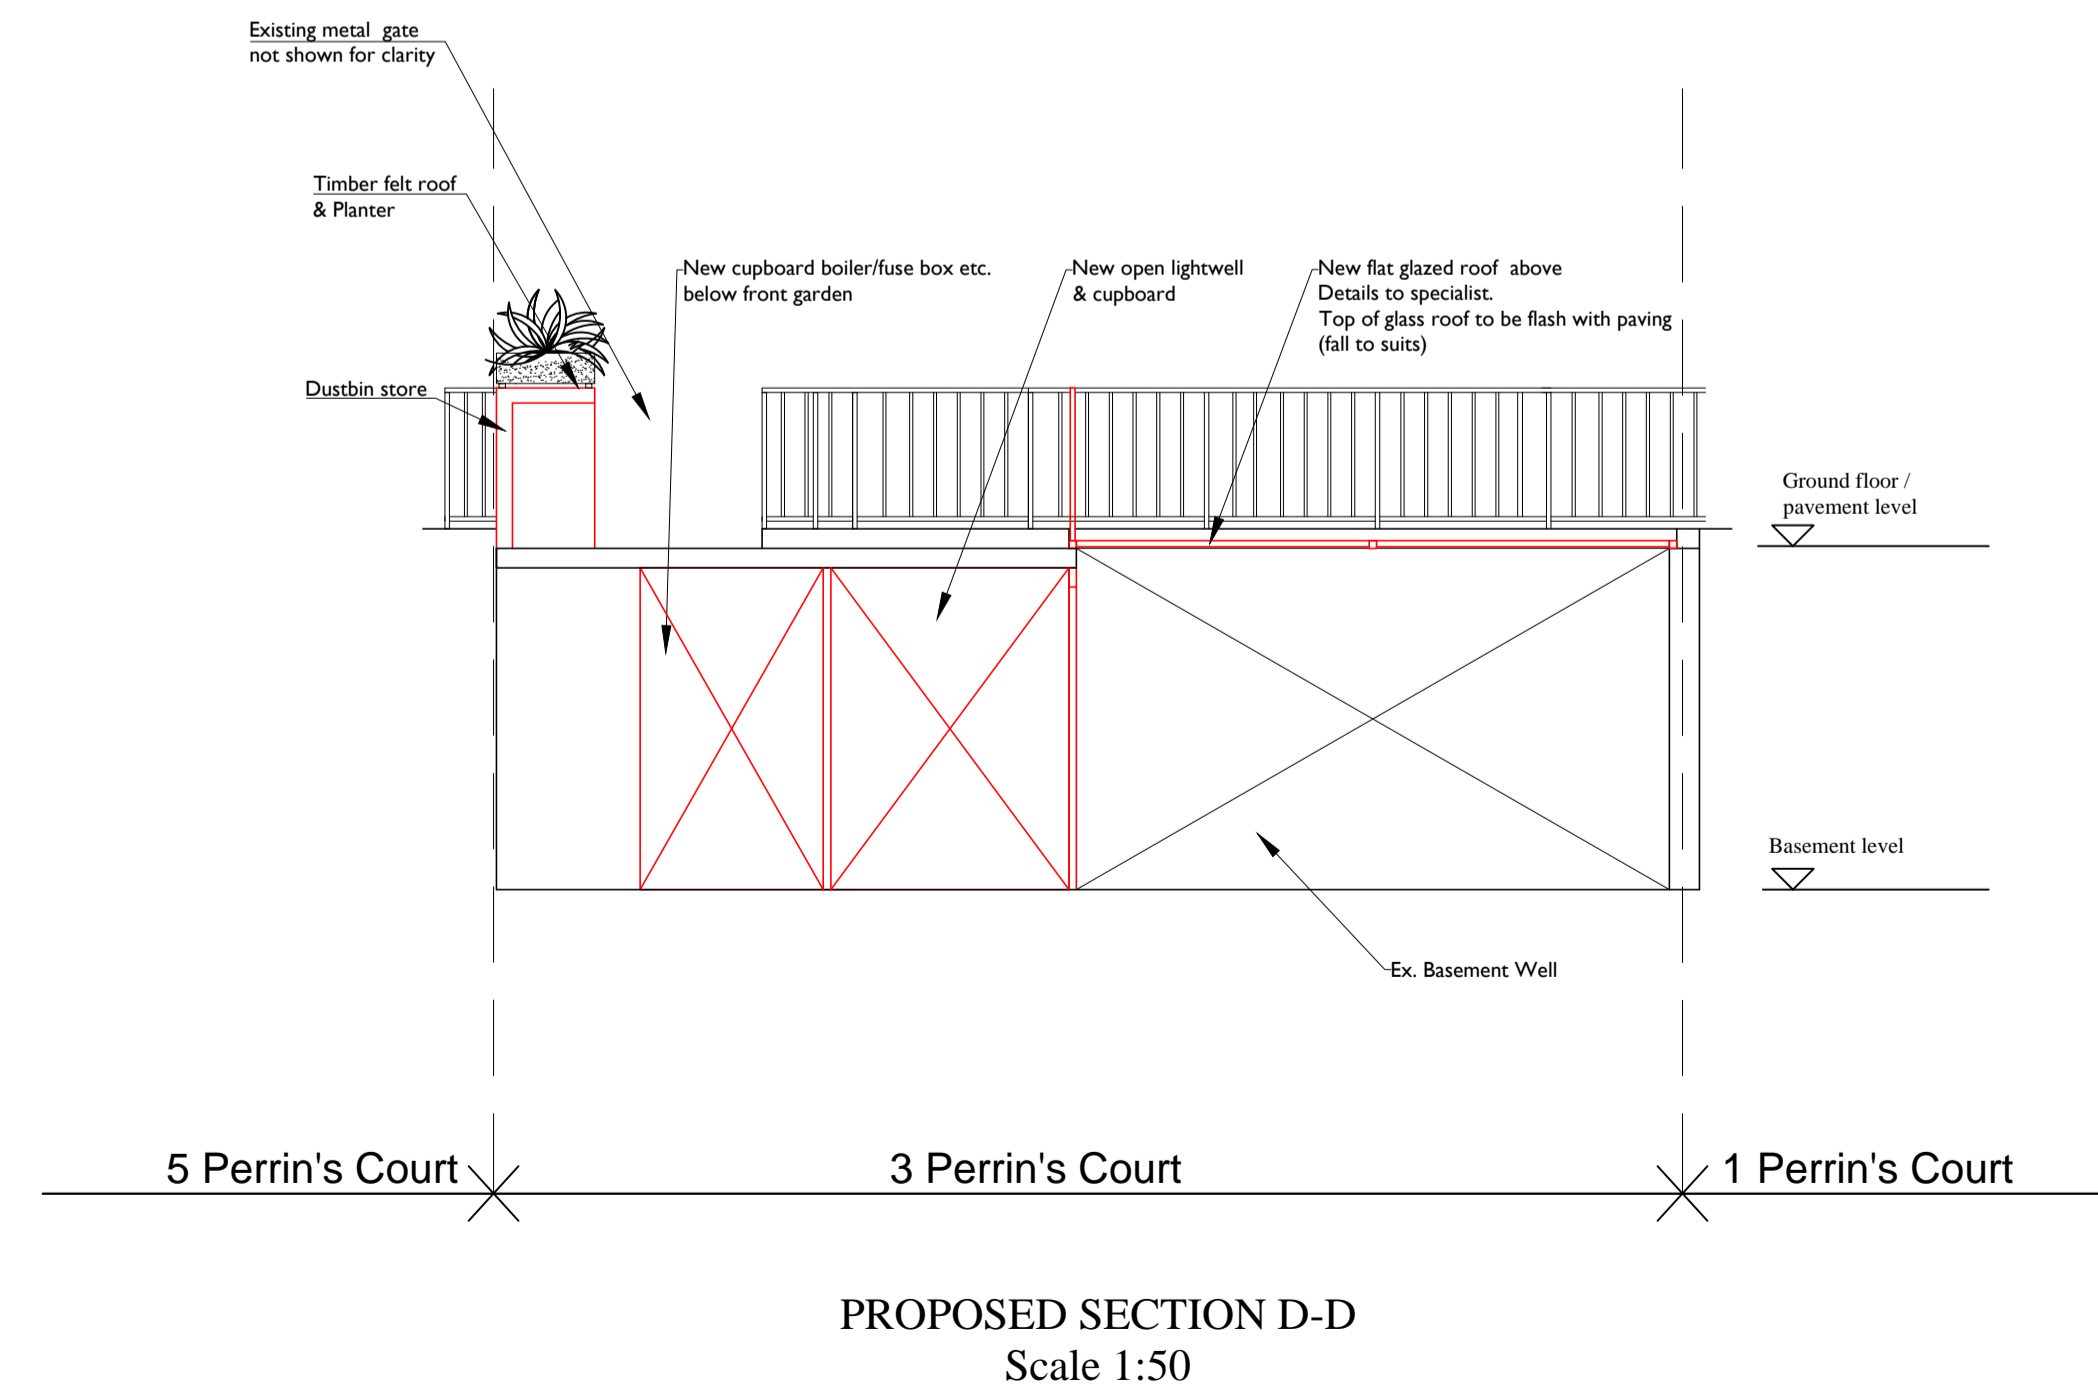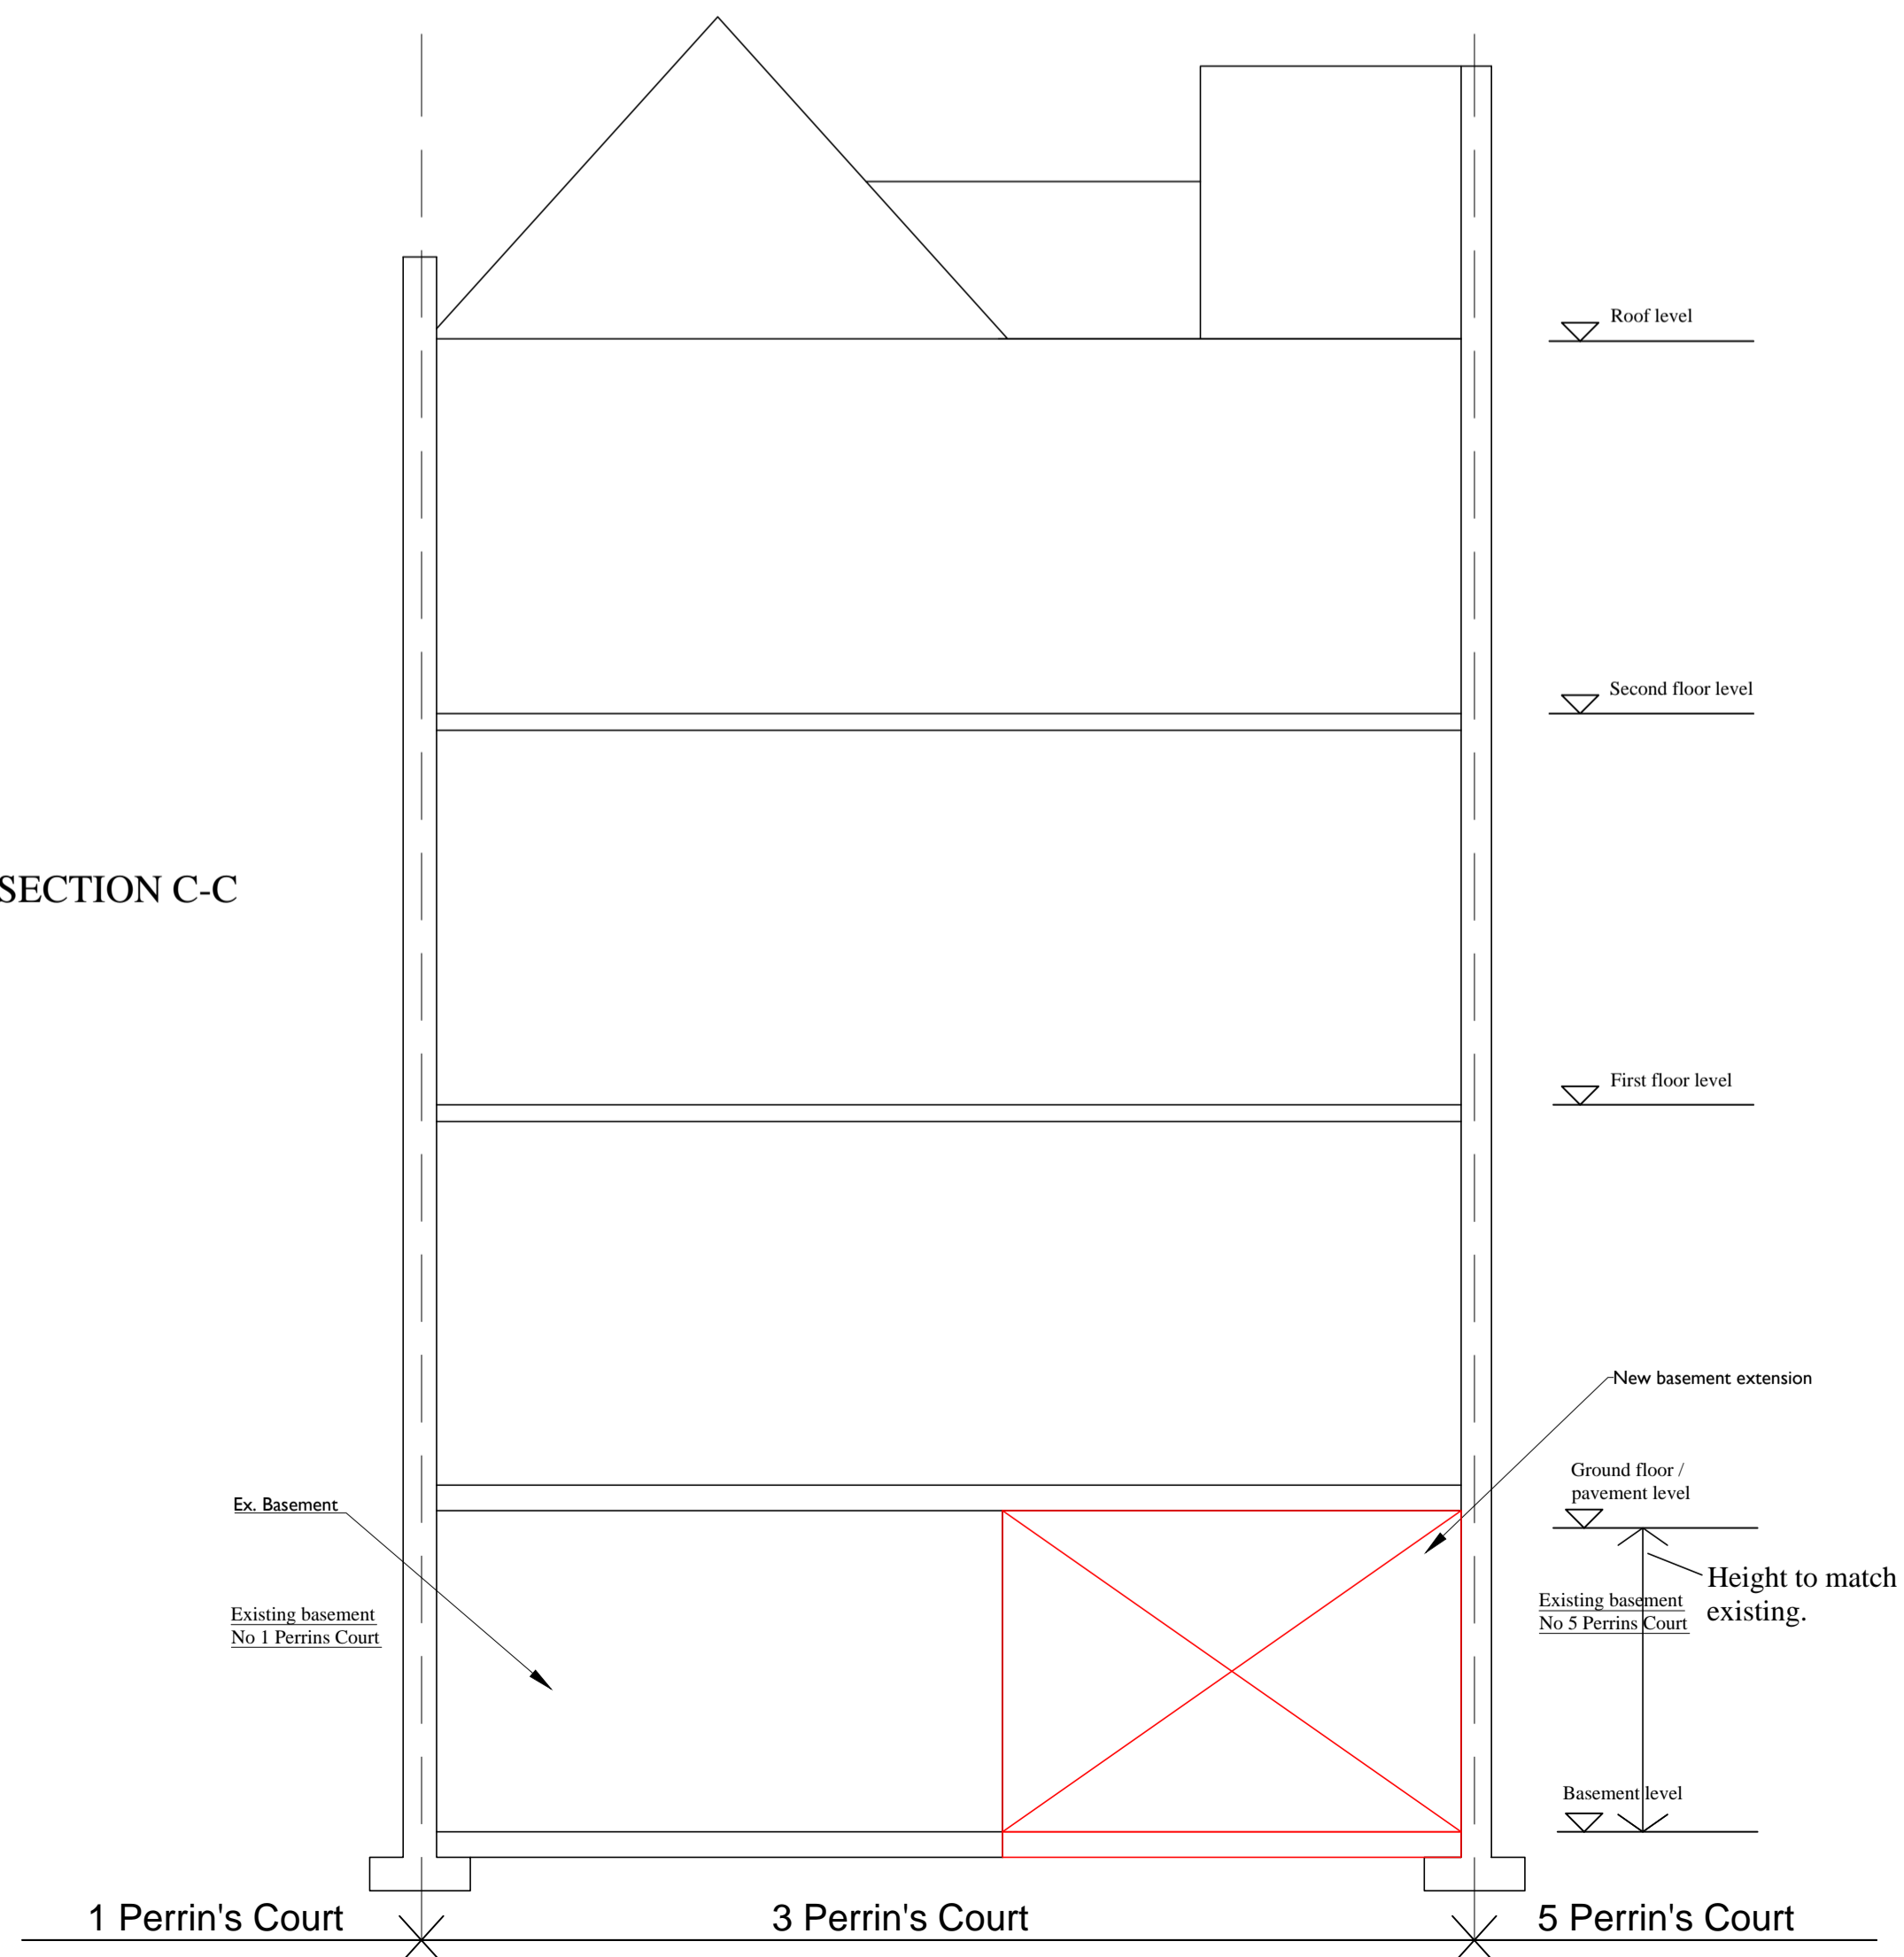

A	14.08.15	Line of Balcony & associated matters	DD	SS
Rev.	Date	Revision	Init	Chkd

STARK ASSOCIATES
CONSULTING ENGINEERS
3 PERRINS COURT HAMPSTEAD
LONDON NW3 1QS
Tel : 0207 435 3294
E-Mail stephen.stark@virgin.net

Client
STEPHEN STARK

Project
**3 PERRINS COURT
HAMPSTEAD
LONDON NW3**

Title
PROPOSED SECTIONS

Job/Drawing No	Revision
426/07	A

Scale	Date	Drawn	Checked
1 : 50@A1	MAY 15	DG	SS