





Retain fireplace surround and remove electric heater.

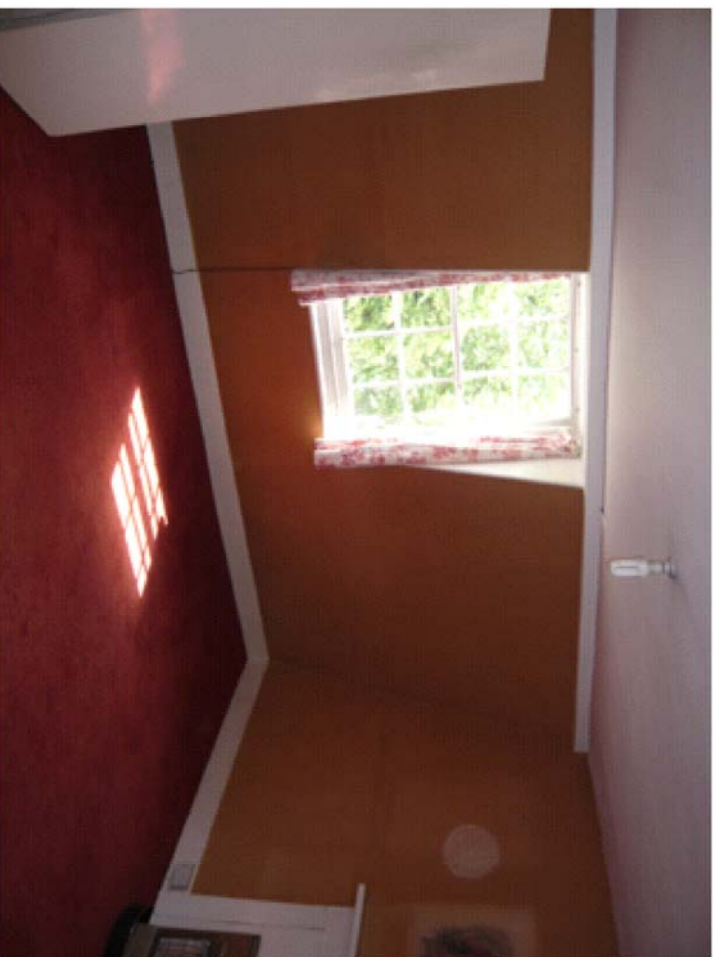

Overhaul and repair sash windows.
Retain skirting and floorboards.

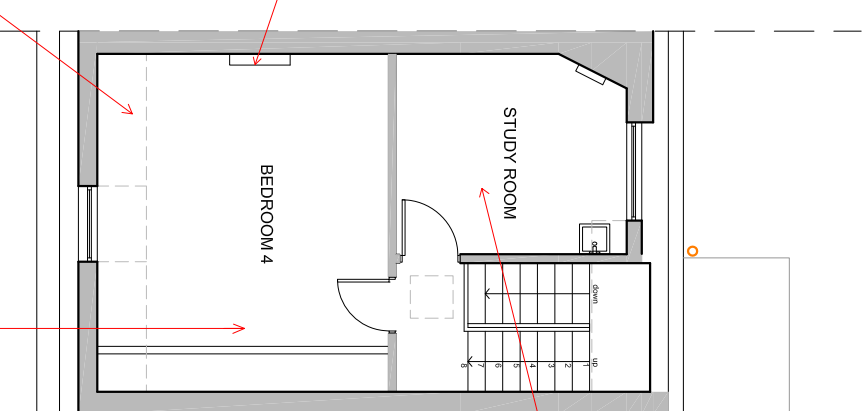

Overhaul and repair sash window.
Retain fireplace surround and remove electric heater.
Re-instate fireplace and hearth.



Remove new stud wall and doors and reinstate to large open room.

GENERALLY:
strip wall paper- repair wall where necessary
and prepare for relining and decoration

Archetype

Architects Planners Designers

121 Gloucester Place, London W1U
Tel: 020 7486 3866 Fax: 020 7486 3886
e-mail: archetype@archetype.org.uk

Project:
18 GROVE TERRACE
LONDON
NWS 1PH

Drawing Title:
LOFT FLOOR CONDITION SCHEDULE

Drawn: JUL 15 Date: JUL 15
Scale: 1:100 @ A3

Plan No. 1049 (10) -05
Issue: Preliminary drawing
 Tender drawing
 Working drawing
CAD Ref. -