


SECTION A - A

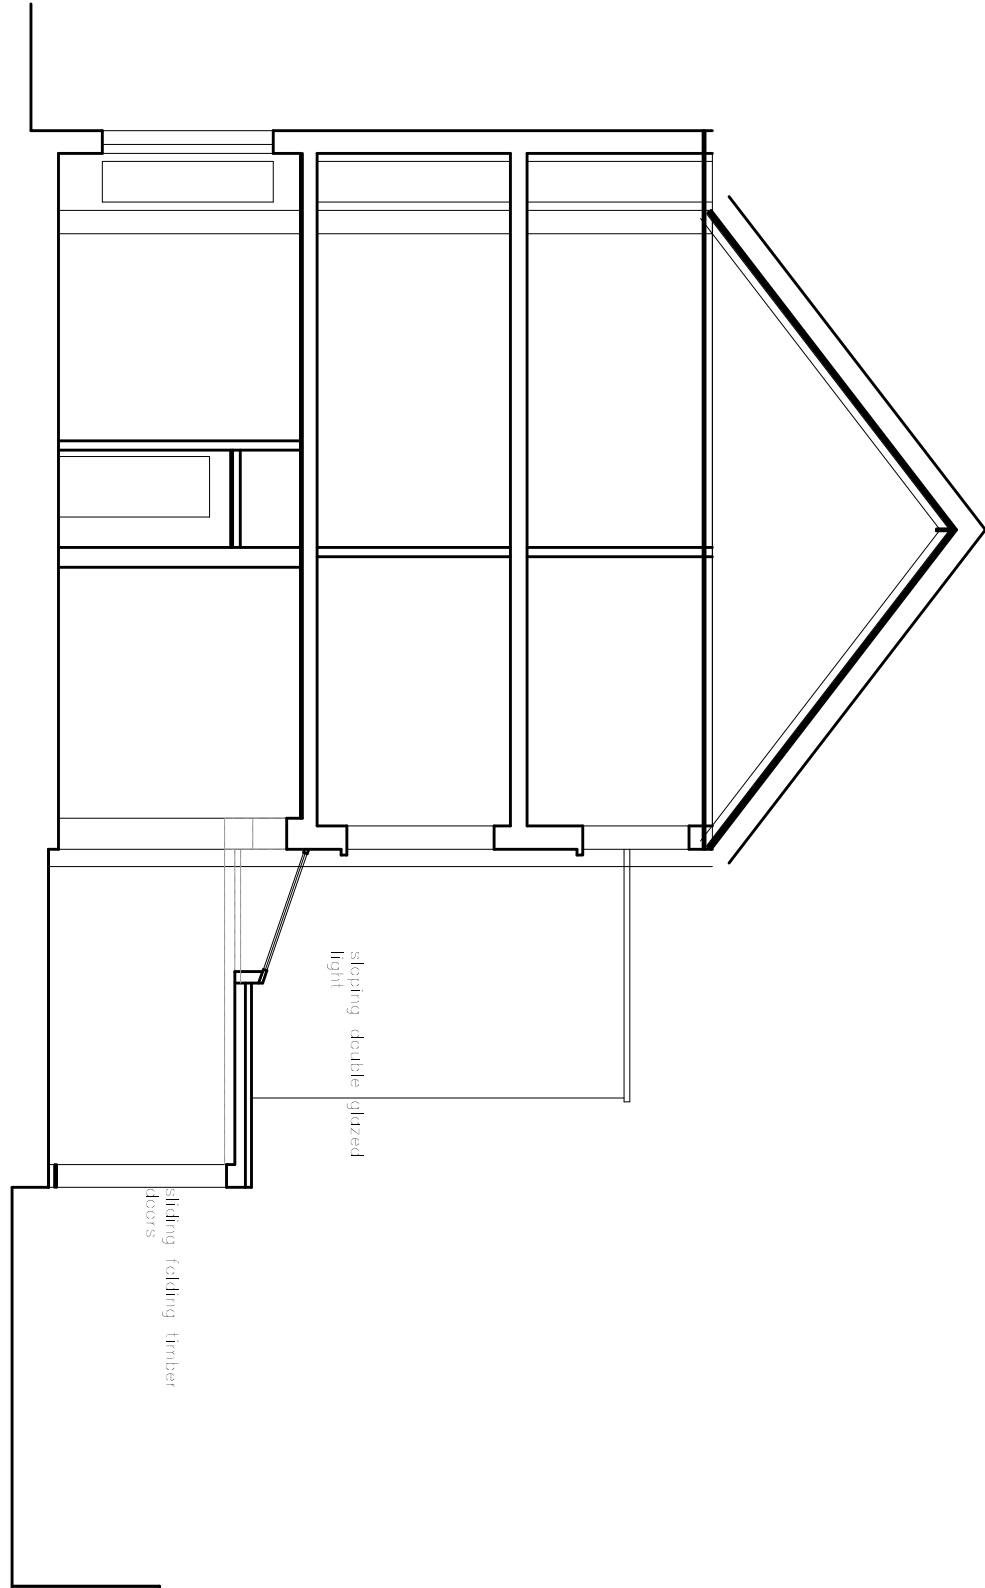

A4



Yiannis Pareas Chartered Architects
82 Mill Lane
London NW6 1NL
Tel 020 7431 5022 fax 020 7435 6571

FLAT 1
19 COTLEIGH ROAD
LONDON NW6 2NL
SCALE 1:100

SECTION A - A
AS PROPOSED

DRAWING NO 523/5