


DOOR TYPE A

Tradition 44 mm 6-Panel Georgian Door, with solid timber styles, rails, linings, stoppers and architraves to match adj. existing doors.

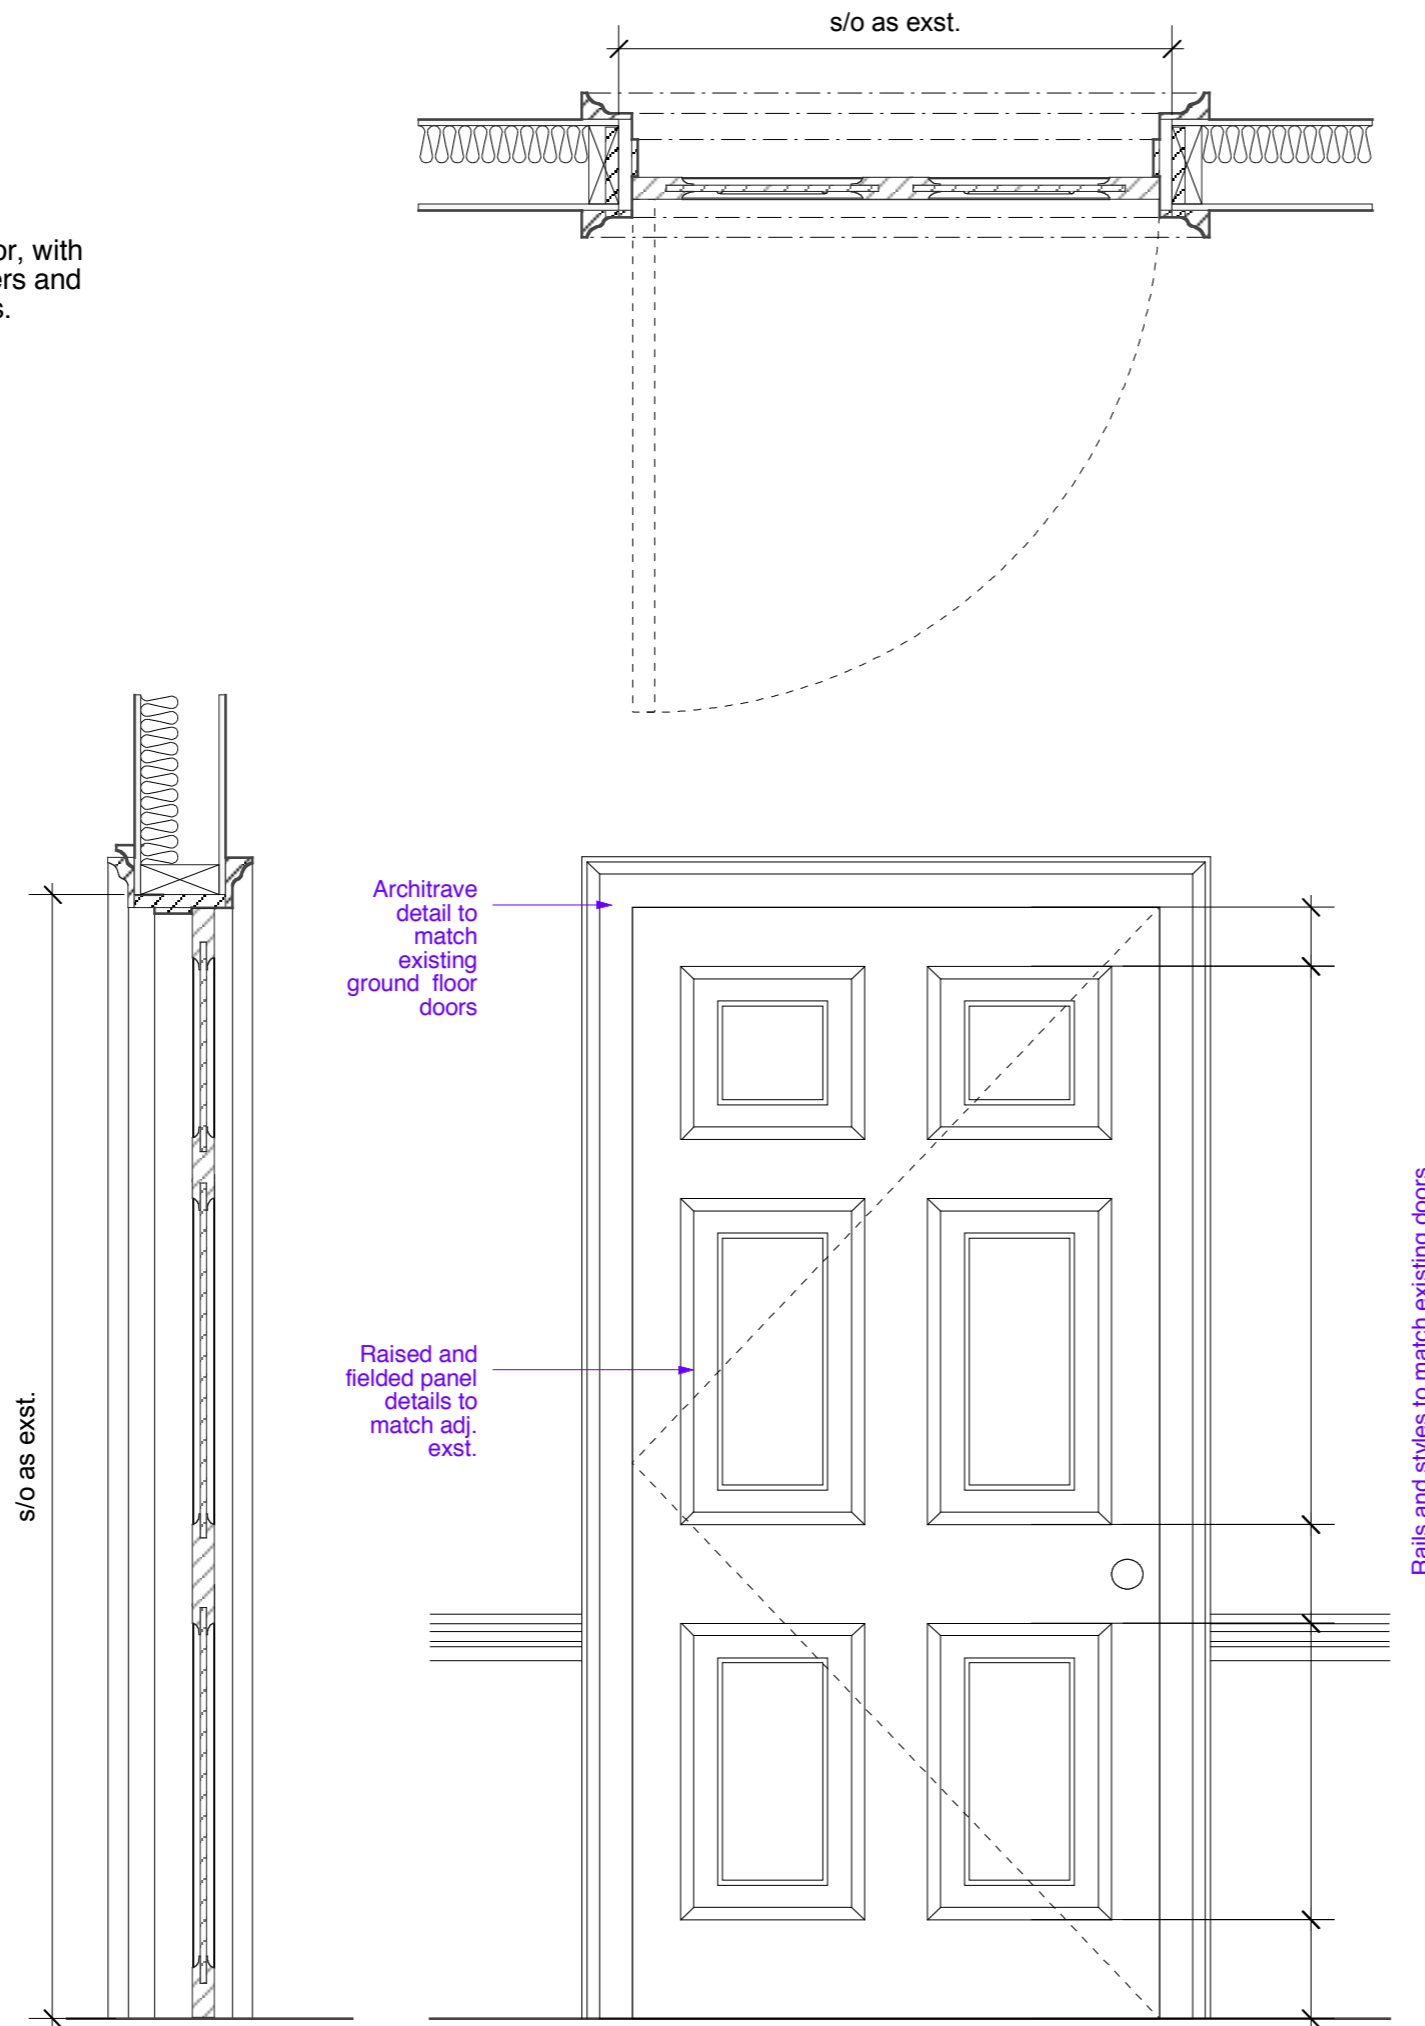

General Notes
 Do not scale from this drawing
 All dimensions to be verified on site
 To be read in conjunction with all relevant documents
 In the event of discrepancy notify the Architect immediately
 This document is copyright of Hugh Cullum Architects Ltd

Issue Status

SK	Information	F	Feasibility	D	Design
P	Permissions	S	Scheme	T	Tender
C	Construction	E	Existing Condition		

(A): Revised detail to match existing door (10.08.15/MS)