

PLANT 2

FFL+ 21.180
SSL+ 21.180

Rainwater Attenuation
replaced by Petrol
Interceptor


Pink zone
indicates 2.7m
clear above cycle
racks.

2.5m

CYCLE STORE
FFL + 21.180
SSL + 21.180

FFL + 22.990
SSL + 22.990

ORMS - SK302
COMMONWEALTH HOUSE -
CYCLE STORE
CONSTRAINTS MARKUP

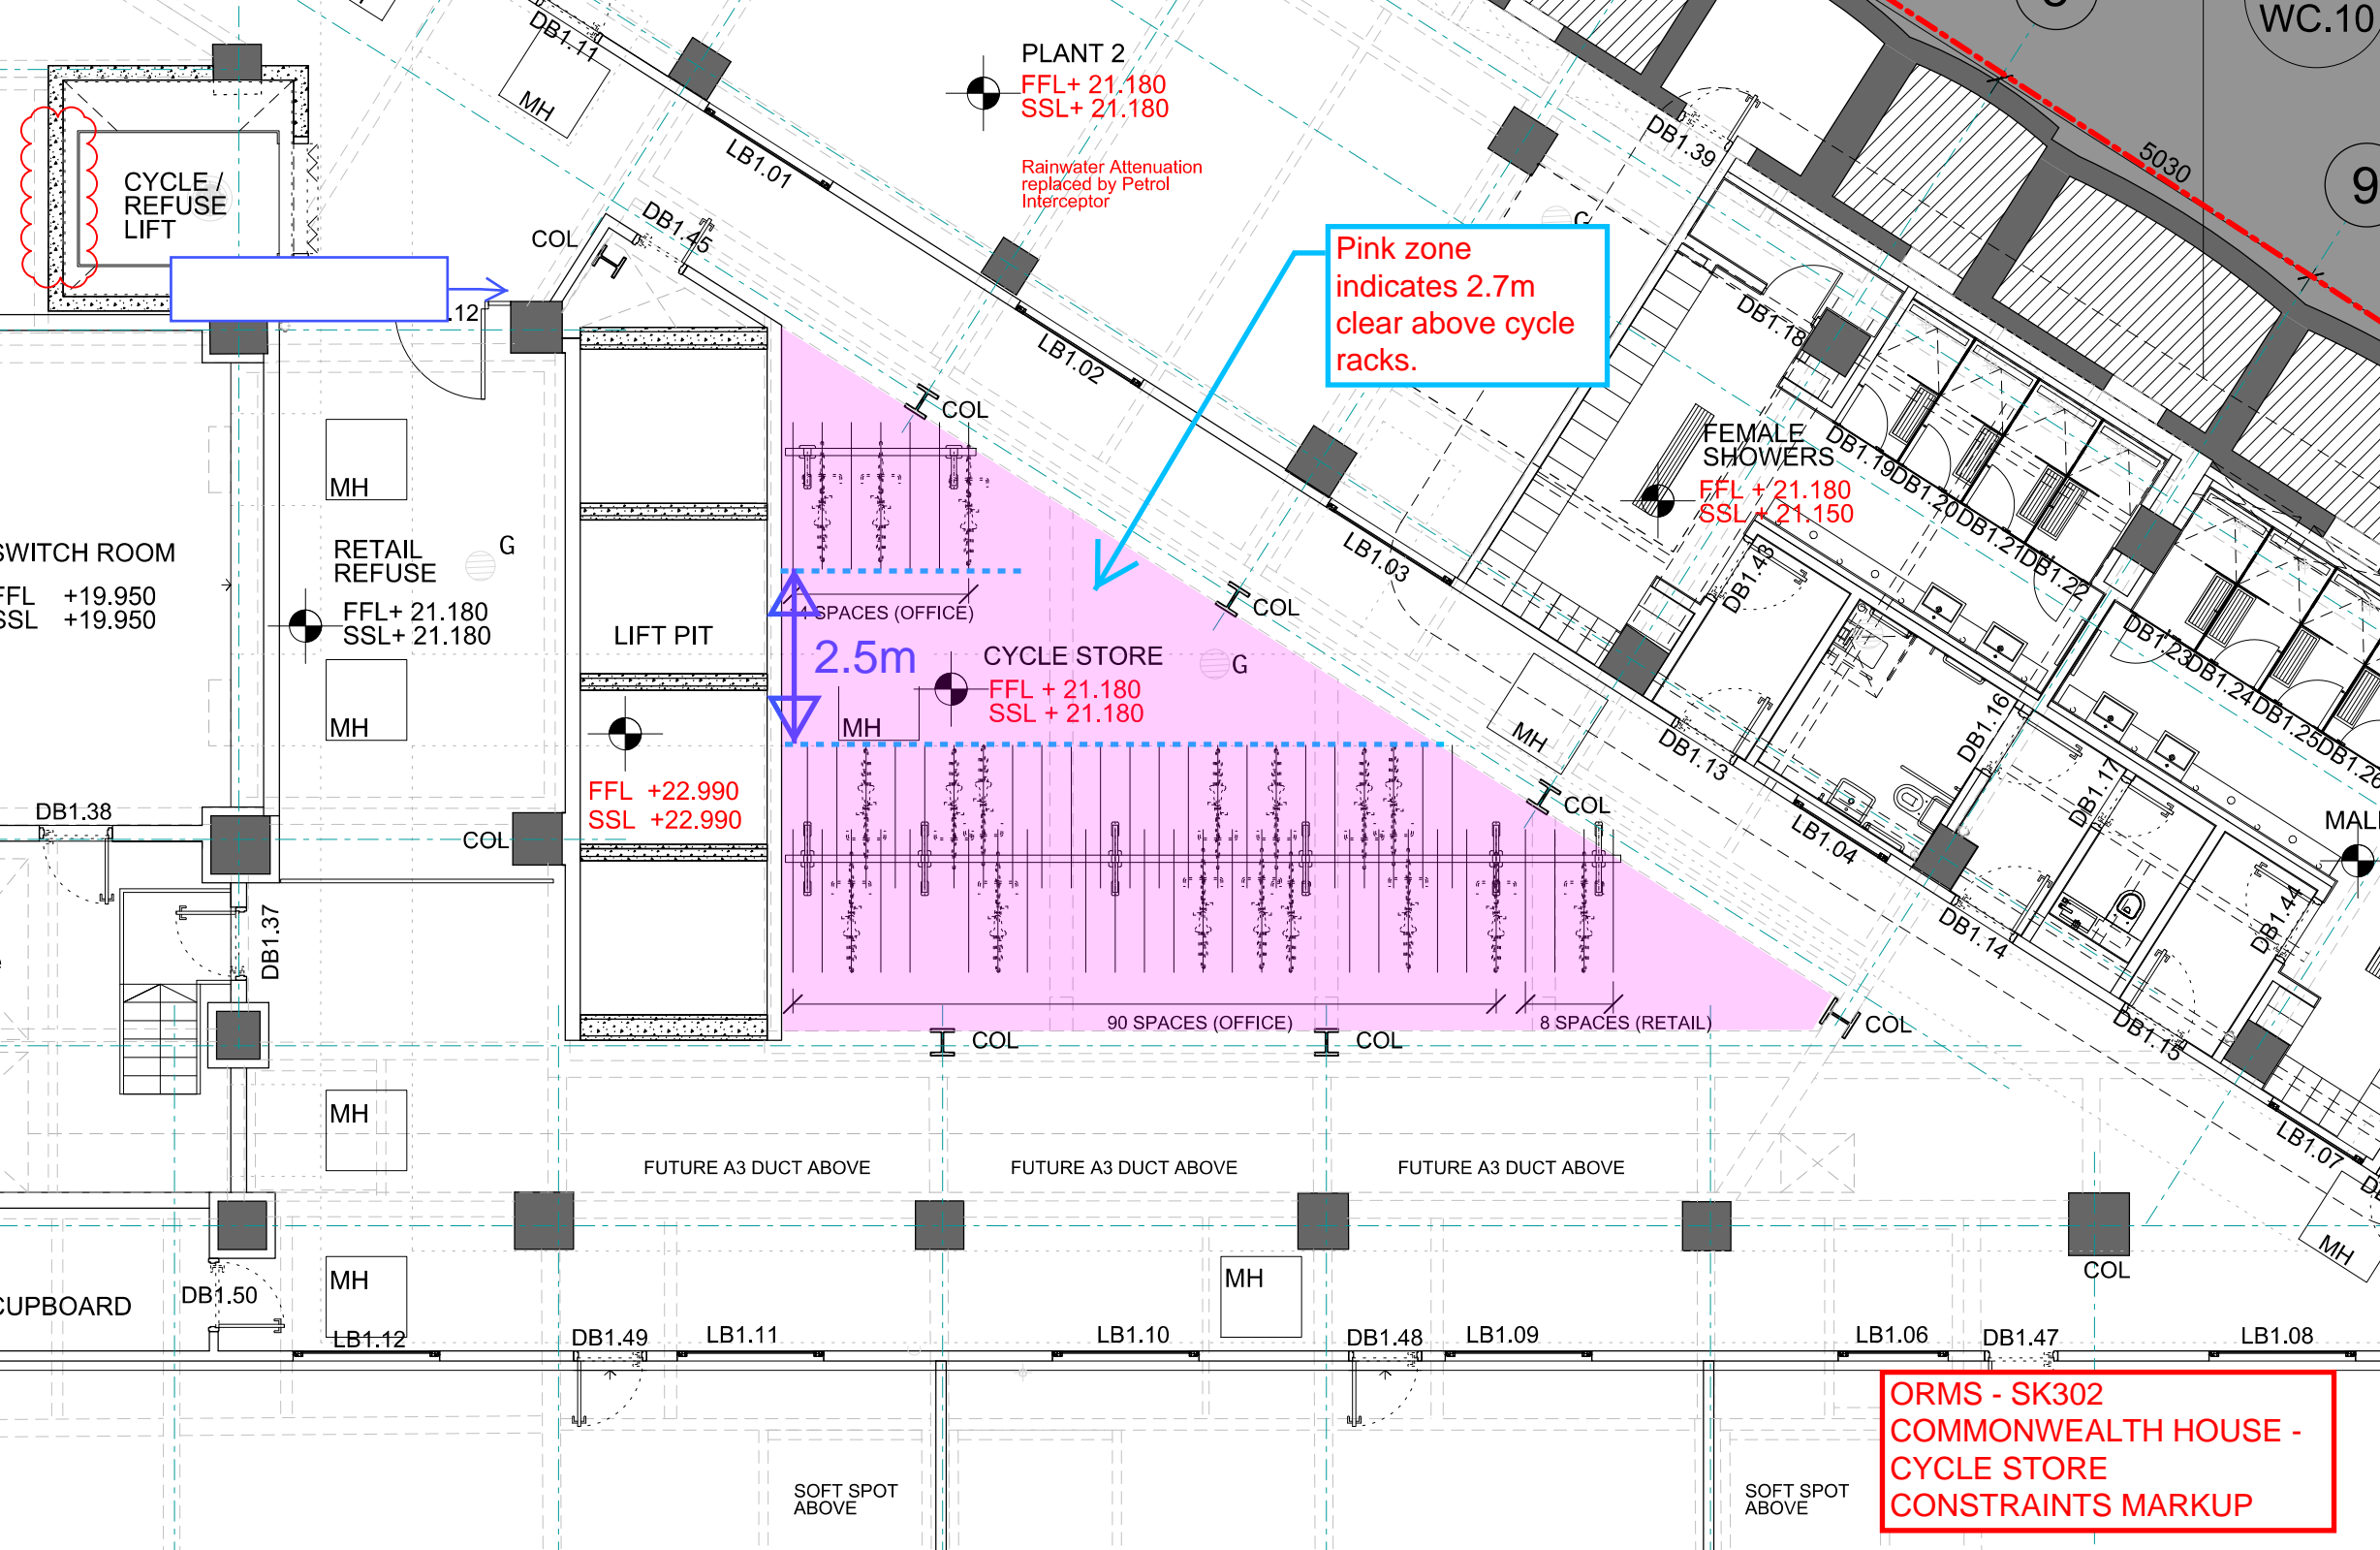

CYCLE /
REFUSE
LIFT

MH

RETAIL
REFUSE

FFL + 21.180
SSL + 21.180

MH

LIFT PIT

FFL + 22.990
SSL + 22.990

4 SPACES (OFFICE)

MH

CYCLE STORE
FFL + 21.180
SSL + 21.180

90 SPACES (OFFICE)

8 SPACES (RETAIL)

FEMALE
SHOWERS

FFL + 21.180
SSL + 21.150

FUTURE A3 DUCT ABOVE

FUTURE A3 DUCT ABOVE

FUTURE A3 DUCT ABOVE

CUPBOARD

SOFT SPOT
ABOVE

SOFT SPOT
ABOVE

MH

MH

COL

MH

MAL