



Rev	Date	Description
XX	XX.XX.XX	XXXX

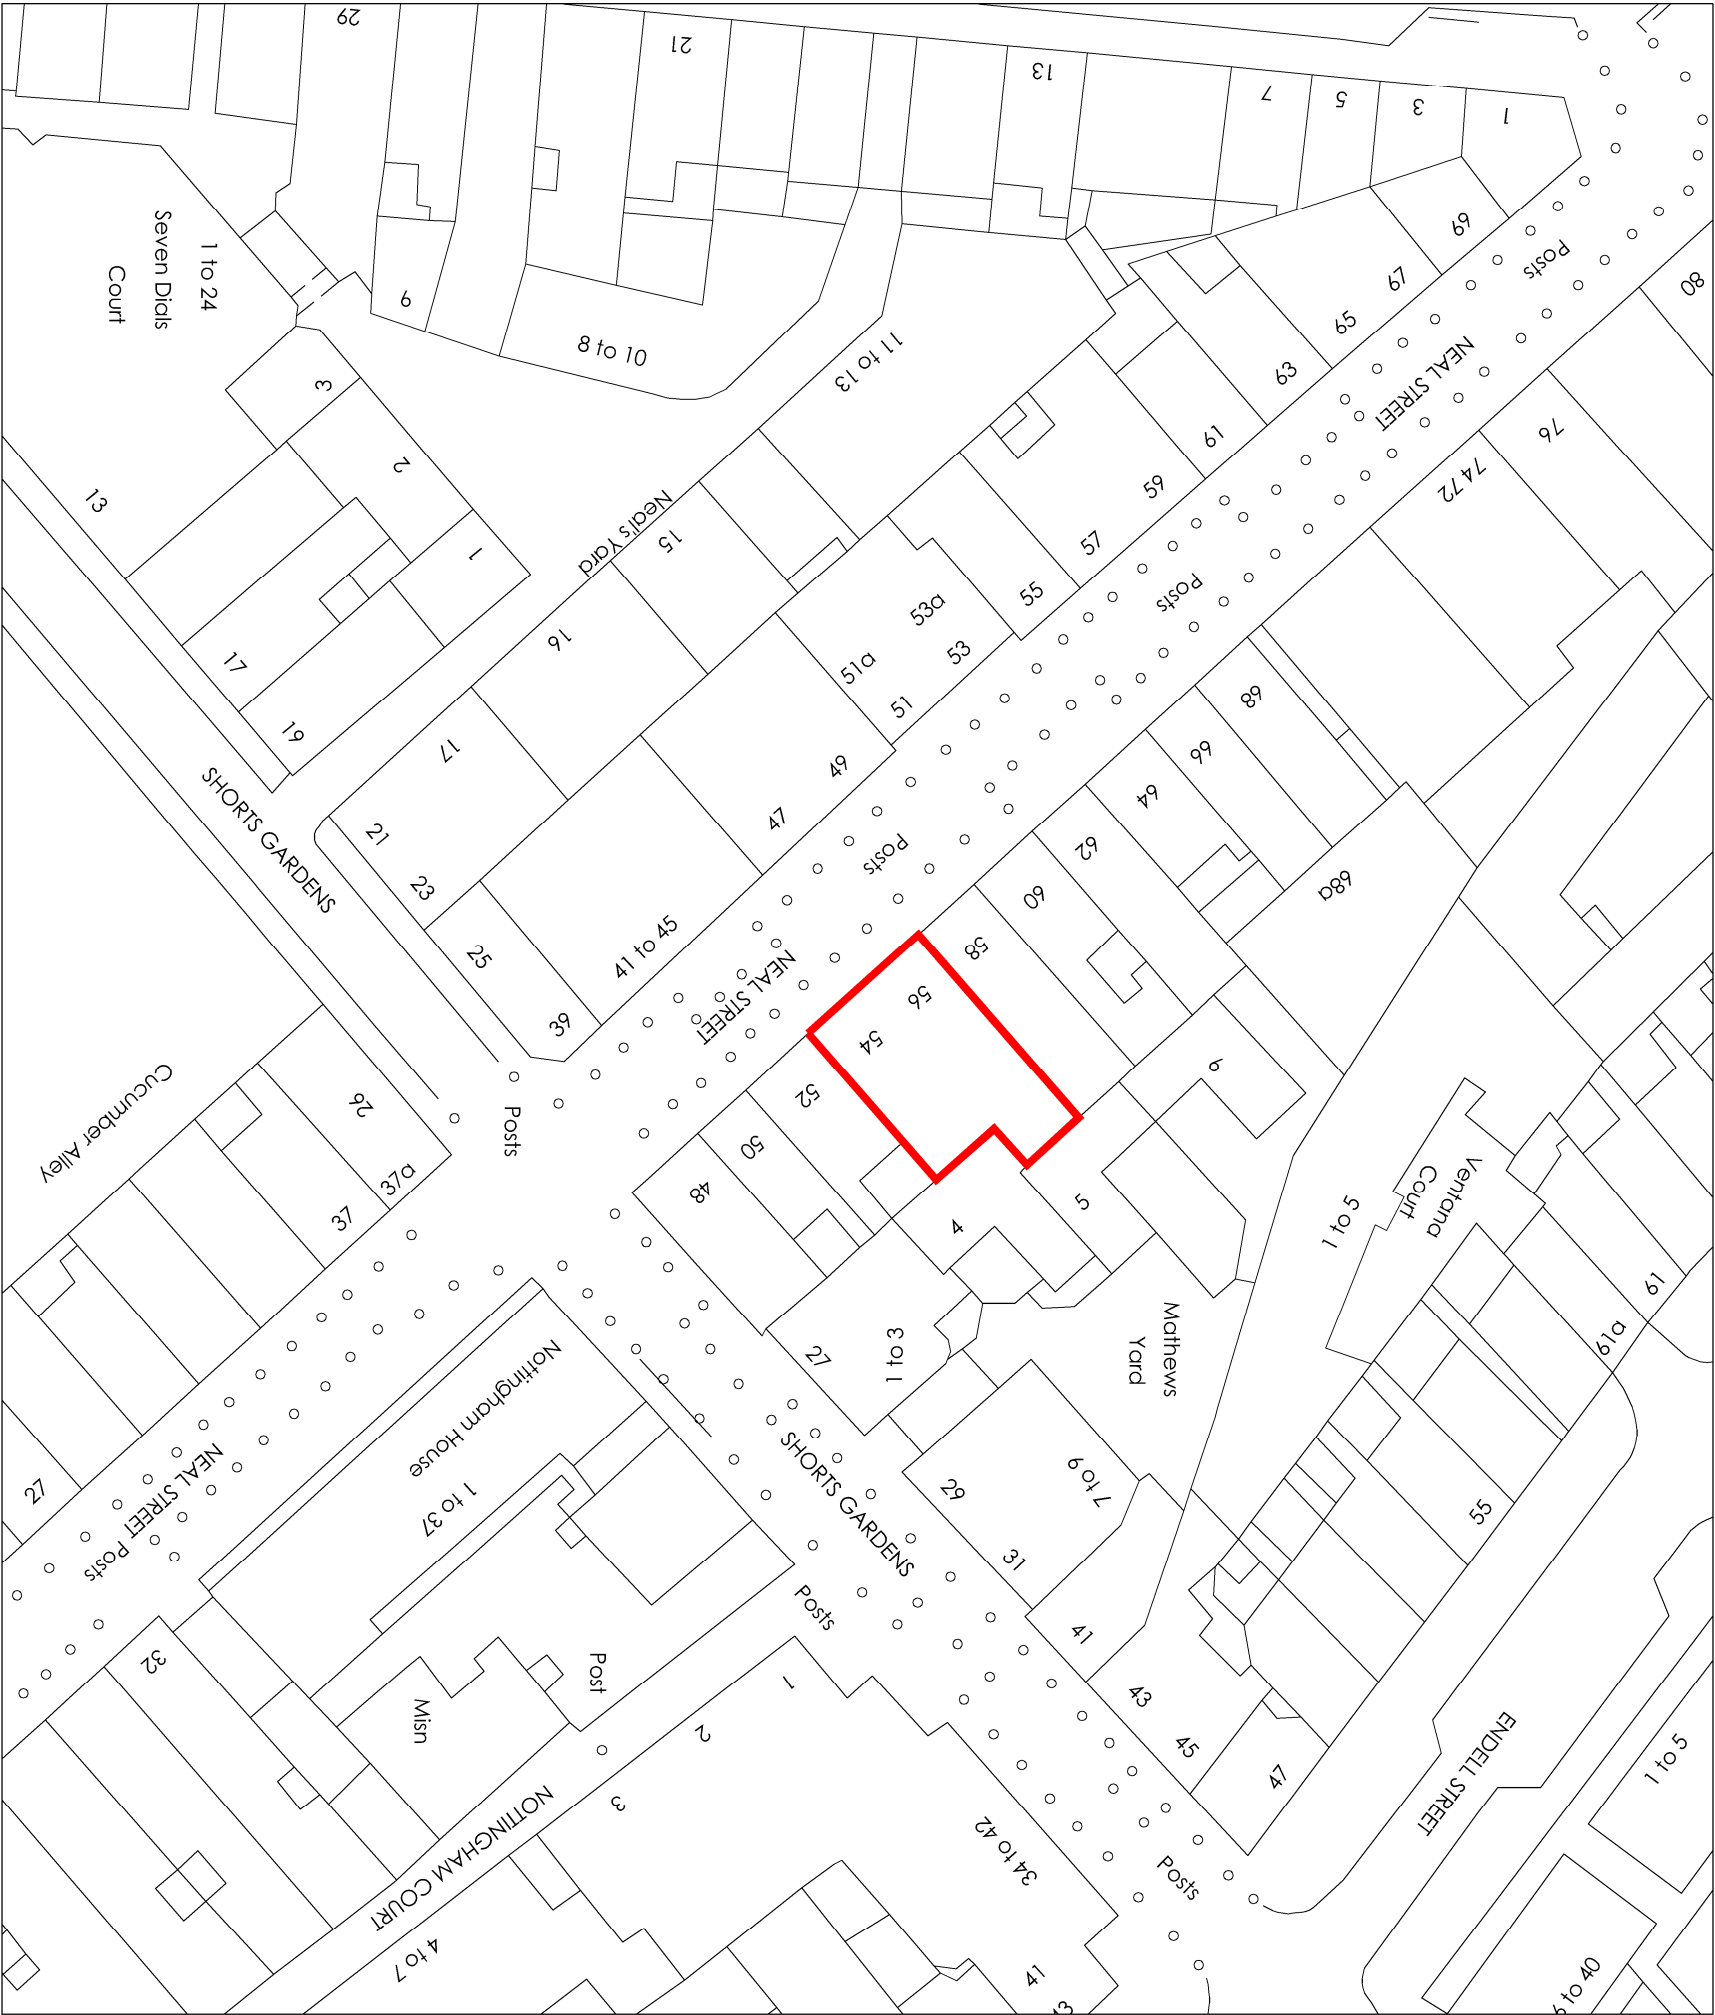

Site Location Plan 1:500@A3

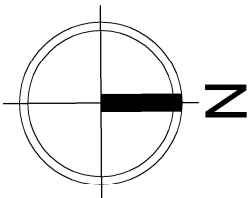

Arcus Consulting LLP
Wakefield 0192 466 9000 Manchester 0161 906 3222 London 0208 8742 2512
Liverpool 0151 708 1080 Newcastle 0191 272 5781 Rugby 01788 297 127
info@arcus.uk.com www.arcus.uk.com

Client
Origin Housing

Project
54 & 56 Neal Street, London, WC2H 9PA, Window Replacement

Title			
Site Location Plan			
Scale	Date	Stage	
1:500@A3	06.08.15	PL	
Job No	Drawing No	Rev	
3939	003		
Drawn	Approved		
MH	JS		

This drawing is the copyright of Arcus. Contractors must check all dimensions on site. Do not scale the drawings. Only figured dimensions are to be worked to.