




Notes
 This drawing may be scaled for the purposes of Planning Applications, Land Registry and for Legal plans where the scale bar is used, and where it verifies that the drawing is an original or an accurate copy. It may not be scaled for construction purposes.
 Always refer to figured dimensions. All dimensions are to be checked on site. Discrepancies and/or ambiguities between this drawing and information given elsewhere must be reported immediately to the office for clarification before proceeding. All drawings are to be read in conjunction with the specification and all works to be carried out in accordance with latest British Standards / Codes of Practice.

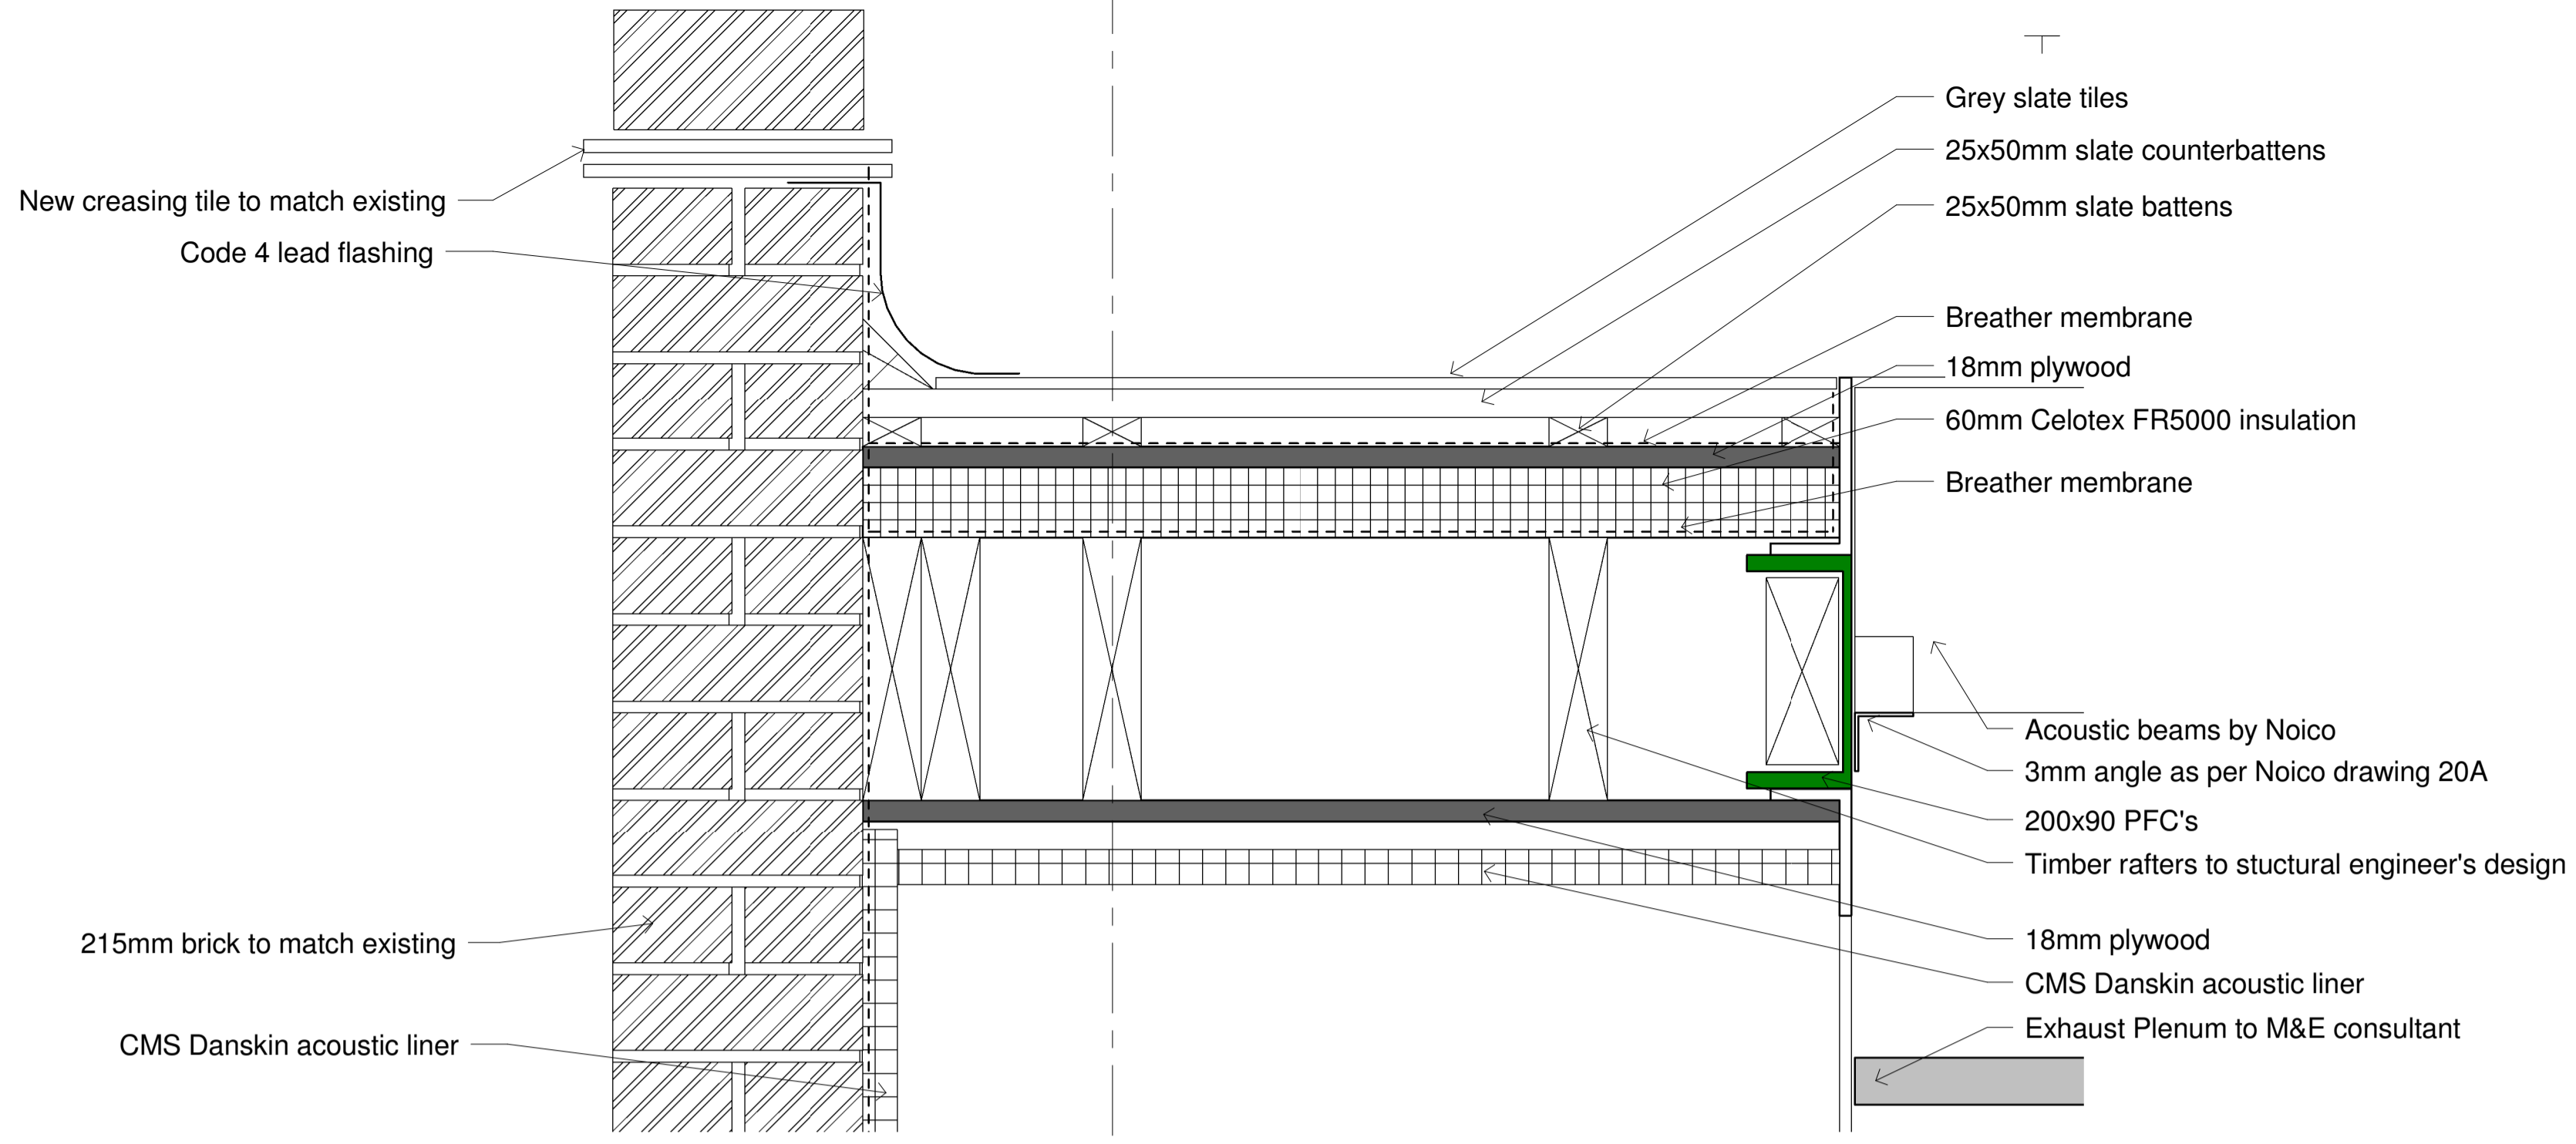


4 Plant Room Roof / Louvres Junction 1-5

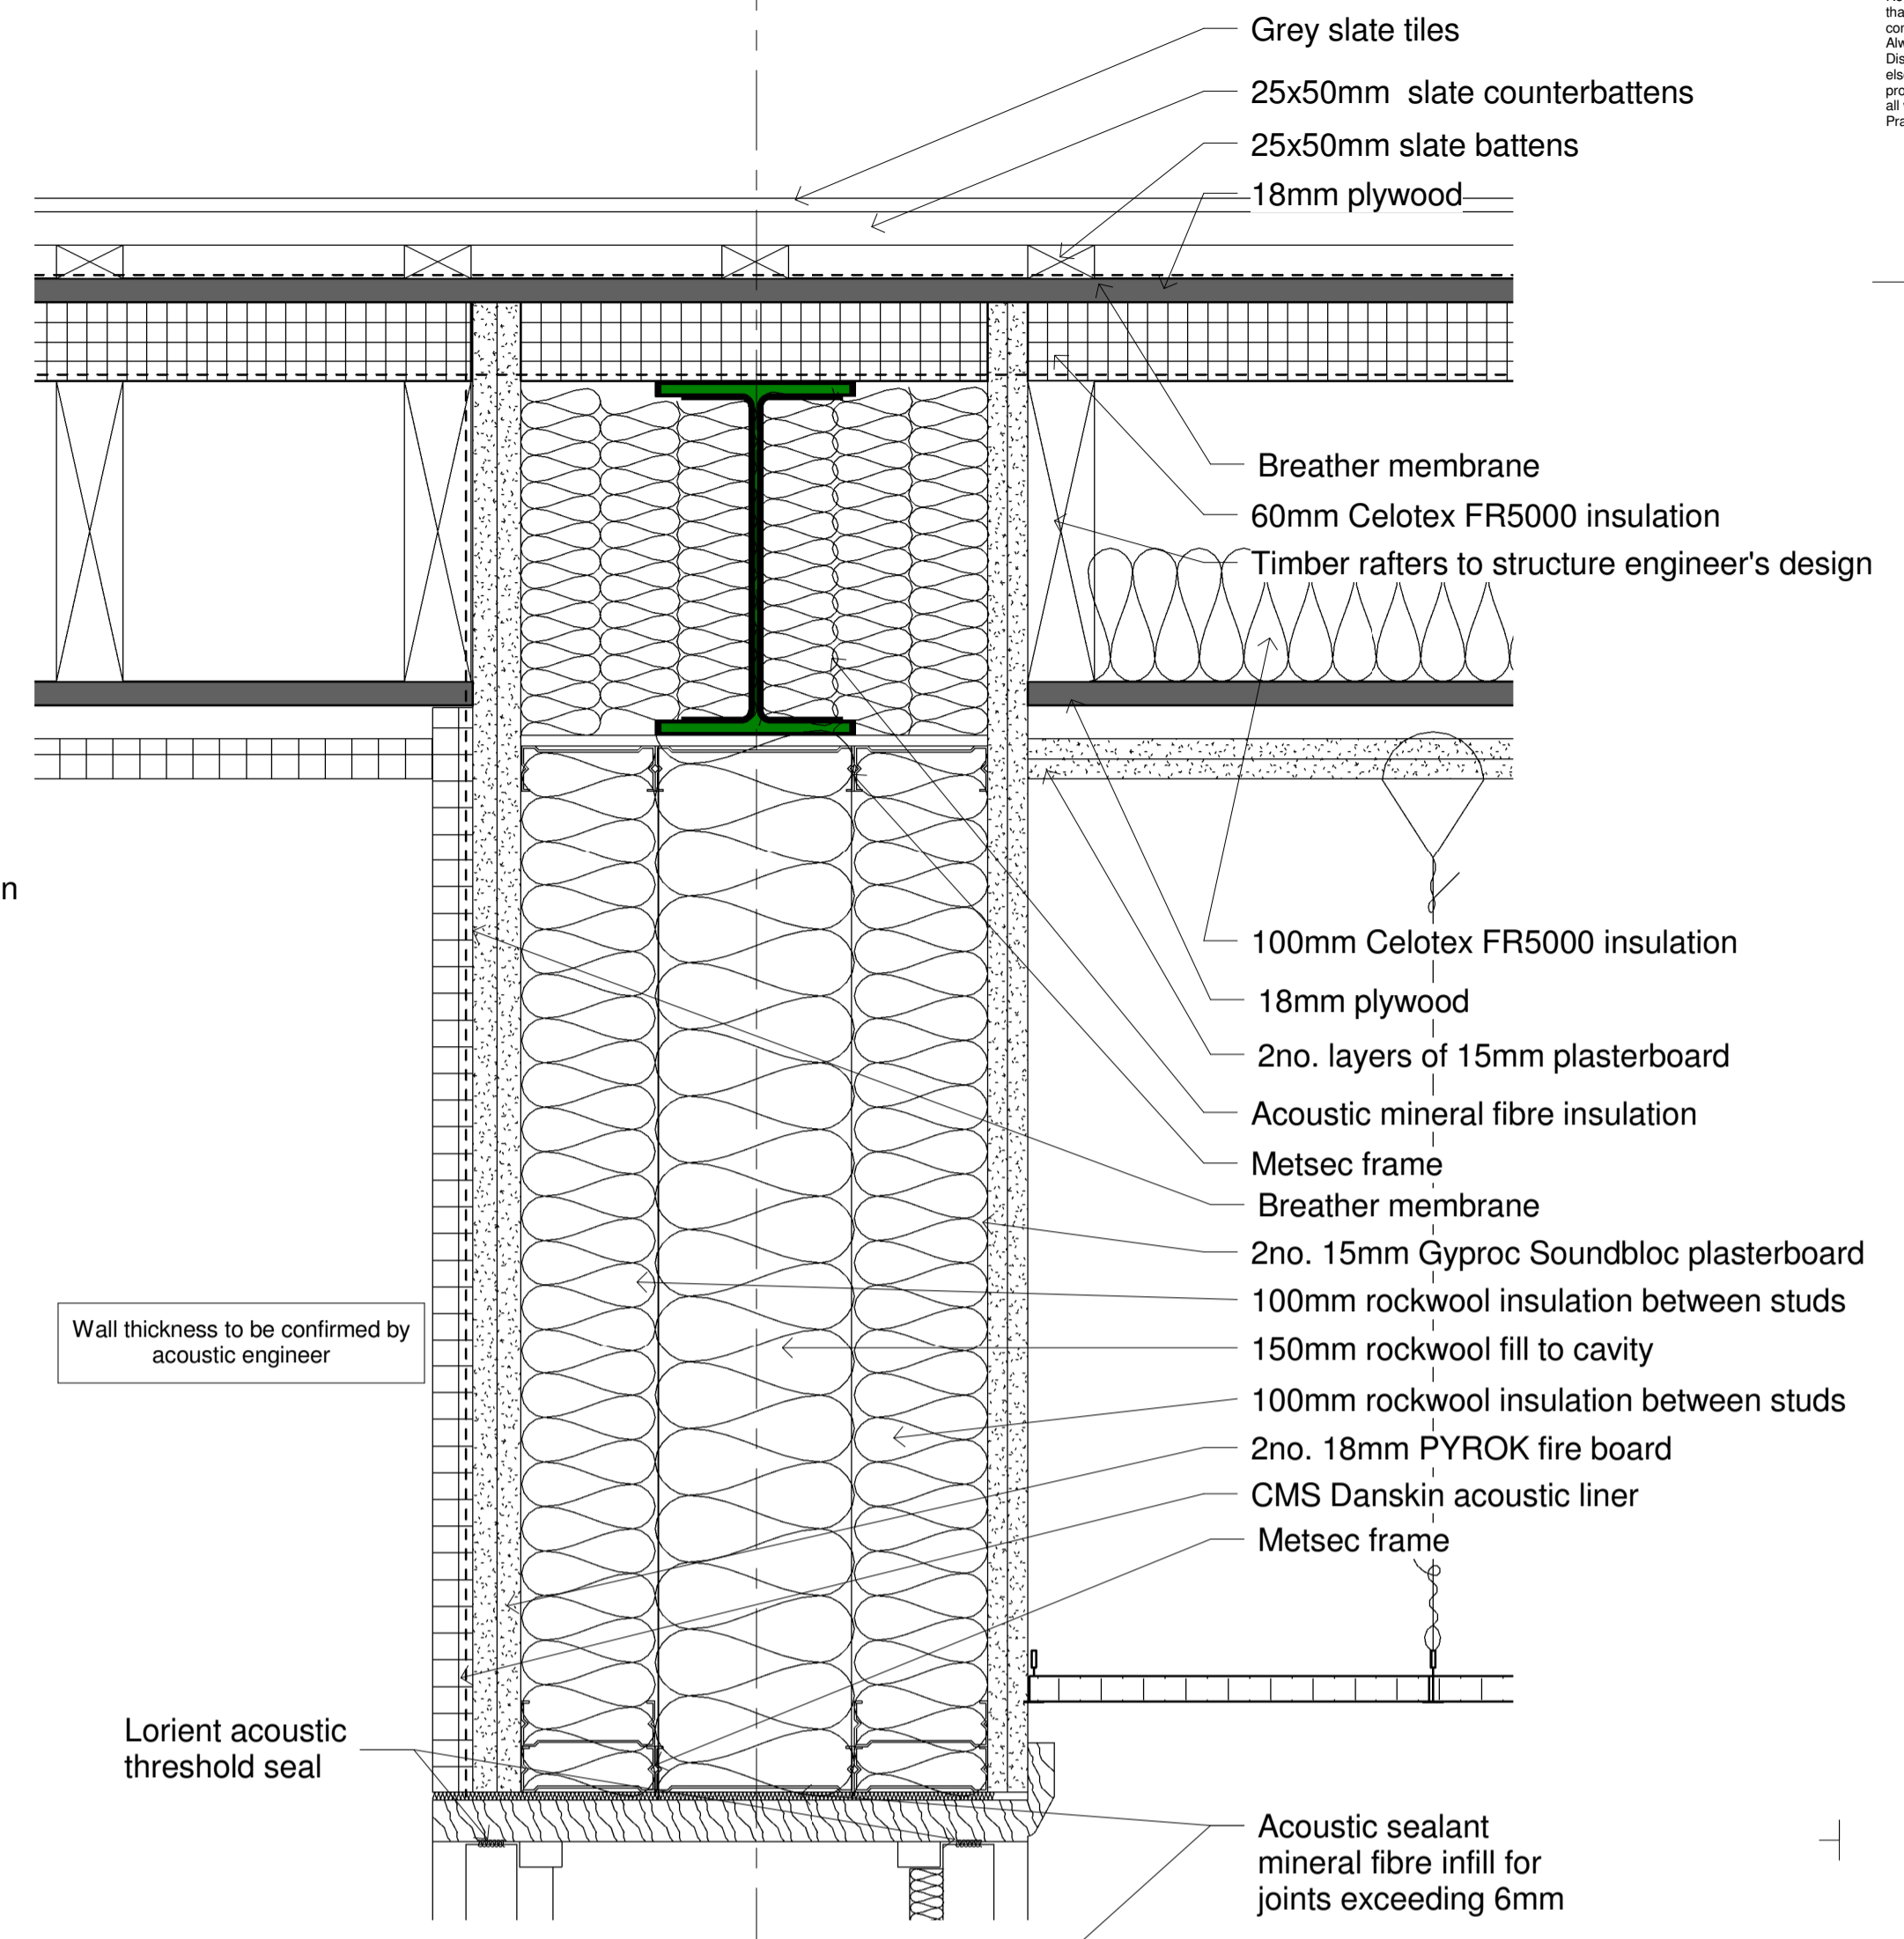

2 Plant Room/Office Wall Detail 1-5

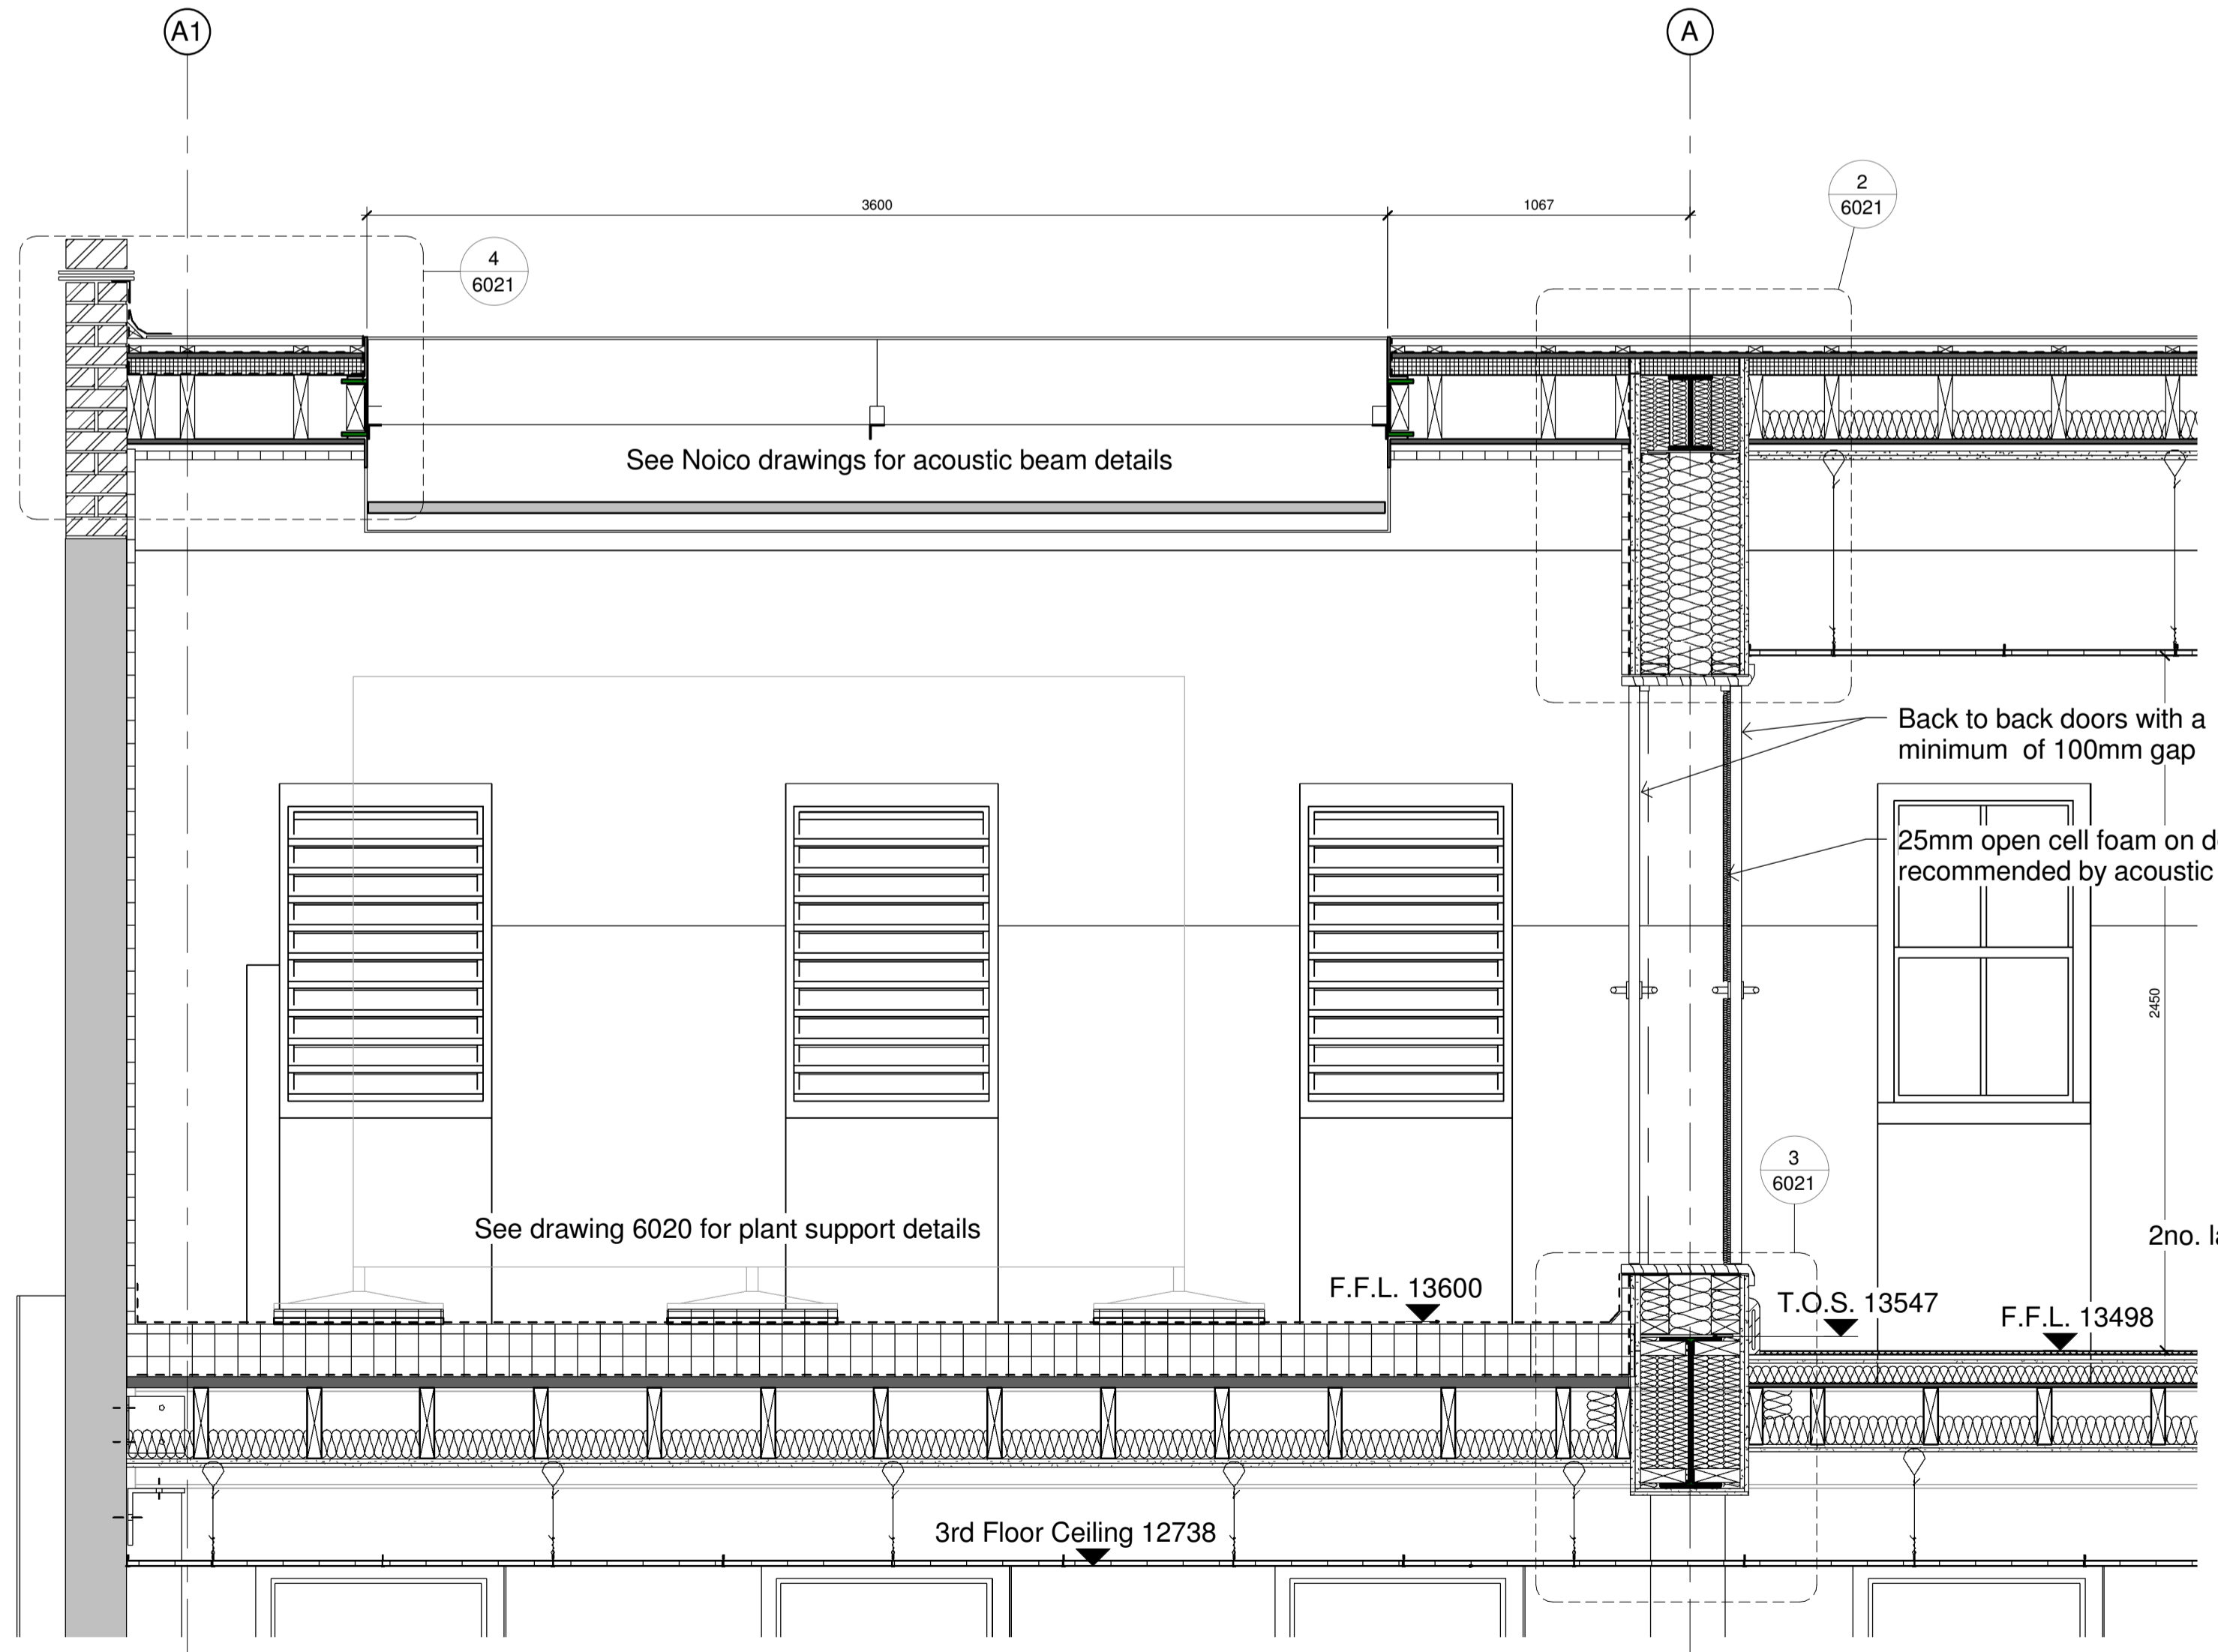

1 Proposed Section E-E 1-20

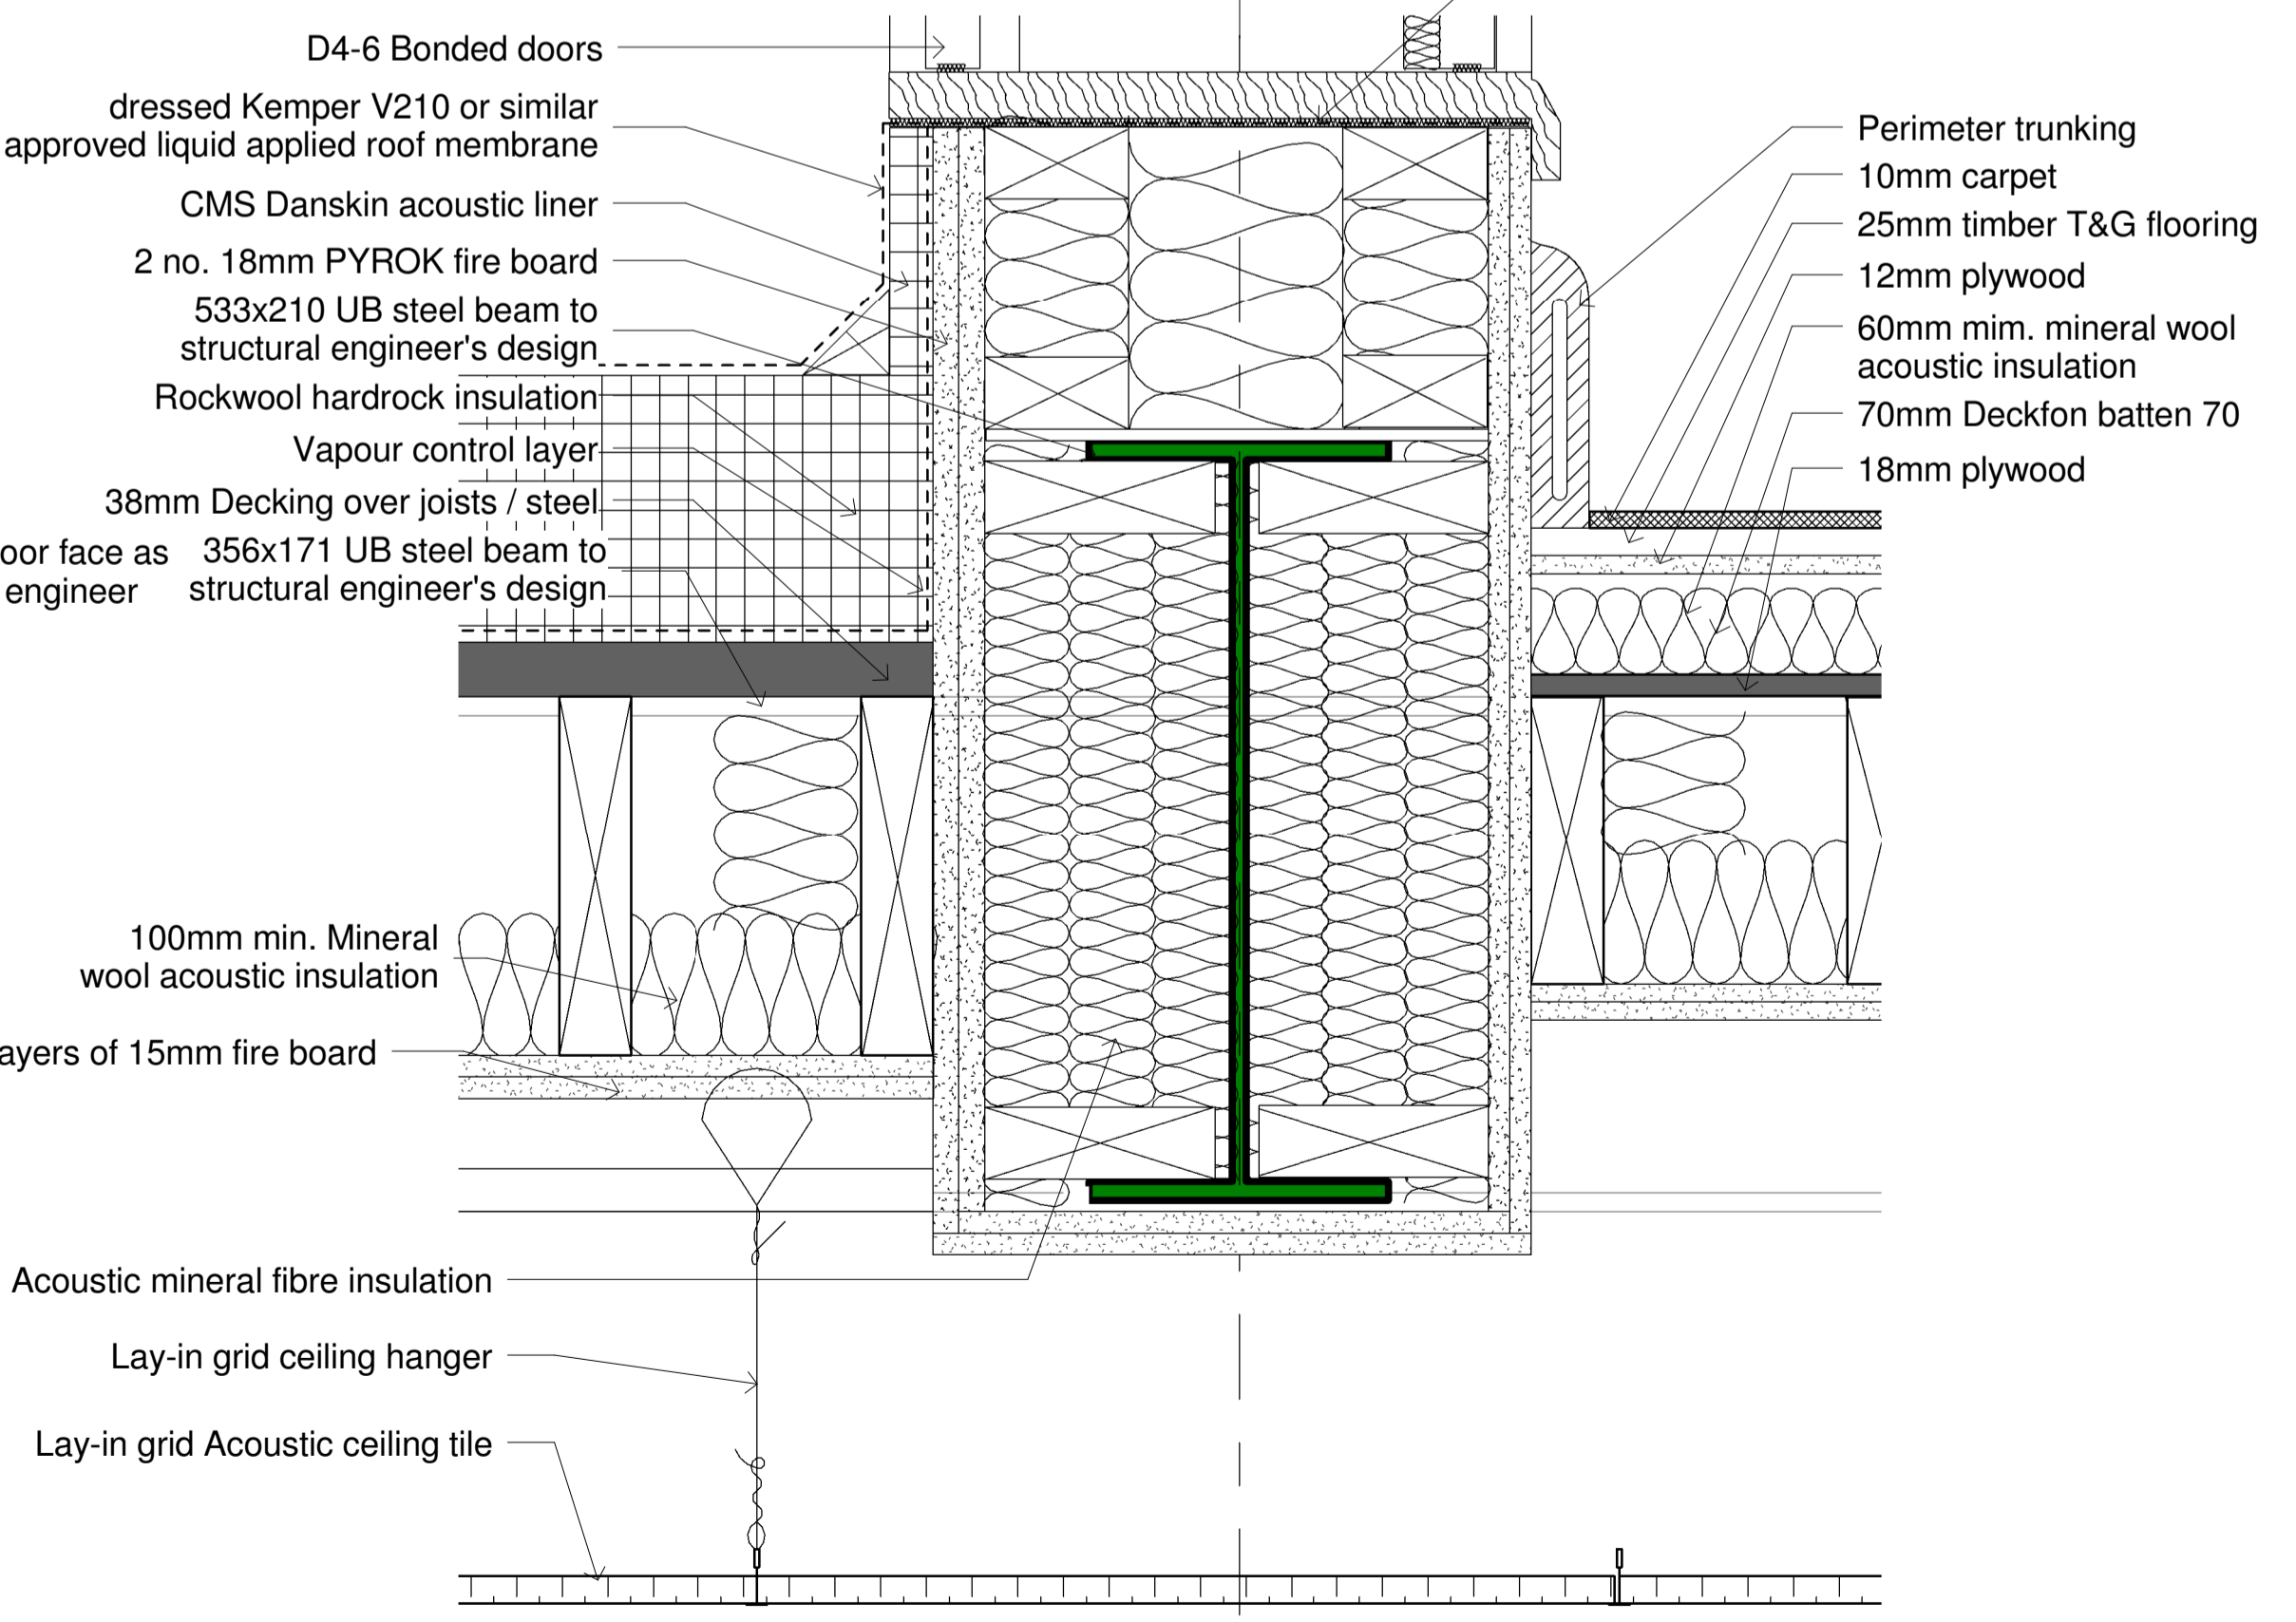

3 Plant Room Door Section 1-5

Rev	Date	Init	Notes	Checked
E	08/12/14	DI	100mm roof insulation removed & 3rd floor flat acoustic ceiling updated	NM
D	01/12/14	DI	Wall thickness updated	NM
C	25/11/14	DI	General update	NM
B	02/10/14	DI	CONSTRUCTION ISSUE	NM
A	22/09/14	DI	Plant Room information	NM

Client
 Charles Darwin House Limited

Drawing Originator
AWW inspired environments
 London - 7 Birch Lane, London, EC3N 3BW 020 7160 6000
 Bristol - Rivergate House, Bristol, BS1 1LS 0117 922 2325
 Plymouth - East Quay House, Plymouth, PL4 0HN 01752 261 262
 RIBA Chartered Practice www.aww-uk.com

Project Title
 107 Gray's Inn Road
 London
 WC1X 8TZ

Drawing Title
 Plant Room Junction Details 2

Scale	Sheet	Drawn	Checked	Date
As indicated	A1	DI	NM	Dec 14
Status	CONSTRUCTION		Project No.	3257
Drawing Reference	GRA-AWW-A-DWG	Drawing No.	6021	Revision
				E