


McGregor Associates
 Chartered Architects
 10 Borealis Place,
 Marlborough Road, W1B 6LE
 Tel: 01622 769755
 Fax: 01622 768107
 email: info@mcgregor.co.uk

MGA

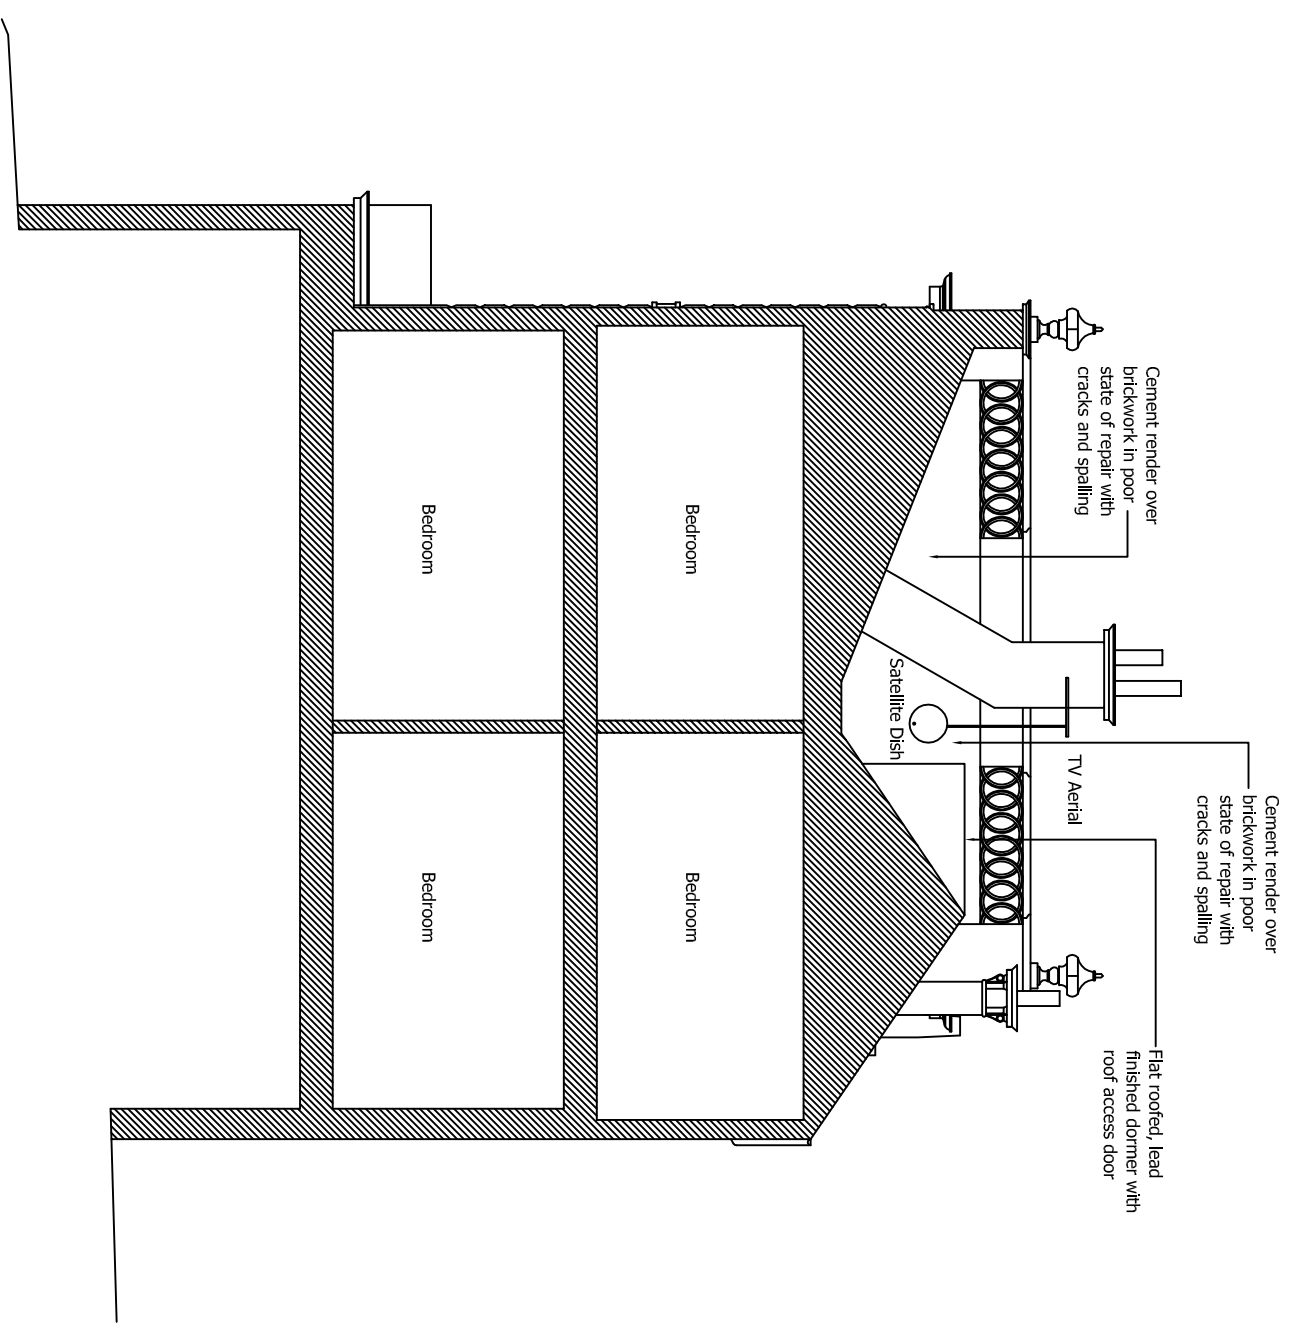

EXISTING SECTION

SCALE 1:100 @ A3

MGA | McGregor Associates

client
 Haverstock Hill Ltd
 Wescott House
 35 Portland Place,
 London. W1B 1AE

project
 New Residential Development
 94 Haverstock Hill
 London
 NWS ZBD

drawing
 PLANNING DRAWING
 Existing Section

date	scale	drawn	checked
Oct 2014	1:100@A3	DM	DMG
job no	drawing no	rev	
2014_01	PL 14		