



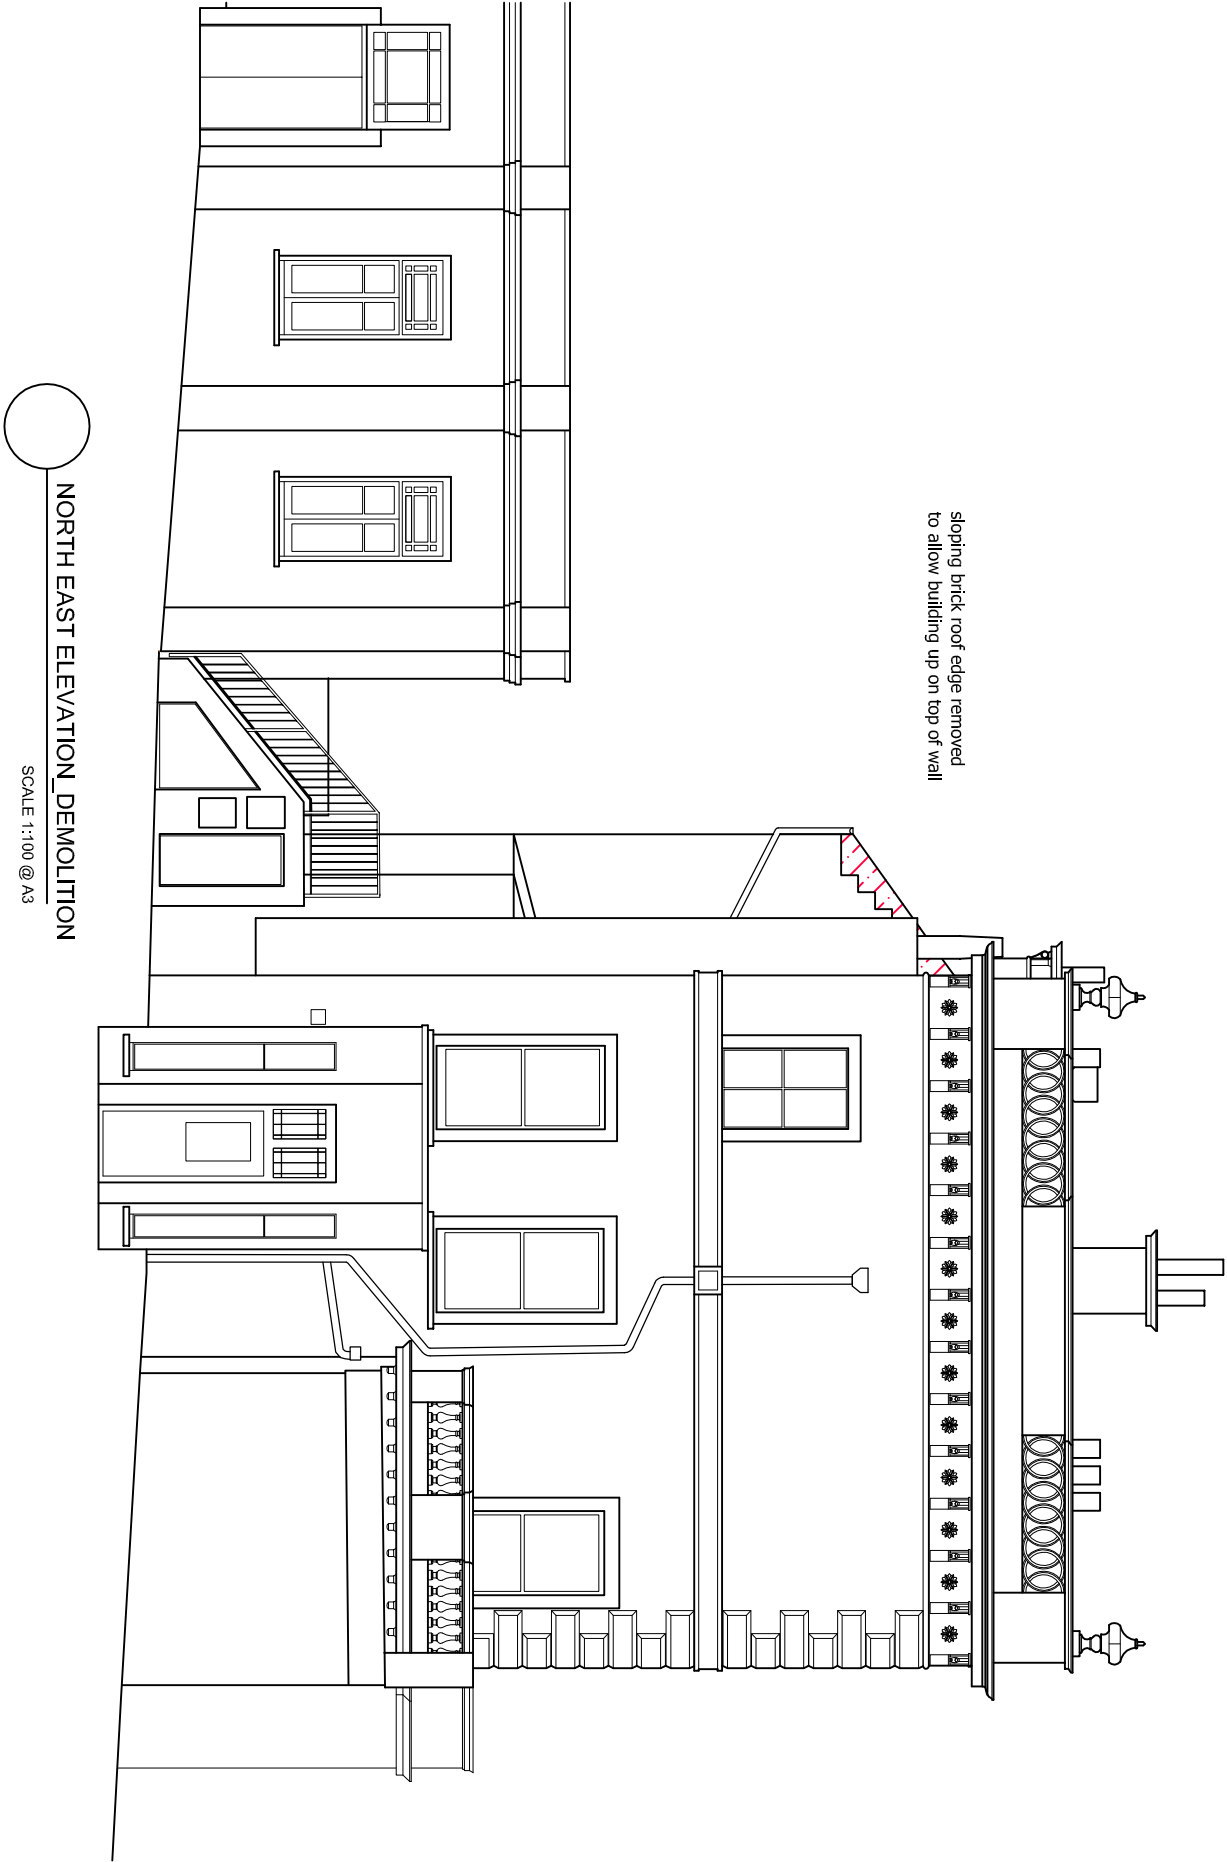

McGregor Associates
Chartered Architects
10 Roper Place,
Malden, Kent, ME15 6LE
Tel: 01622 769755
Fax: 01622 768407
email: info@mcgack.co.uk

MGA

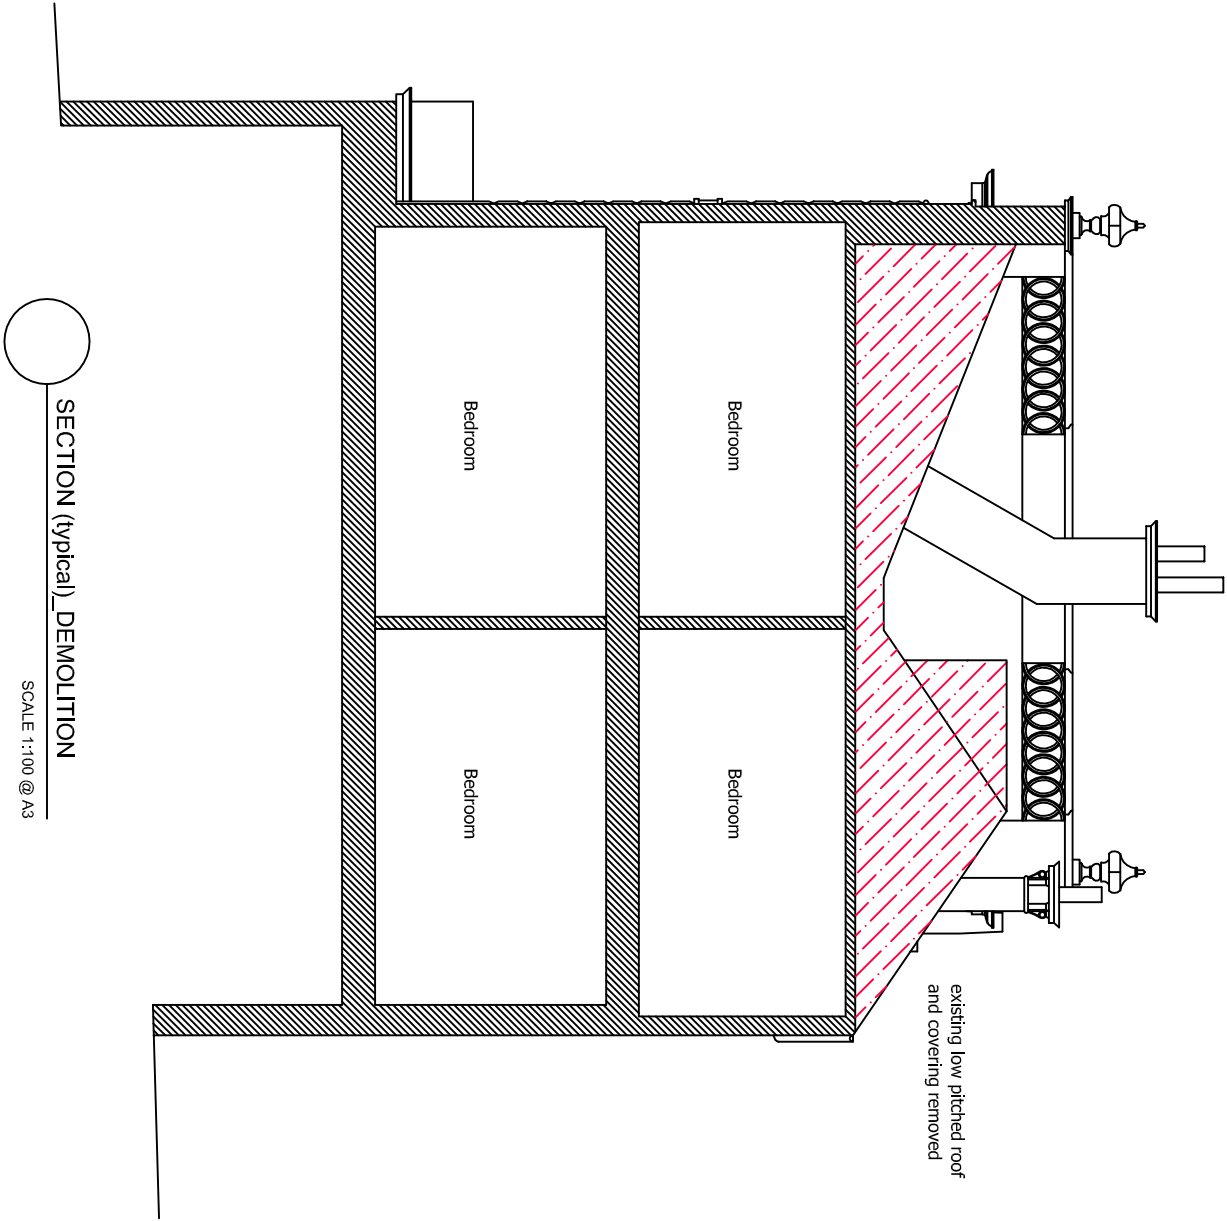

MGA
McGregor Associates

Client
Haverstock Hill Ltd
Wescott House
35 Portland Place,
London, W1B 1AE

Project
New Residential Development
94 Haverstock Hill
London,
NW3 2BD

Drawing
PLANNING DRAWING
Elevations_Demolition Sheet 2

Date	Scale	Drawn	Checked
Oct 2014	1:100@A3	DM	DMG
Job no	Drawing no	Rev	
2014_01	PL 28		